


BM. 146.893 Standard 5:11 Corner Edgemoor & Harry

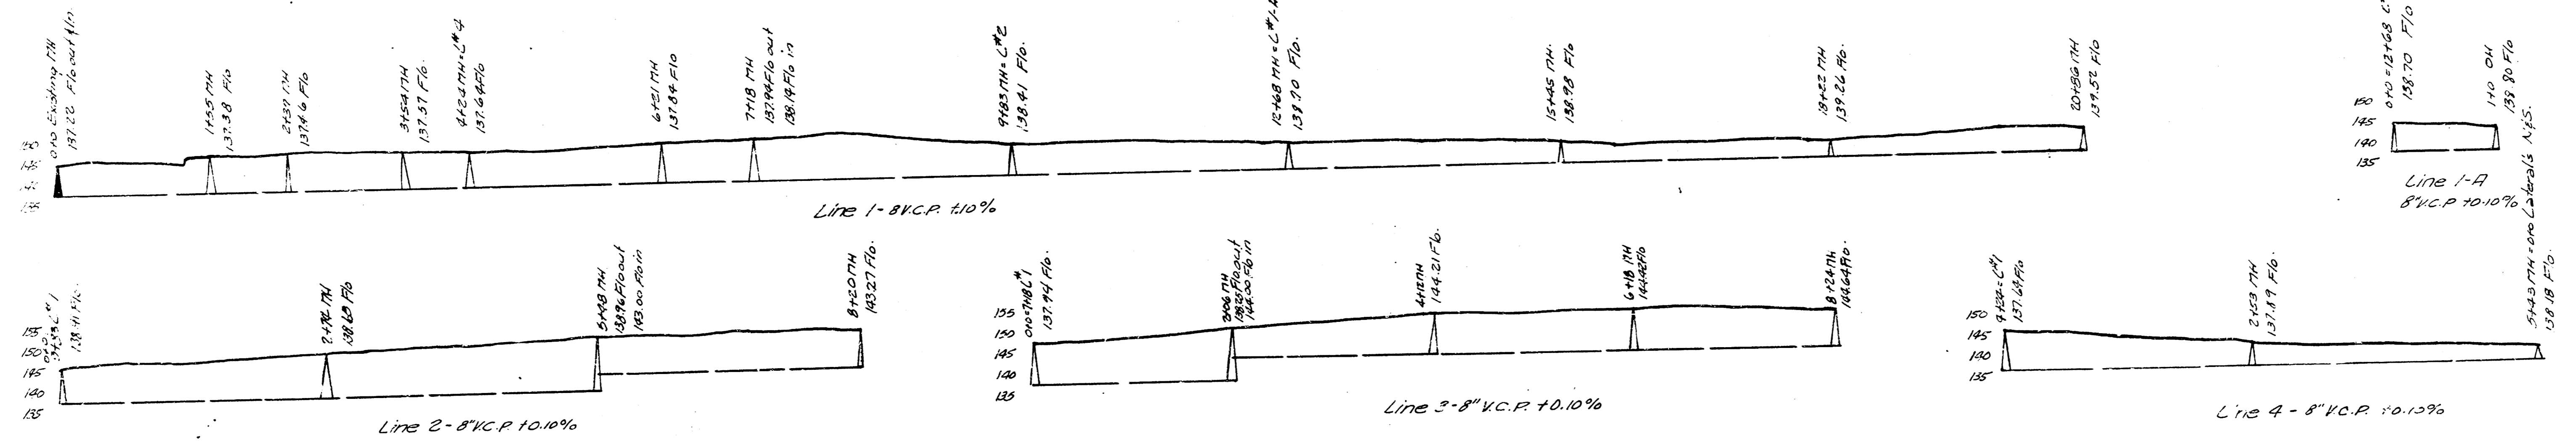

Note to Field Engineer: The two 100' Laterals N/5 from Line 4 are to be at +0.10% Grade.

PURCELL'S 7th ADDITION  
 Lot 43, Dry Creek Submain, SS#12  
 City of Wichita, Kansas  
 L.K. White - City Engineer  
 Date 1950 Proj. No. C20-G