



Lat. 44, Dist. D.C.S., S.S.# 12
Project No. C20-8




B.M. 153.42 716 Spike S.S. P.P. S.W. cor. Sylvan & Orme.

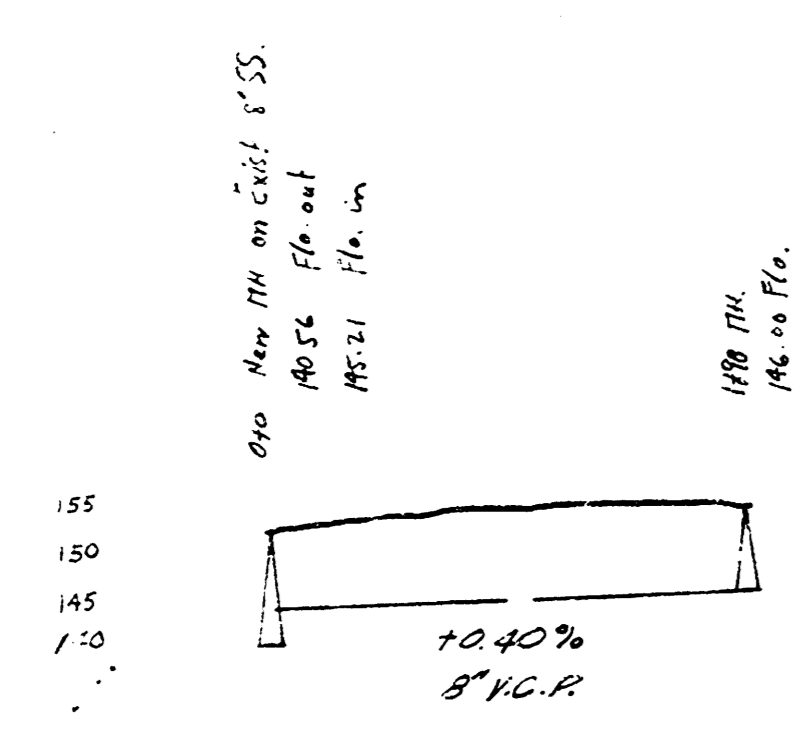

Scale 1"=80'

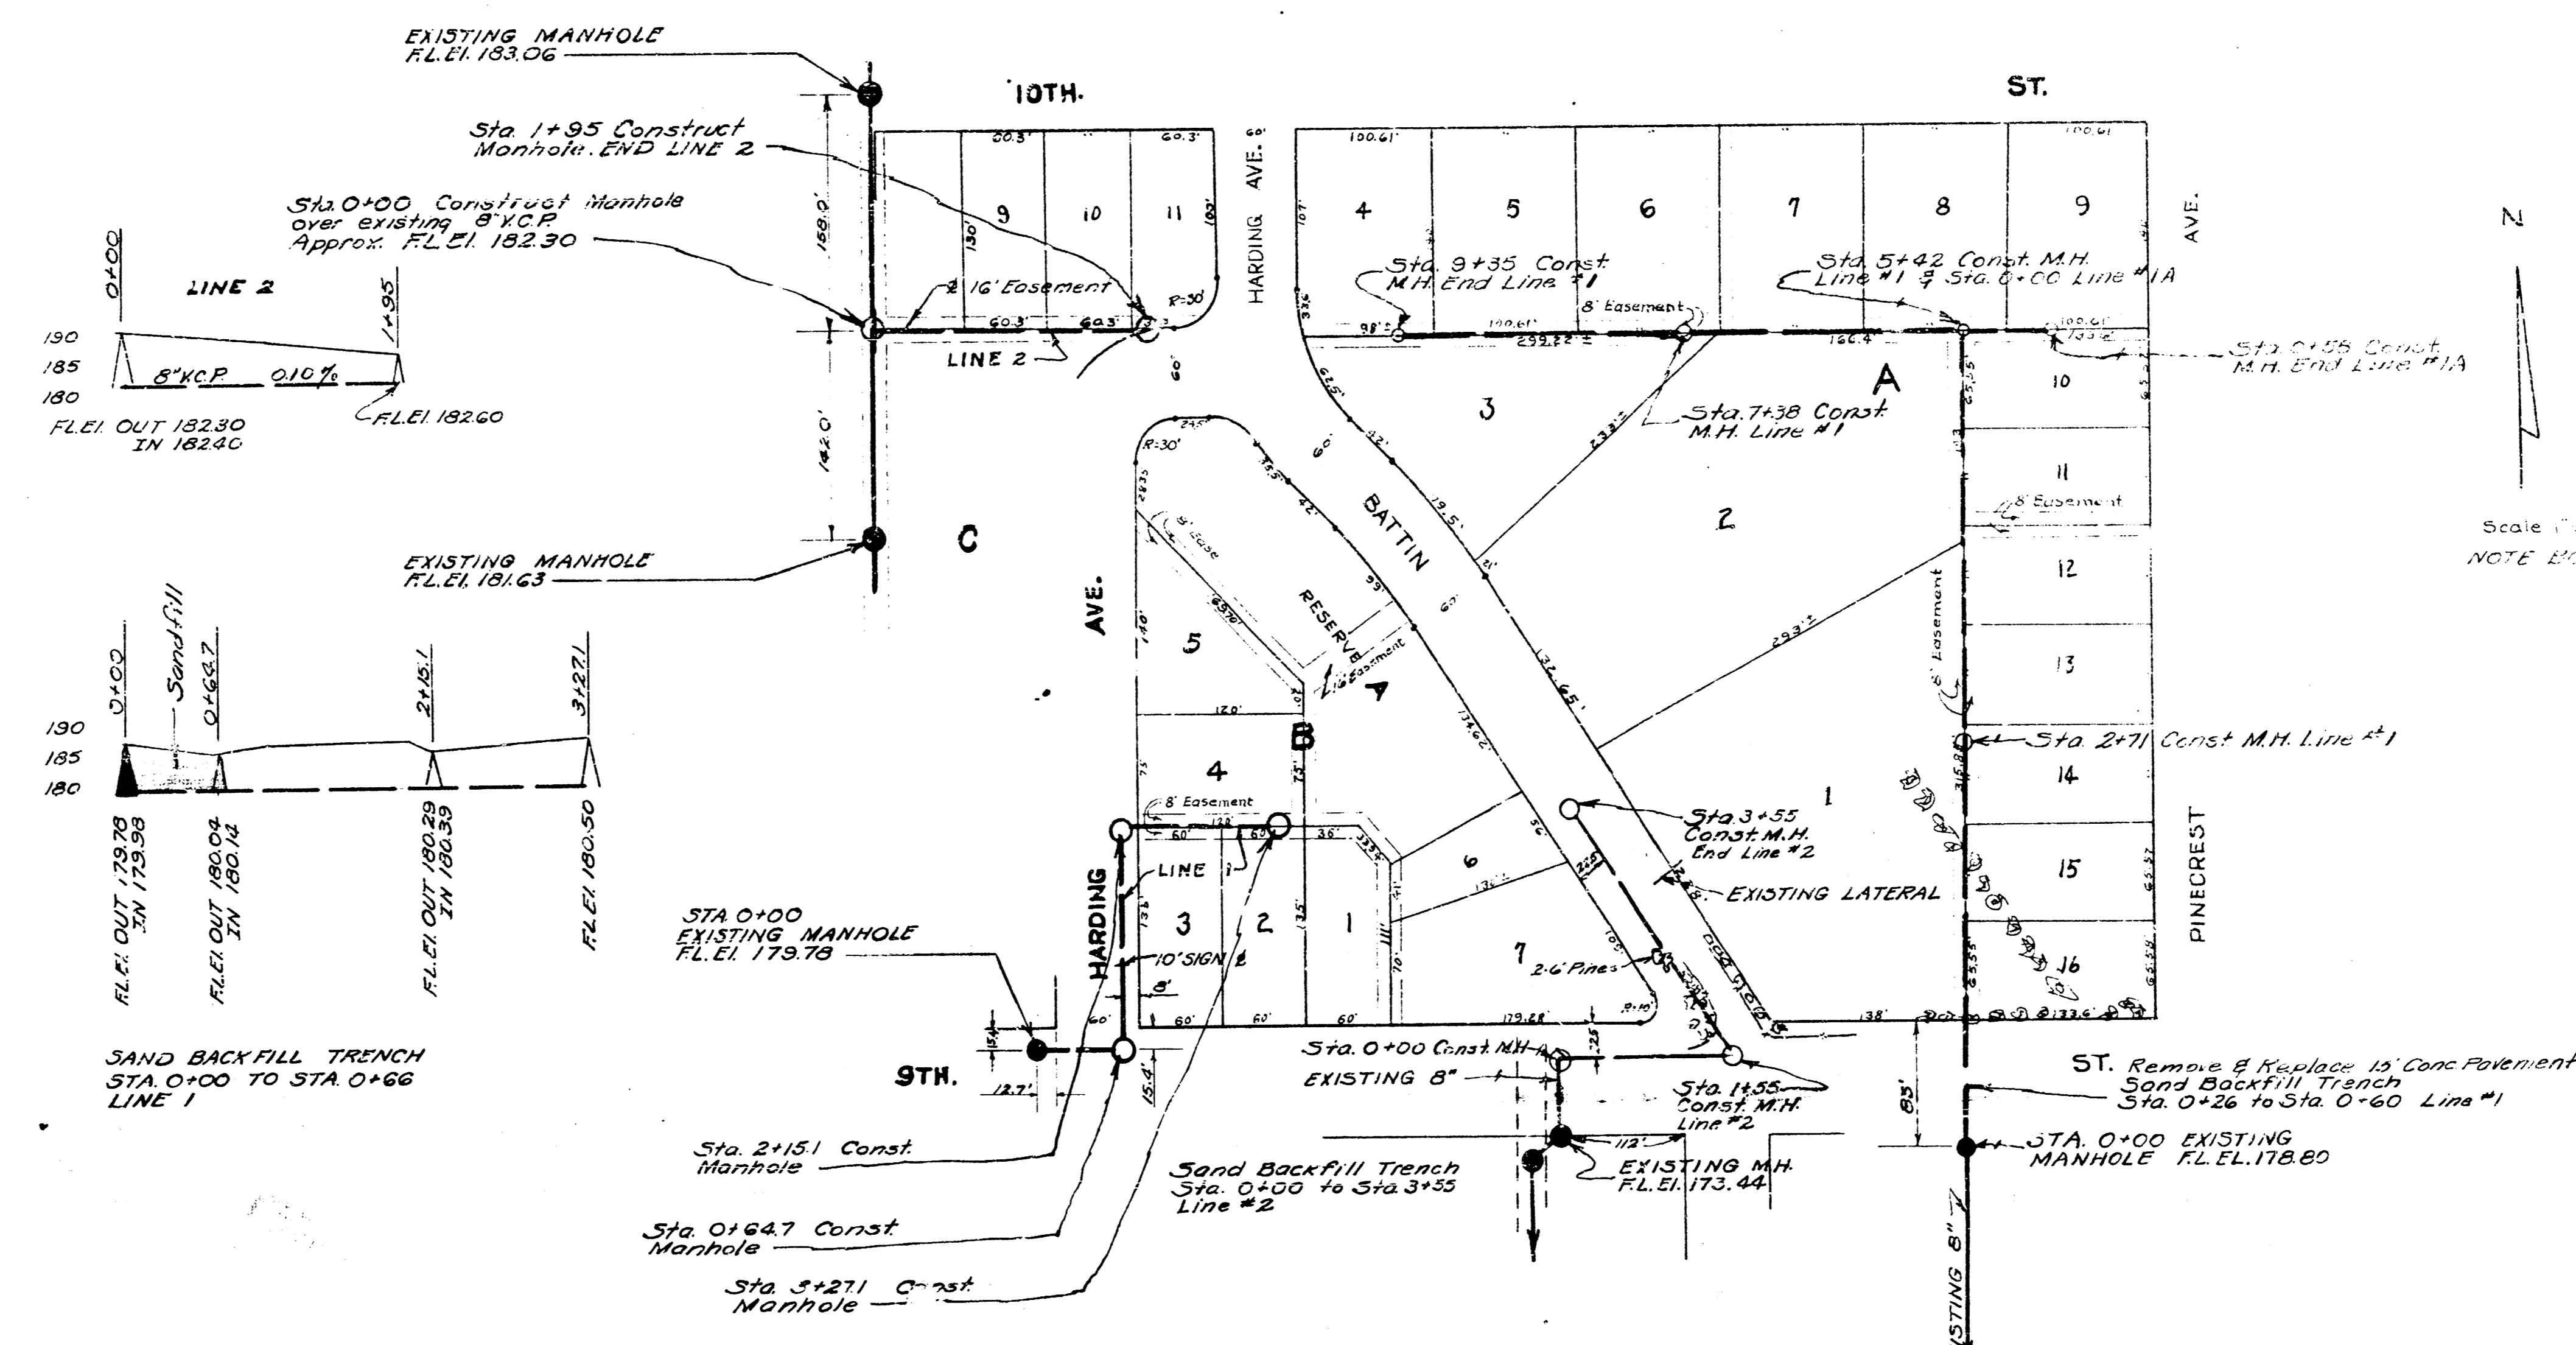

B.M. 194.75 N.E. Cor. Porch S.W. Cor. int. Pinecrest f 9th.
B.M. 190.01 So. Rim M. H. S. side 9th west of Pinecrest.

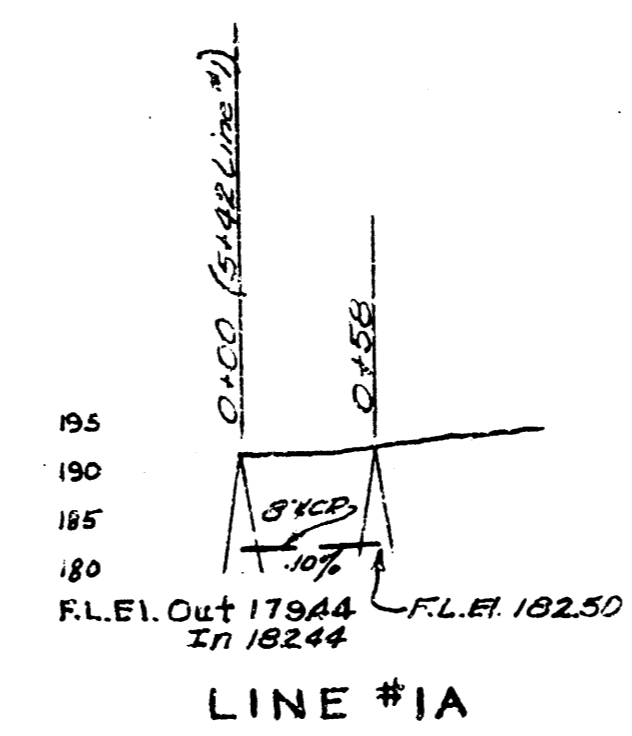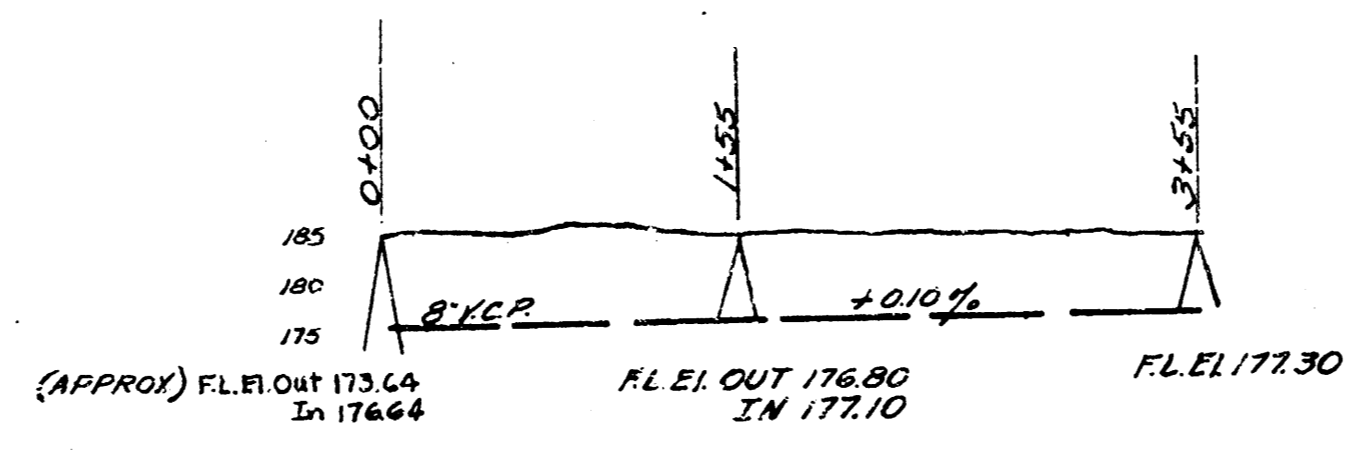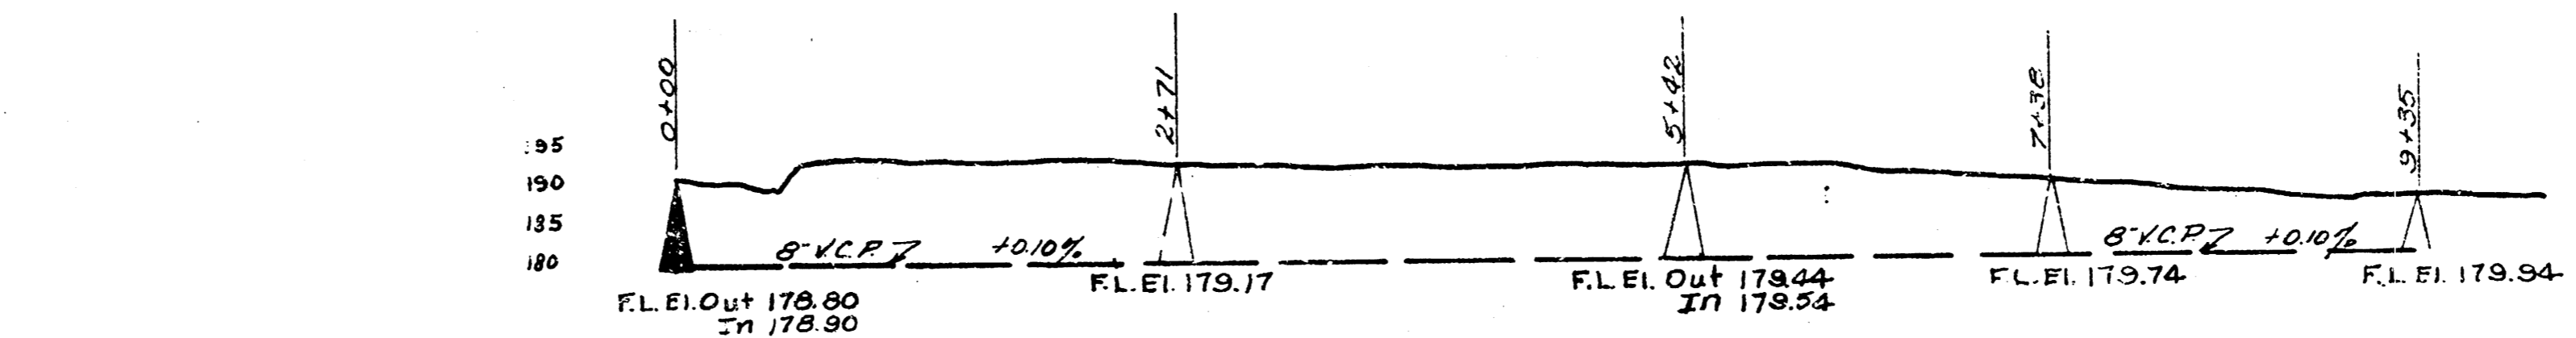

LAT. 37 DRY CREEK SUB-MAIN, SS#12

LAT. 4 DRY CREEK SUB-MAIN 2 SS#12
CITY OF WICHITA KANSAS
L.K. WHITE CITY ENGINEER
Proj. No. C21-28
10/8/51

CITY OF WICHITA, KANSAS
L.K. WHITE City Engineer
Date 6-18-51 Proj. No. C29-25