

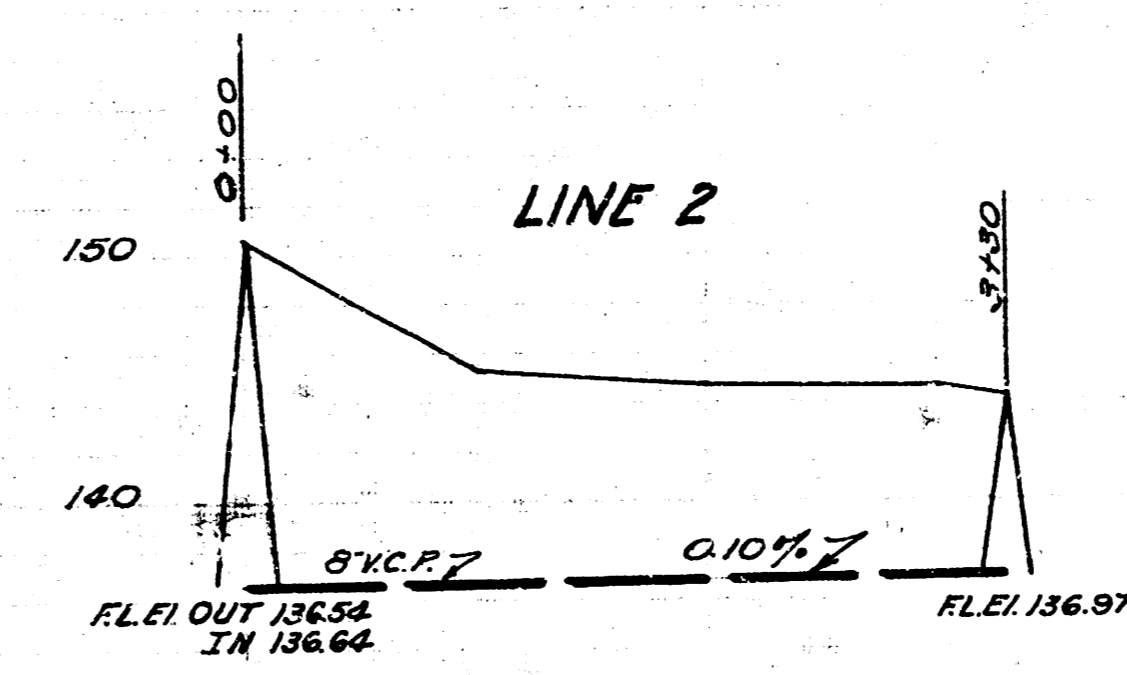
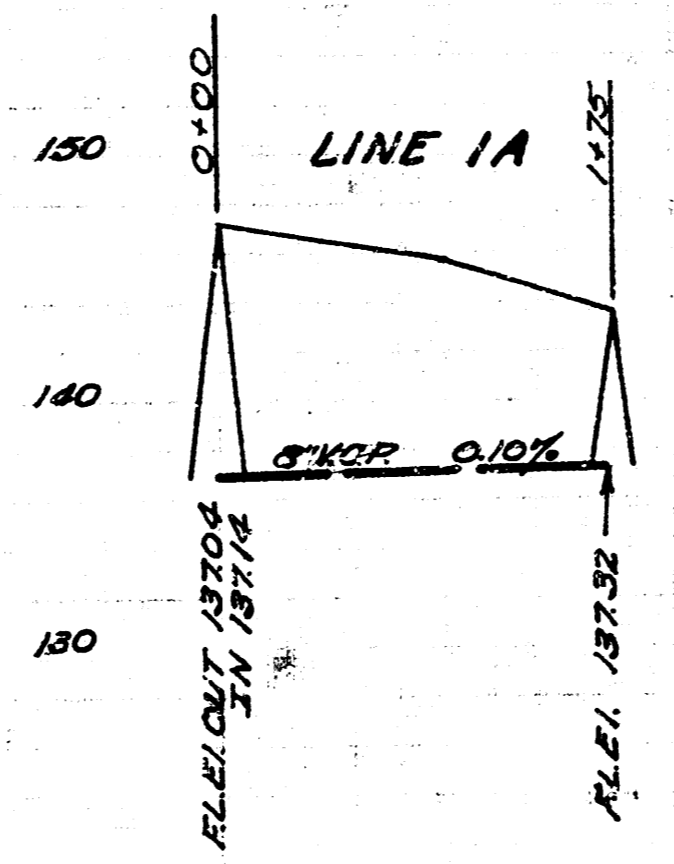


N
SCALE 1"=60'

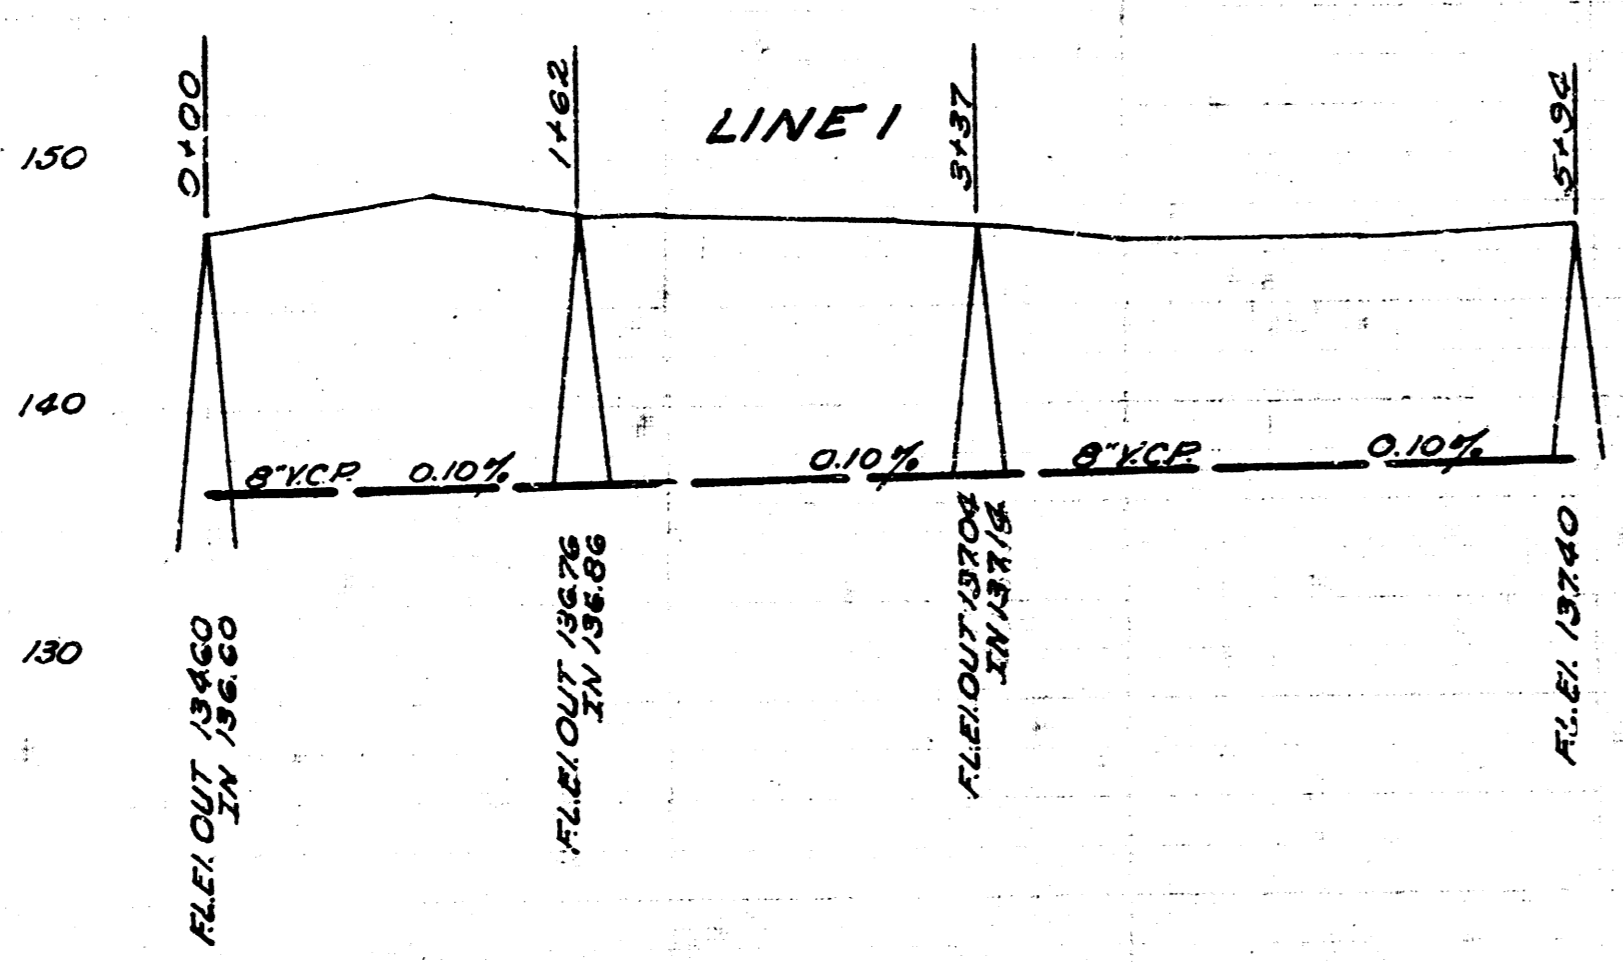

Date 10/16/61
Drawn by J.L.T.
Checked by J.L.T.
Note Book No. 52

SUB-LAY 1 LAT. 55 D.C.S. 12
CITY OF WICHITA KANSAS
L.K. WHITE CITY ENGINEER
Proj. No. C21-61

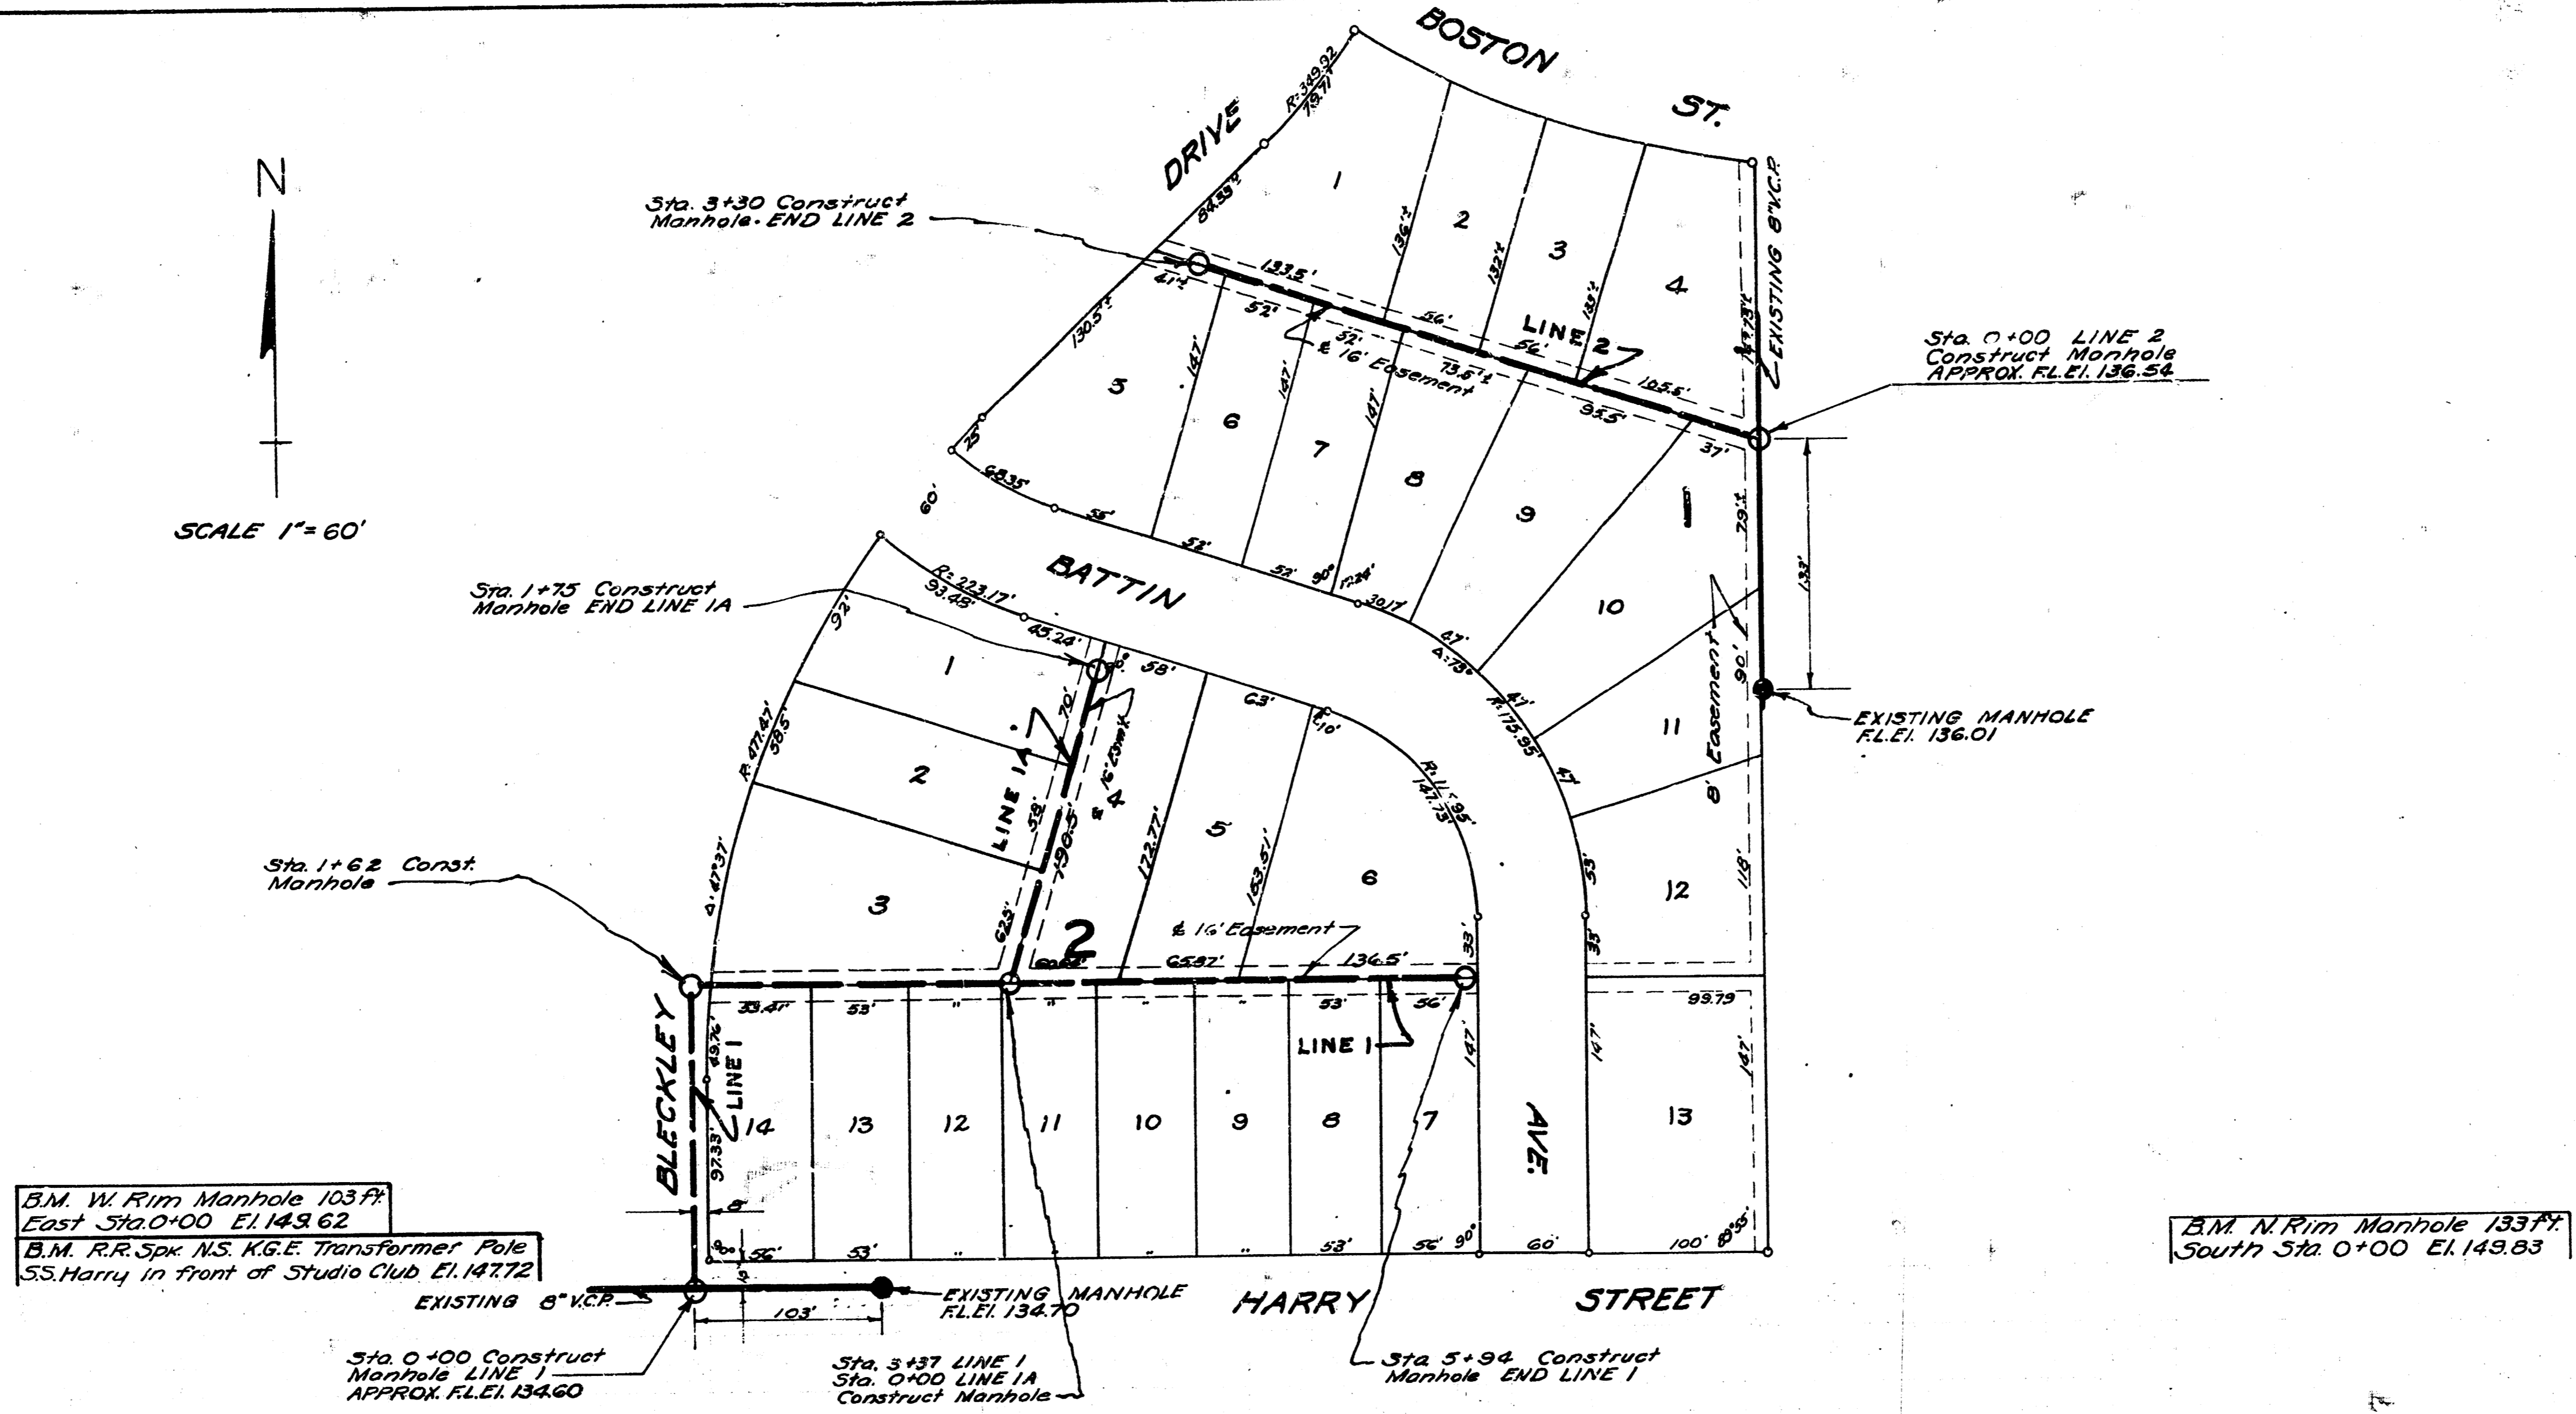