


2 M. 134.34 S.W. COR. STEP NO. 5724 CLARE
 8 M. 128.23 "M" IN INDIAN R.F.D. NE BLUFF L. ROAD

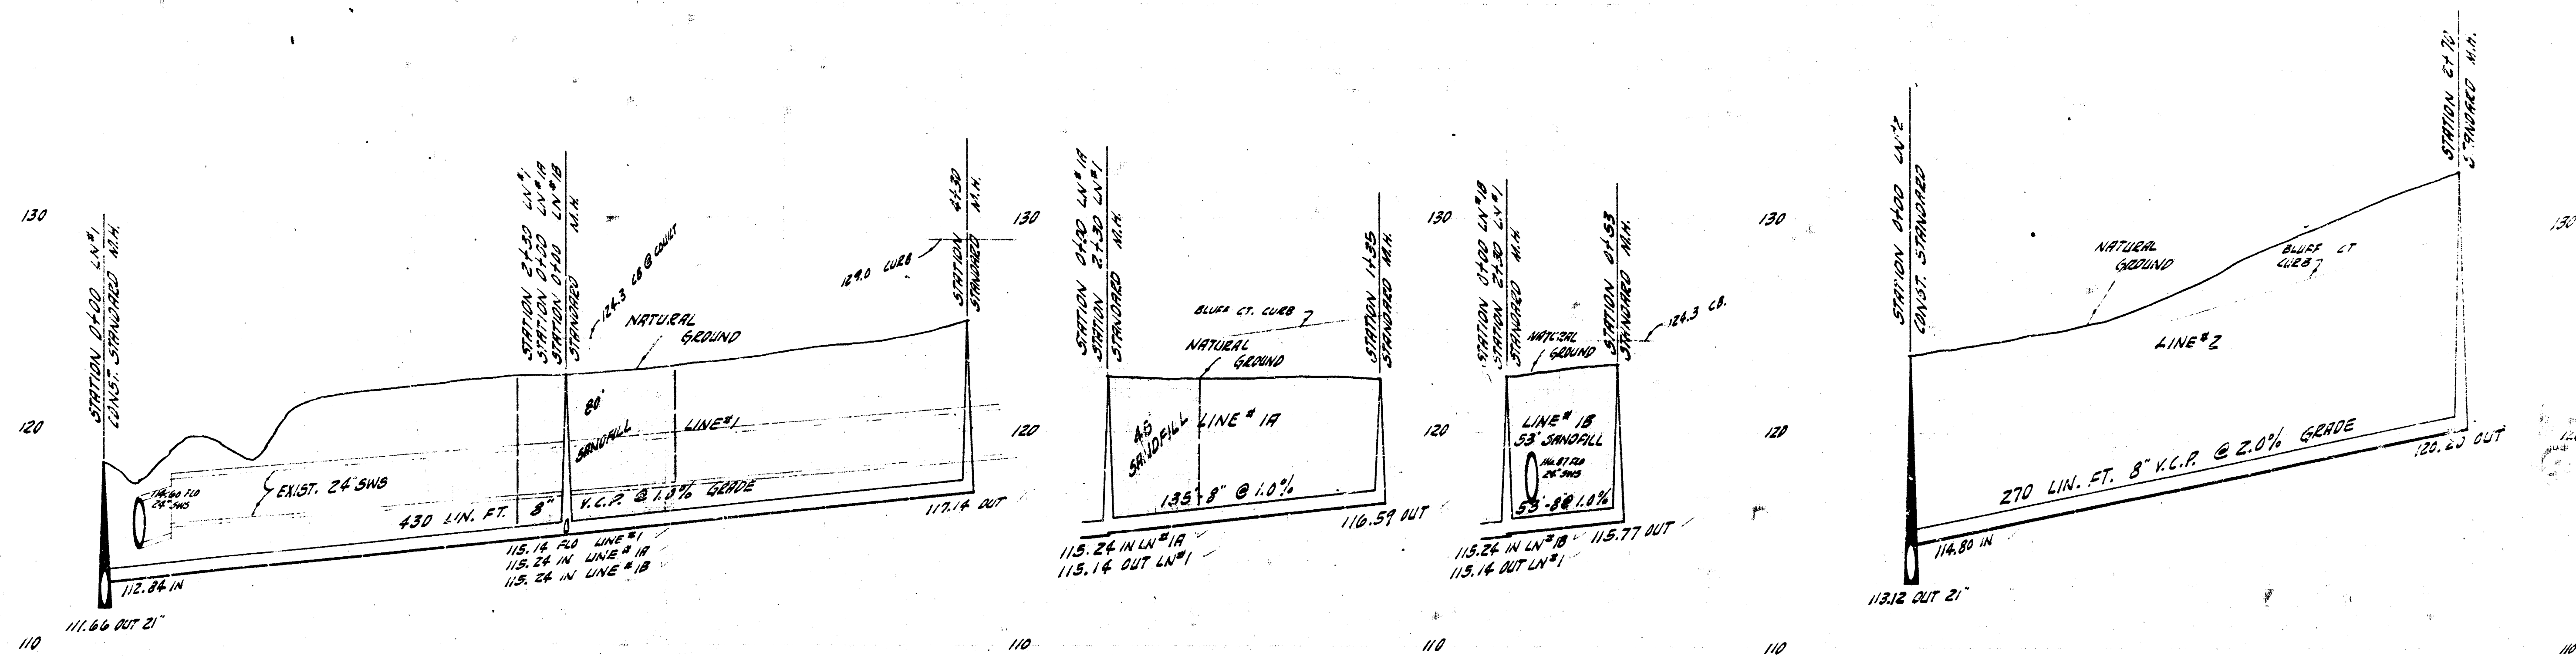