



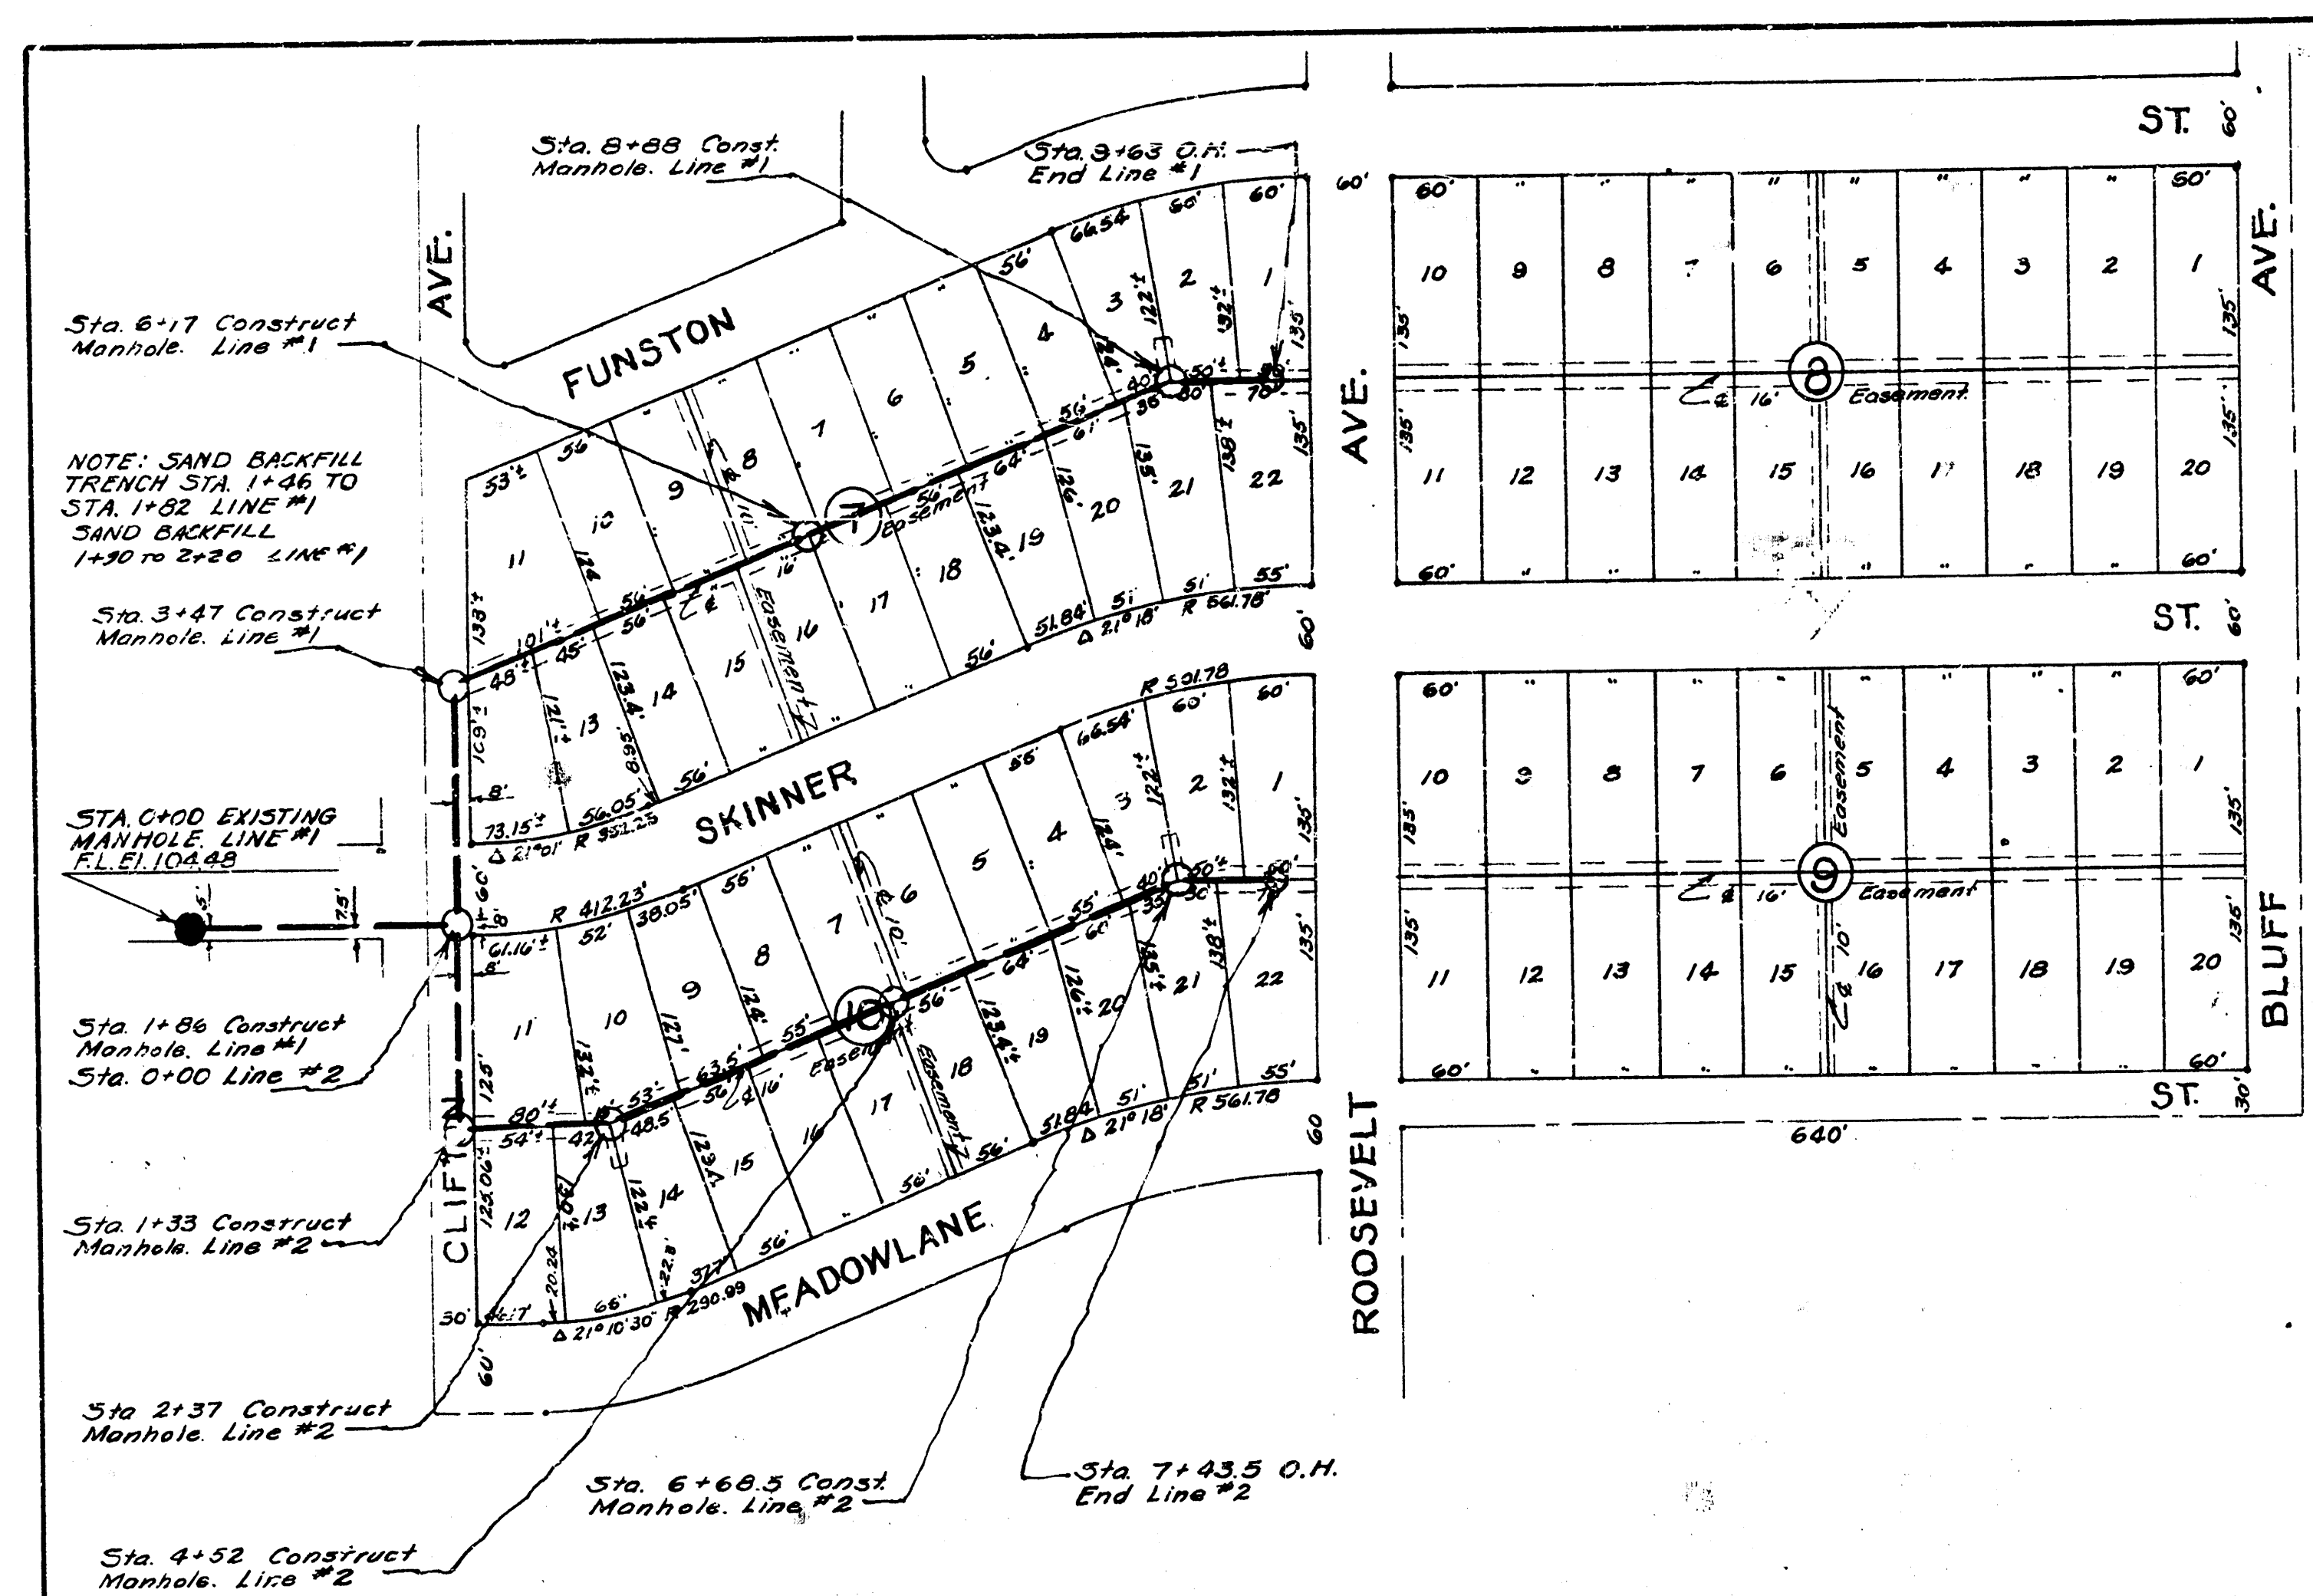

SCALE 1"=100'

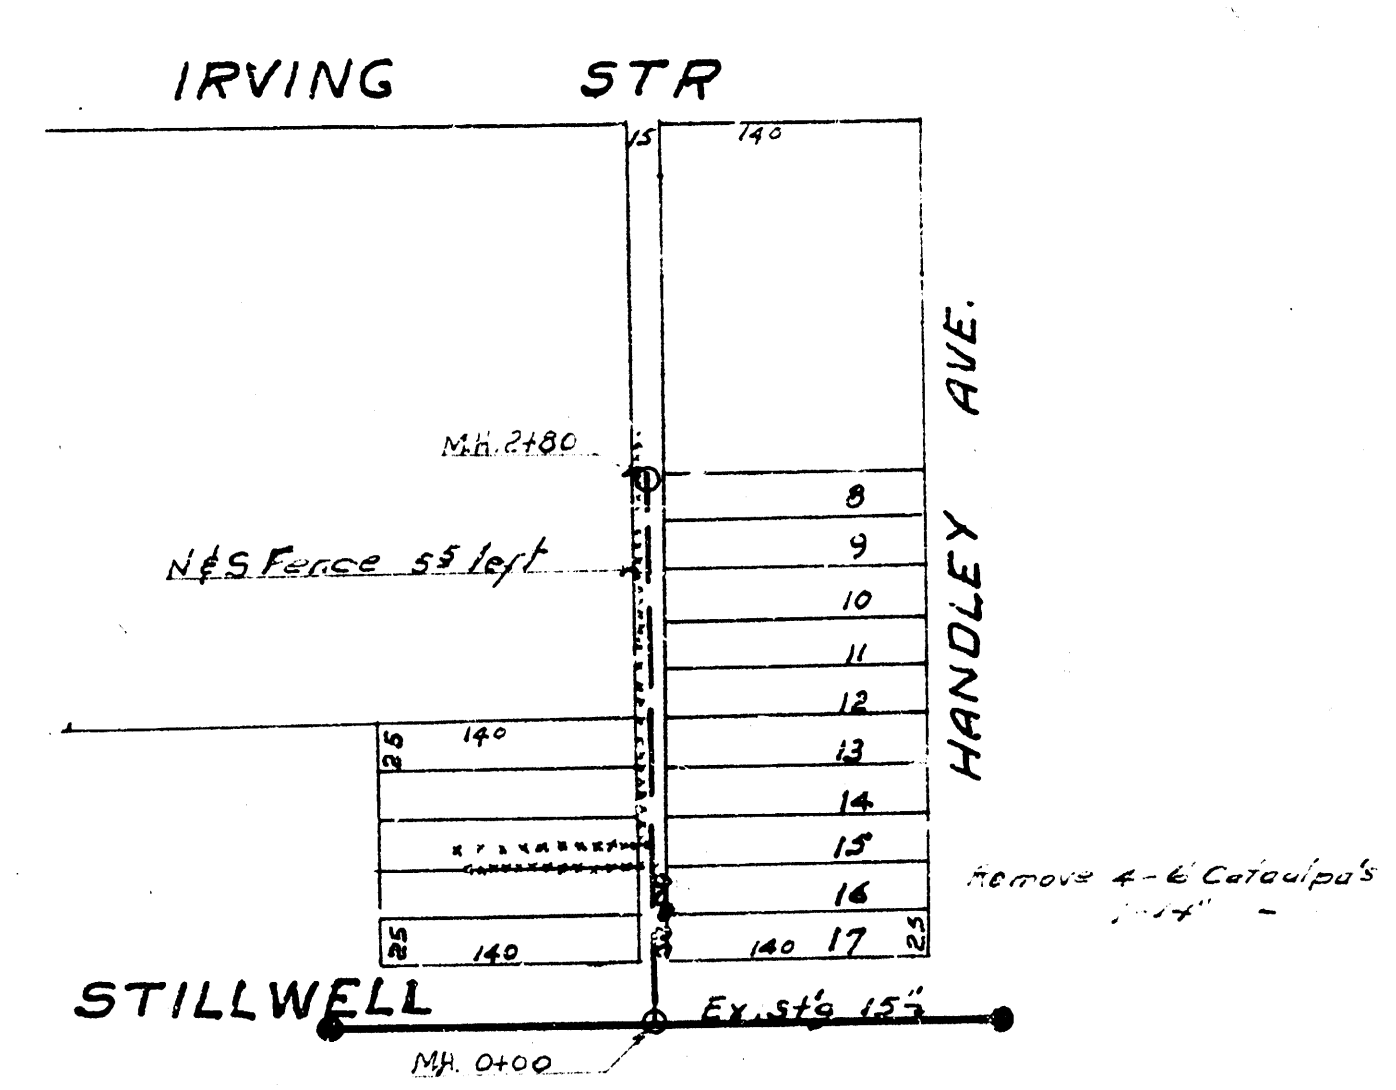

Note: Sandfill Sta 0+00 to 0+50



B.M. N. R. m. of Manhole Sta. 0+00 El. 111.62

B.M. R.R. Sp. L.S. SW 1/4 Pole 1st Pole N of N. Line of Skinner No. 5, El. 122.34

B.M. Iron N.W. Cor. Block 2 El. 116.45

B.M. "M" in Mueller Fire Hyd. N.W. Cor. Clifton & Countryside Plaza El. 131.00

B.M. 166.41 EX. 111.11 176' W of 0+00

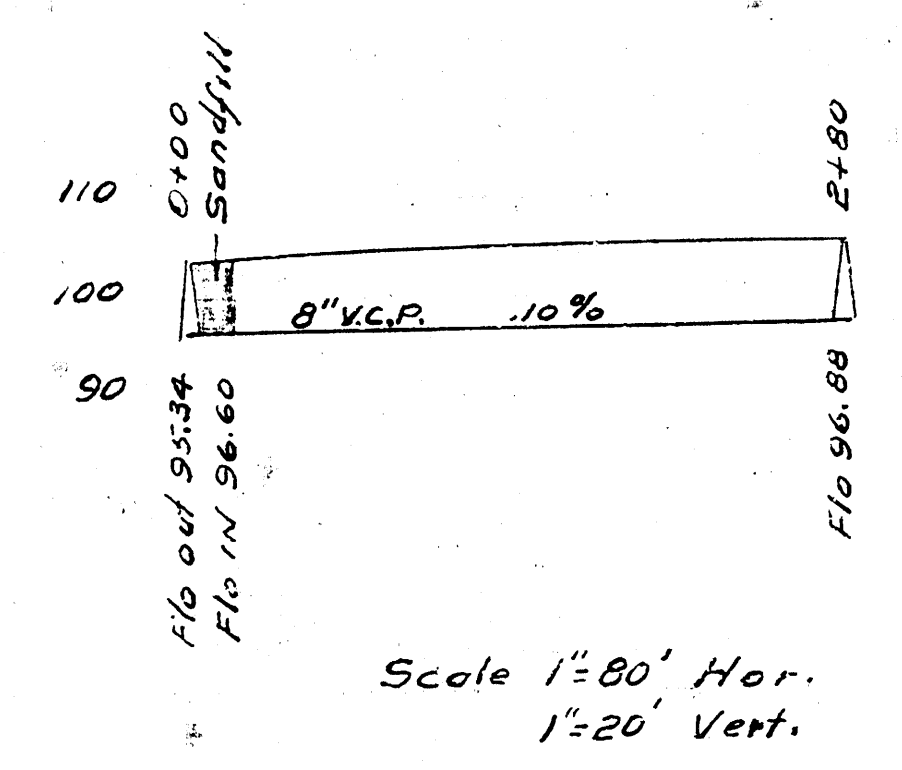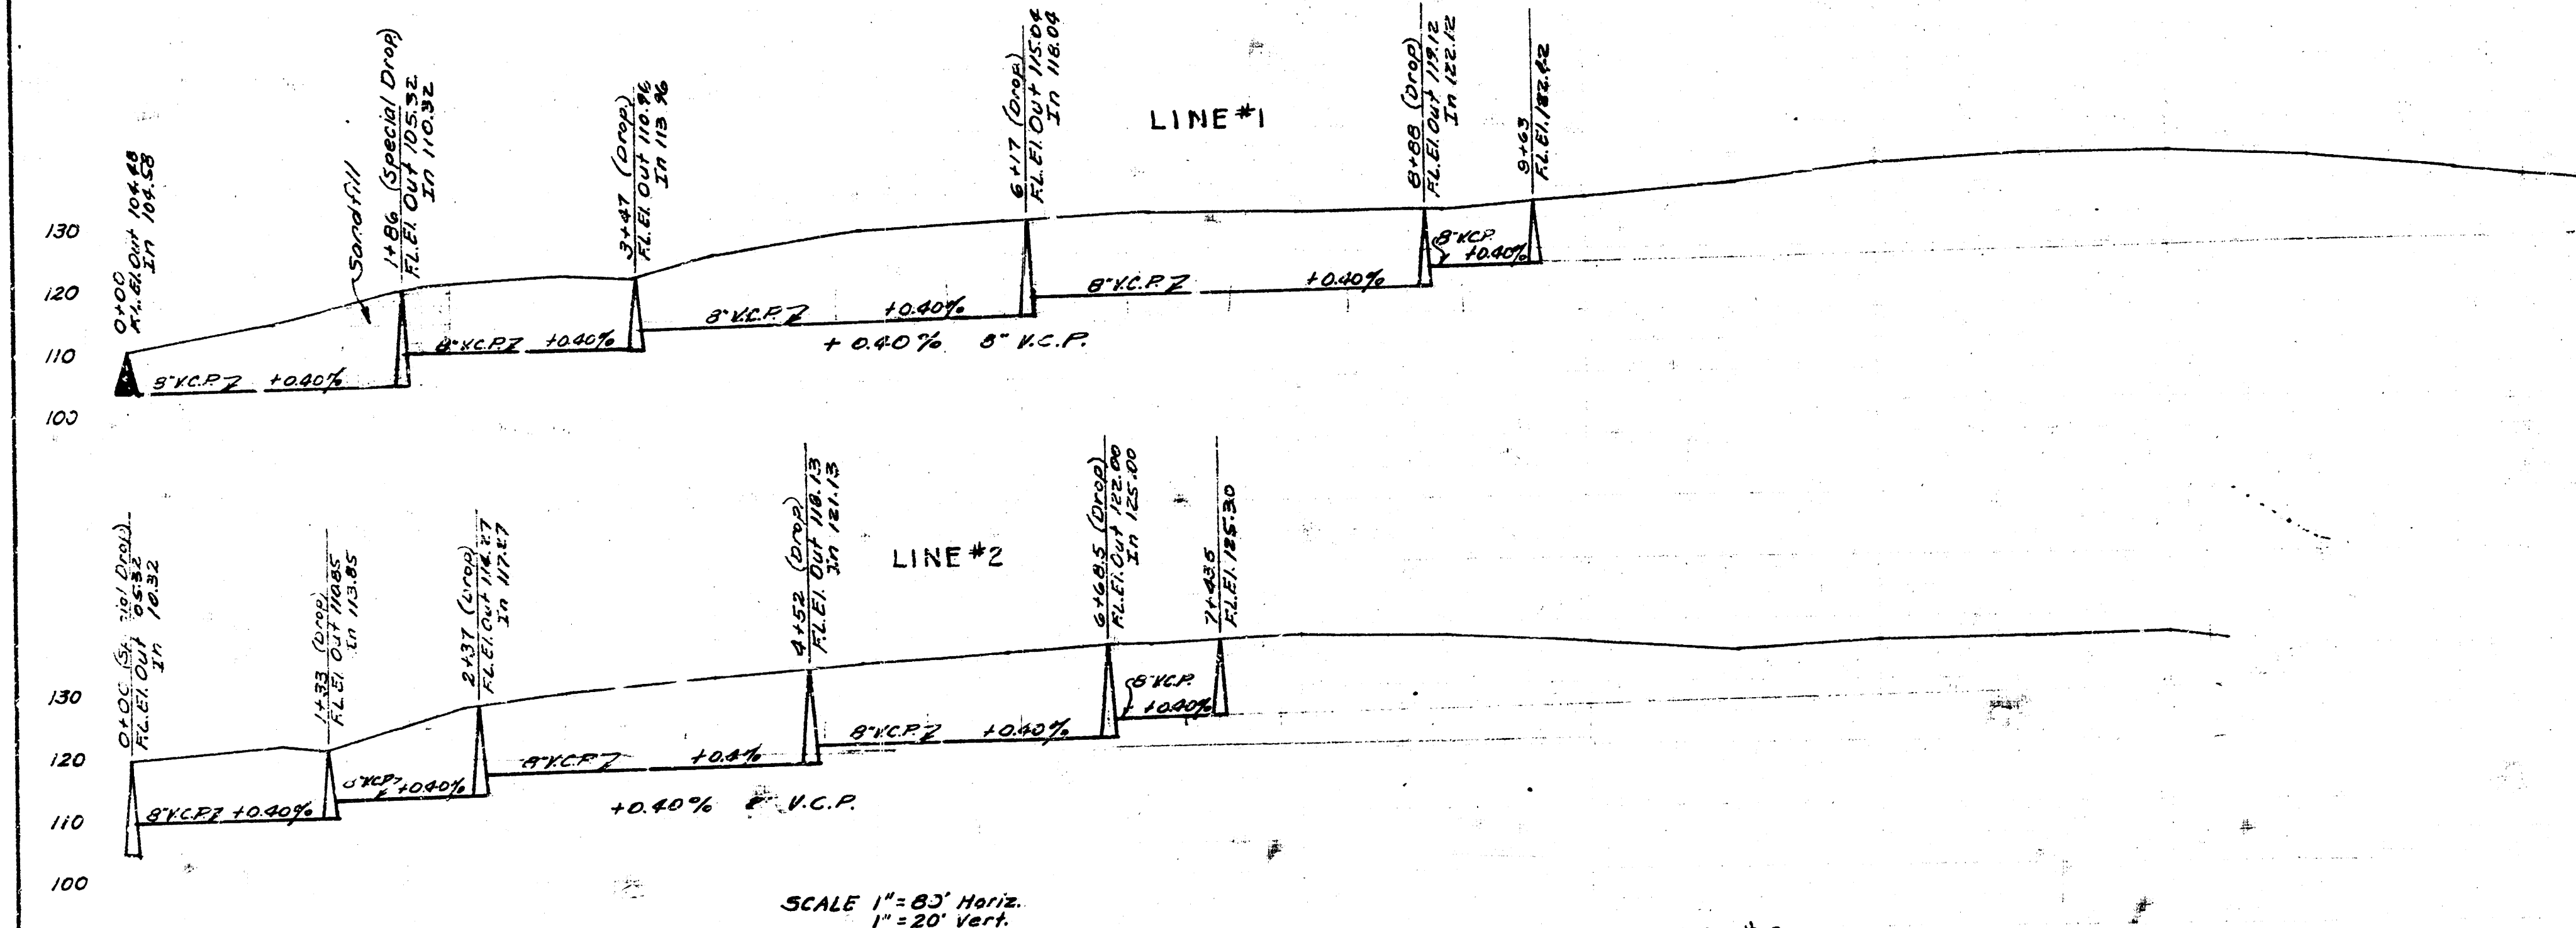

Date 6-22-51
Drawn by J.L.A.
Checked by
Not Book No. 52

Date 1-8-52
Drawn by L.H.M.
Checked by S.S.
Not Book No.

LAT. 1 D.C.S. 2 SS #12
CITY OF WICHITA KANSAS
L.K. WHITE CITY ENGINEER
Proj. No. C21-24

LAT. W. DIST. E SS #21
CITY OF WICHITA KANSAS
L.K. WHITE CITY ENGINEER
Proj. No. C21-82

