


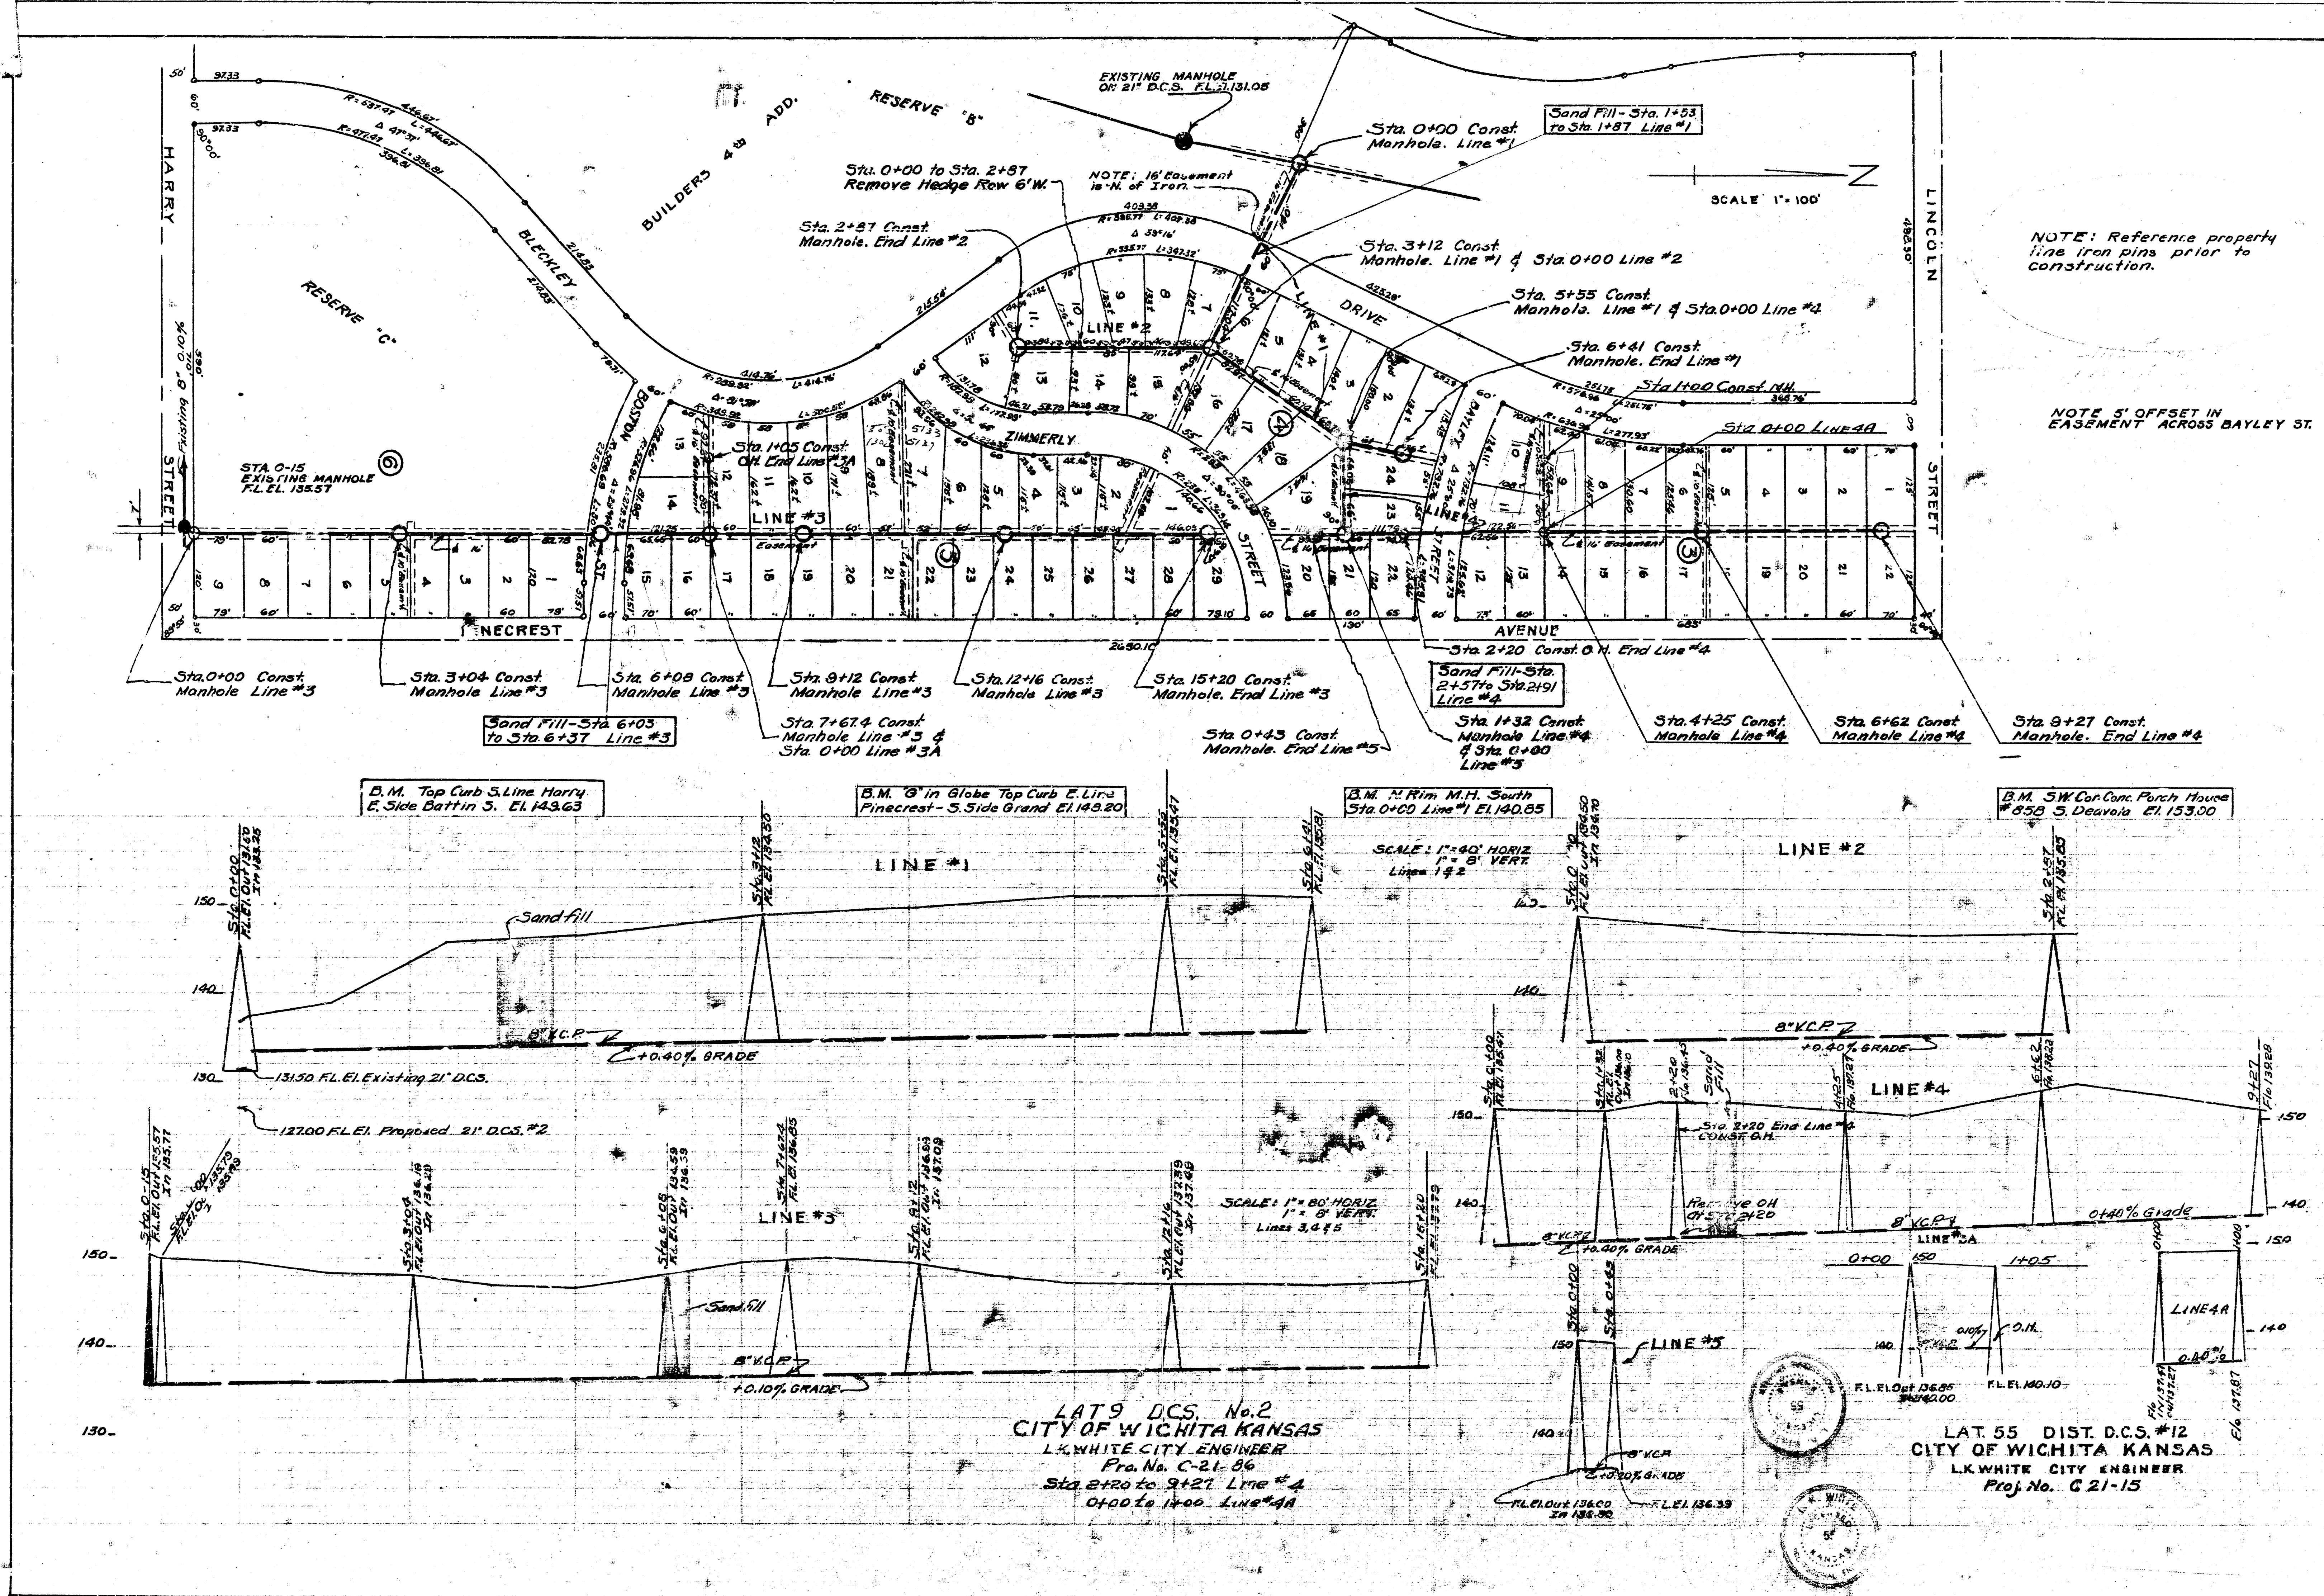

NOTE: Reference property line iron pins prior to construction.

NOTE: 5' OFFSET IN EASEMENT ACROSS BAYLEY ST.

LAT 9 DCS. No. 2  
CITY OF WICHITA KANSAS  
L.K. WHITE CITY ENGINEER  
Proj. No. C-21-15  
Sta. 2+20 to 9+27 Line #4  
0+00 to 1+00 Line #4A

LAT. 55 DIST. DCS. #12  
CITY OF WICHITA KANSAS  
L.K. WHITE CITY ENGINEER  
Proj. No. C-21-15

Date: 5-4-51  
Drawn by: J.L.A.  
Checked by: J.L.A.  
Note Book No. 49-Y