


Date: 10-1-52
 Drawn by: M. Chen
 Checked by: Street 110

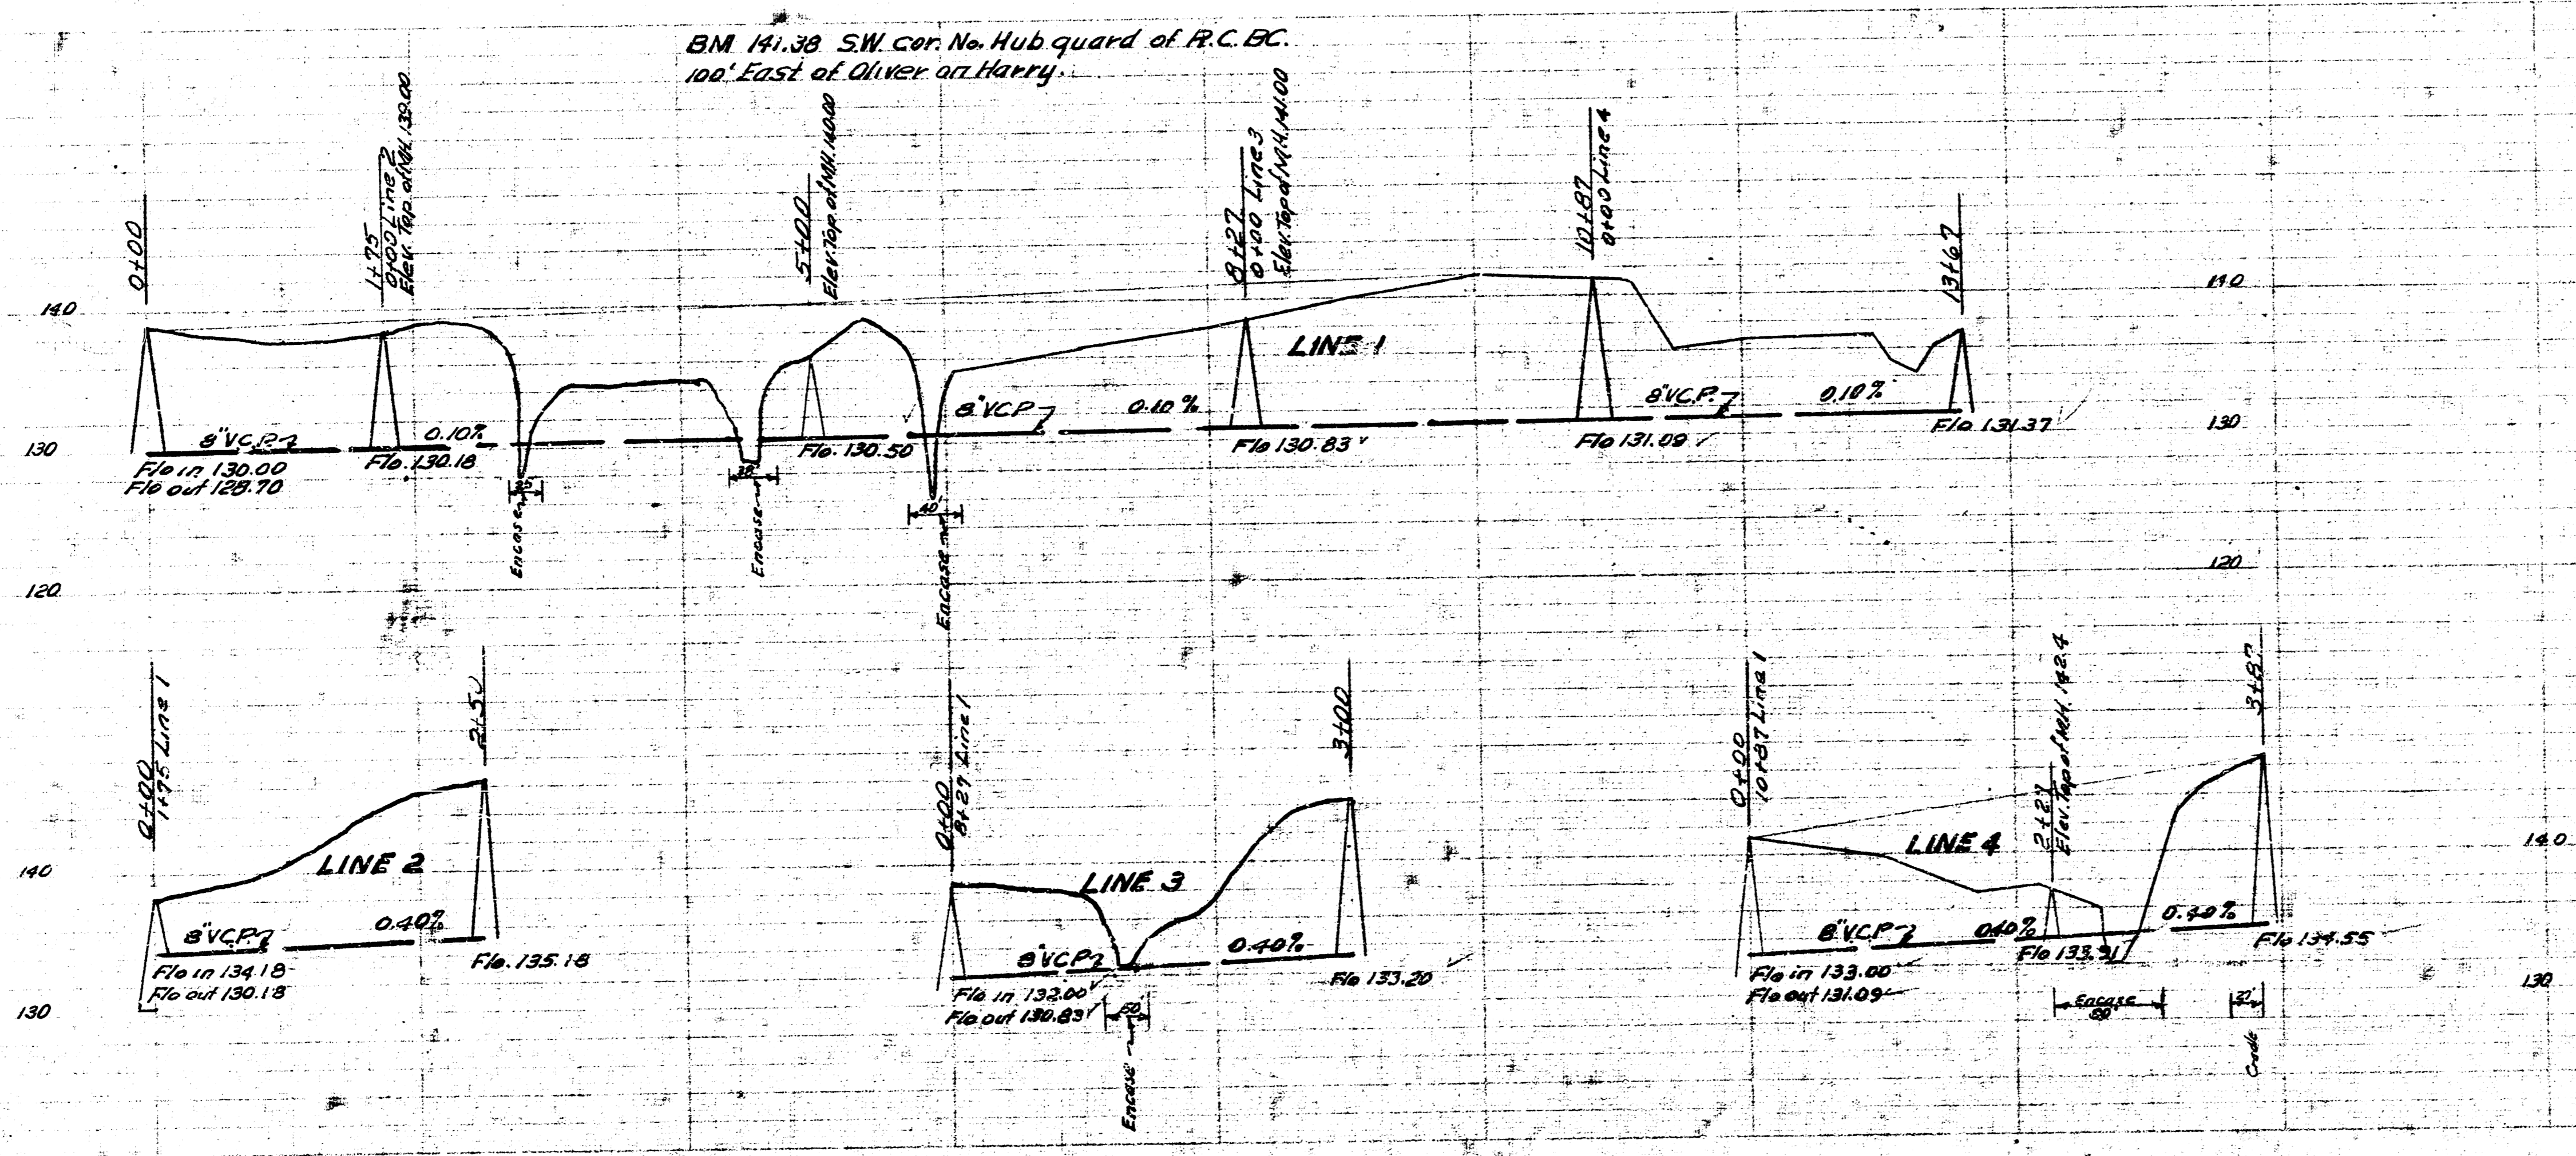

LAT. 23 DCS 2 SS 12
 CITY OF WICHITA KANSAS
 LK. WHITE CITY ENGINEER
 Proj No. C-22-62

