
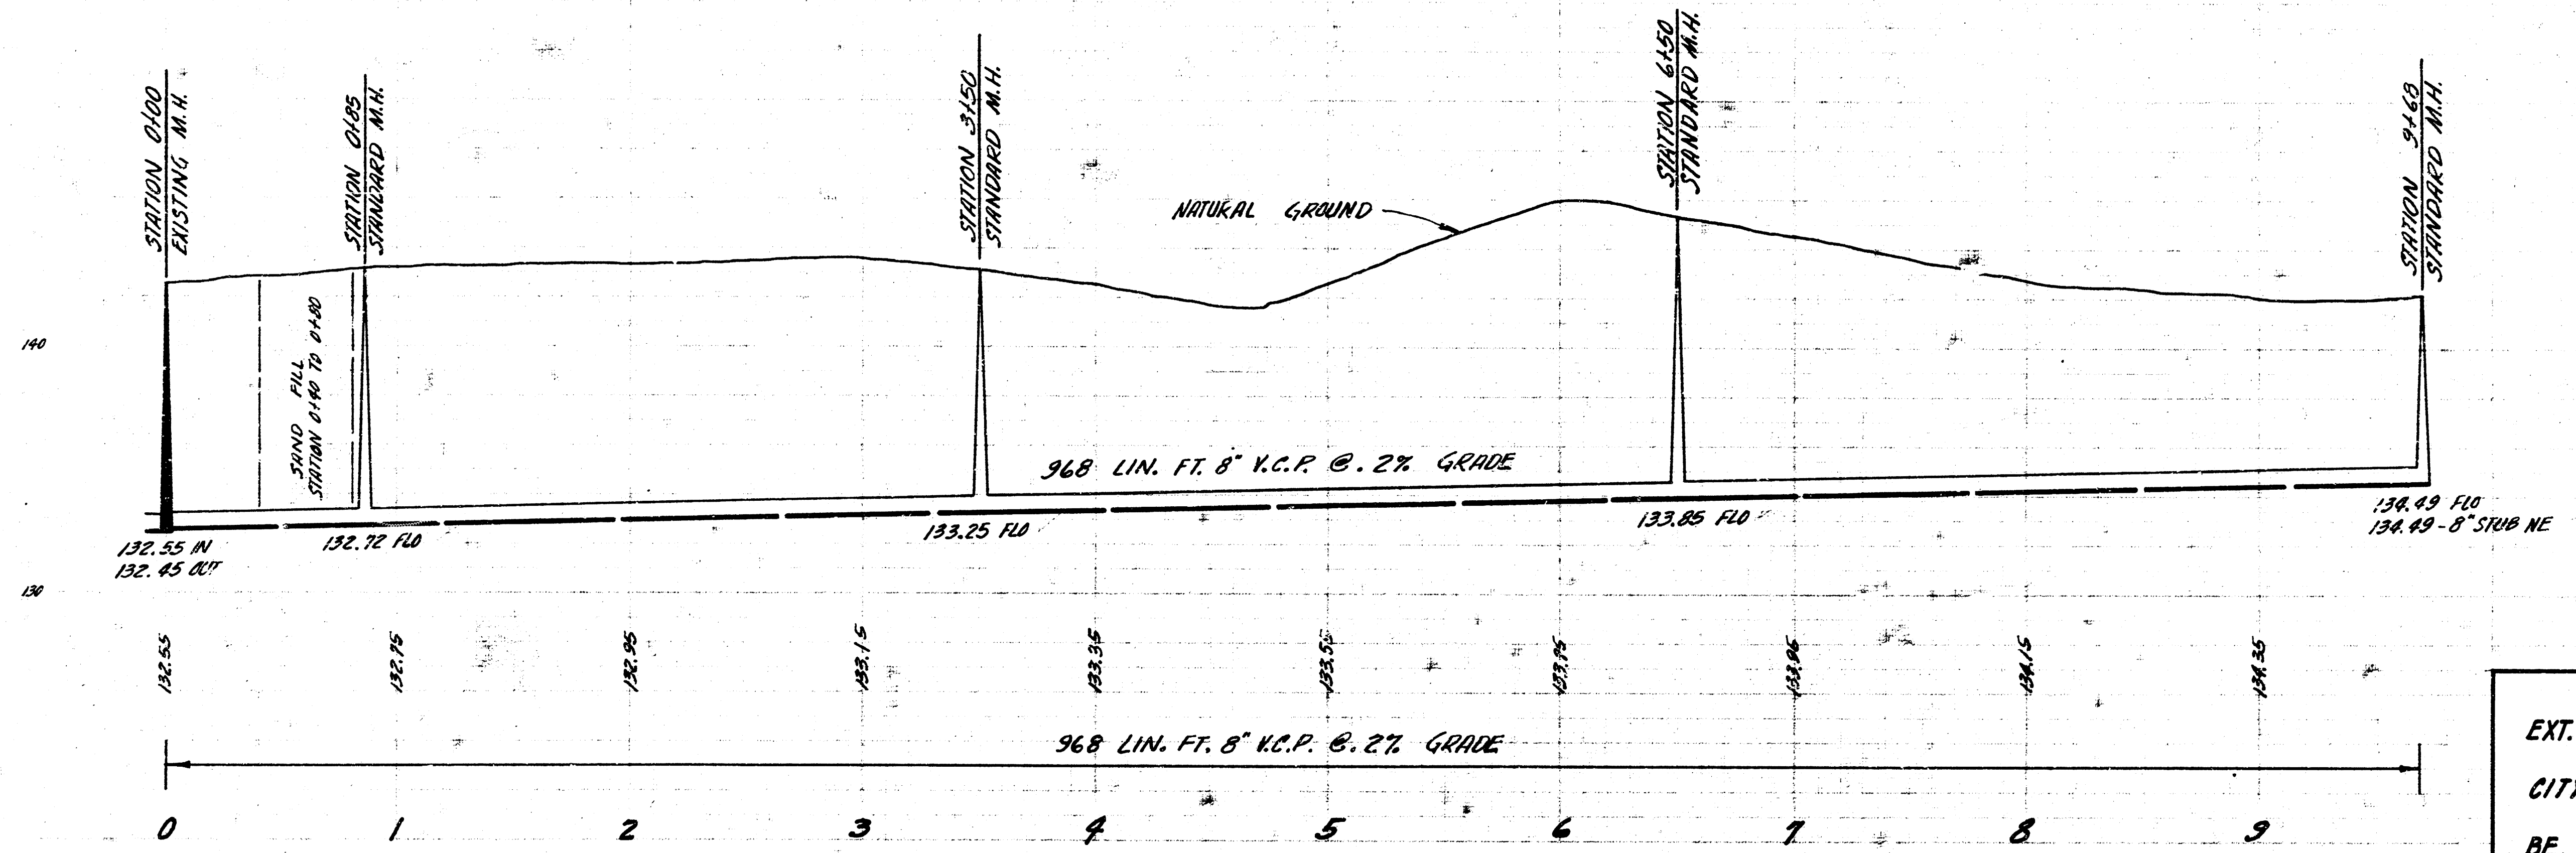


SURVEY BY: HANSON
 DRAWN BY: HENRY
 CHECKED BY: DATE

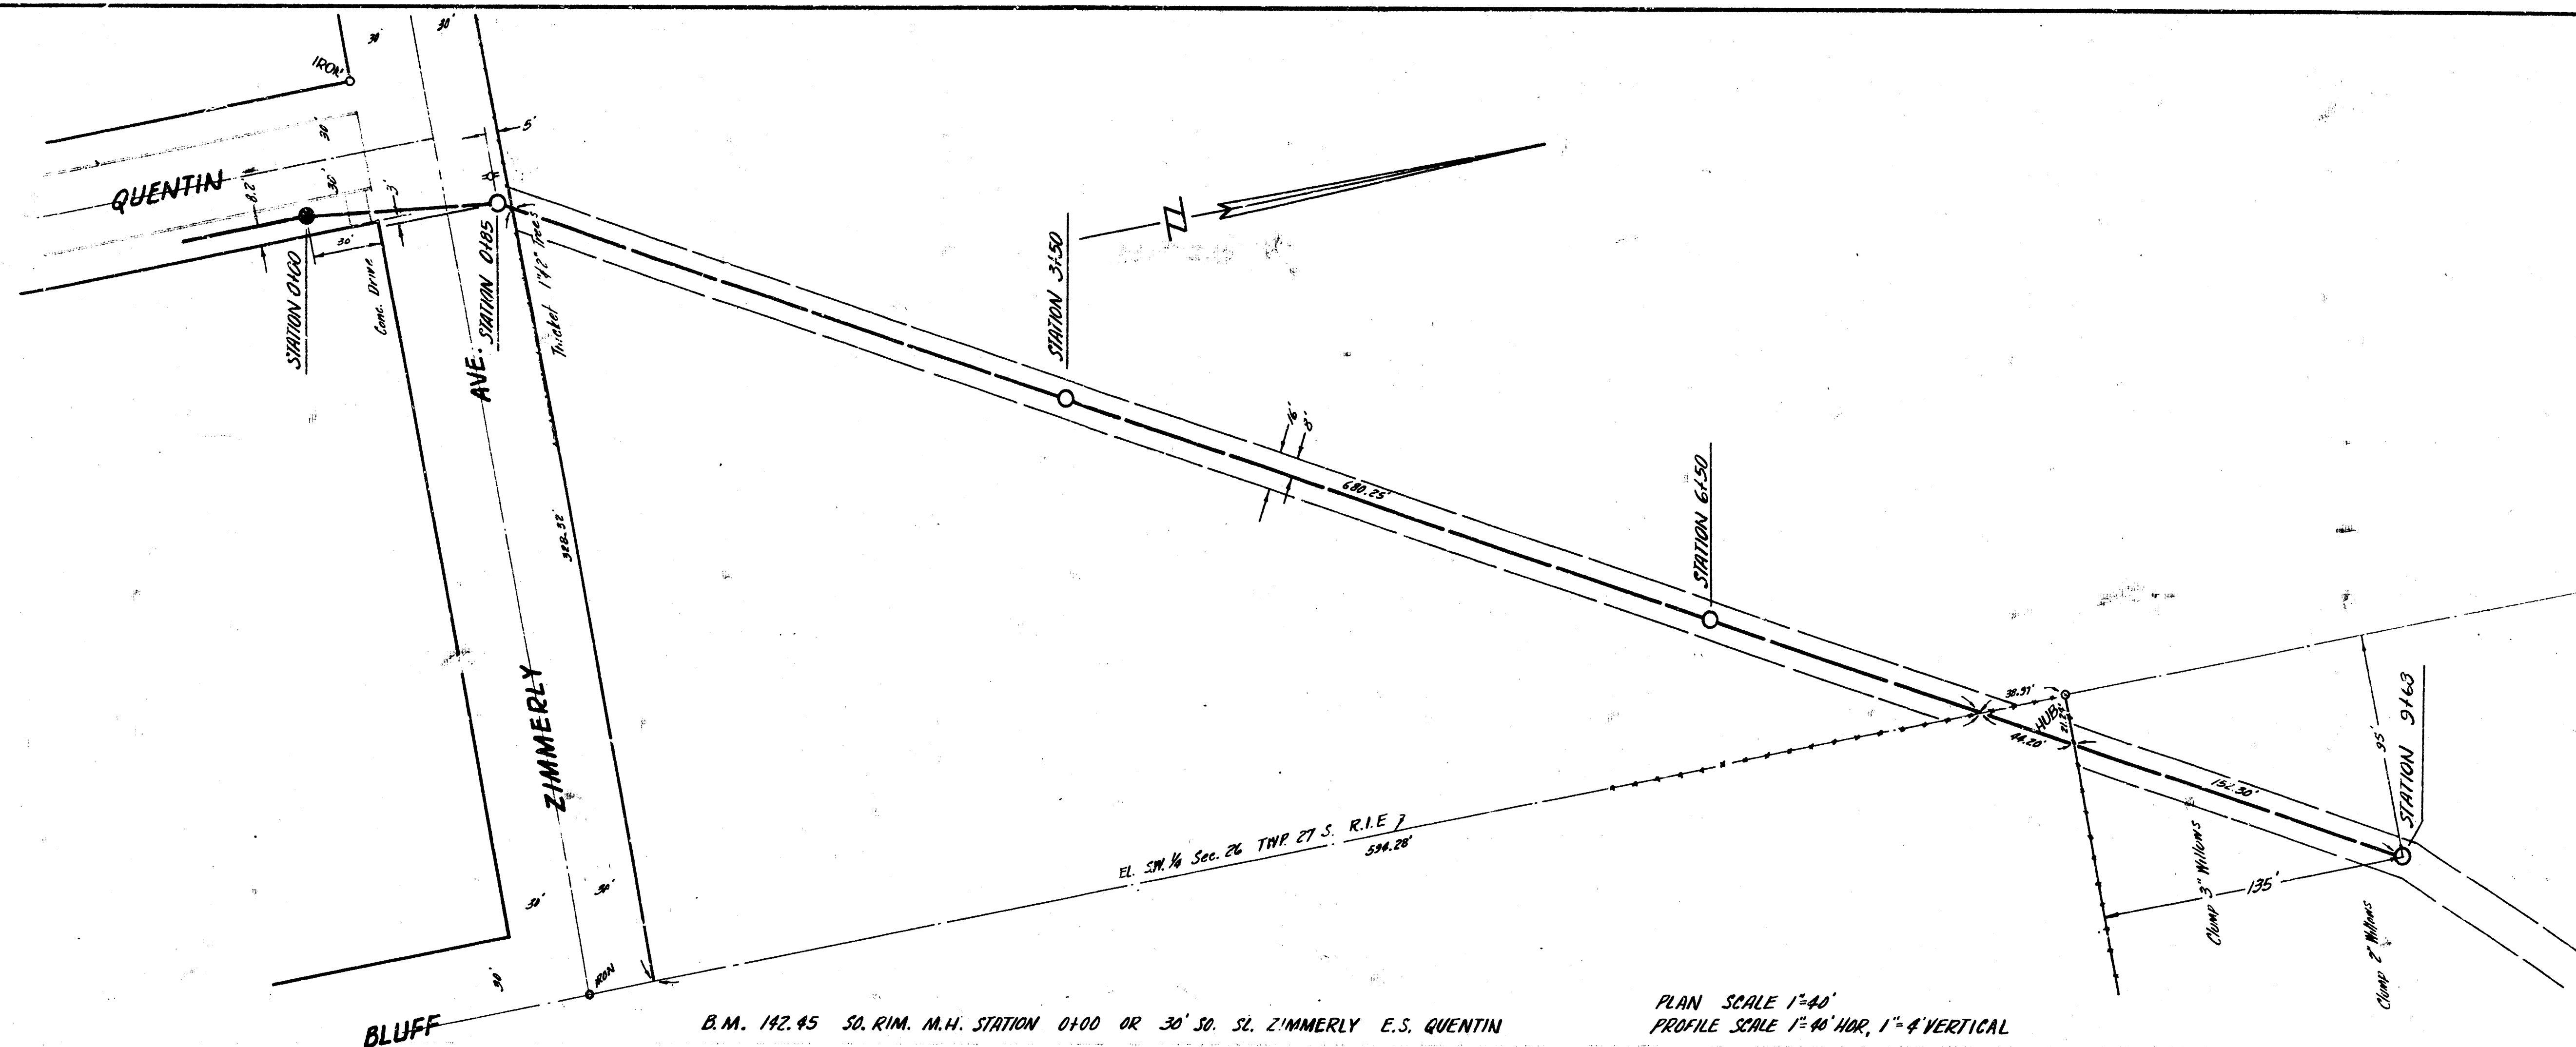

EXT. 1 AT 30 D.C.S. #2 S.S. 12
 CITY OF WICHITA KANSAS
 BE. SMITH CITY ENGINEER
 PRIVATE JOB DATE-