


Date 5-23-53
 Drawn by L. McClain
 Checked by G. B. Mc...

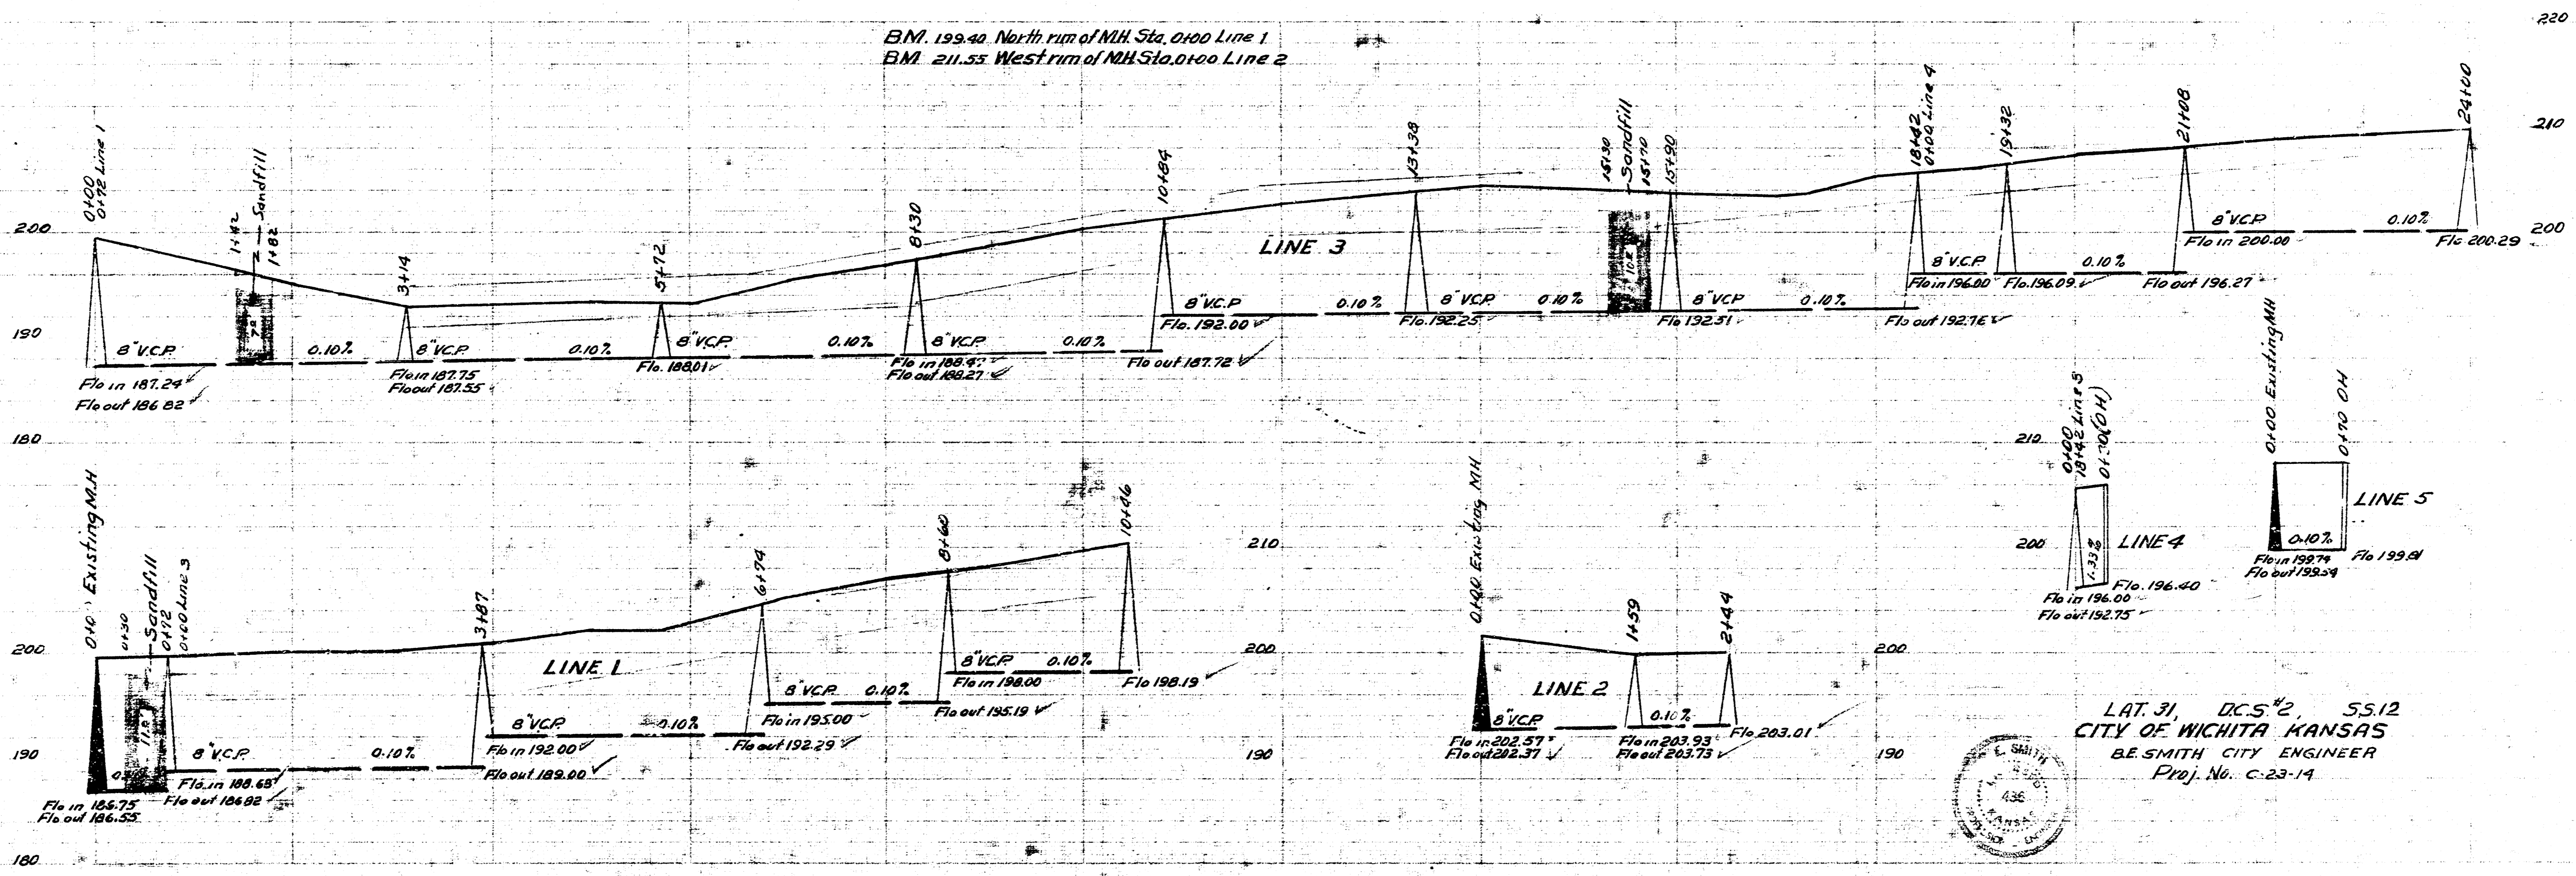

LAT. 31, DC.S. 42, SS. 12
 CITY OF WICHITA, KANSAS
 BE SMITH CITY ENGINEER
 Proj. No. C-23-14