



ALL SAINTS ADDITION.

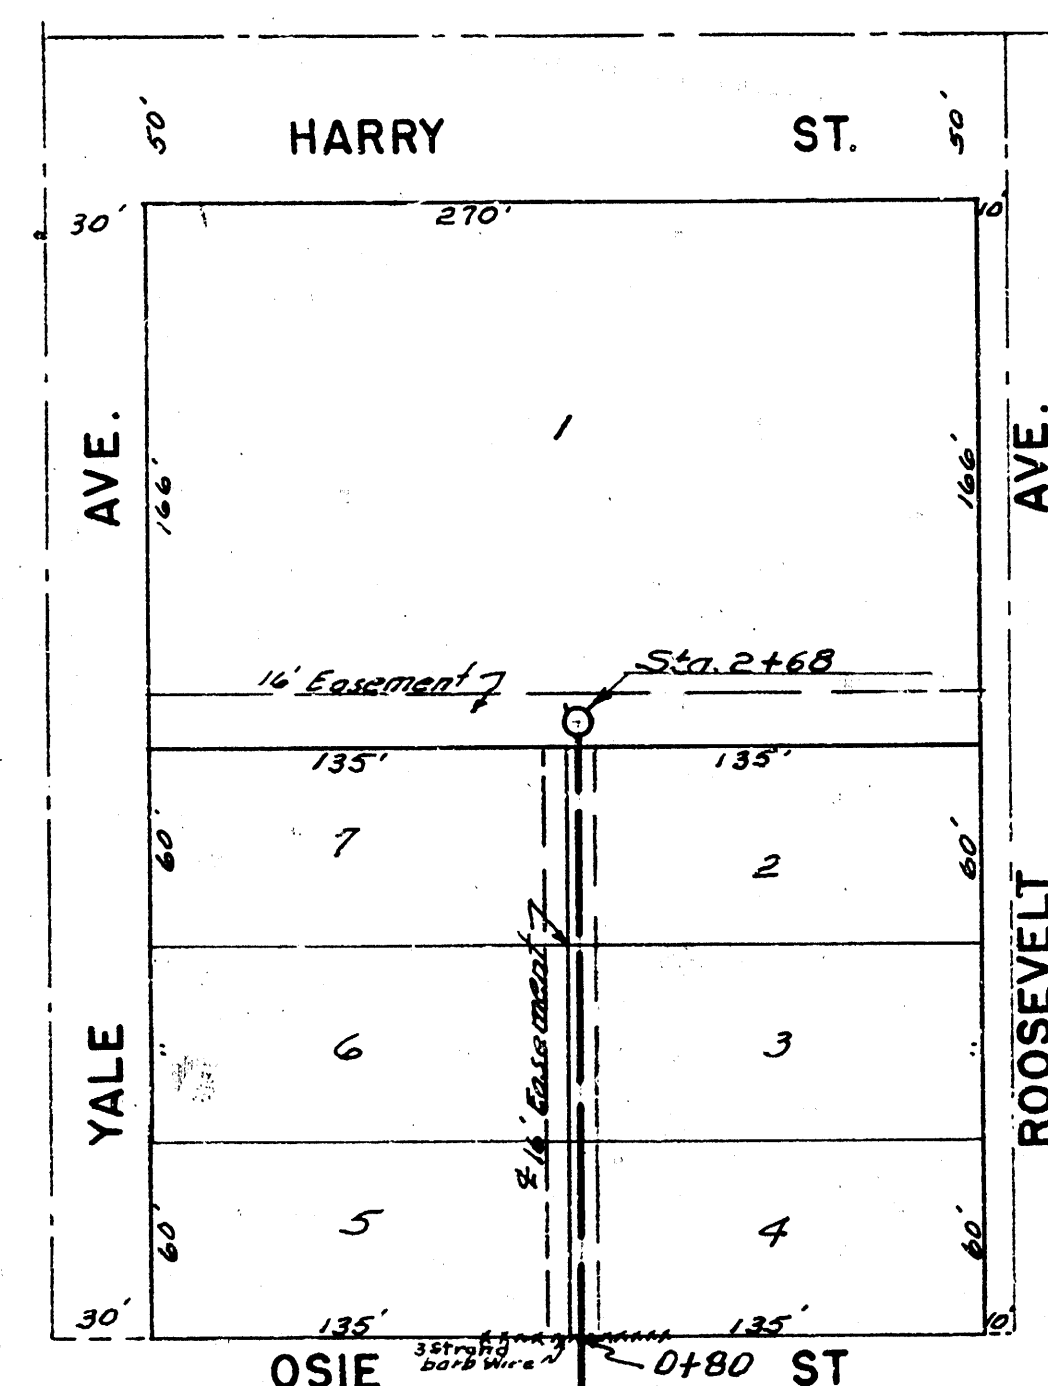


Scale: 1"=60'

B.M. 148.72 No. rim M.H. 0+00

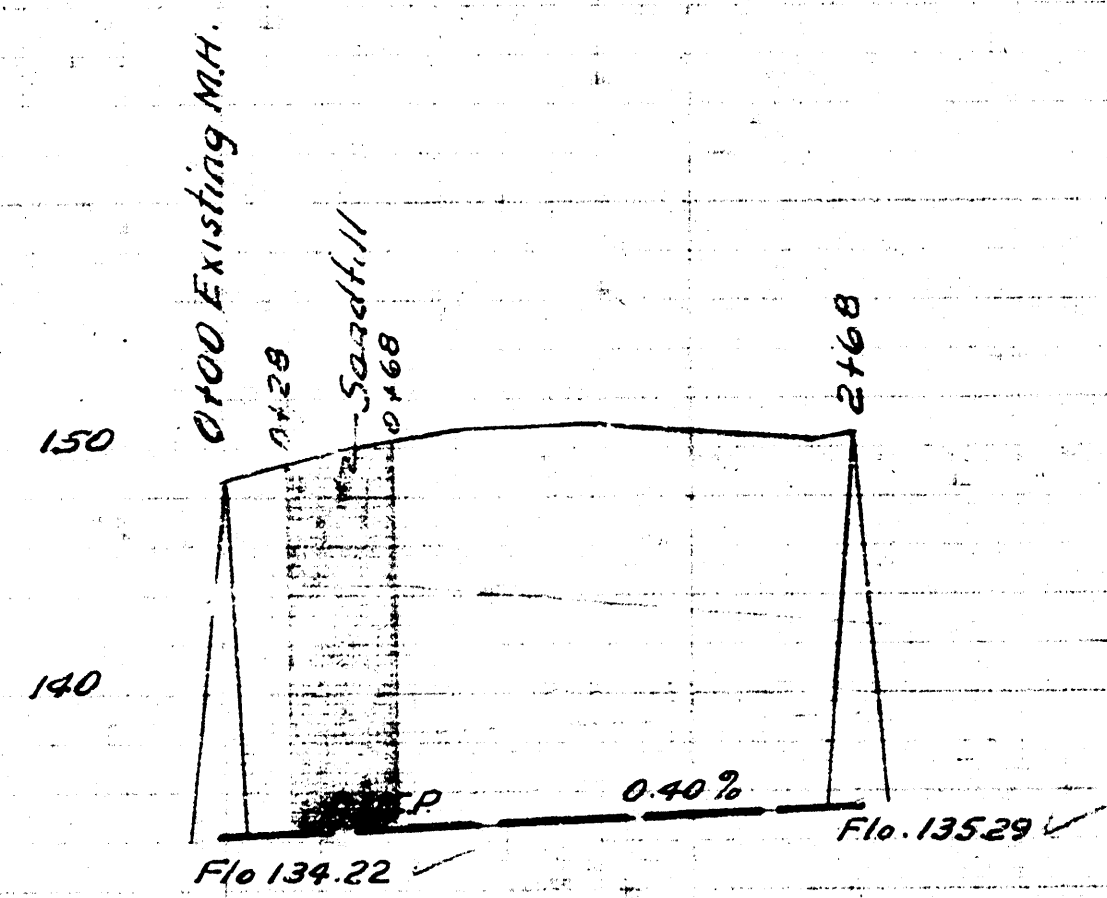


LAT. 15 DIST. W. 55.12
CITY OF WICHITA KANSAS
B.E. SMITH CITY ENGINEER
Proj. No. C-23-21

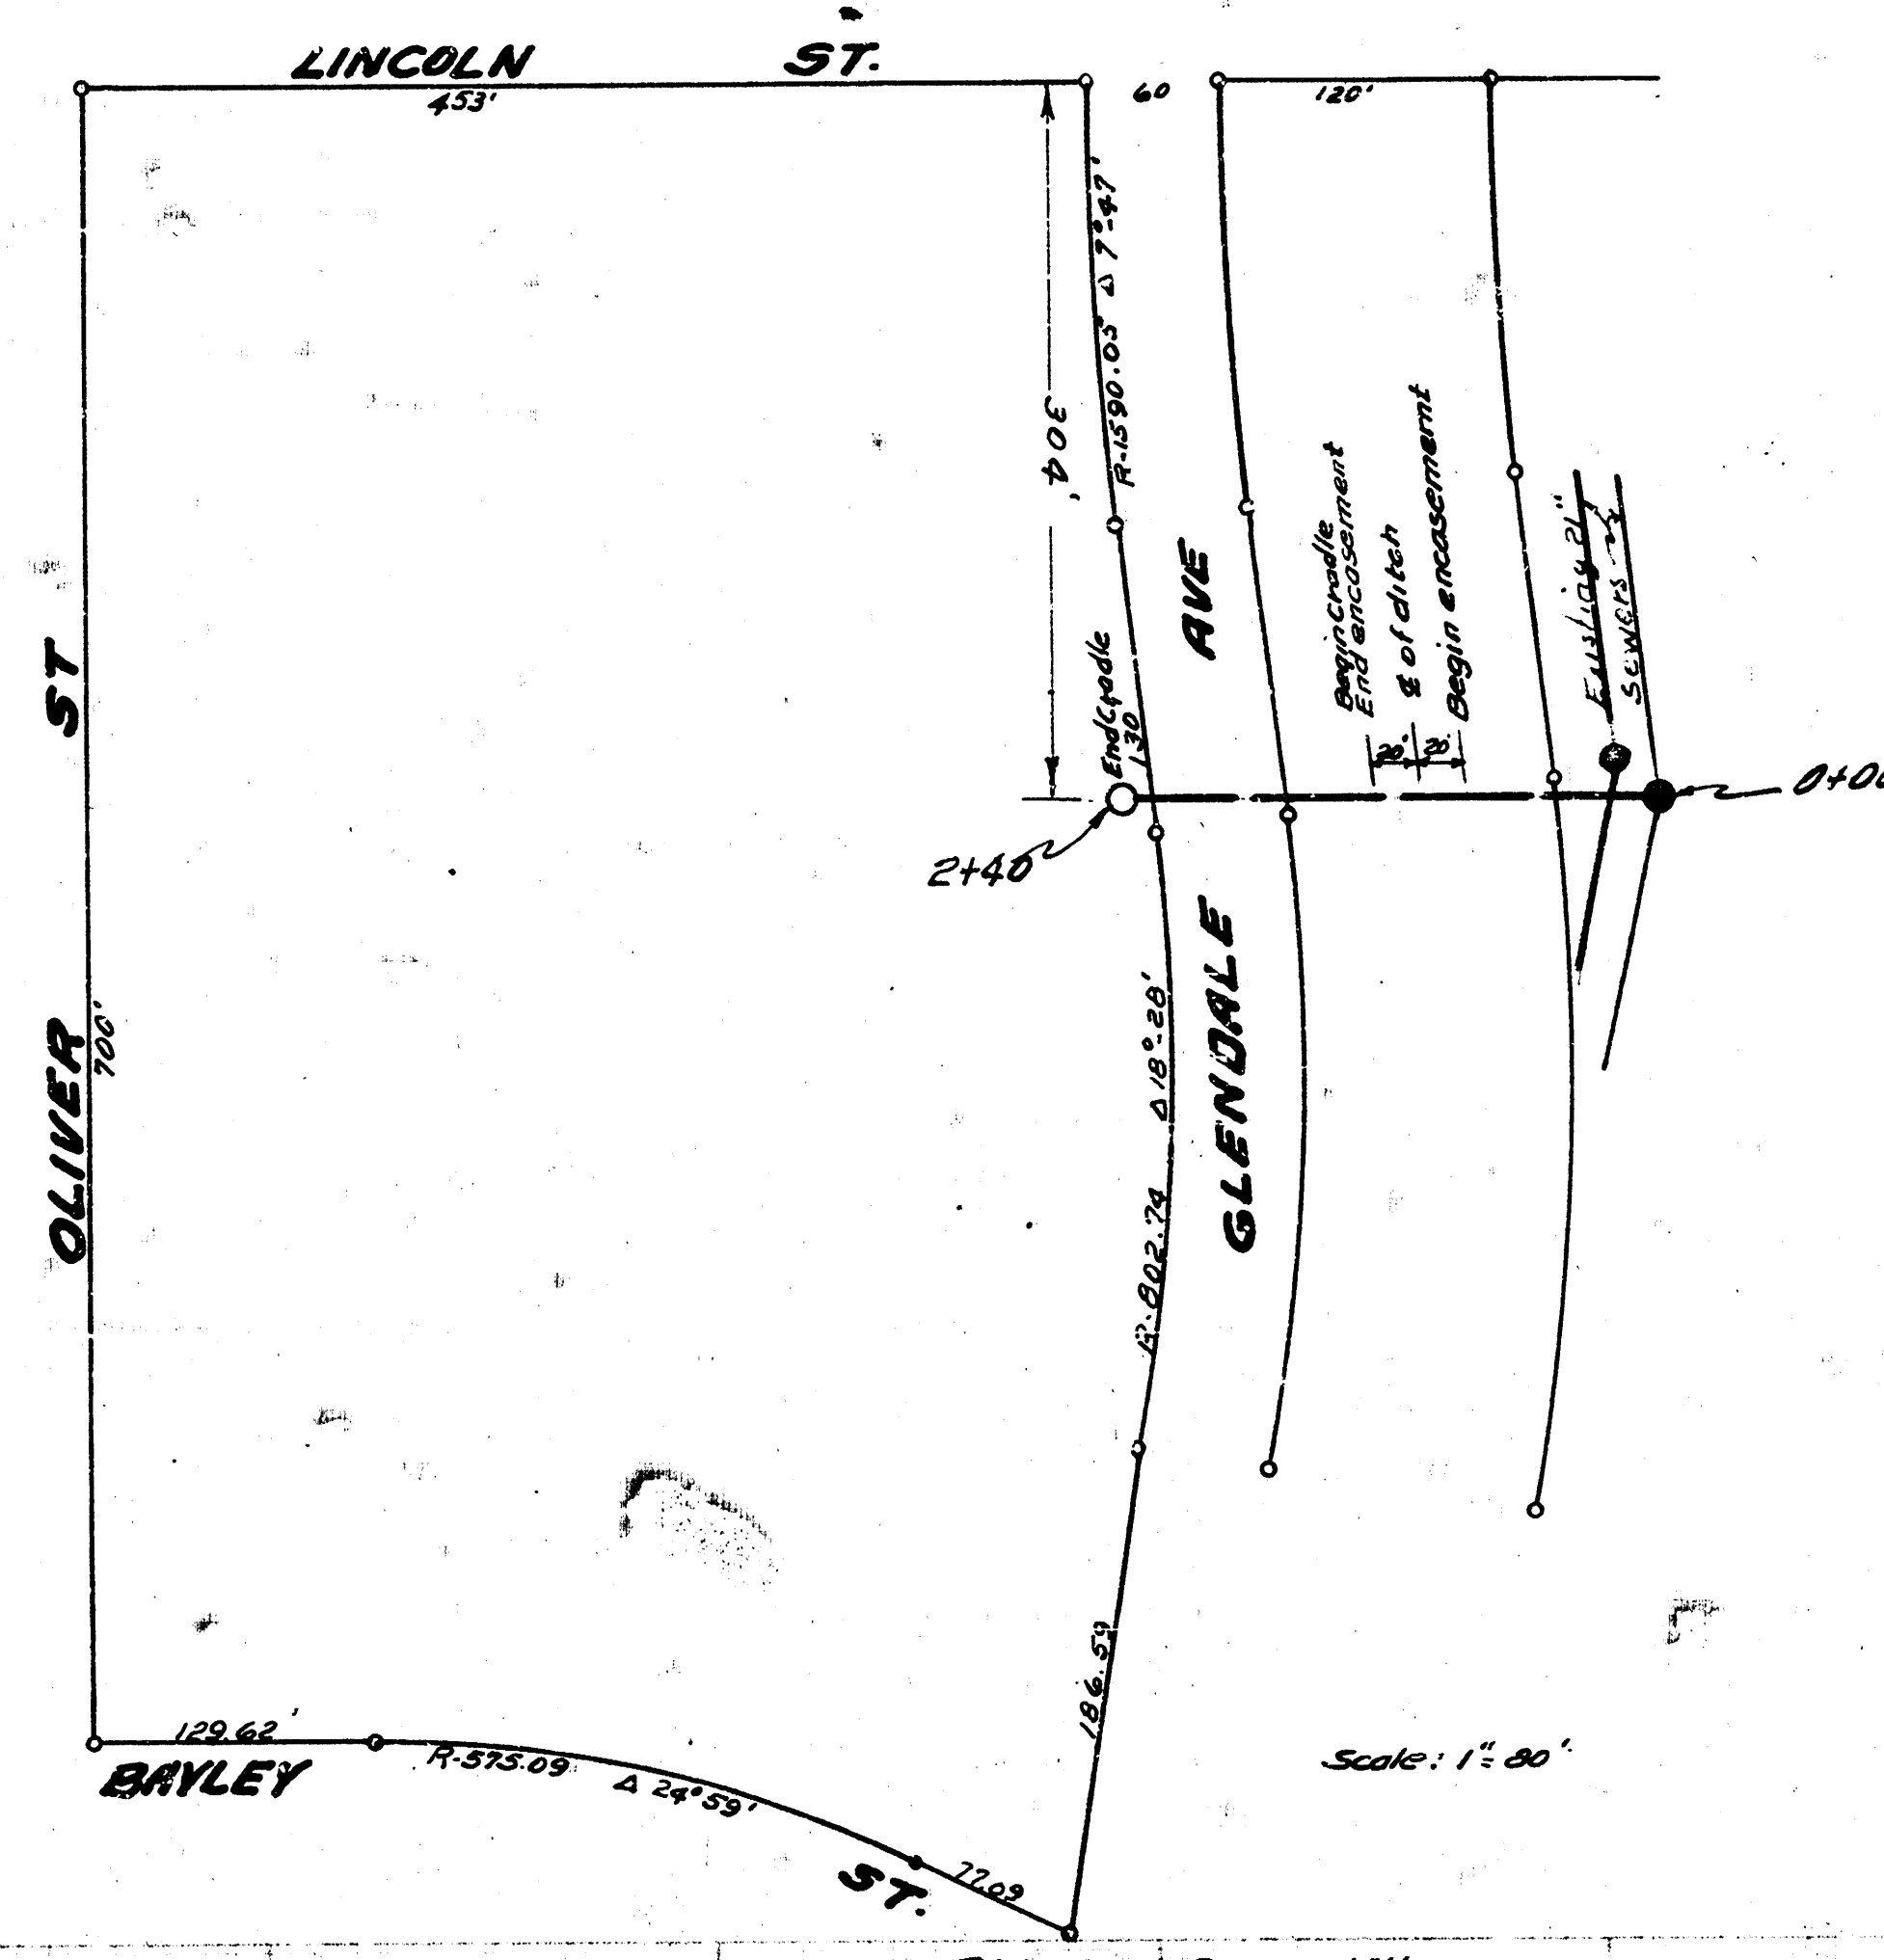

Scale: 1"=80'

B.M. 142.71 So. rim M.H. 0+00

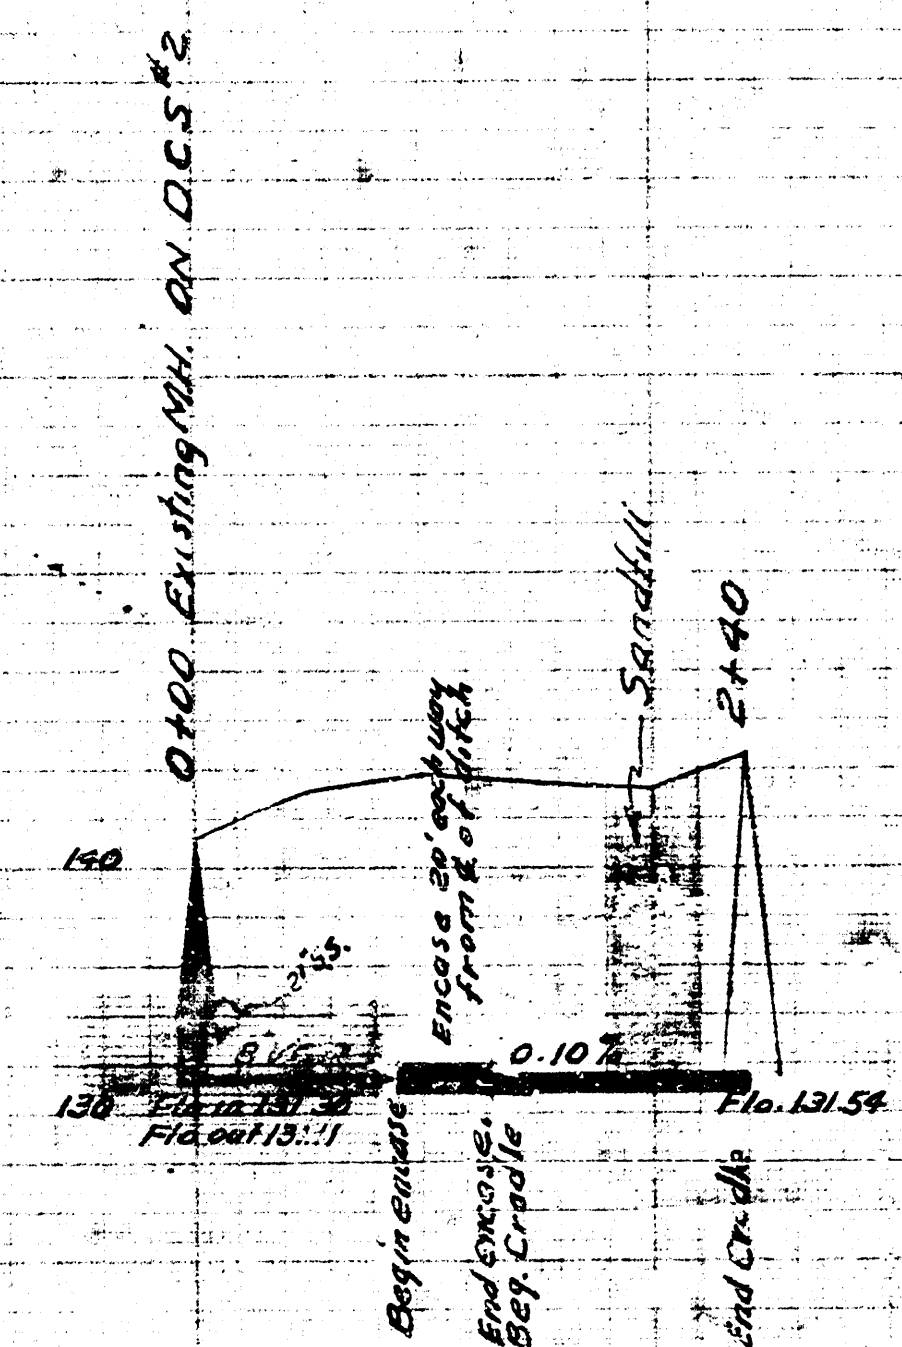

LAT. 32 DCS. 2 55.12
CITY OF WICHITA KANSAS
B.E. SMITH CITY ENGINEER
Proj. No. C-23-23

Date 4-21-53
Drawn by McClain
Checked by
Box No. 57-69

Date 4-24-53
Drawn by McClain
Checked by
Box No. 57-69

Date 4-24-53
Drawn by McClain
Checked by
Box No. 57-69