




LOCATION MAP
 LAT. 41 D.C.S. 2 SAN. SEWER 12
 CITY OF WICHITA
 B.E. SMITH CITY ENGINEER PROJECT NO. C25-77

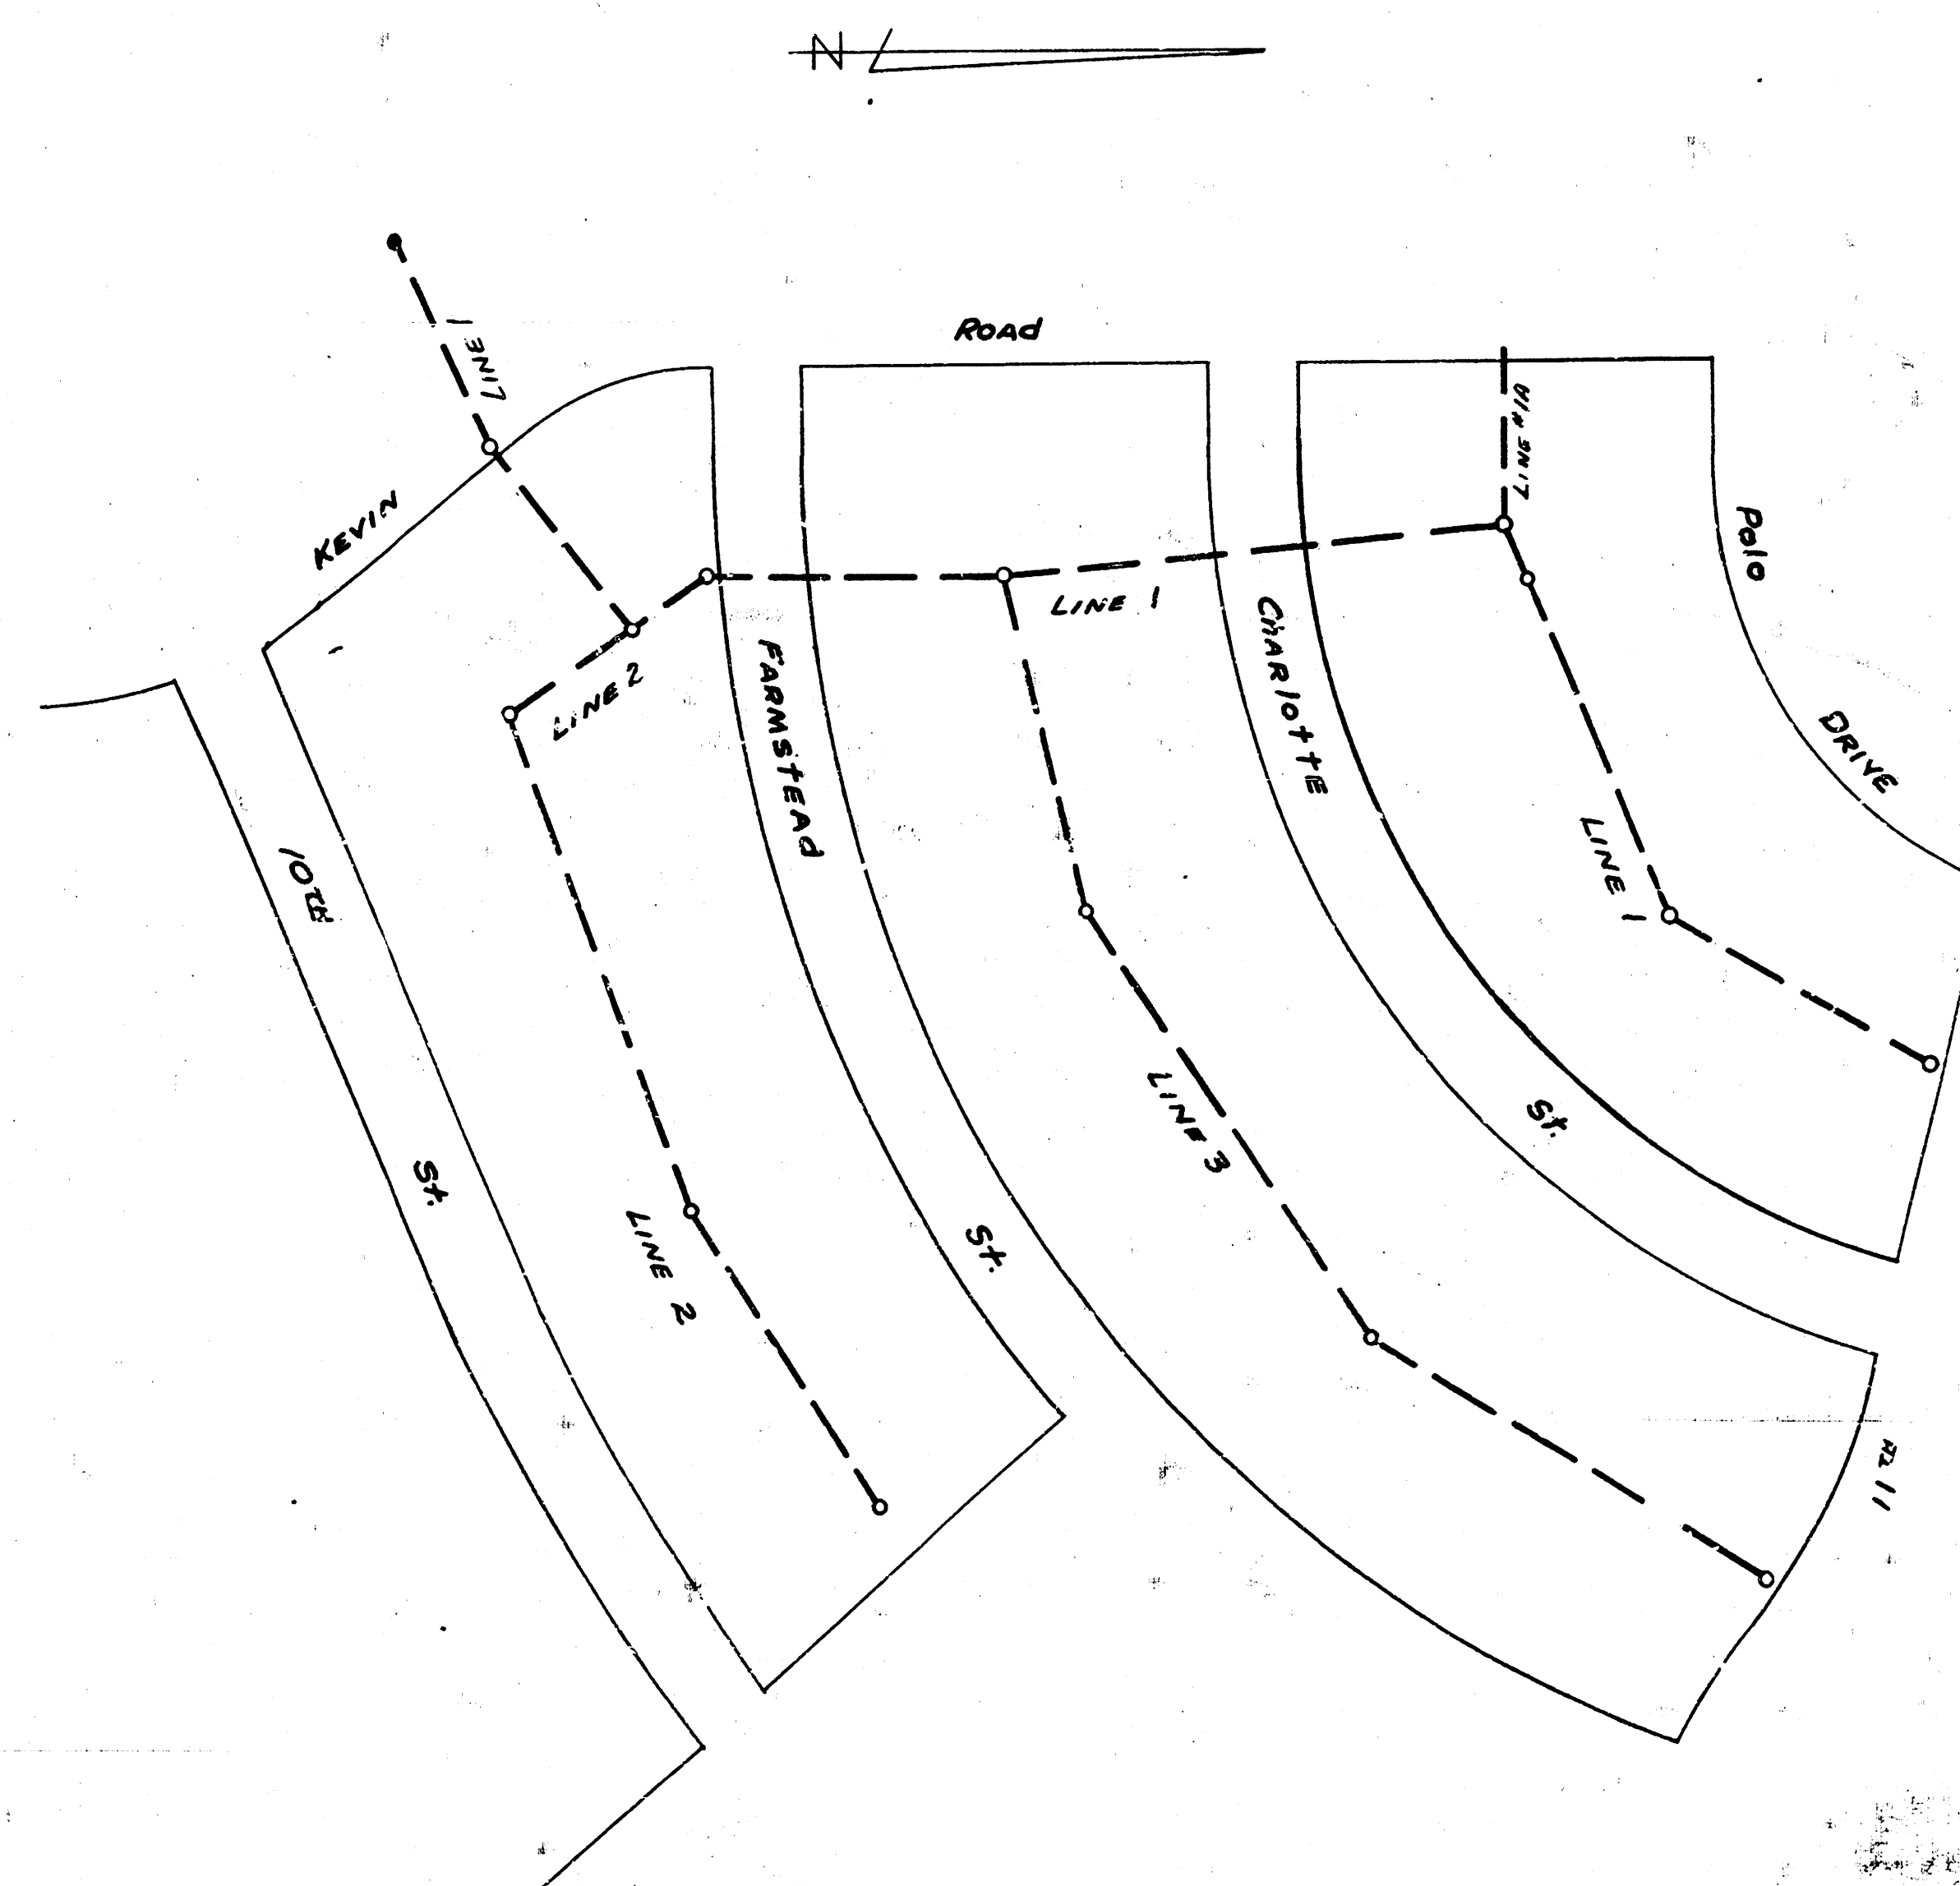

Drawn By: C. Mills
 Checked By: F. Smith
 Date: April 1956

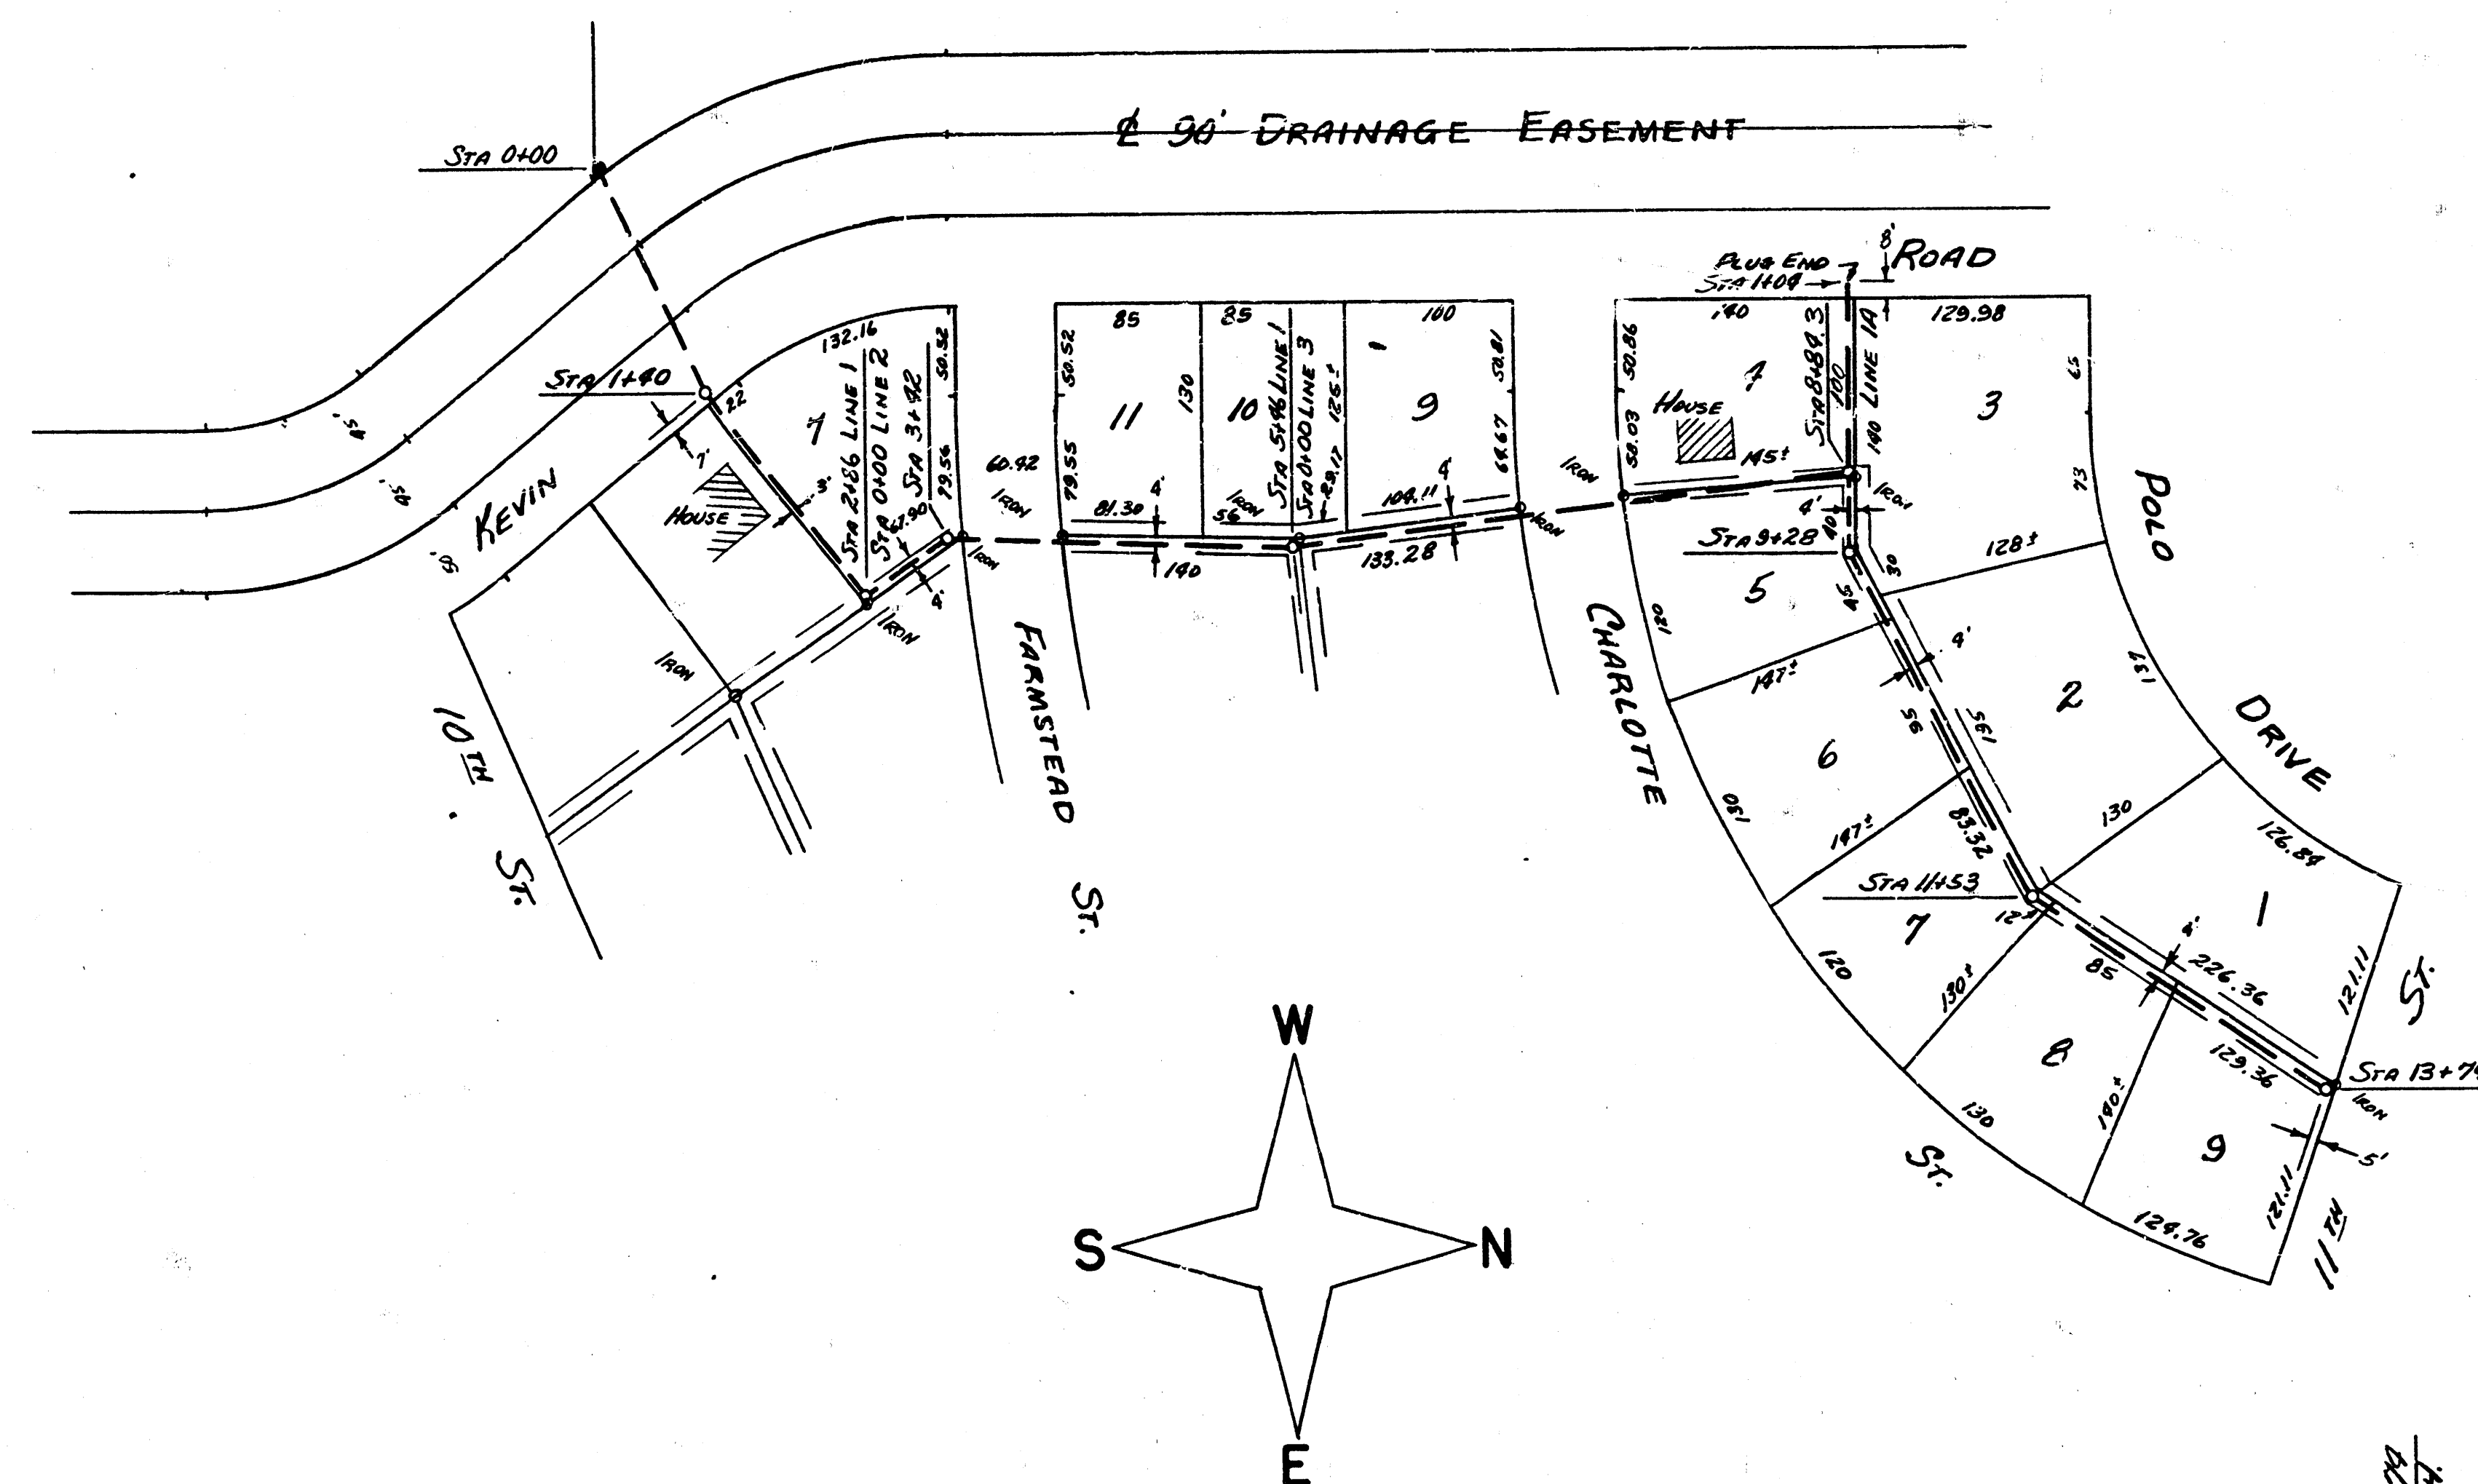

B.M. 193.13 "R" IN RITCHIE, S. CB. 10 IN E.L. KEVIN.

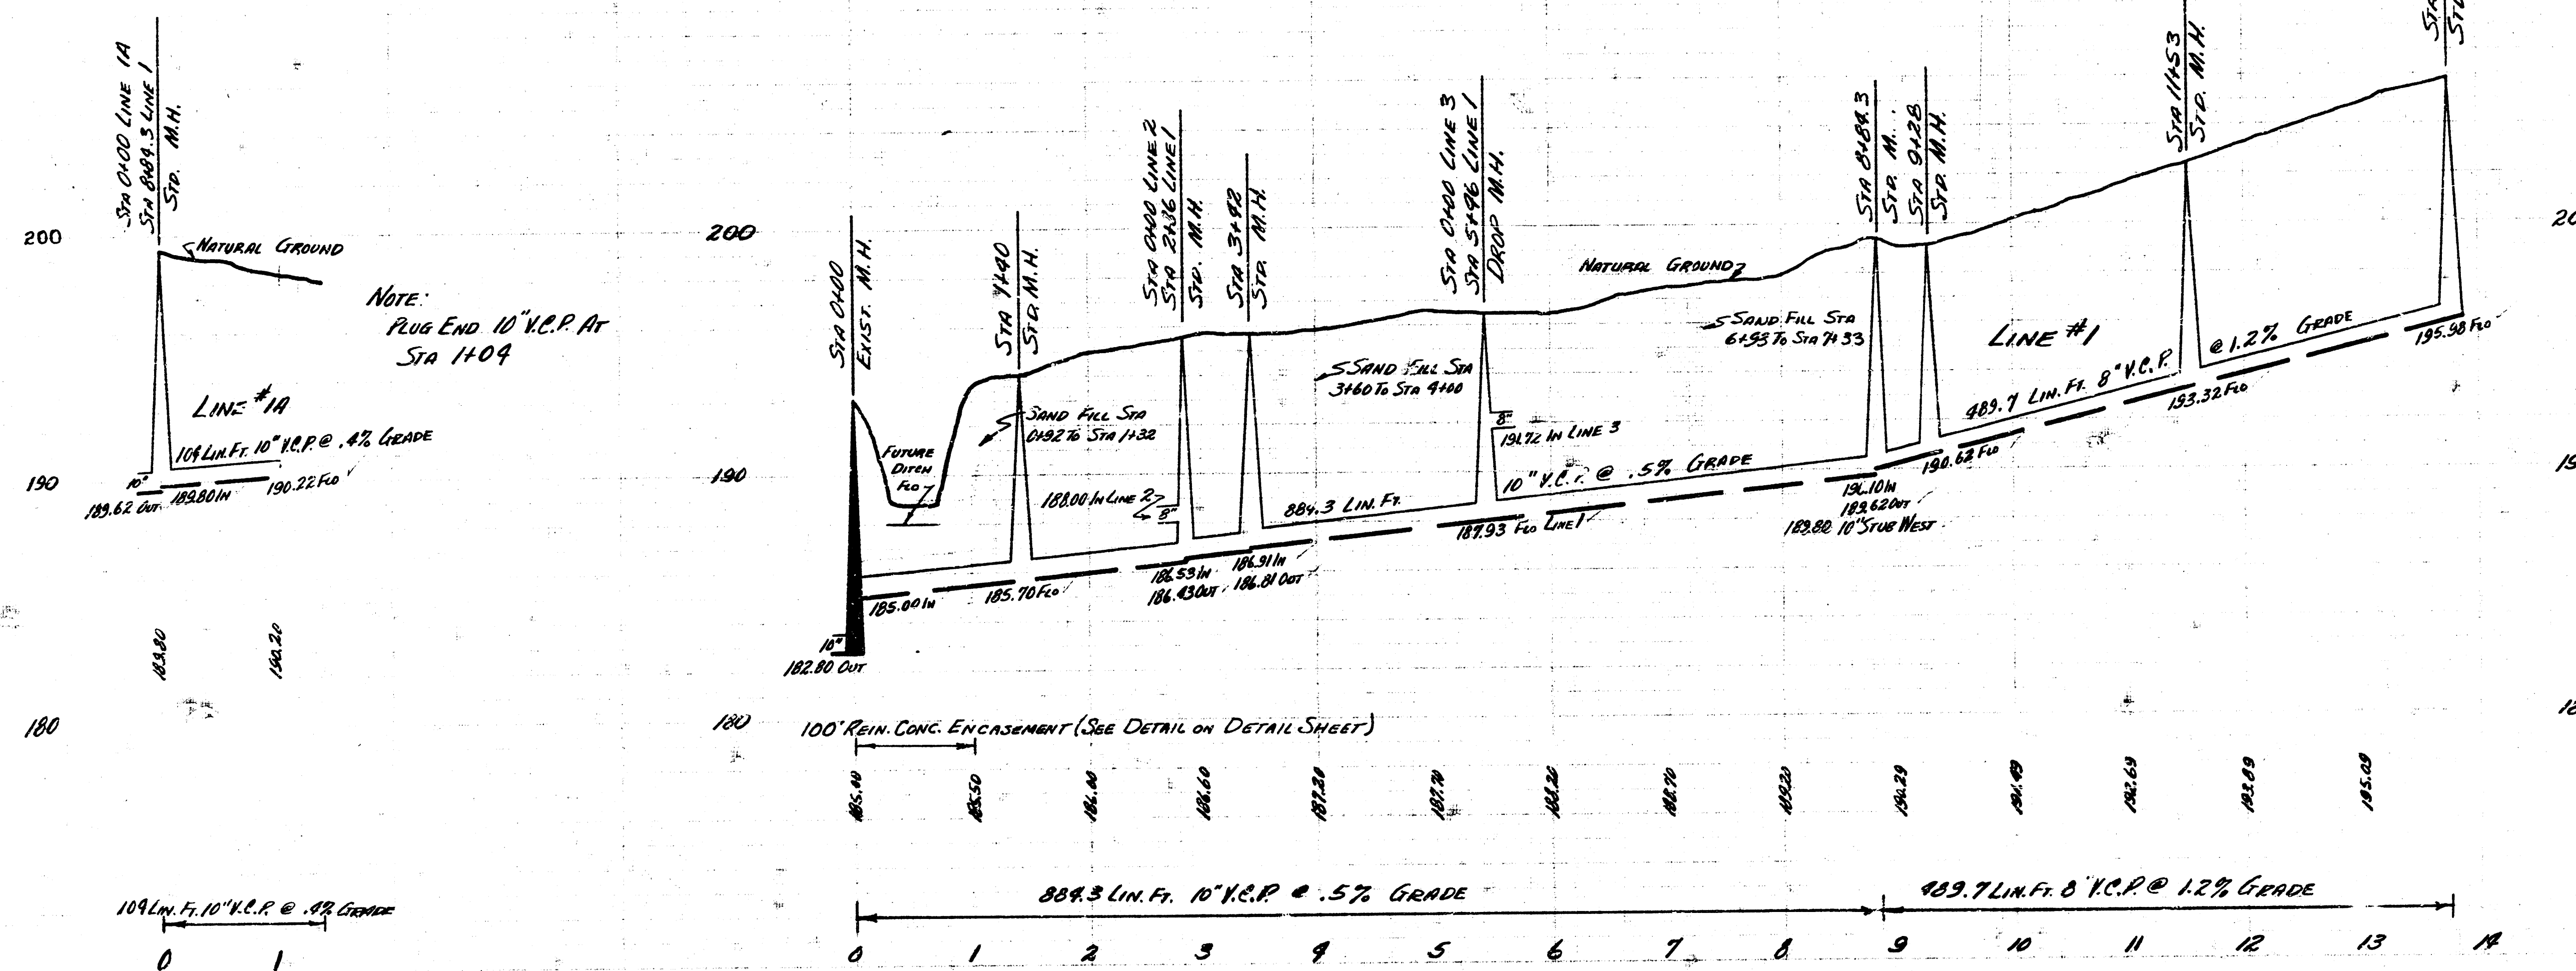

PLAN SCALE 1"=80'
PROFILE SCALE 1"=80' HORIZ. 1"=8' VERTICAL

LAT. 41 D.C.S. #2 SAN SEMER 12
PROJ. No. 025-77 SHEET 2 OF

