


BM 200.59 Double Spike S.S. or
Tol. Pole, SW Cor. Woodlawn & 10 St

Plan Scale 1"=80'
Profile Scale 1"=80' Vert 1"=4' Vertical

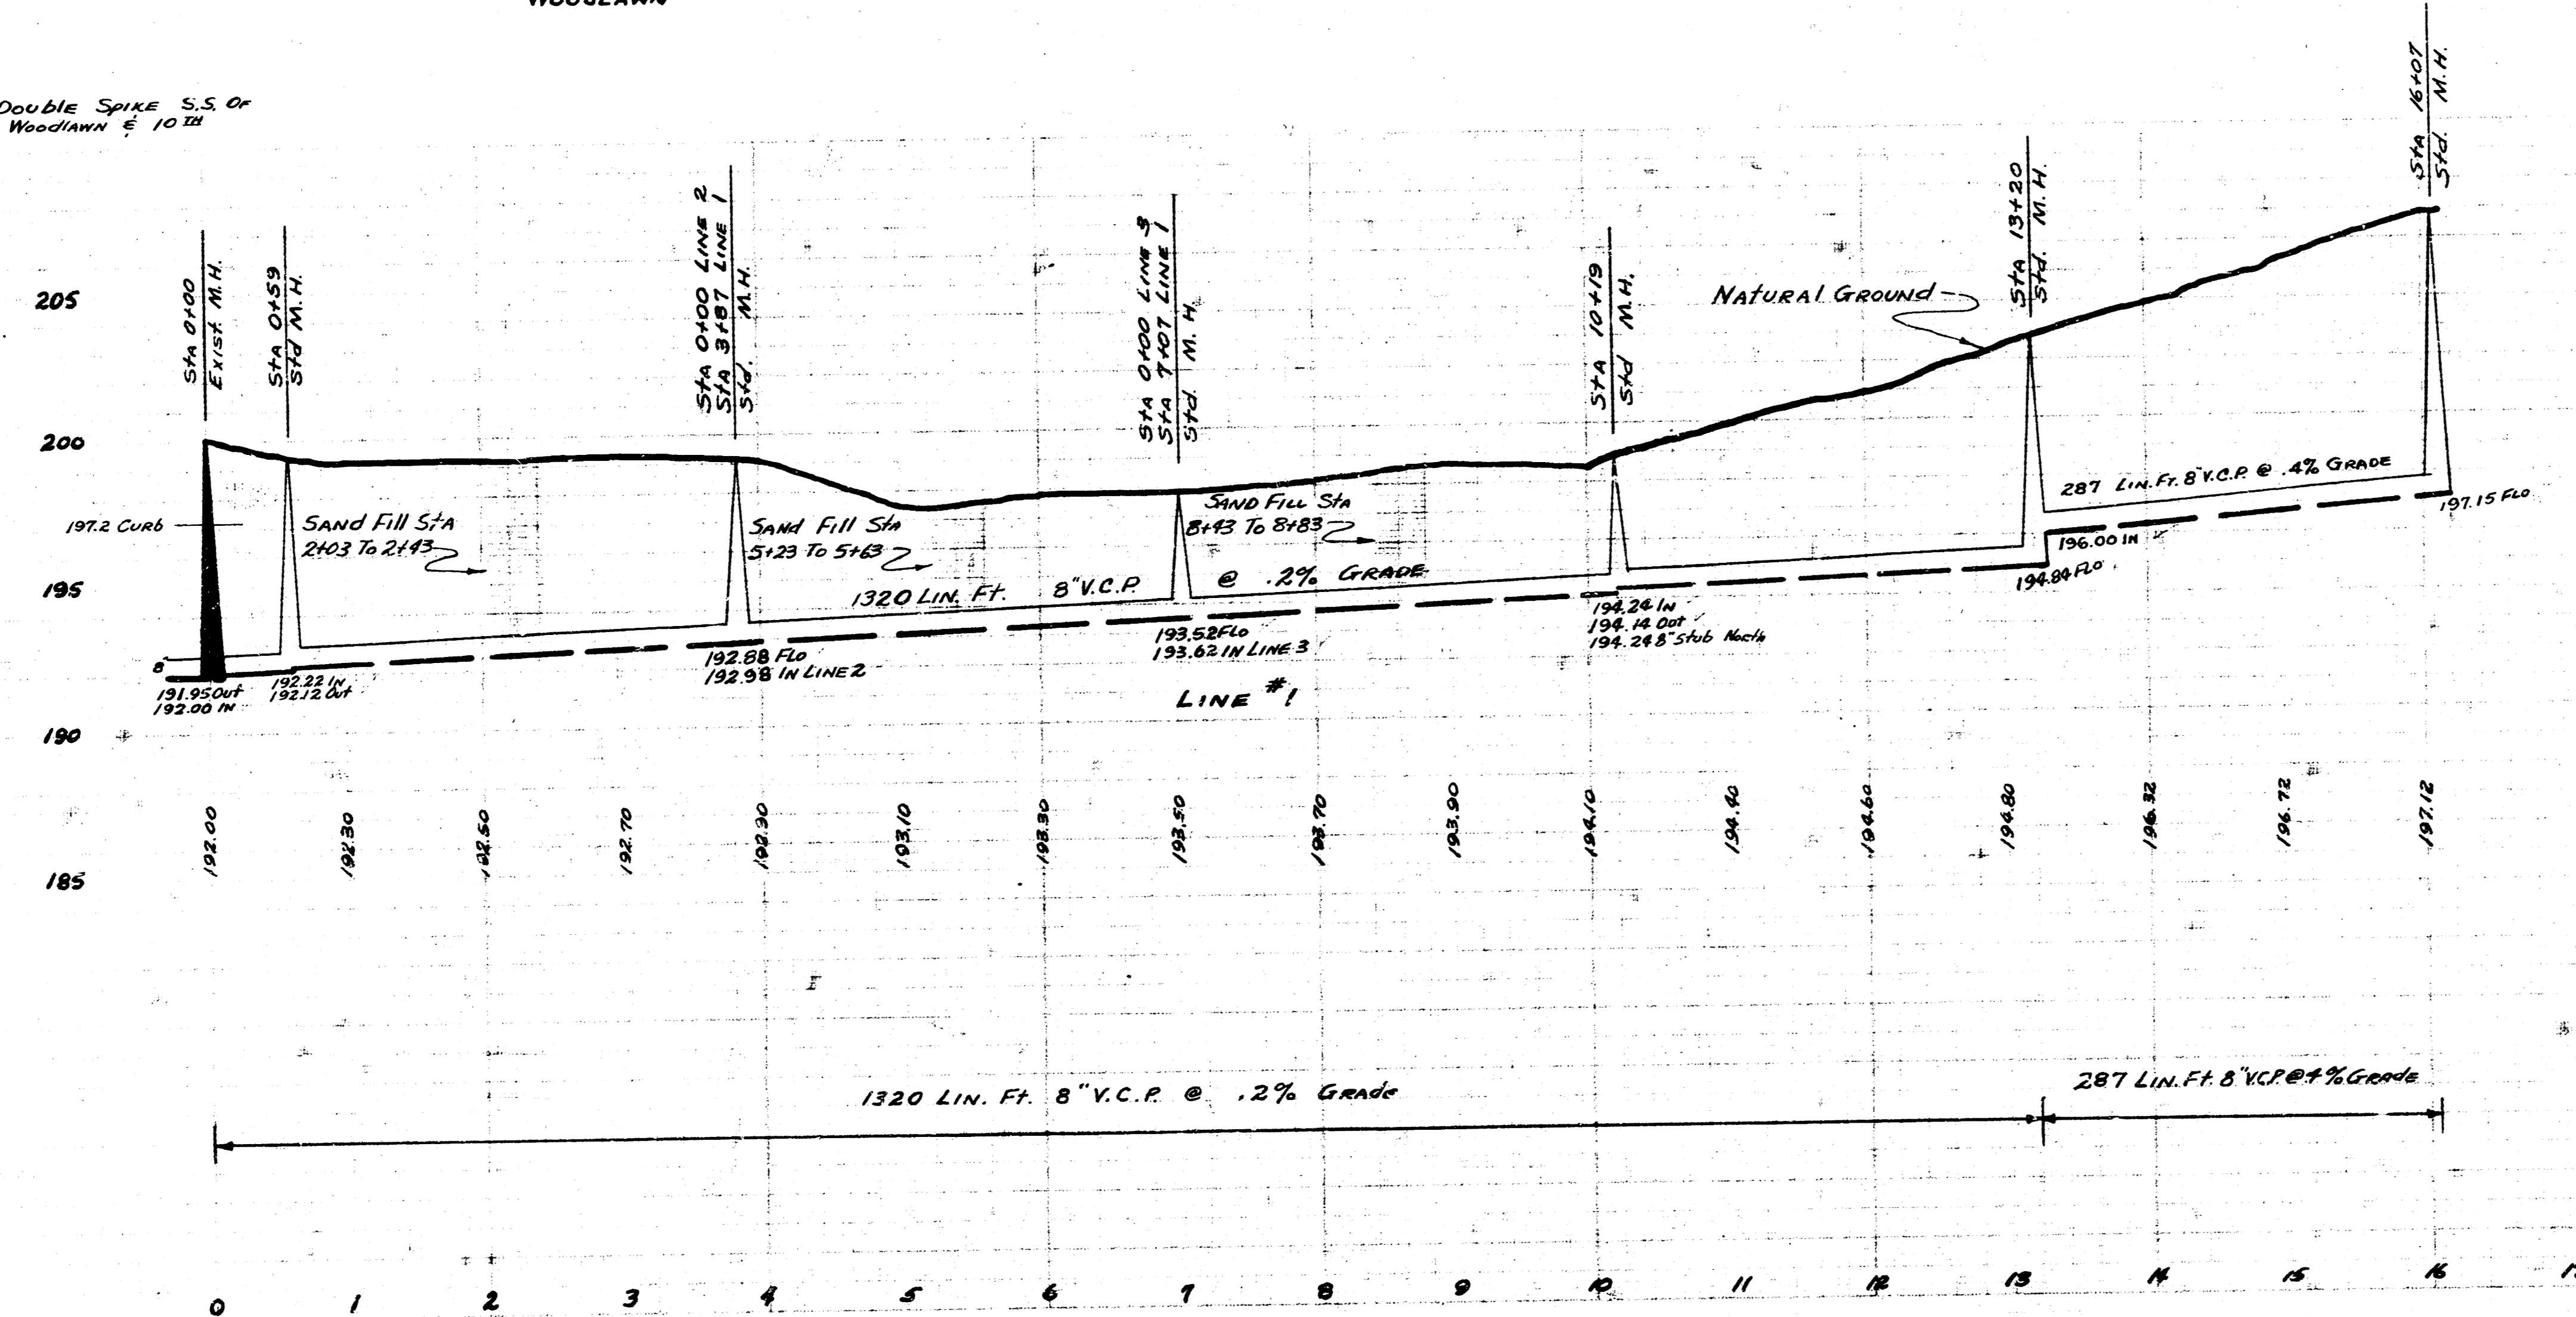

LAT 42 DCS #2 SS 1/2
Proj. No. C25-78 Sheet 2 of 3

