


Survey by Lincoln  
 Checked by  
 Date

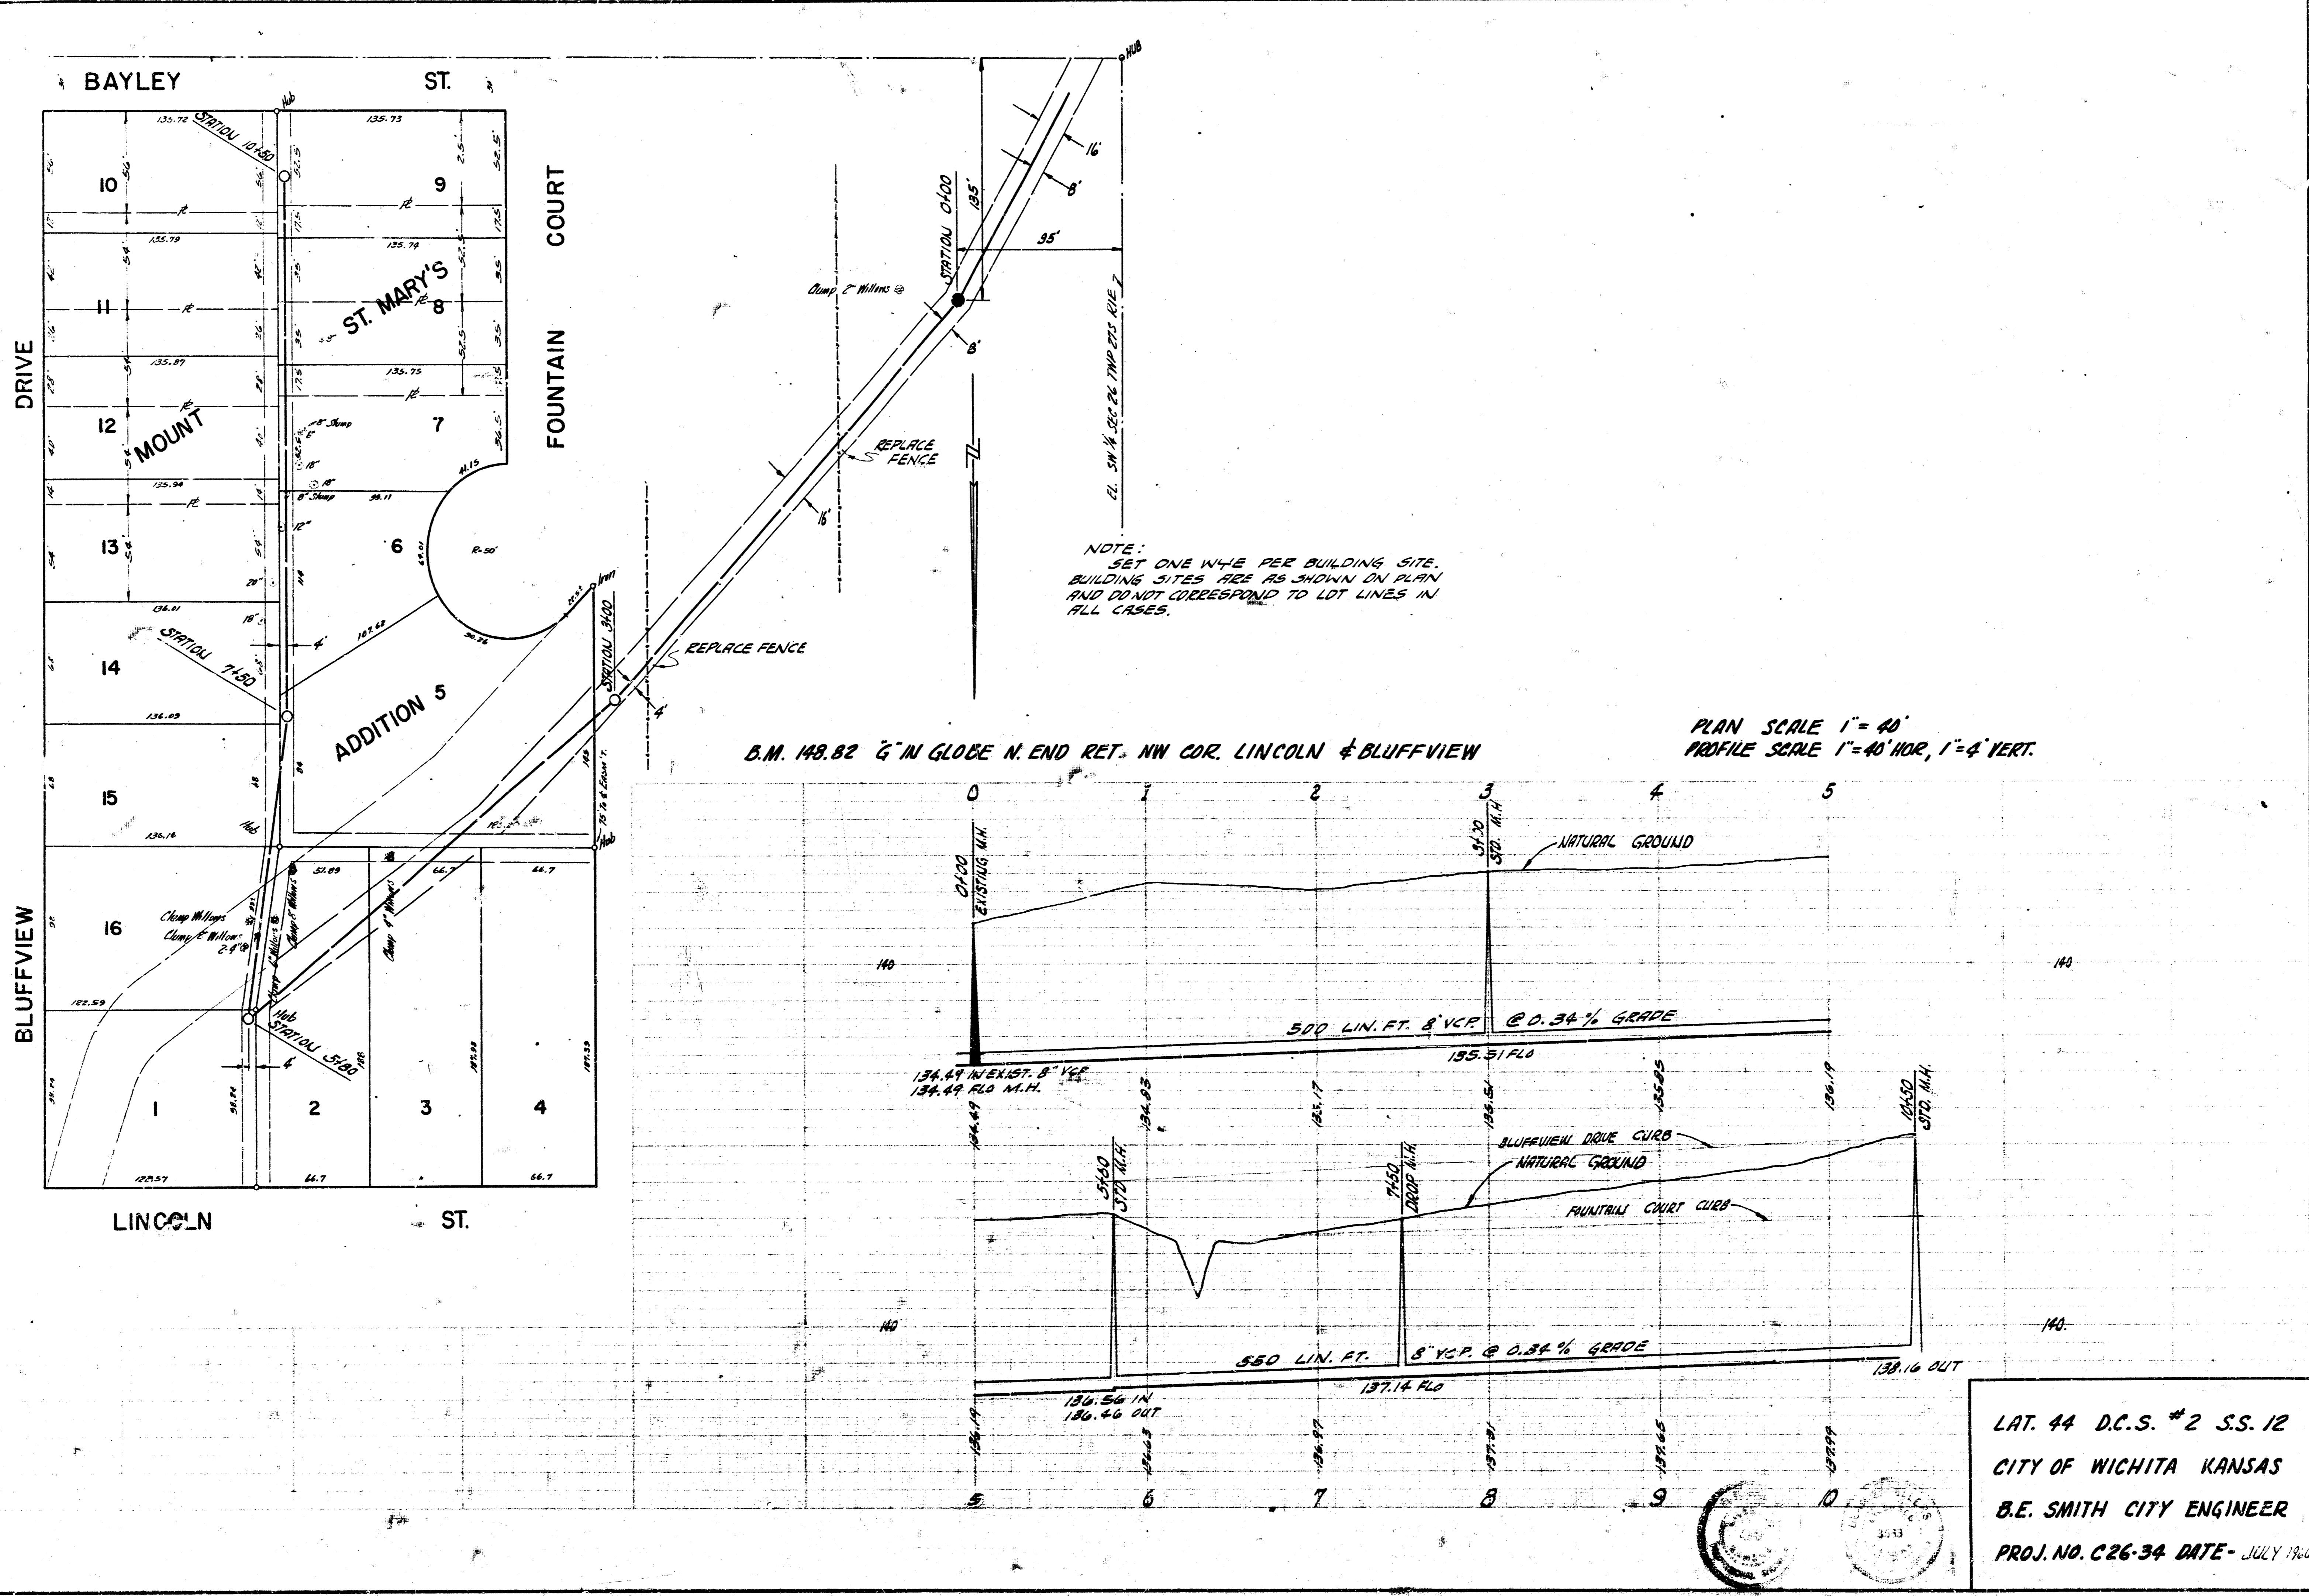

NOTE:  
 SET ONE WAY FEE BUILDING SITE.  
 BUILDING SITES ARE AS SHOWN ON PLAN  
 AND DO NOT CORRESPOND TO LOT LINES IN  
 ALL CASES.

B.M. 148.82 6" IN GLOBE N. END RET. NW COR. LINCOLN & BLUFFVIEW

PLAN SCALE 1" = 40'  
 PROFILE SCALE 1" = 40' HOR, 1" = 4' VERT.

LAT. 44 D.C.S. #2 S.S. 12  
 CITY OF WICHITA KANSAS  
 B.E. SMITH CITY ENGINEER  
 PROJ. NO. C26-34 DATE - JULY 1940

