

LOCATION MAP

LAT. 45, DRY CREEK SUB. NO. 2, S. S. NO. 12


CITY OF WICHITA, KANS.

B. E. SMITH


CITY ENGINEER

PROJECT NO. C26-48

Drawn by - Hanson
Checked by - Dewey
DATE

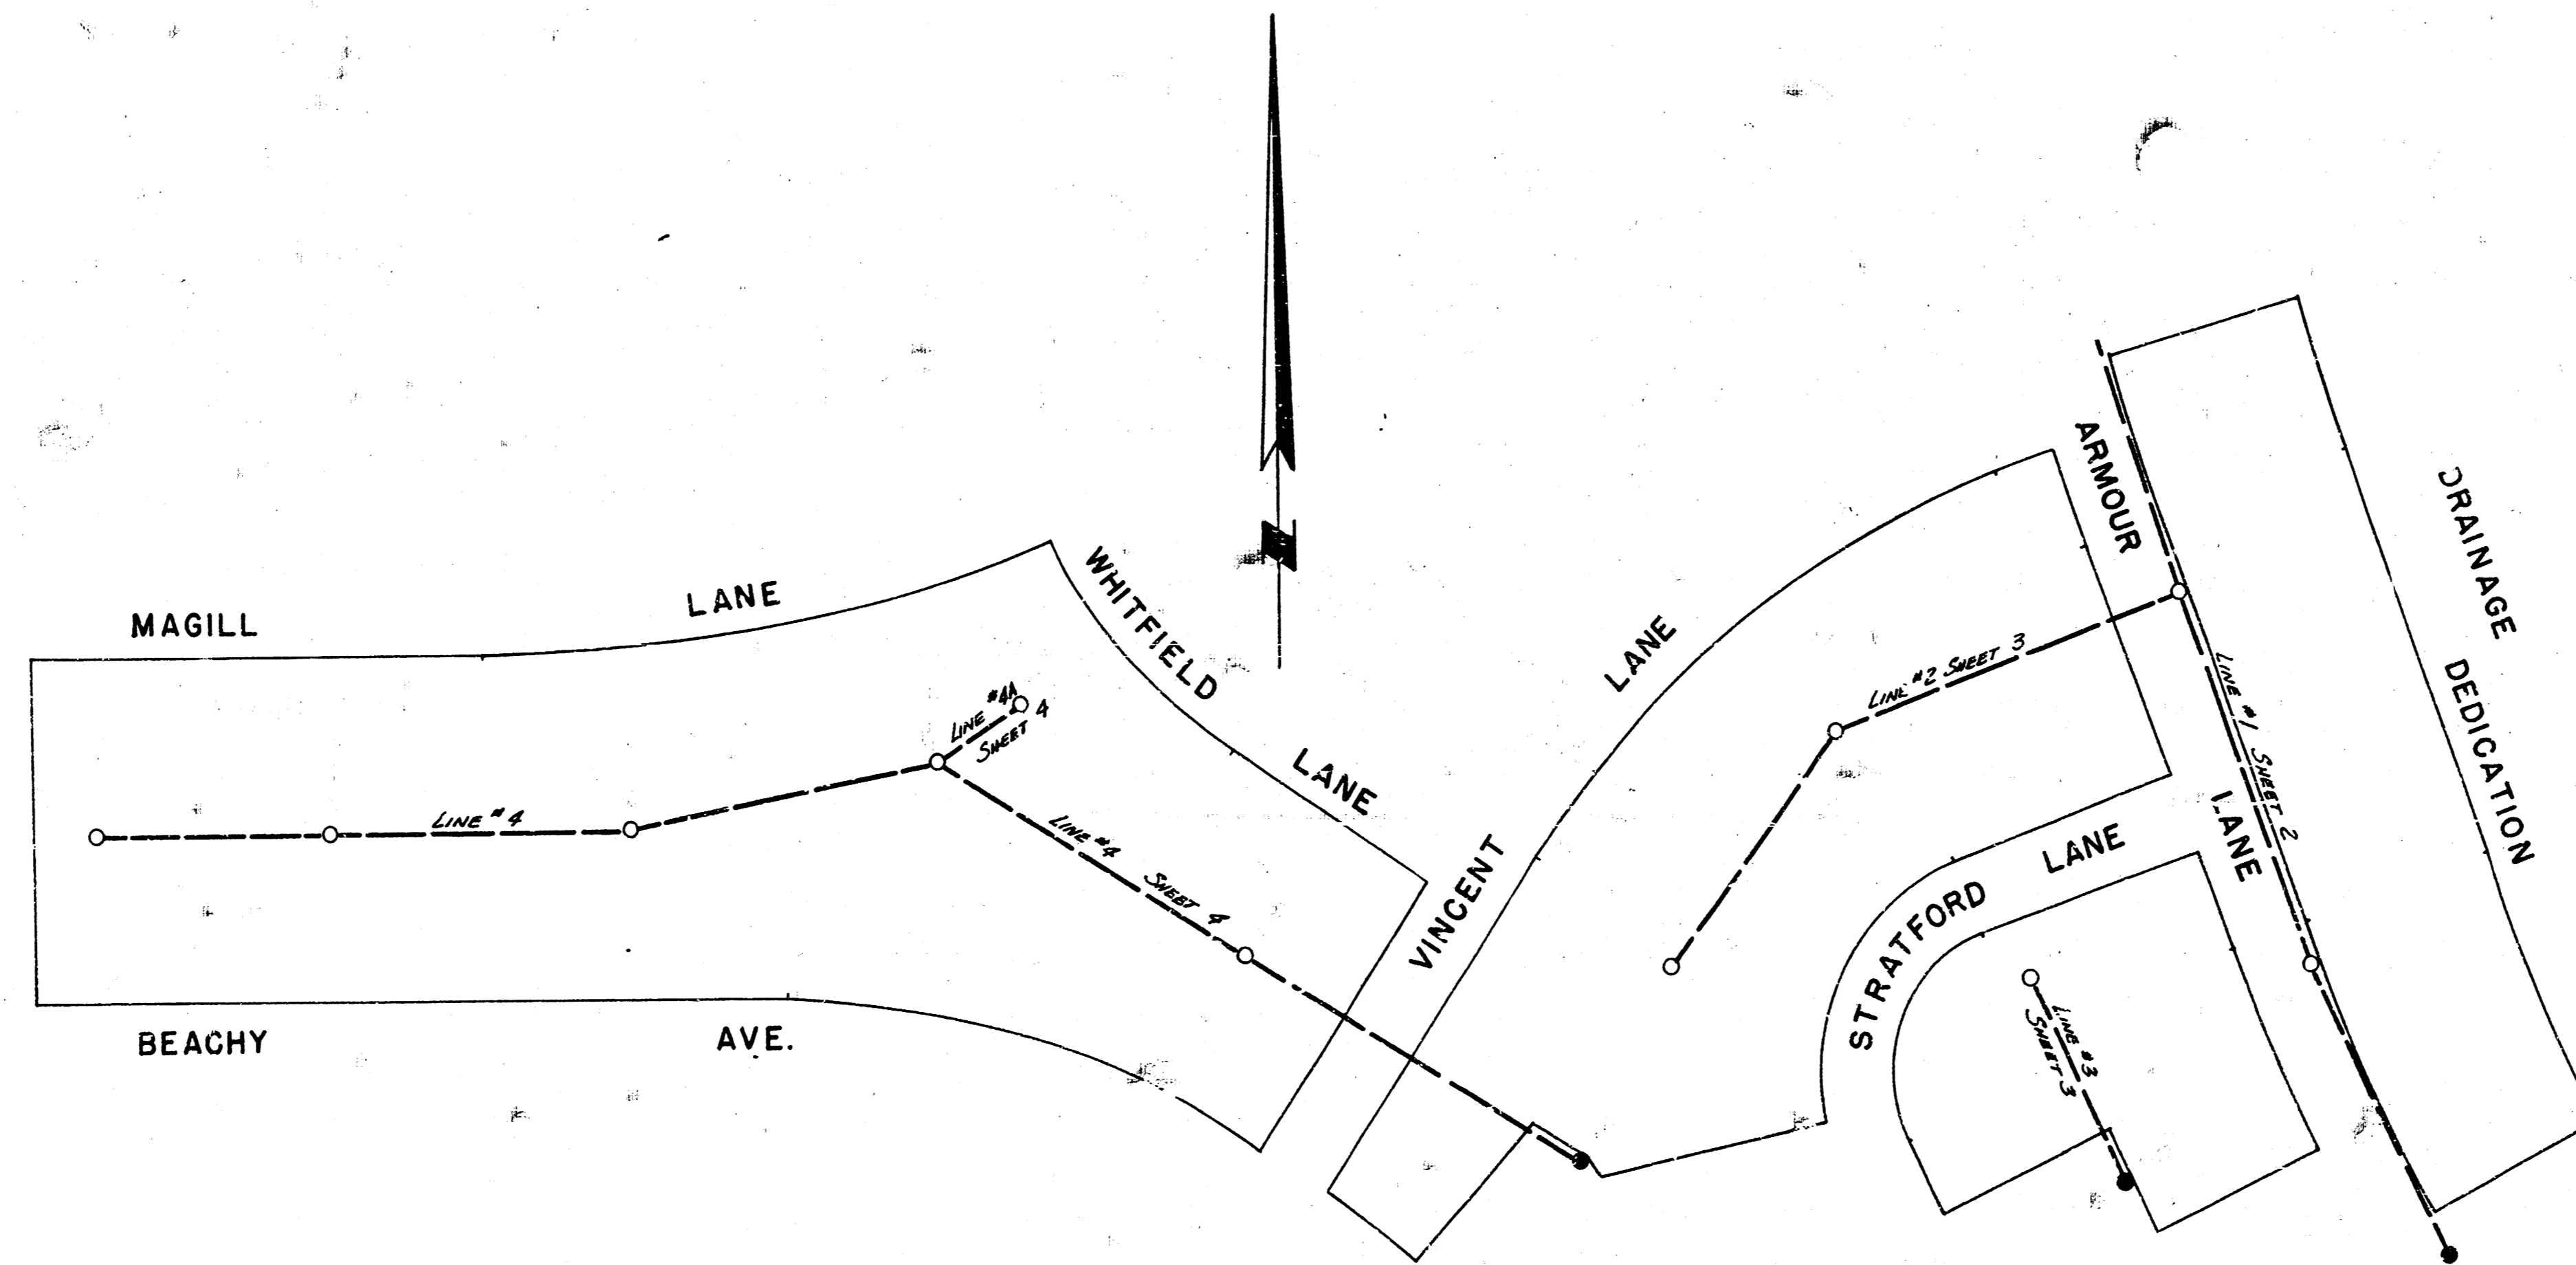


LAT. 45 D.C.S. #2 SAN. SEWER 12
PLAN. No. C26-48 SHEET 10A

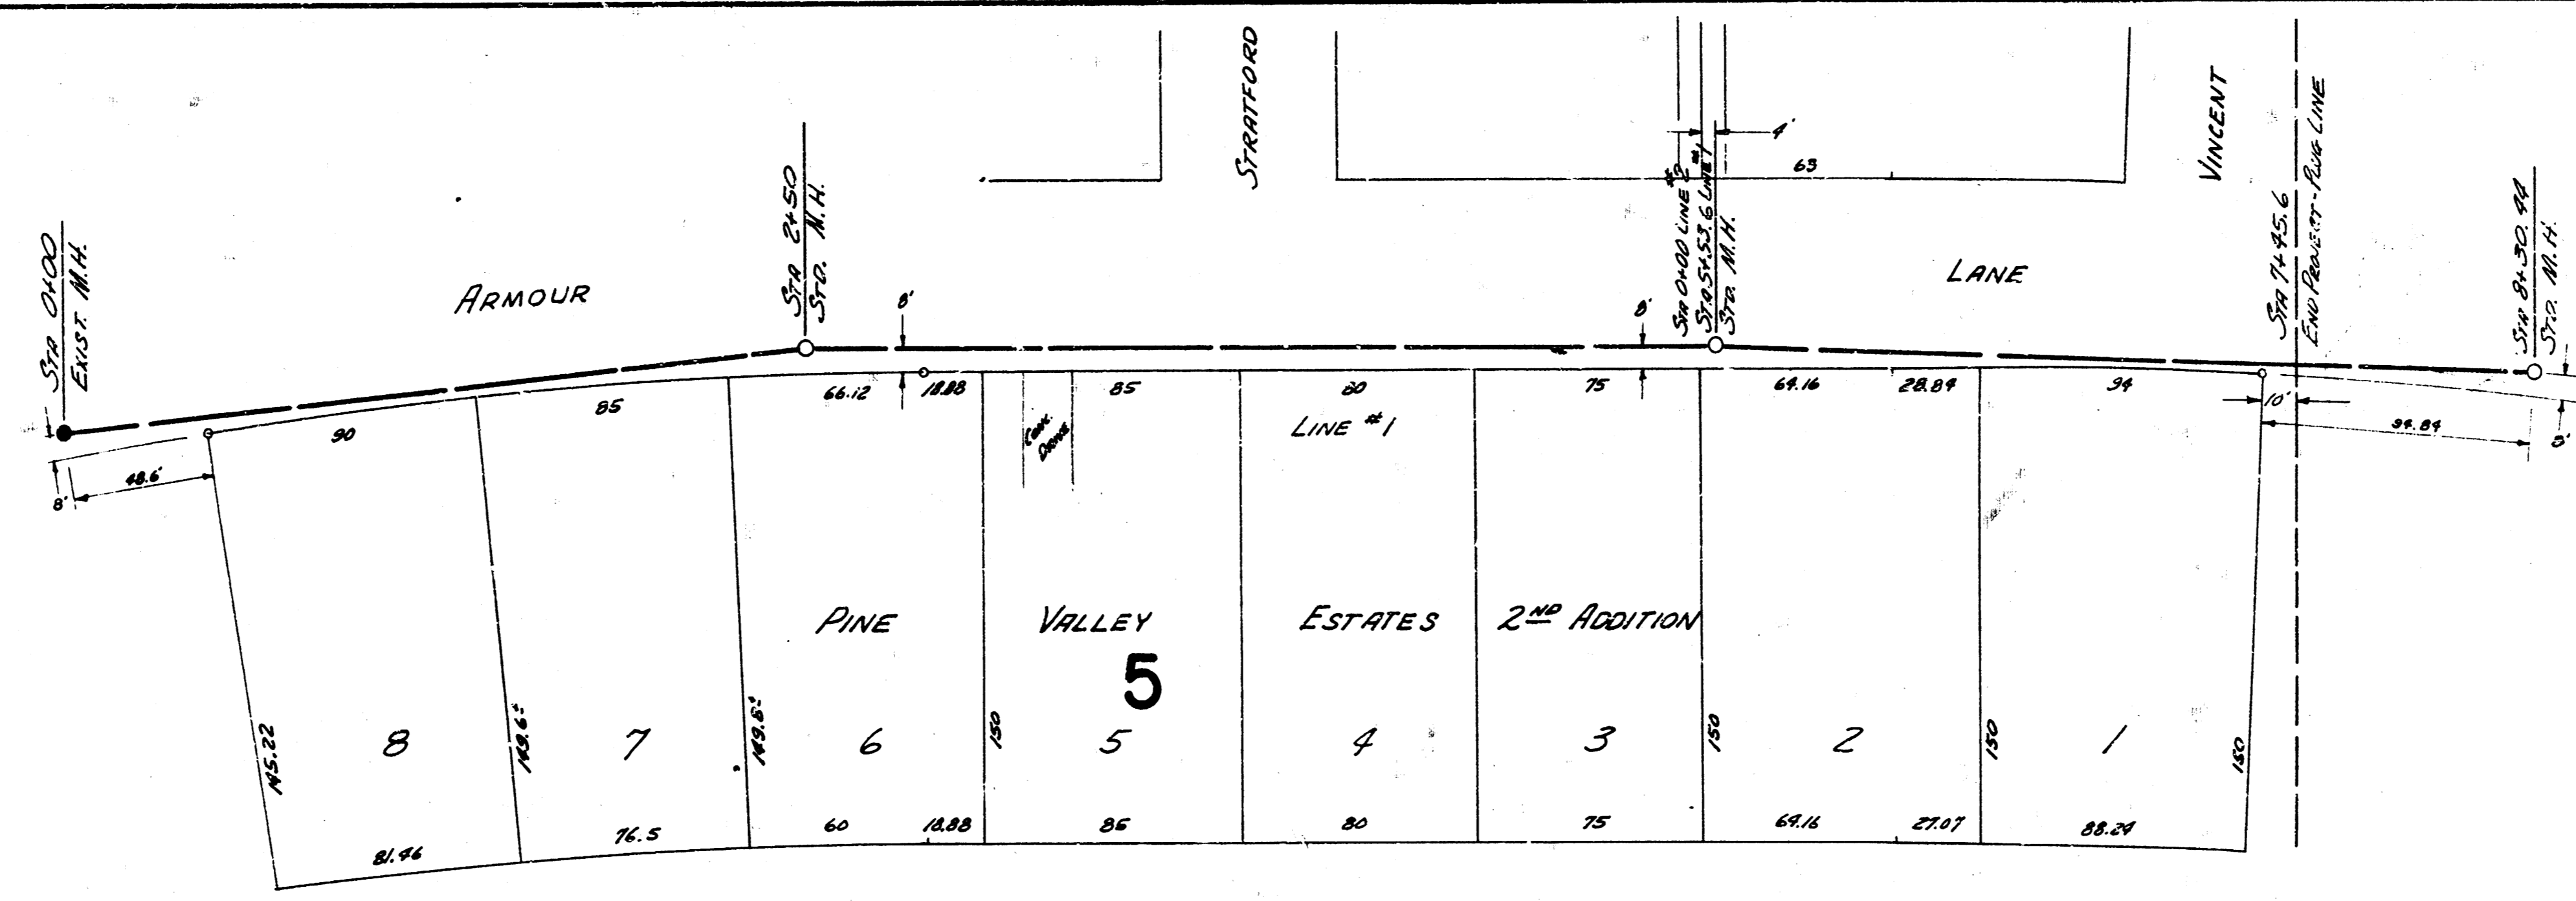


B.M. 177.18 Spk. Step in 8" Elm 40' E & 30' So. of N.E. Cor 9th & Armour
 B.M. 177.98 Spk. S.W. Cor. 9th & Armour

PLAN SCALE 1"=30'
 PROFILE SCALE 1"=40' HOR, 1"=4' VERTICAL

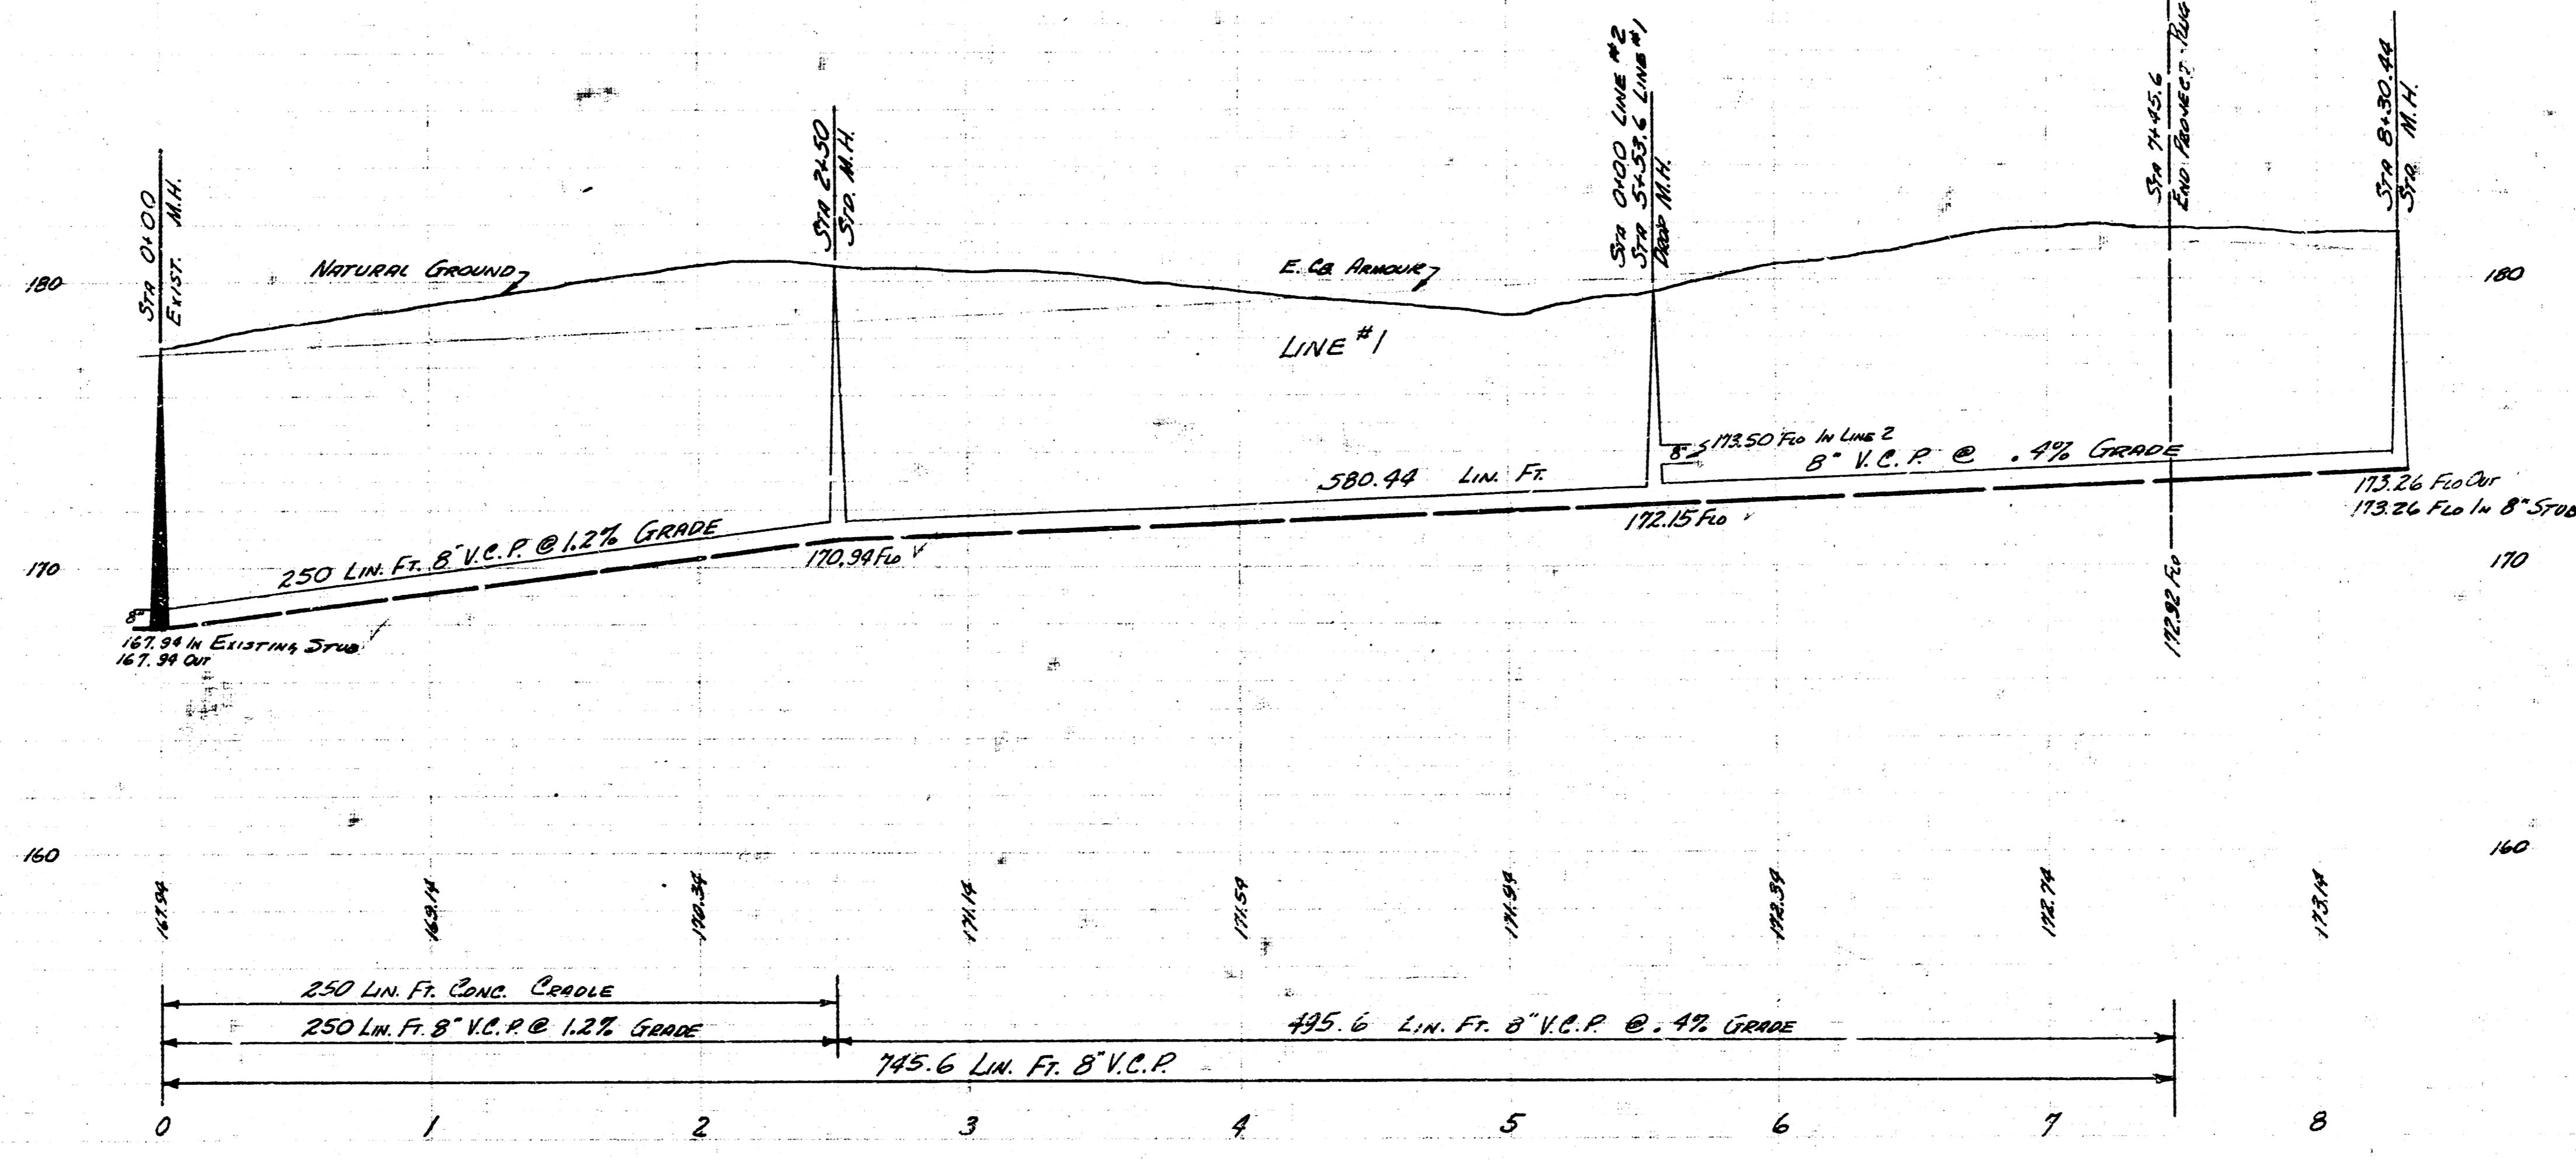

LAT. 45 D.C.S. #2 SAN SEWER 12
 PROJECT No. 026-40 SHEET 2 OF 4

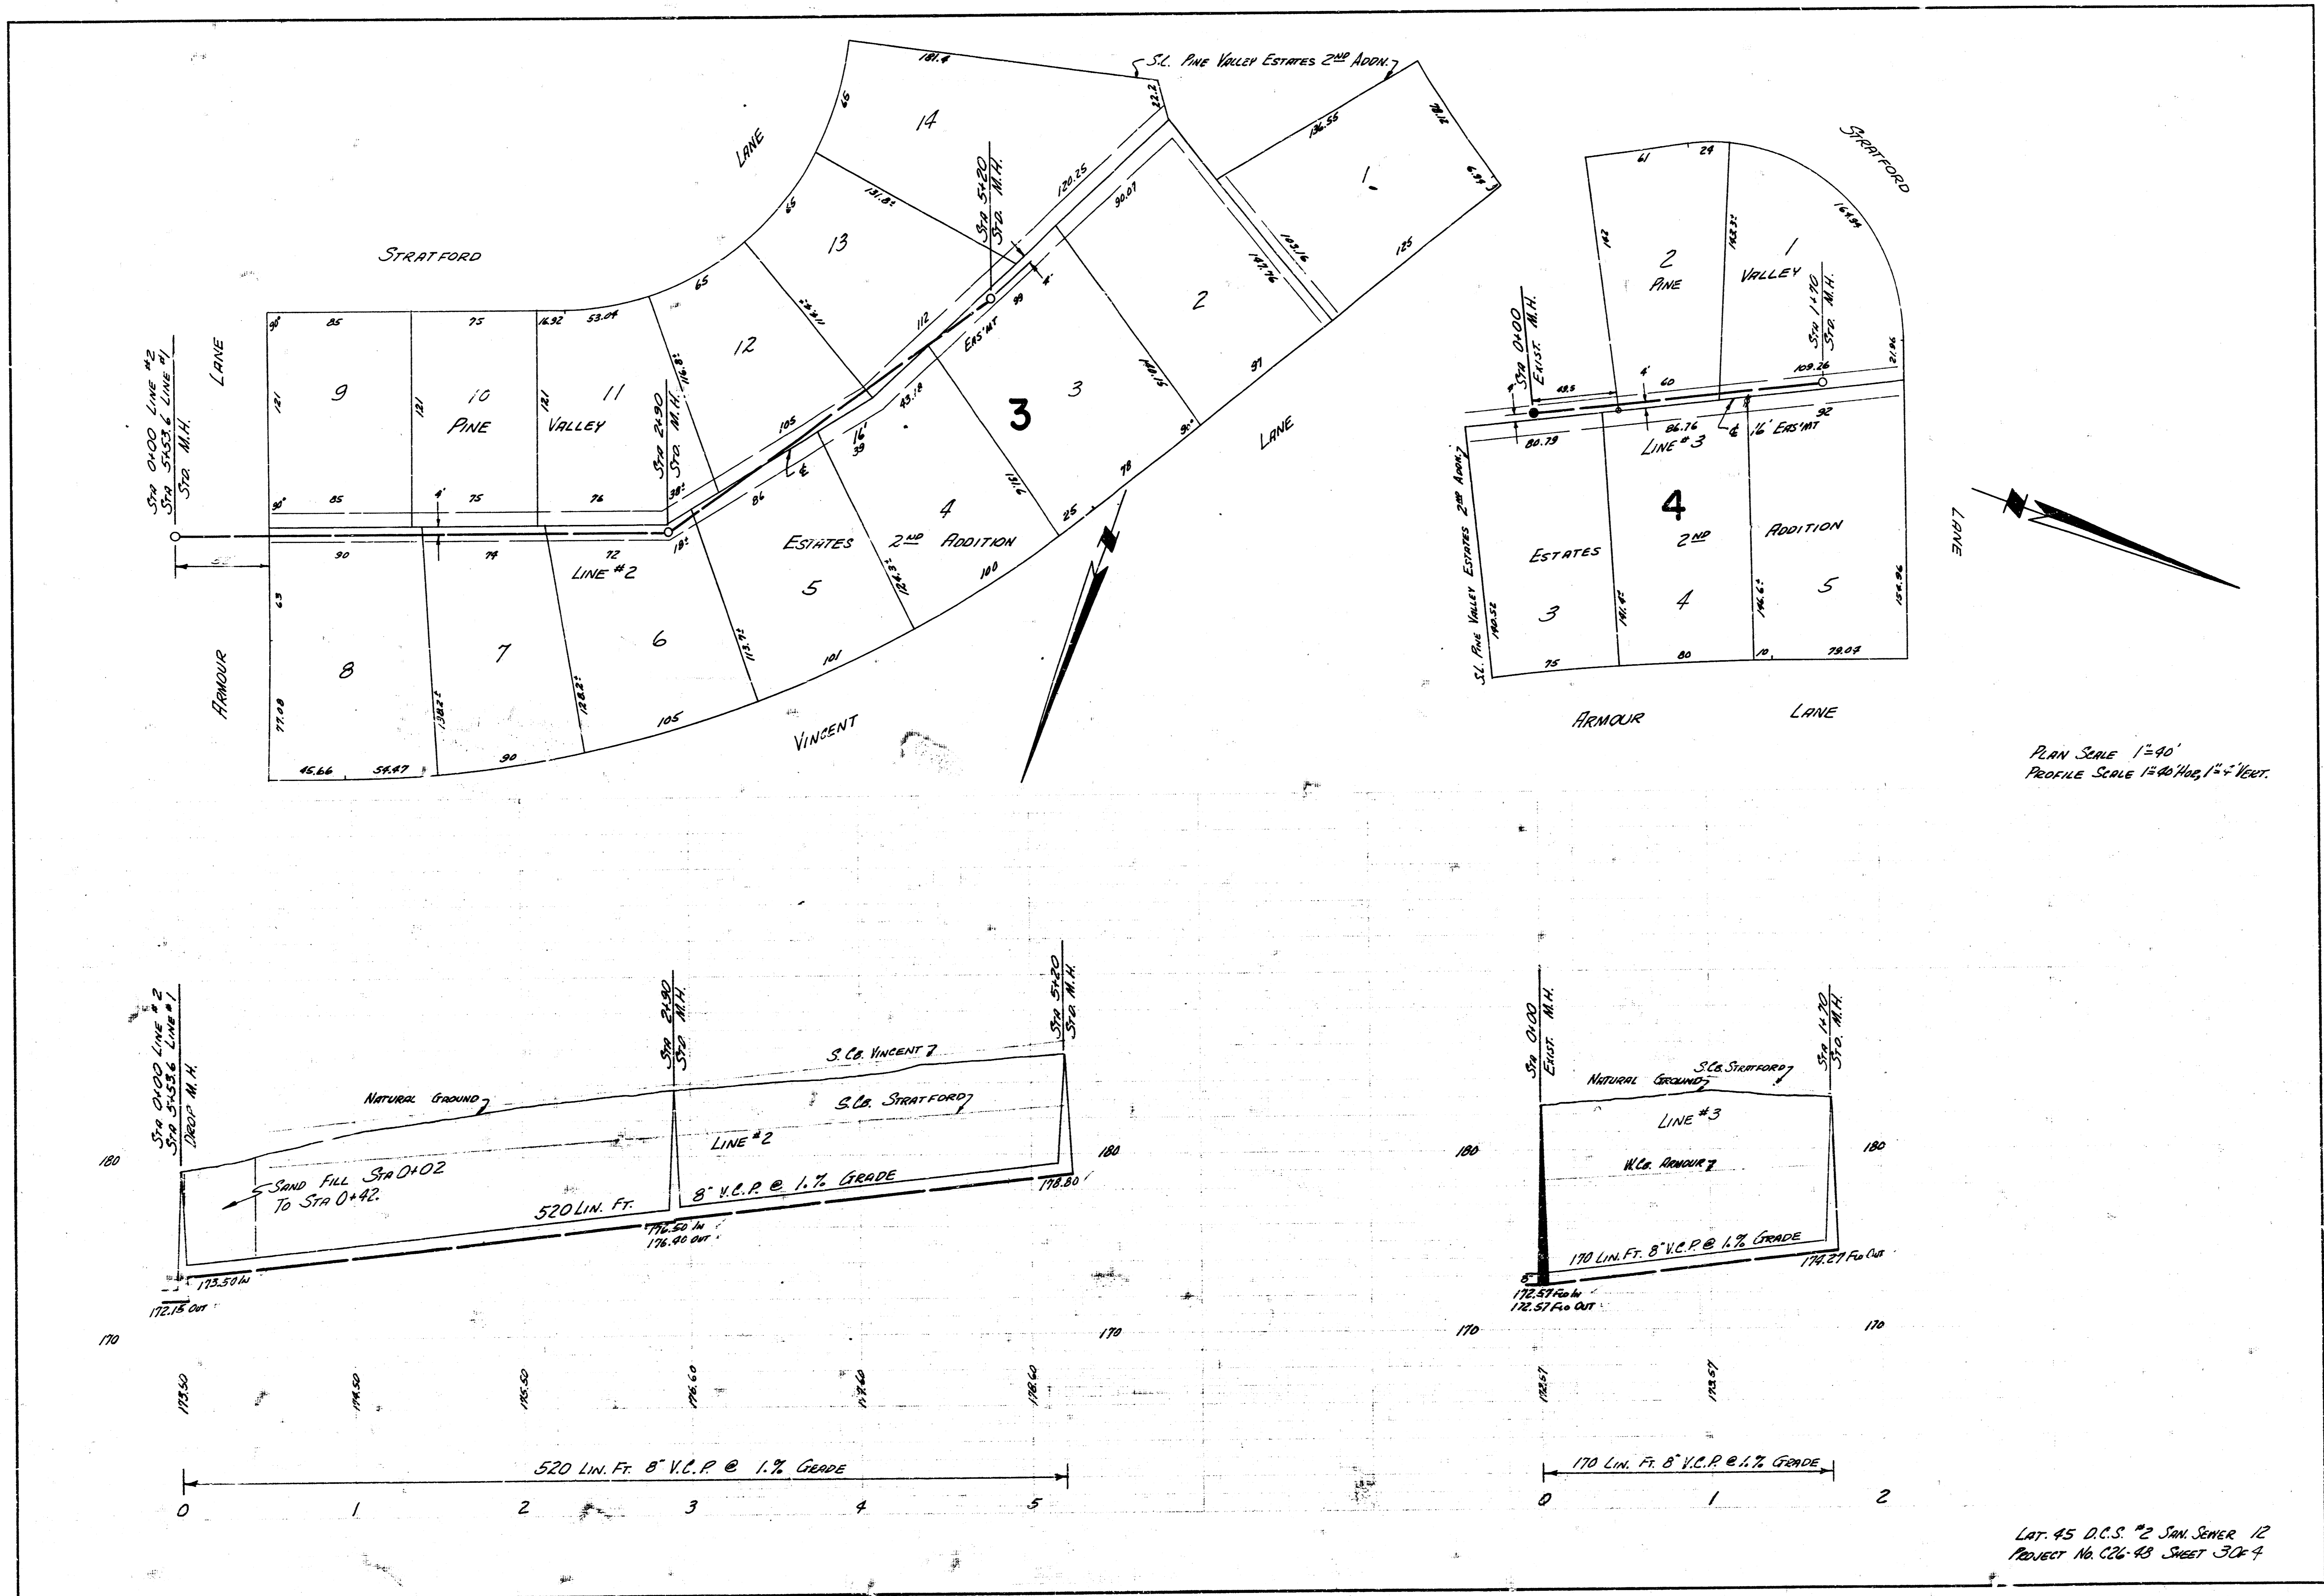

PLAN SCALE 1"=40'
 PROFILE SCALE 1"=40' HORIZ. 1"=4' VERT.

LAT. 45 D.C.S. #2 SAN. SERIES 12
 PROJECT No. C26-43 SHEET 3 OF 4

