



PLAN T.O.
NOTES 1, 4,
BOOK 1457

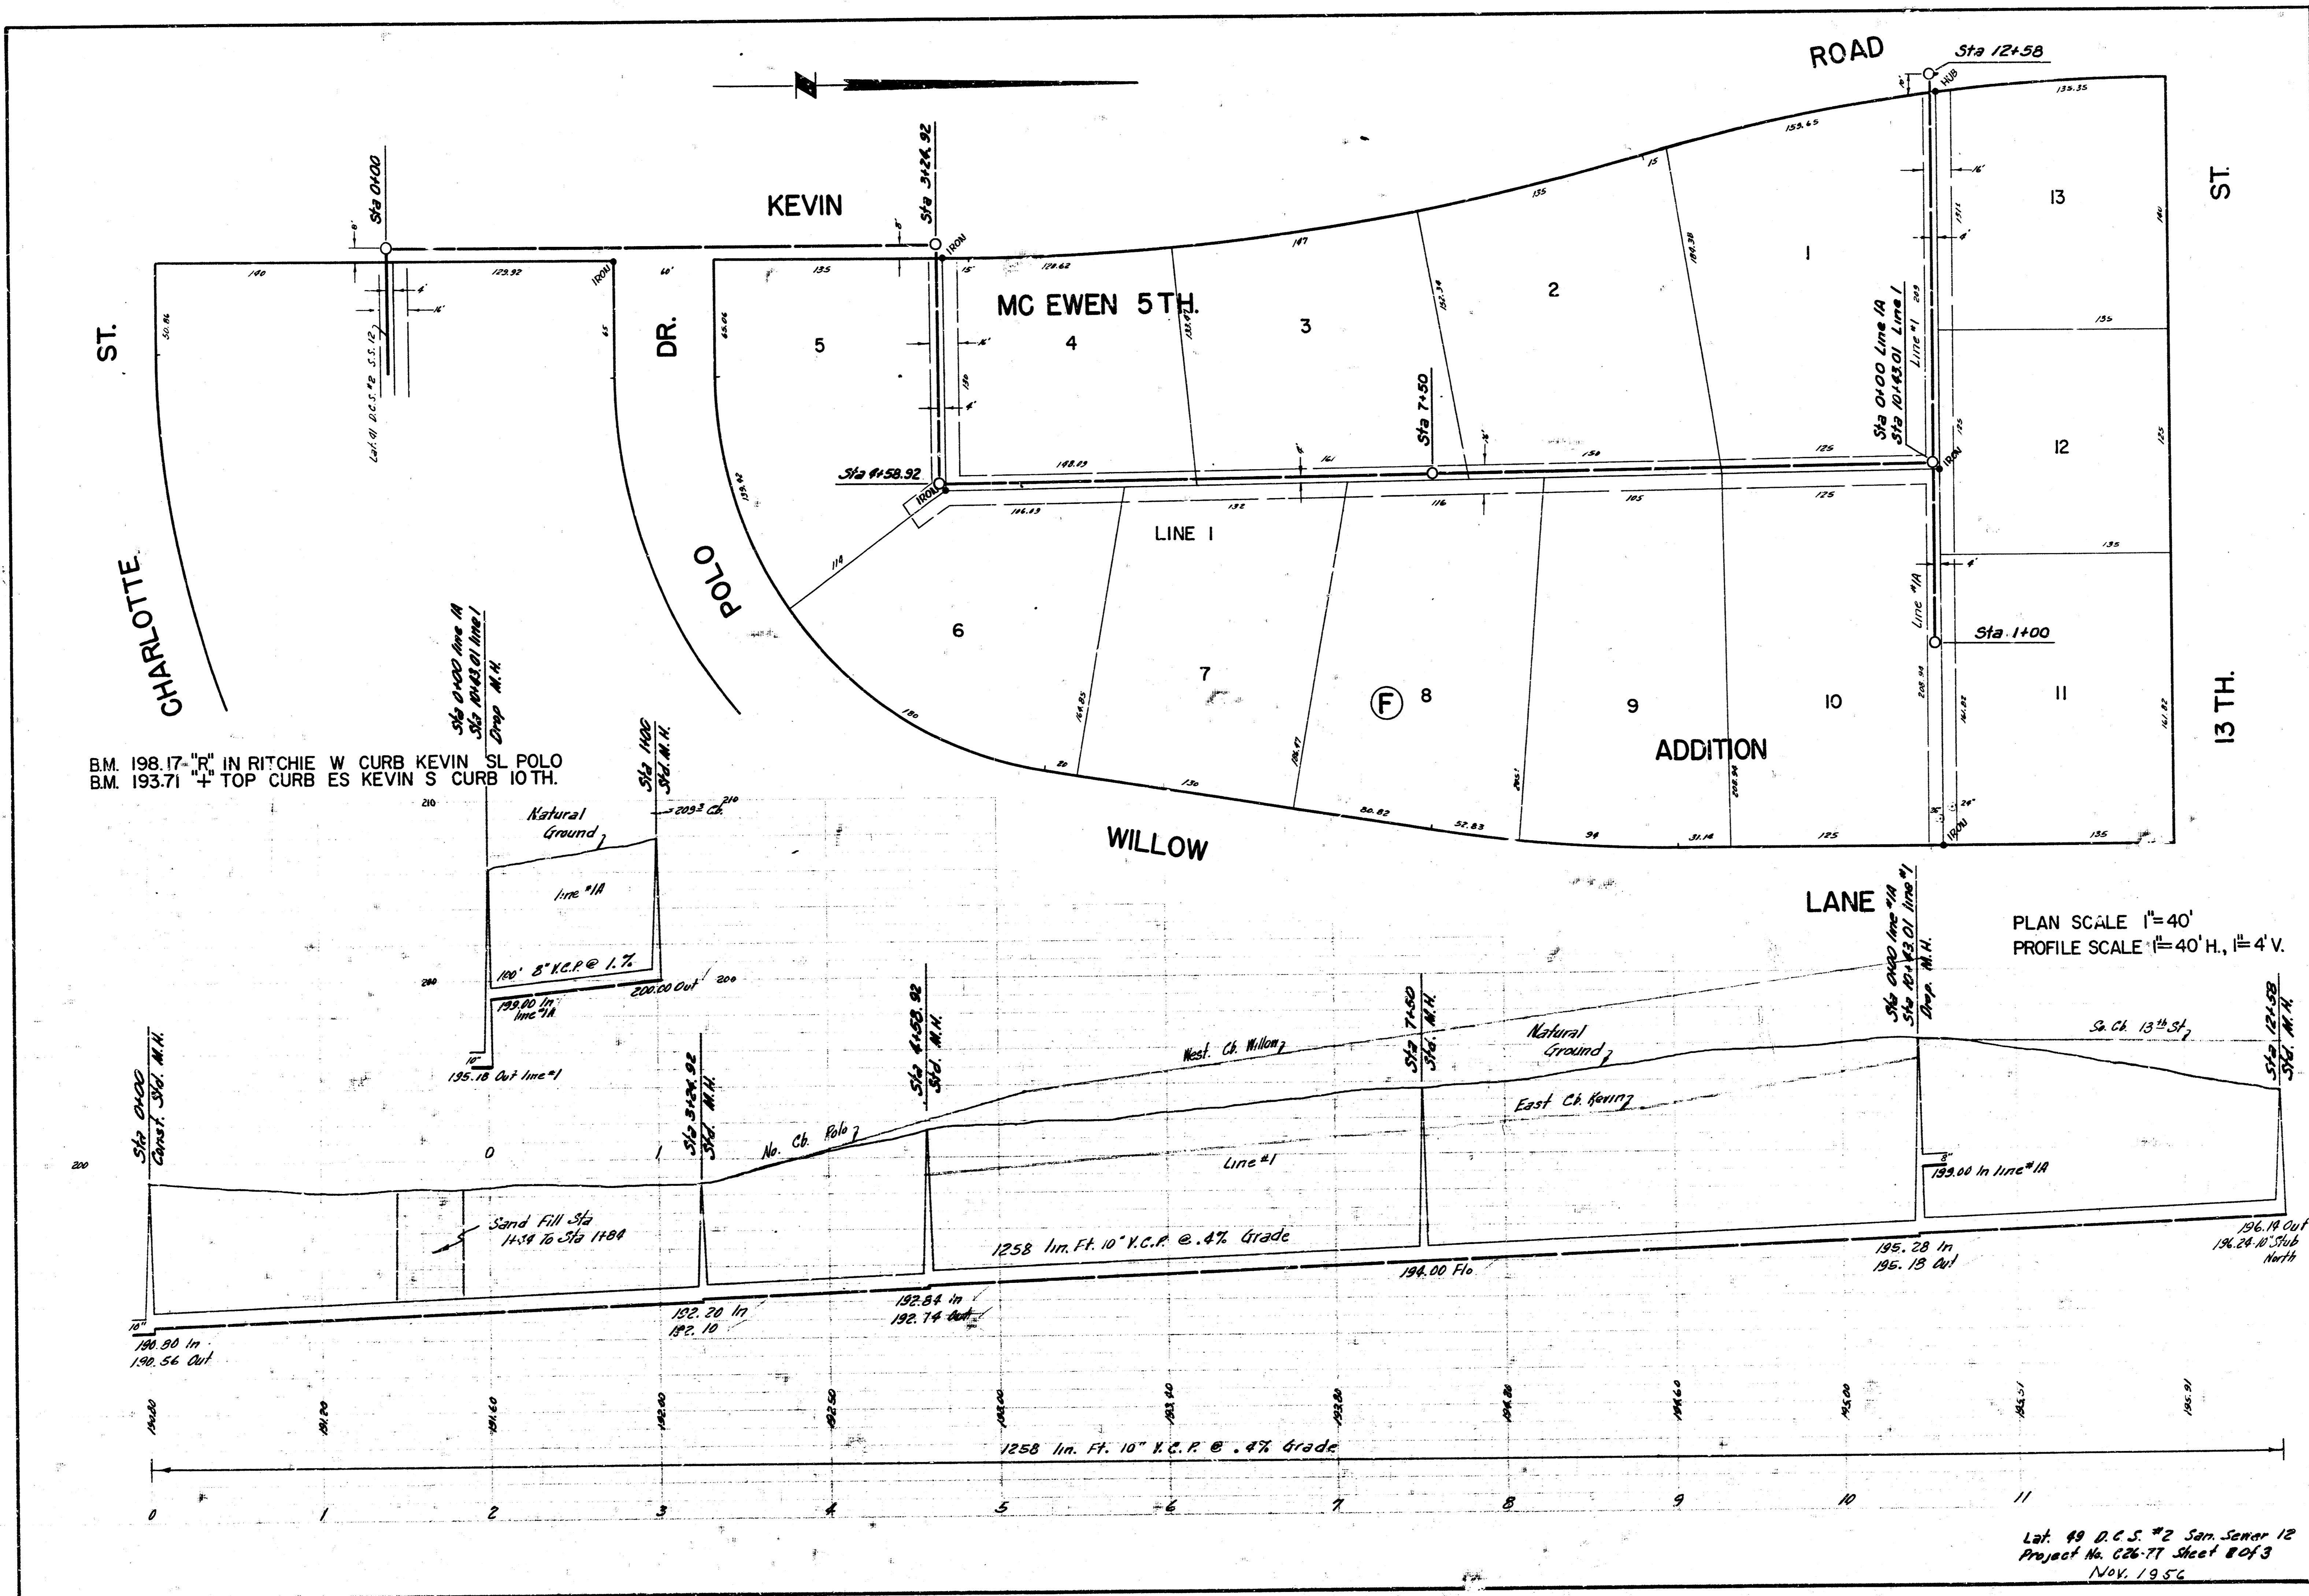


B.M. 198.17 IN RITCHIE W CURB KEVIN S POLO
B.M. 193.71 TOP CURB ES KEVIN S CURB 10TH.

Lot 49 D.C.S. #2 San. Sewer 12
Project No. 626-77 Sheet 8 of 3
Nov. 1956

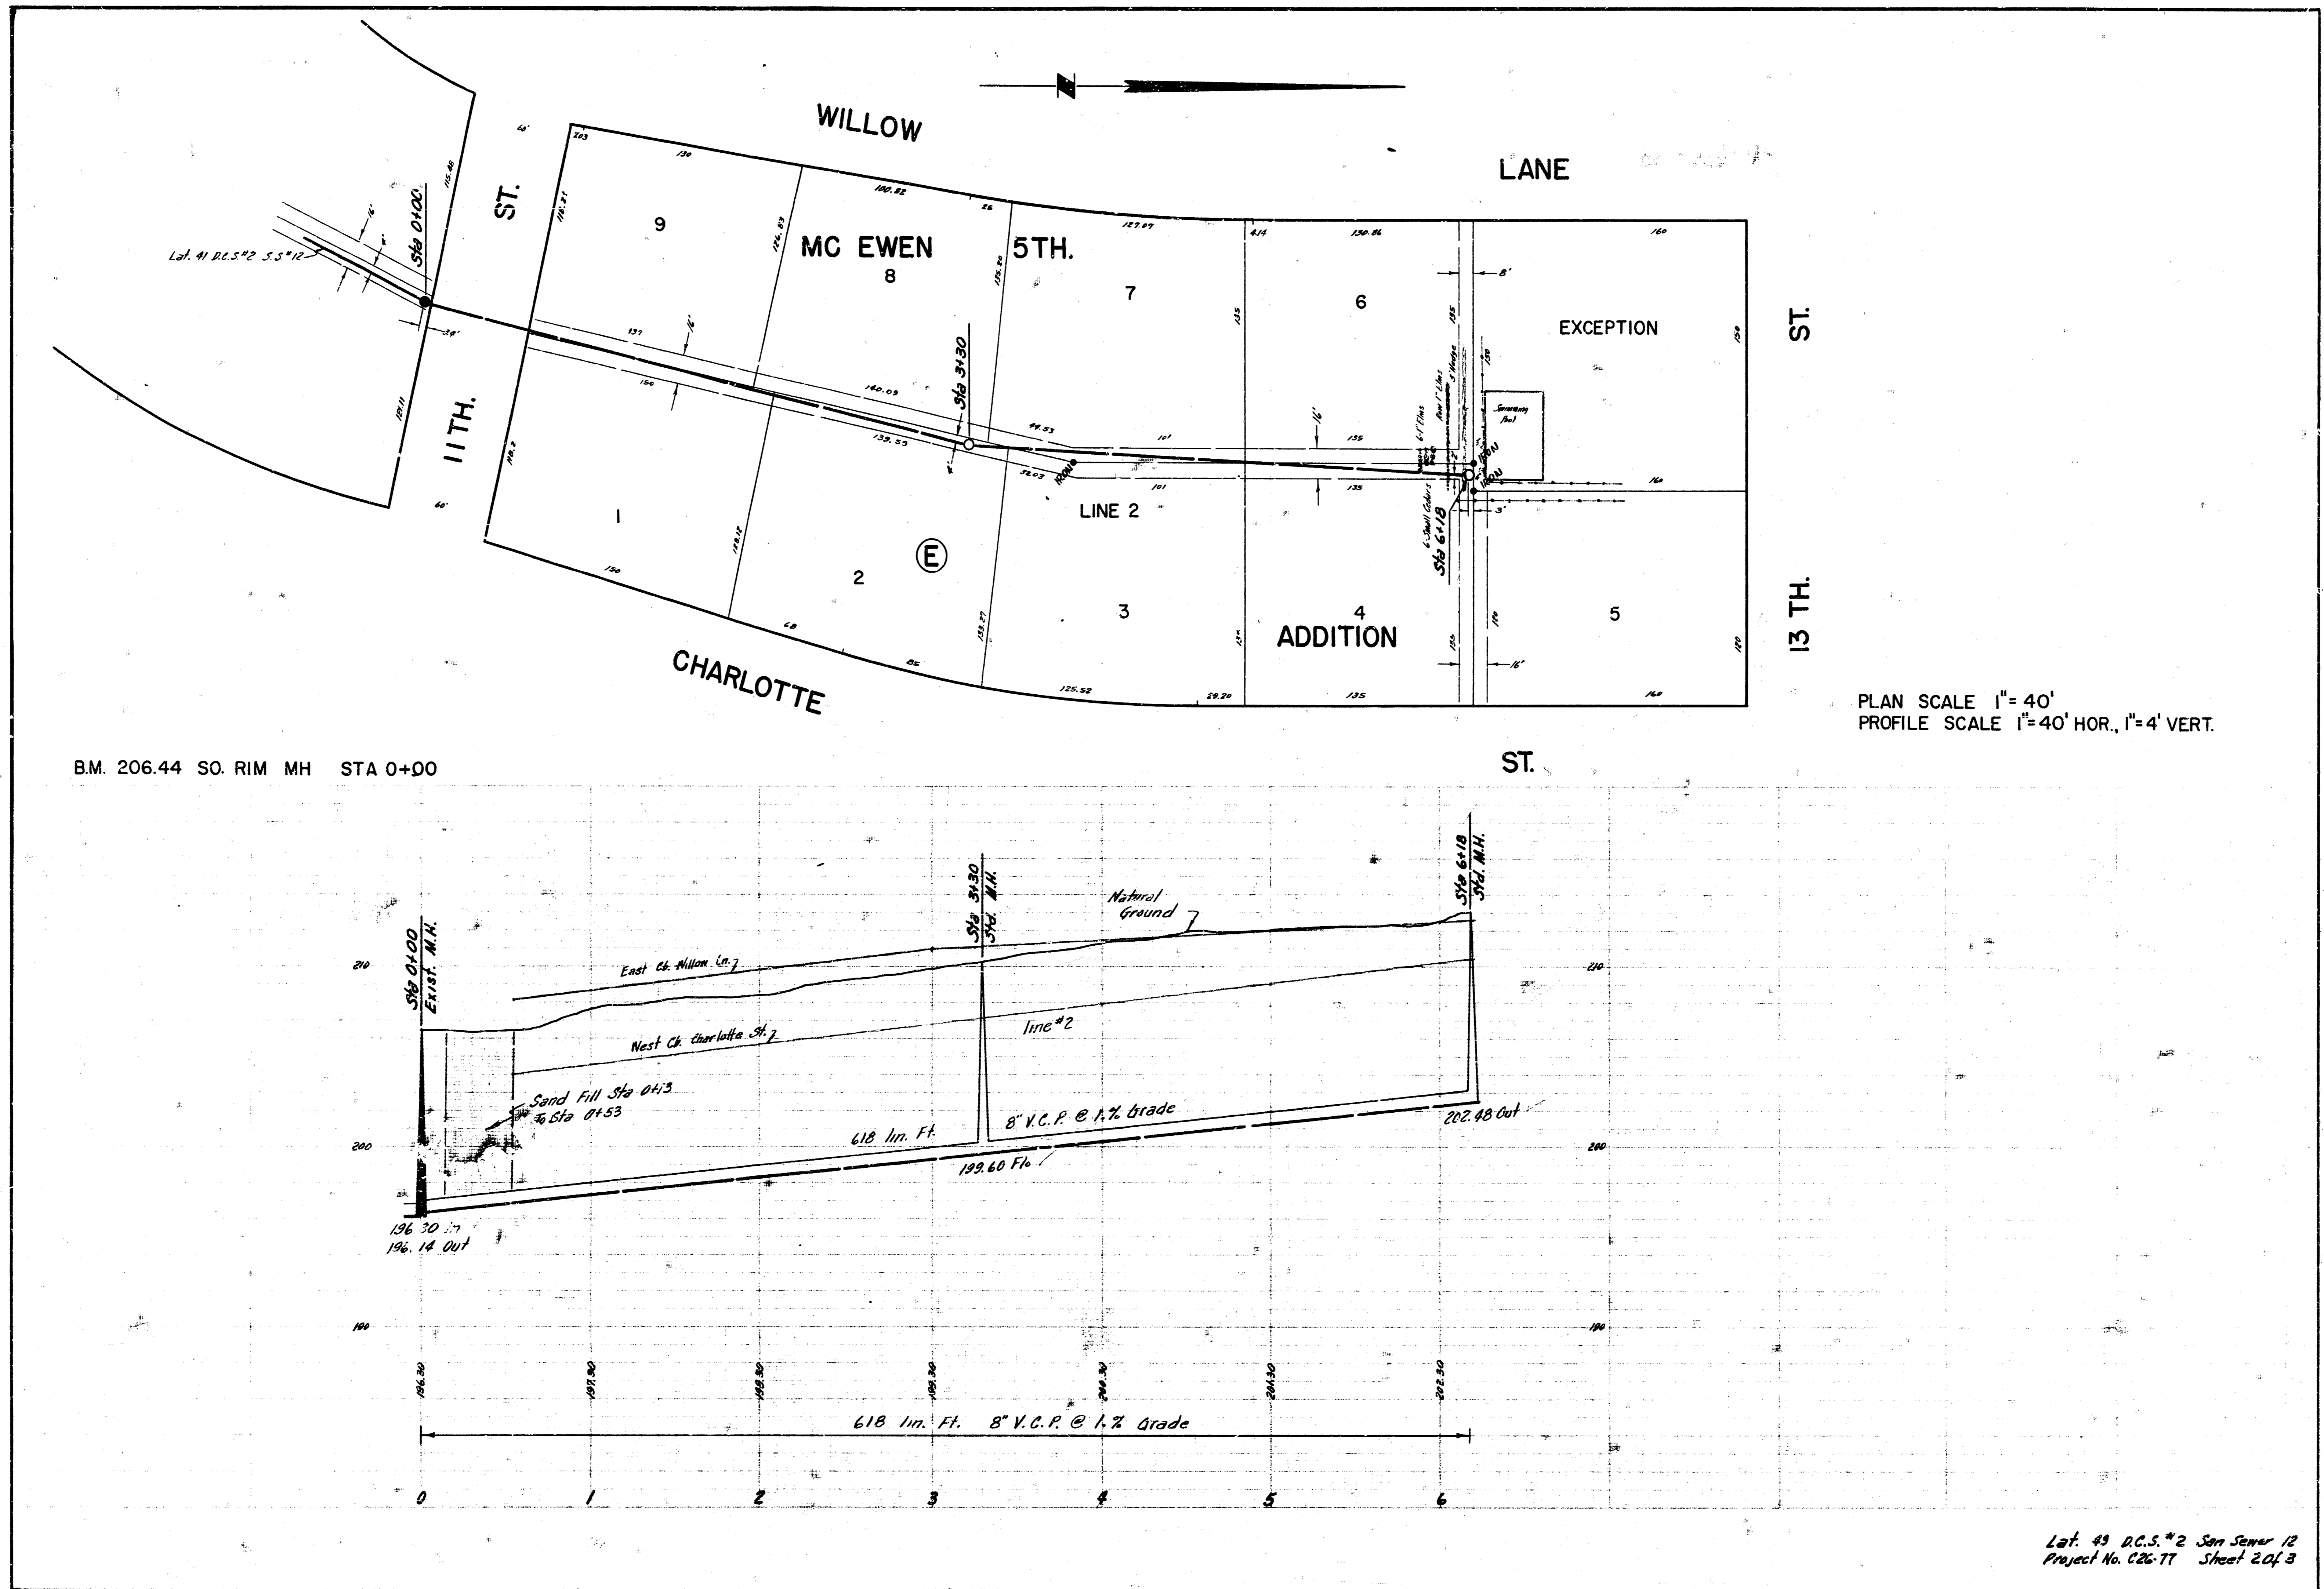

B.M. 206.44 SO. RIM MH STA 0+00

PLAN SCALE 1" = 40'
 PROFILE SCALE 1" = 40' HOR., 1" = 4' VERT.

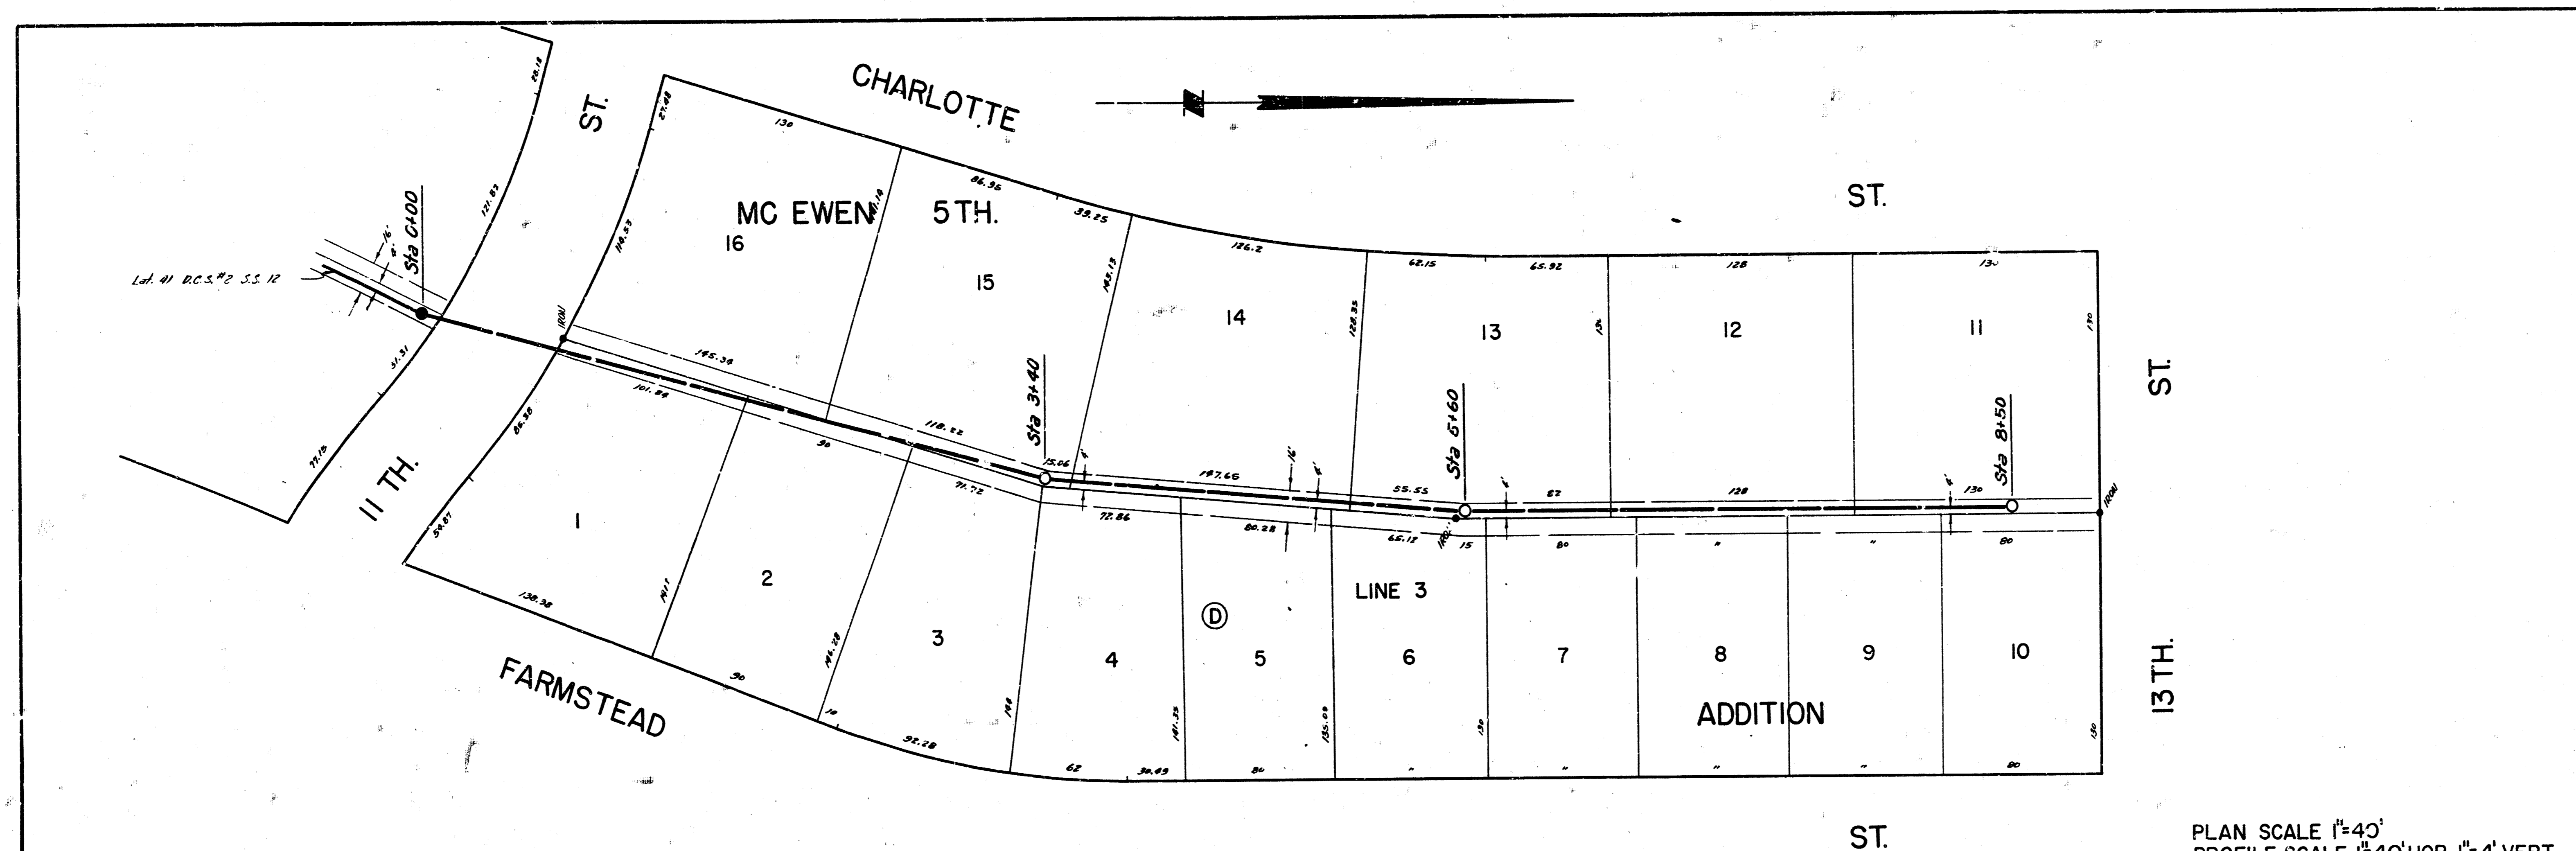

B.M. 210.74 SO. RIM MH STA. 0+00 LINE 3

