


BM. 182.07 "R" IN RITCHIE W.L. ARMOUR N. CURB VINCENT  
 BM. 177.98 STAM. 6'E & 2' SO. OF S.W. COR. 9<sup>th</sup> & ARMOUR

PLAN SCALE 1"=40'  
 PROFILE SCALE 1"=40' HOR, 1"=4' VERTICAL

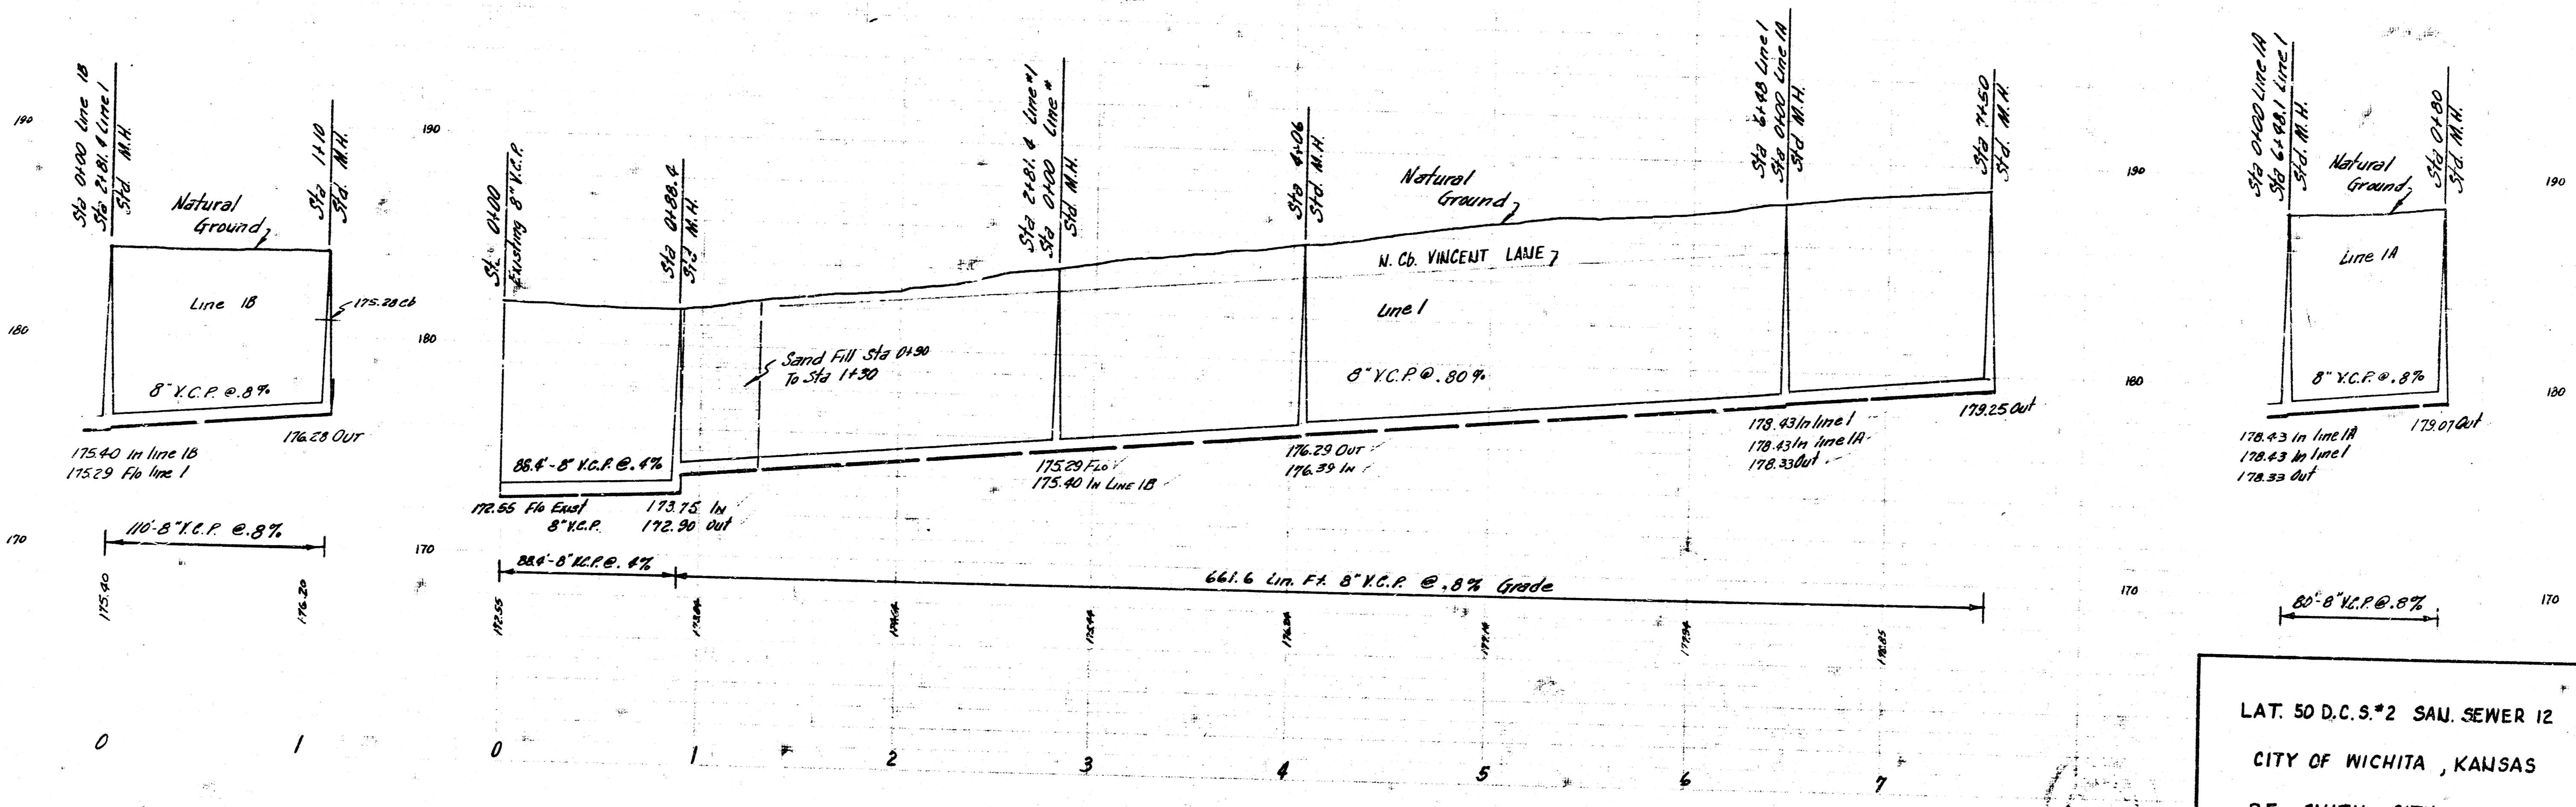

LAT. 50 D.C.S.\*2 SAN. SEWER 12  
 CITY OF WICHITA, KANSAS  
 B.E. SMITH CITY ENGINEER  
 PRIVATE JOB DATE - DEC 1936