


Surveyed by John S. No. 1077
 Checked by Date:

Plan Scale 1" = 40'
 Profile Scale 1" = 40' Vert.

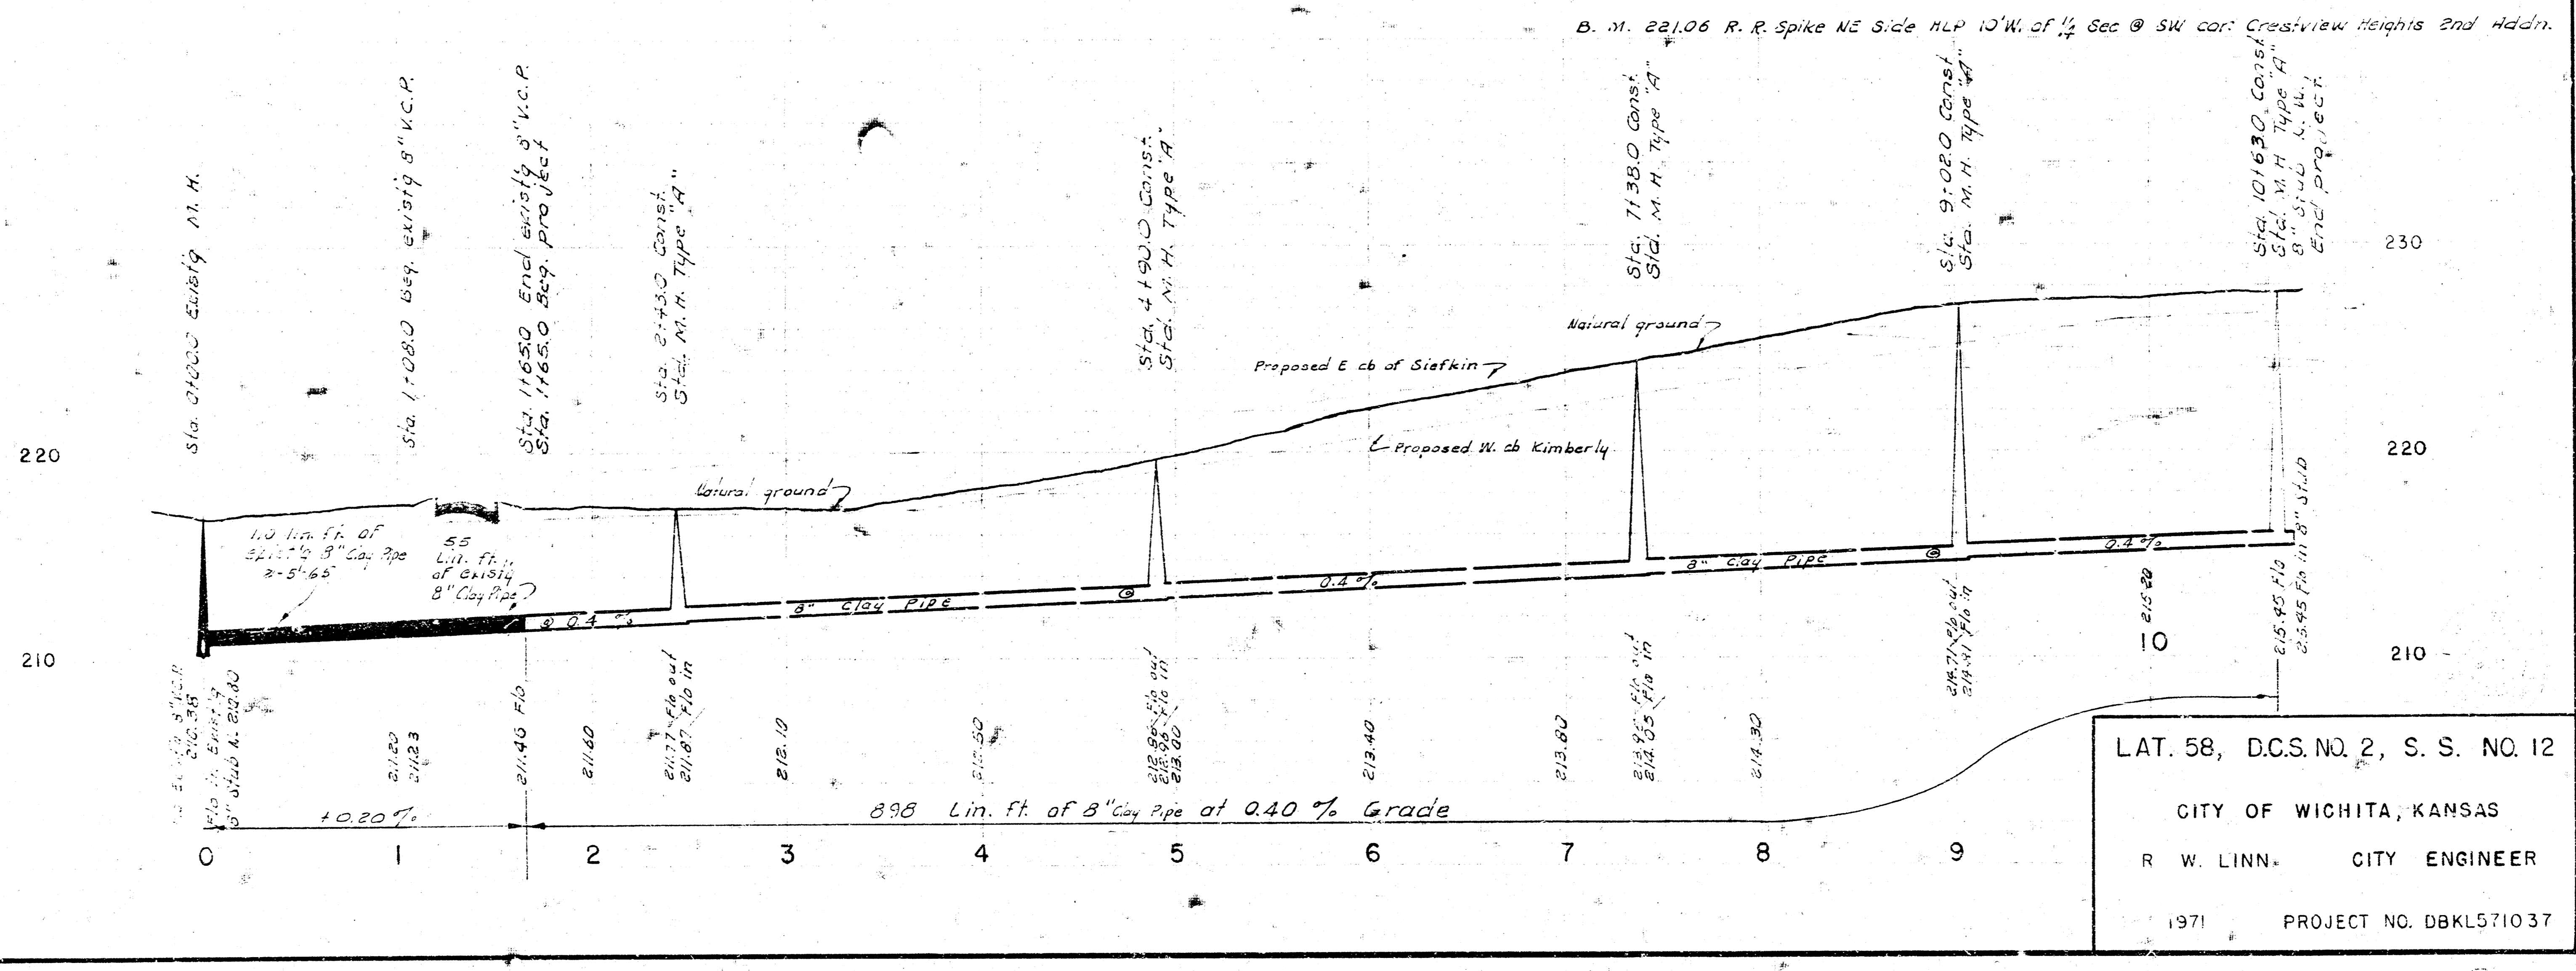

LAT. 58, D.C.S. NO. 2, S. S. NO. 12
 CITY OF WICHITA, KANSAS
 R. W. LINN, CITY ENGINEER
 1971 PROJECT NO. DBKL571037