
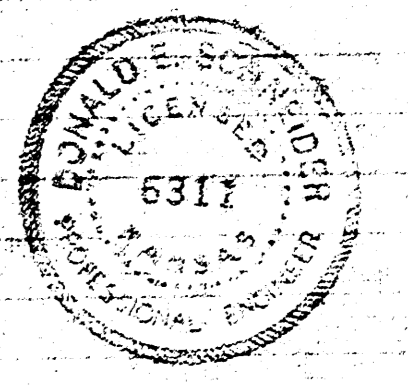


Survey by J. Young Bk. No. 167-Y  
 Plan by J. W. Linn  
 Checked by

Plan Scale 1" = 40'  
 Profile Scale 1" = 40' Horz.  
 1" = 4' Vert.

B.M. 221.06 R.R. Spike NE Side HLP 10' W. of 1/4 Sec. cor. @ SW cor. Crestview Heights 2nd Addition.

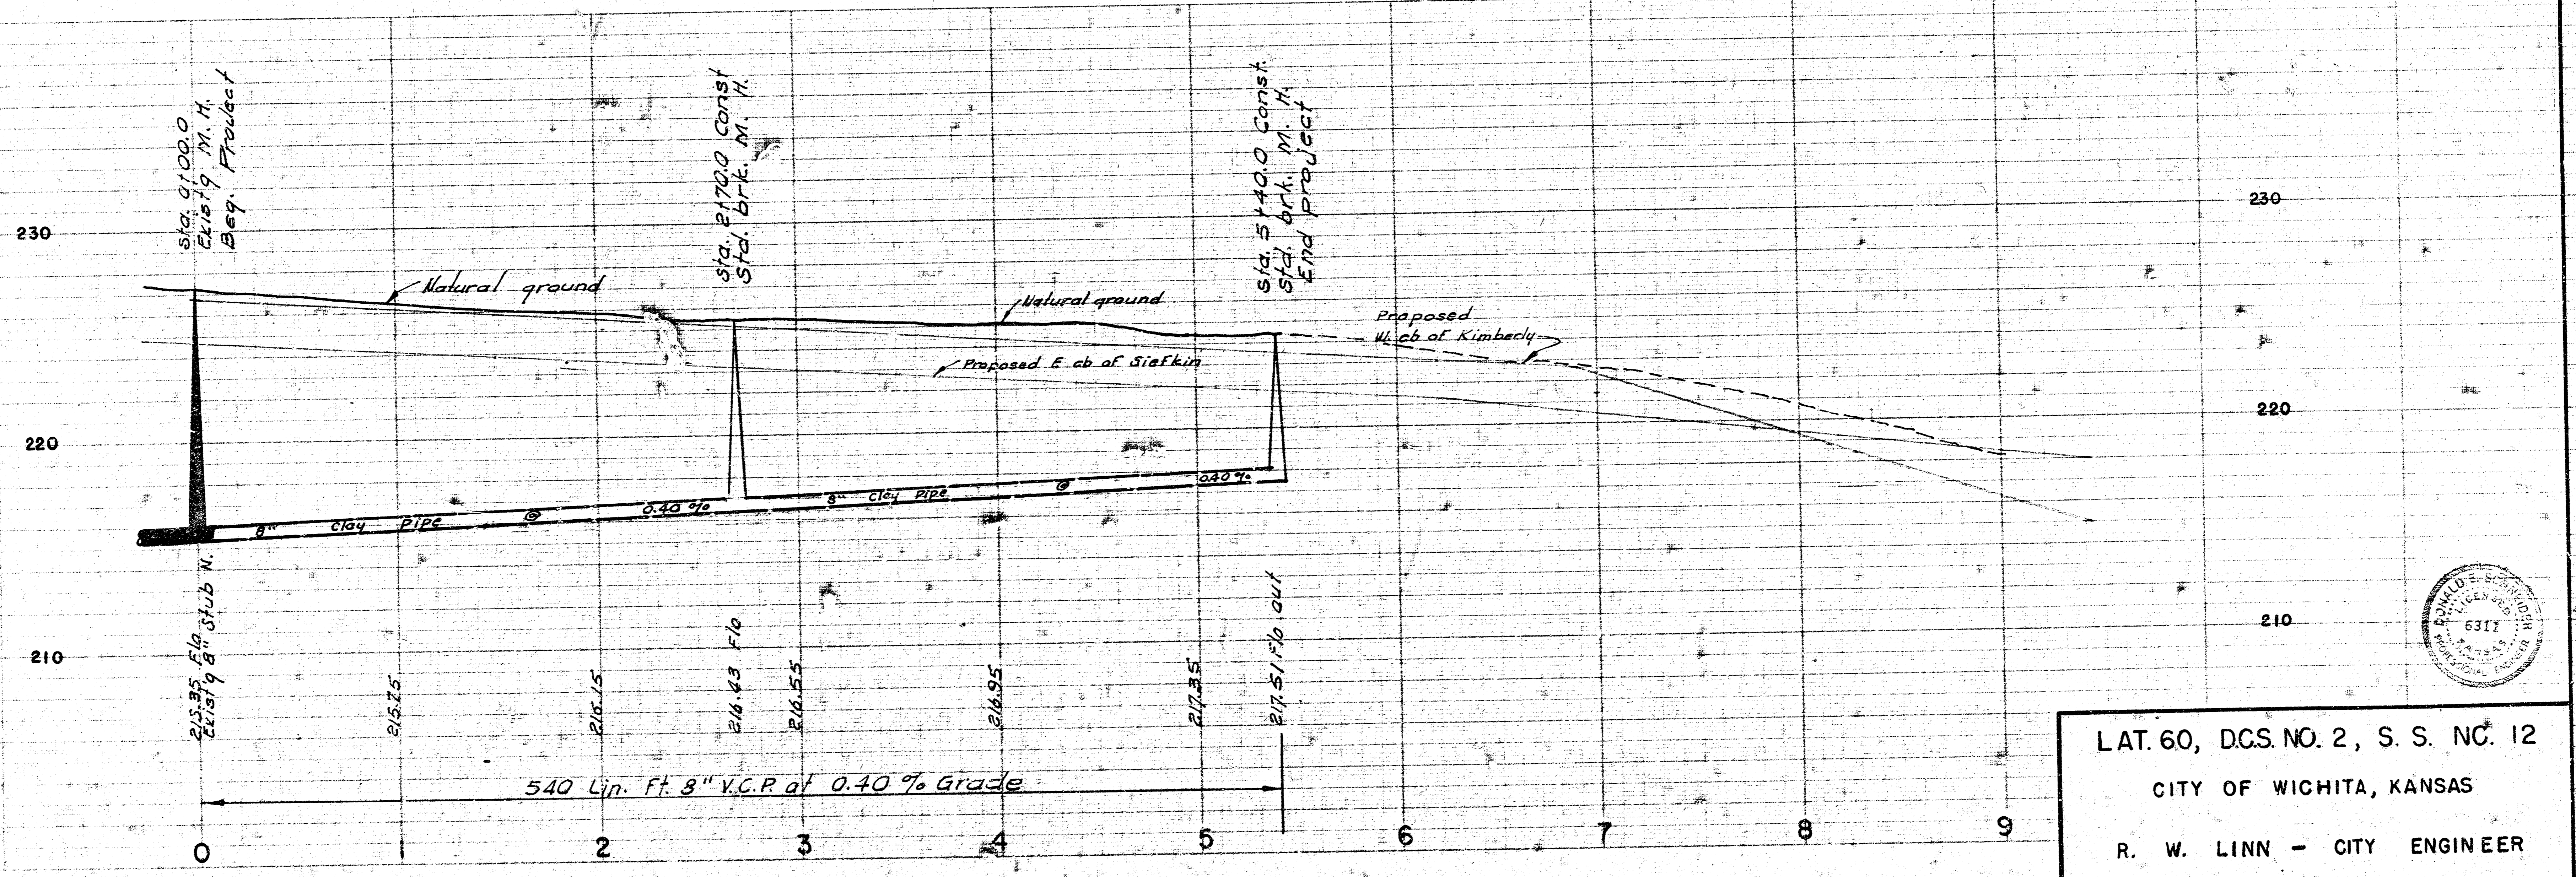

LAT. 60, DCS. NO. 2, S. S. NC. 12  
 CITY OF WICHITA, KANSAS  
 R. W. LINN - CITY ENGINEER  
 1974 PROJECT NO. DBKL574063