



CURVE AND V. HAVING SAME R.T.Y.
 CURVE OF 14'-10" RADIUS
 CROSS OF 1"

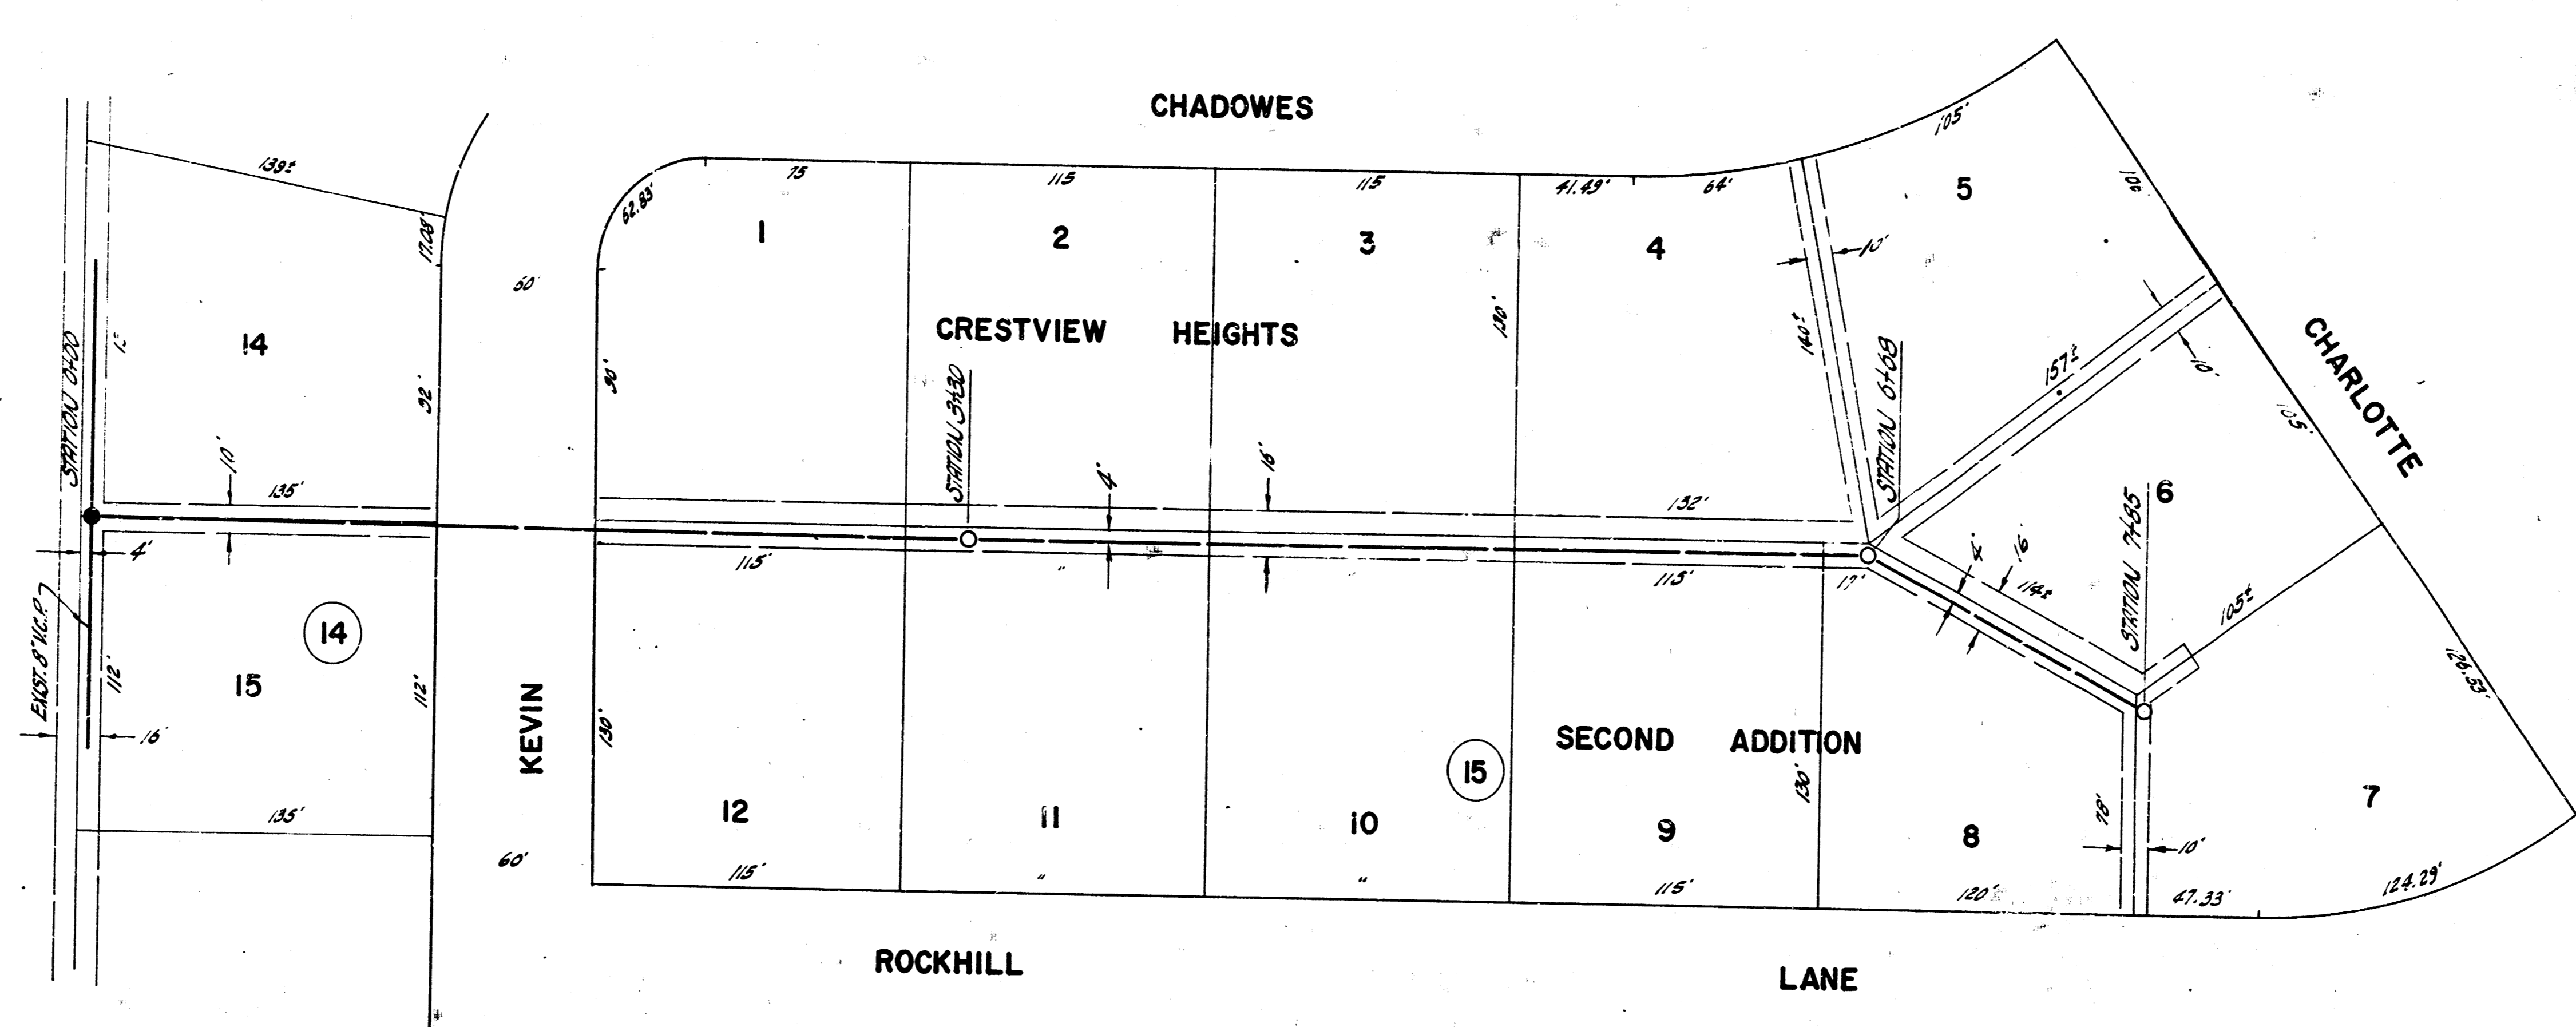

B.M. 221.06 12.25' FROM NE CORNER H.P. 10' W. OF 1/4 SEC. COR. @ SW COR. CRESTVIEW HEIGHTS 2ND. ADDITION

PLAN SCALE 1" = 40'
 PROFILE SCALE 1" = 40' HOR, 1" = 4' VERTICAL

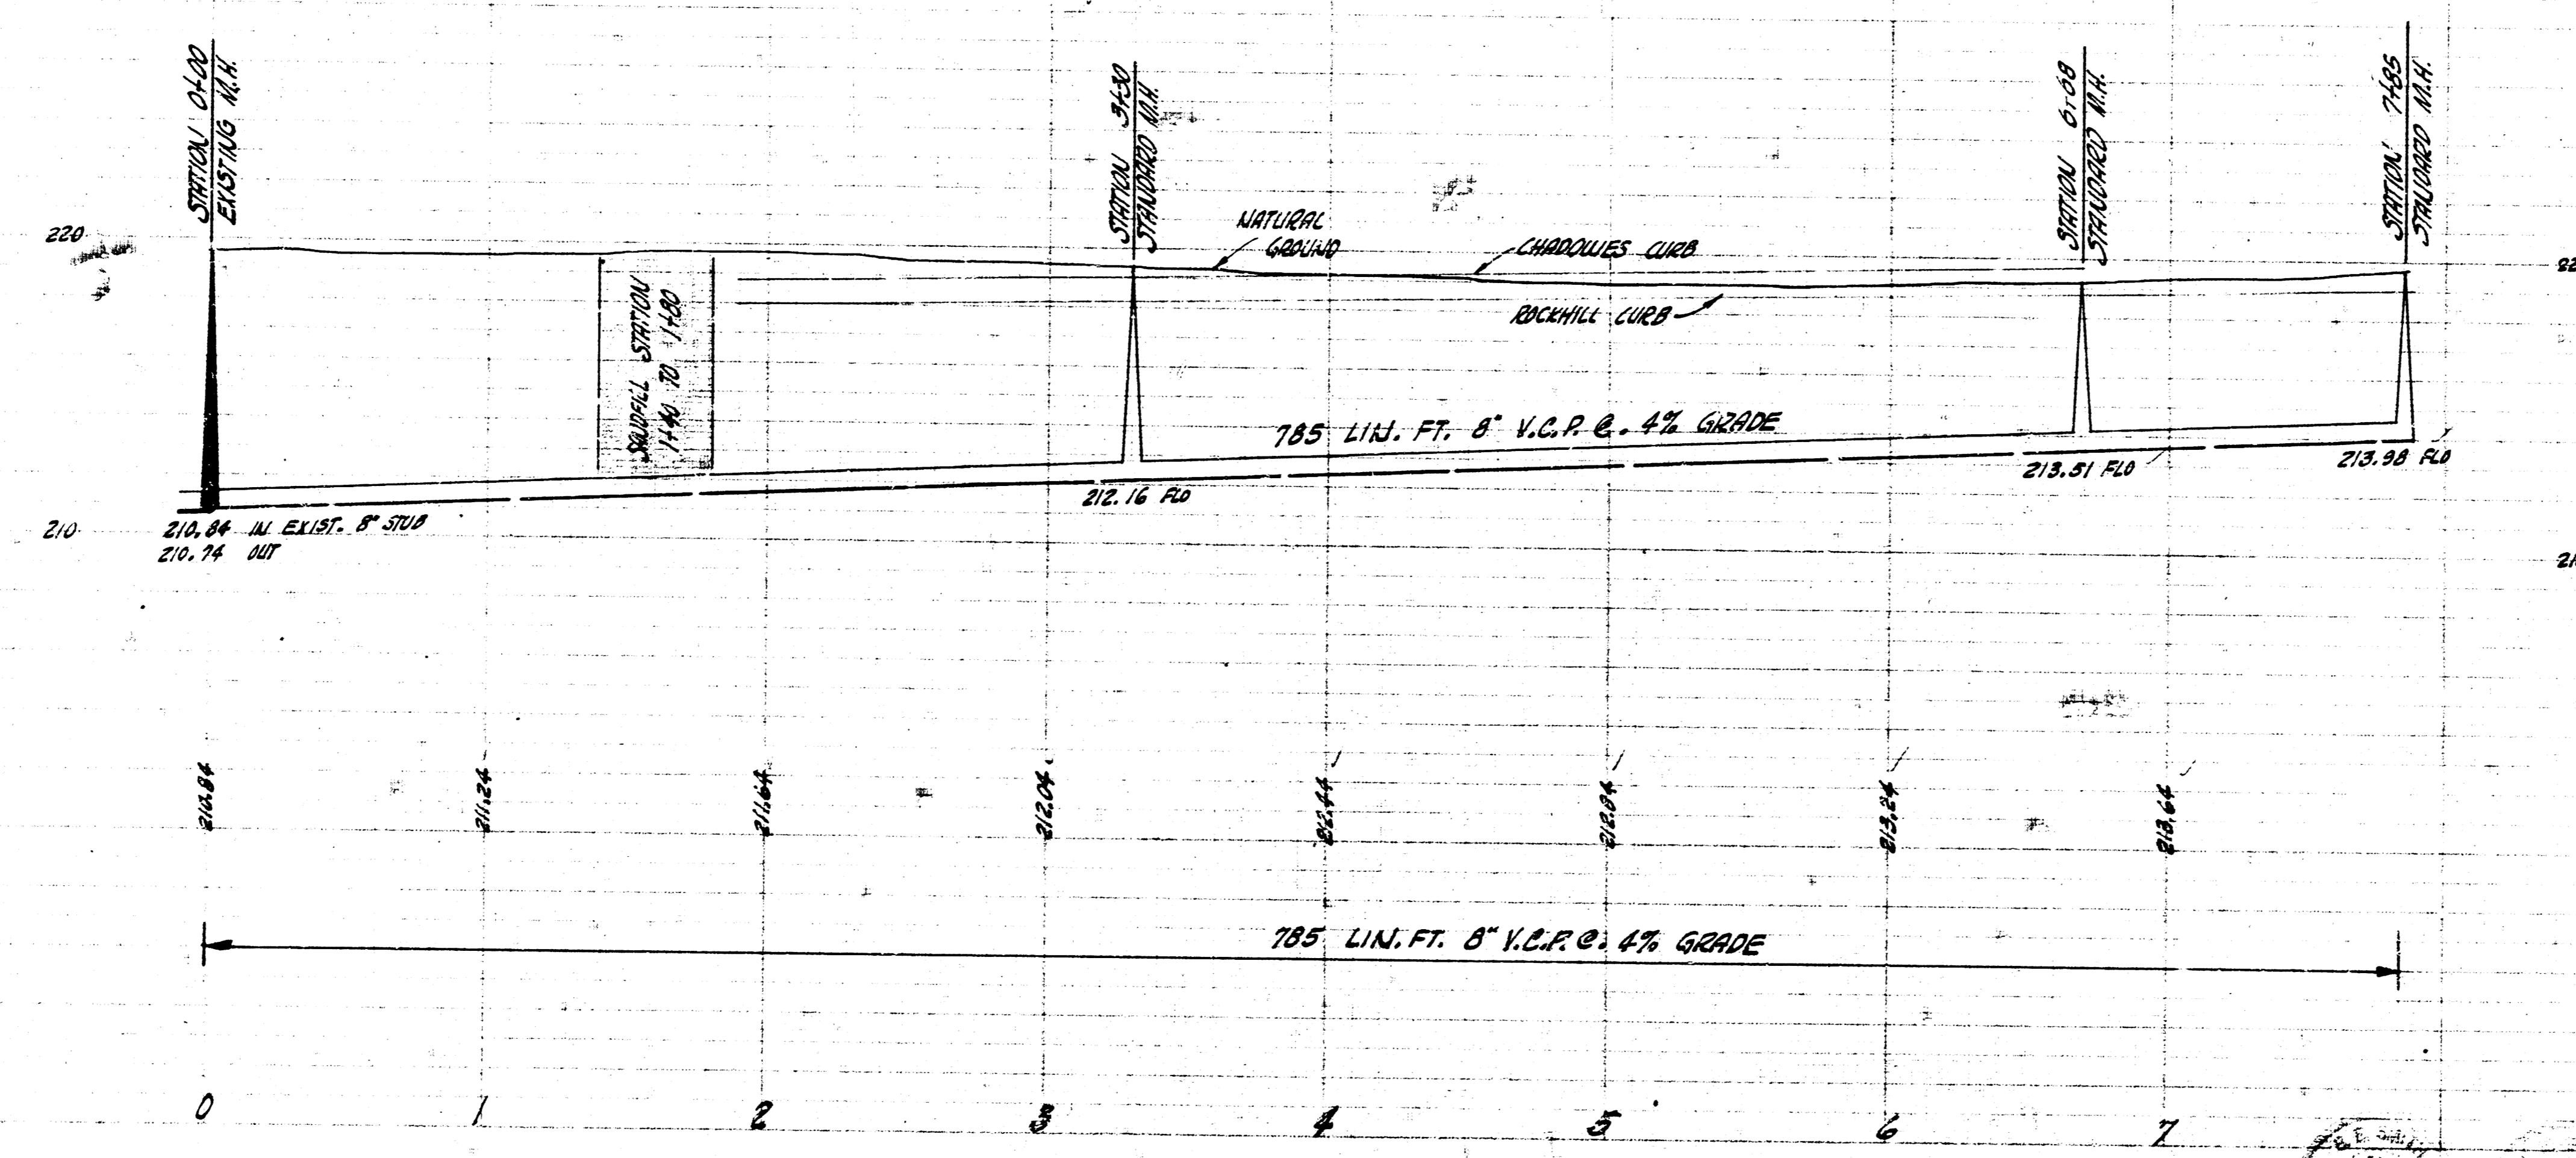

LAT. 65 DCS #2 SAN. SEWER 12
 CITY OF WICHITA, KANSAS
 B.E. SMITH CITY ENGINEER
 PROJ. NO. C27-81 DATE - JULY 1959

