
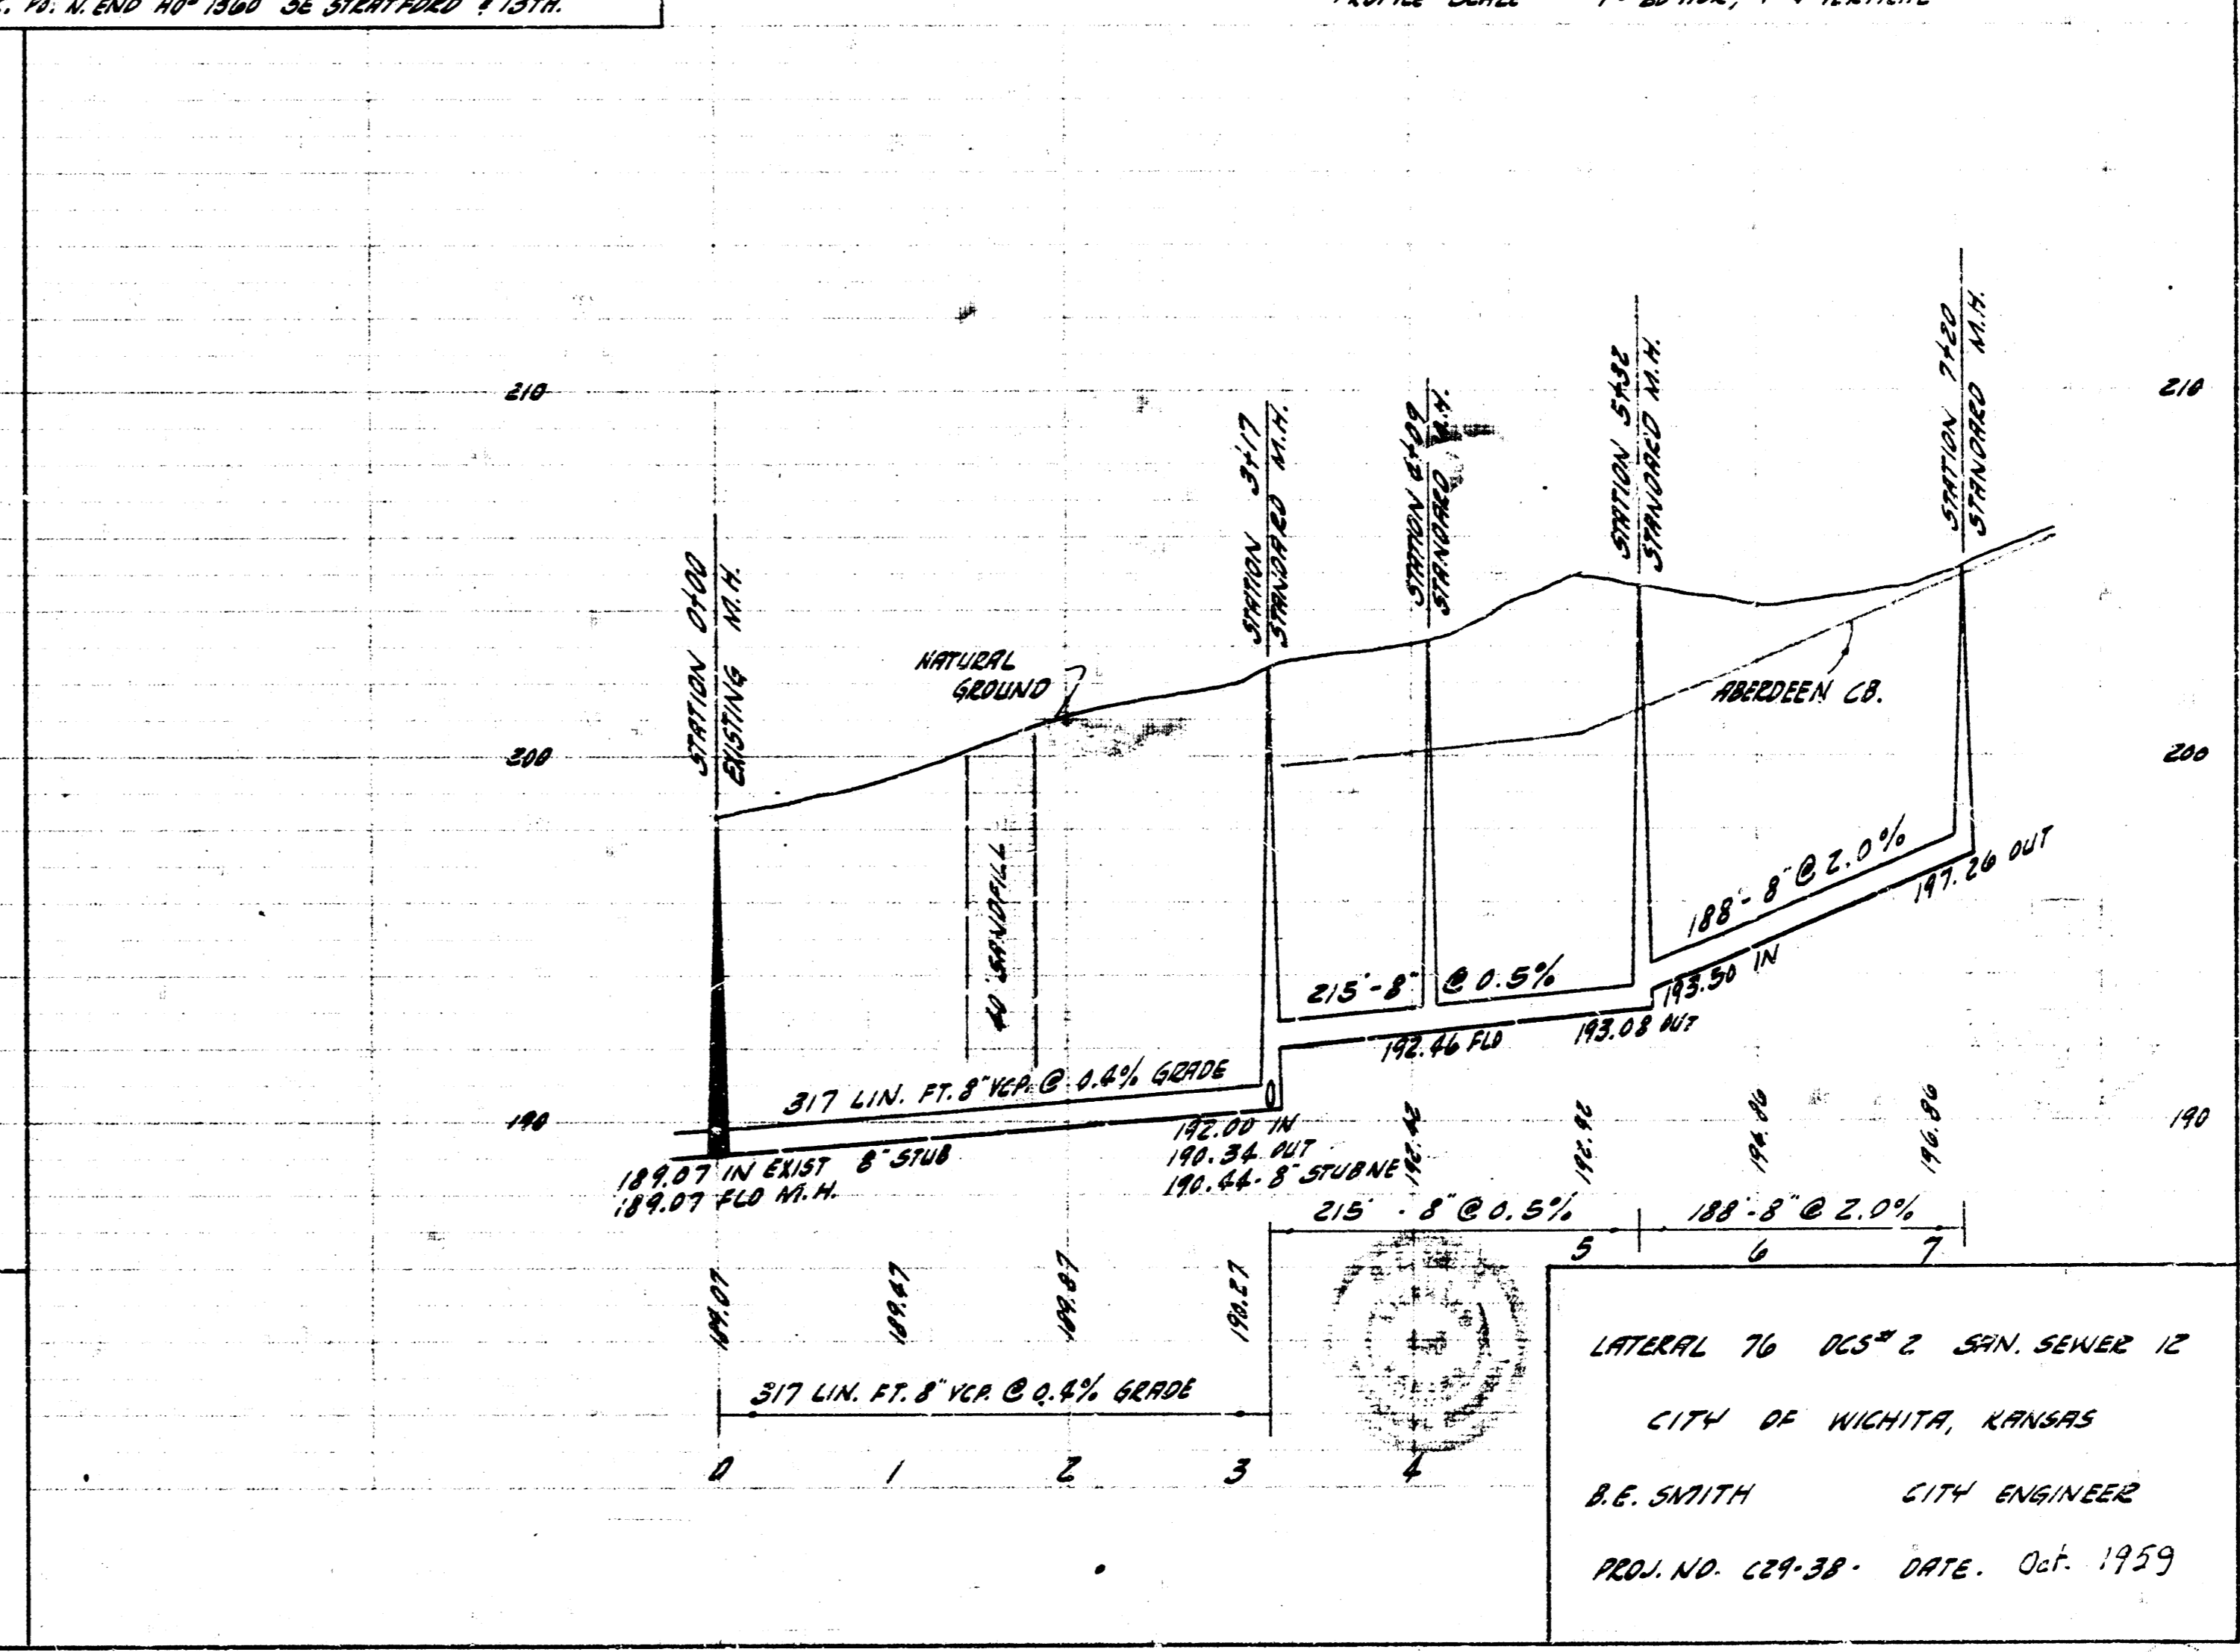


PLAN SCALE 1" = 20'  
PROFILE SCALE 1/2" = 10' HORIZ, 1" = 4' VERTICAL

B.M. 211.86 STANDARD NE 17TH & WOODLAWN.  
B.M. 210.43 DOUBLE MARK 25 TALL POLE 25 WOODLAWN, SE AREDEEN.  
B.M. 187.55 TOP NW CORNER 806 ON 13TH, E. OF WOODLAWN.  
B.M. 193.76 NW CORNER 111 N. END 104 1866 SE STANDARD & 13TH.

PLAN SCALE 1" = 20'  
PROFILE SCALE 1/2" = 10' HORIZ, 1" = 4' VERTICAL

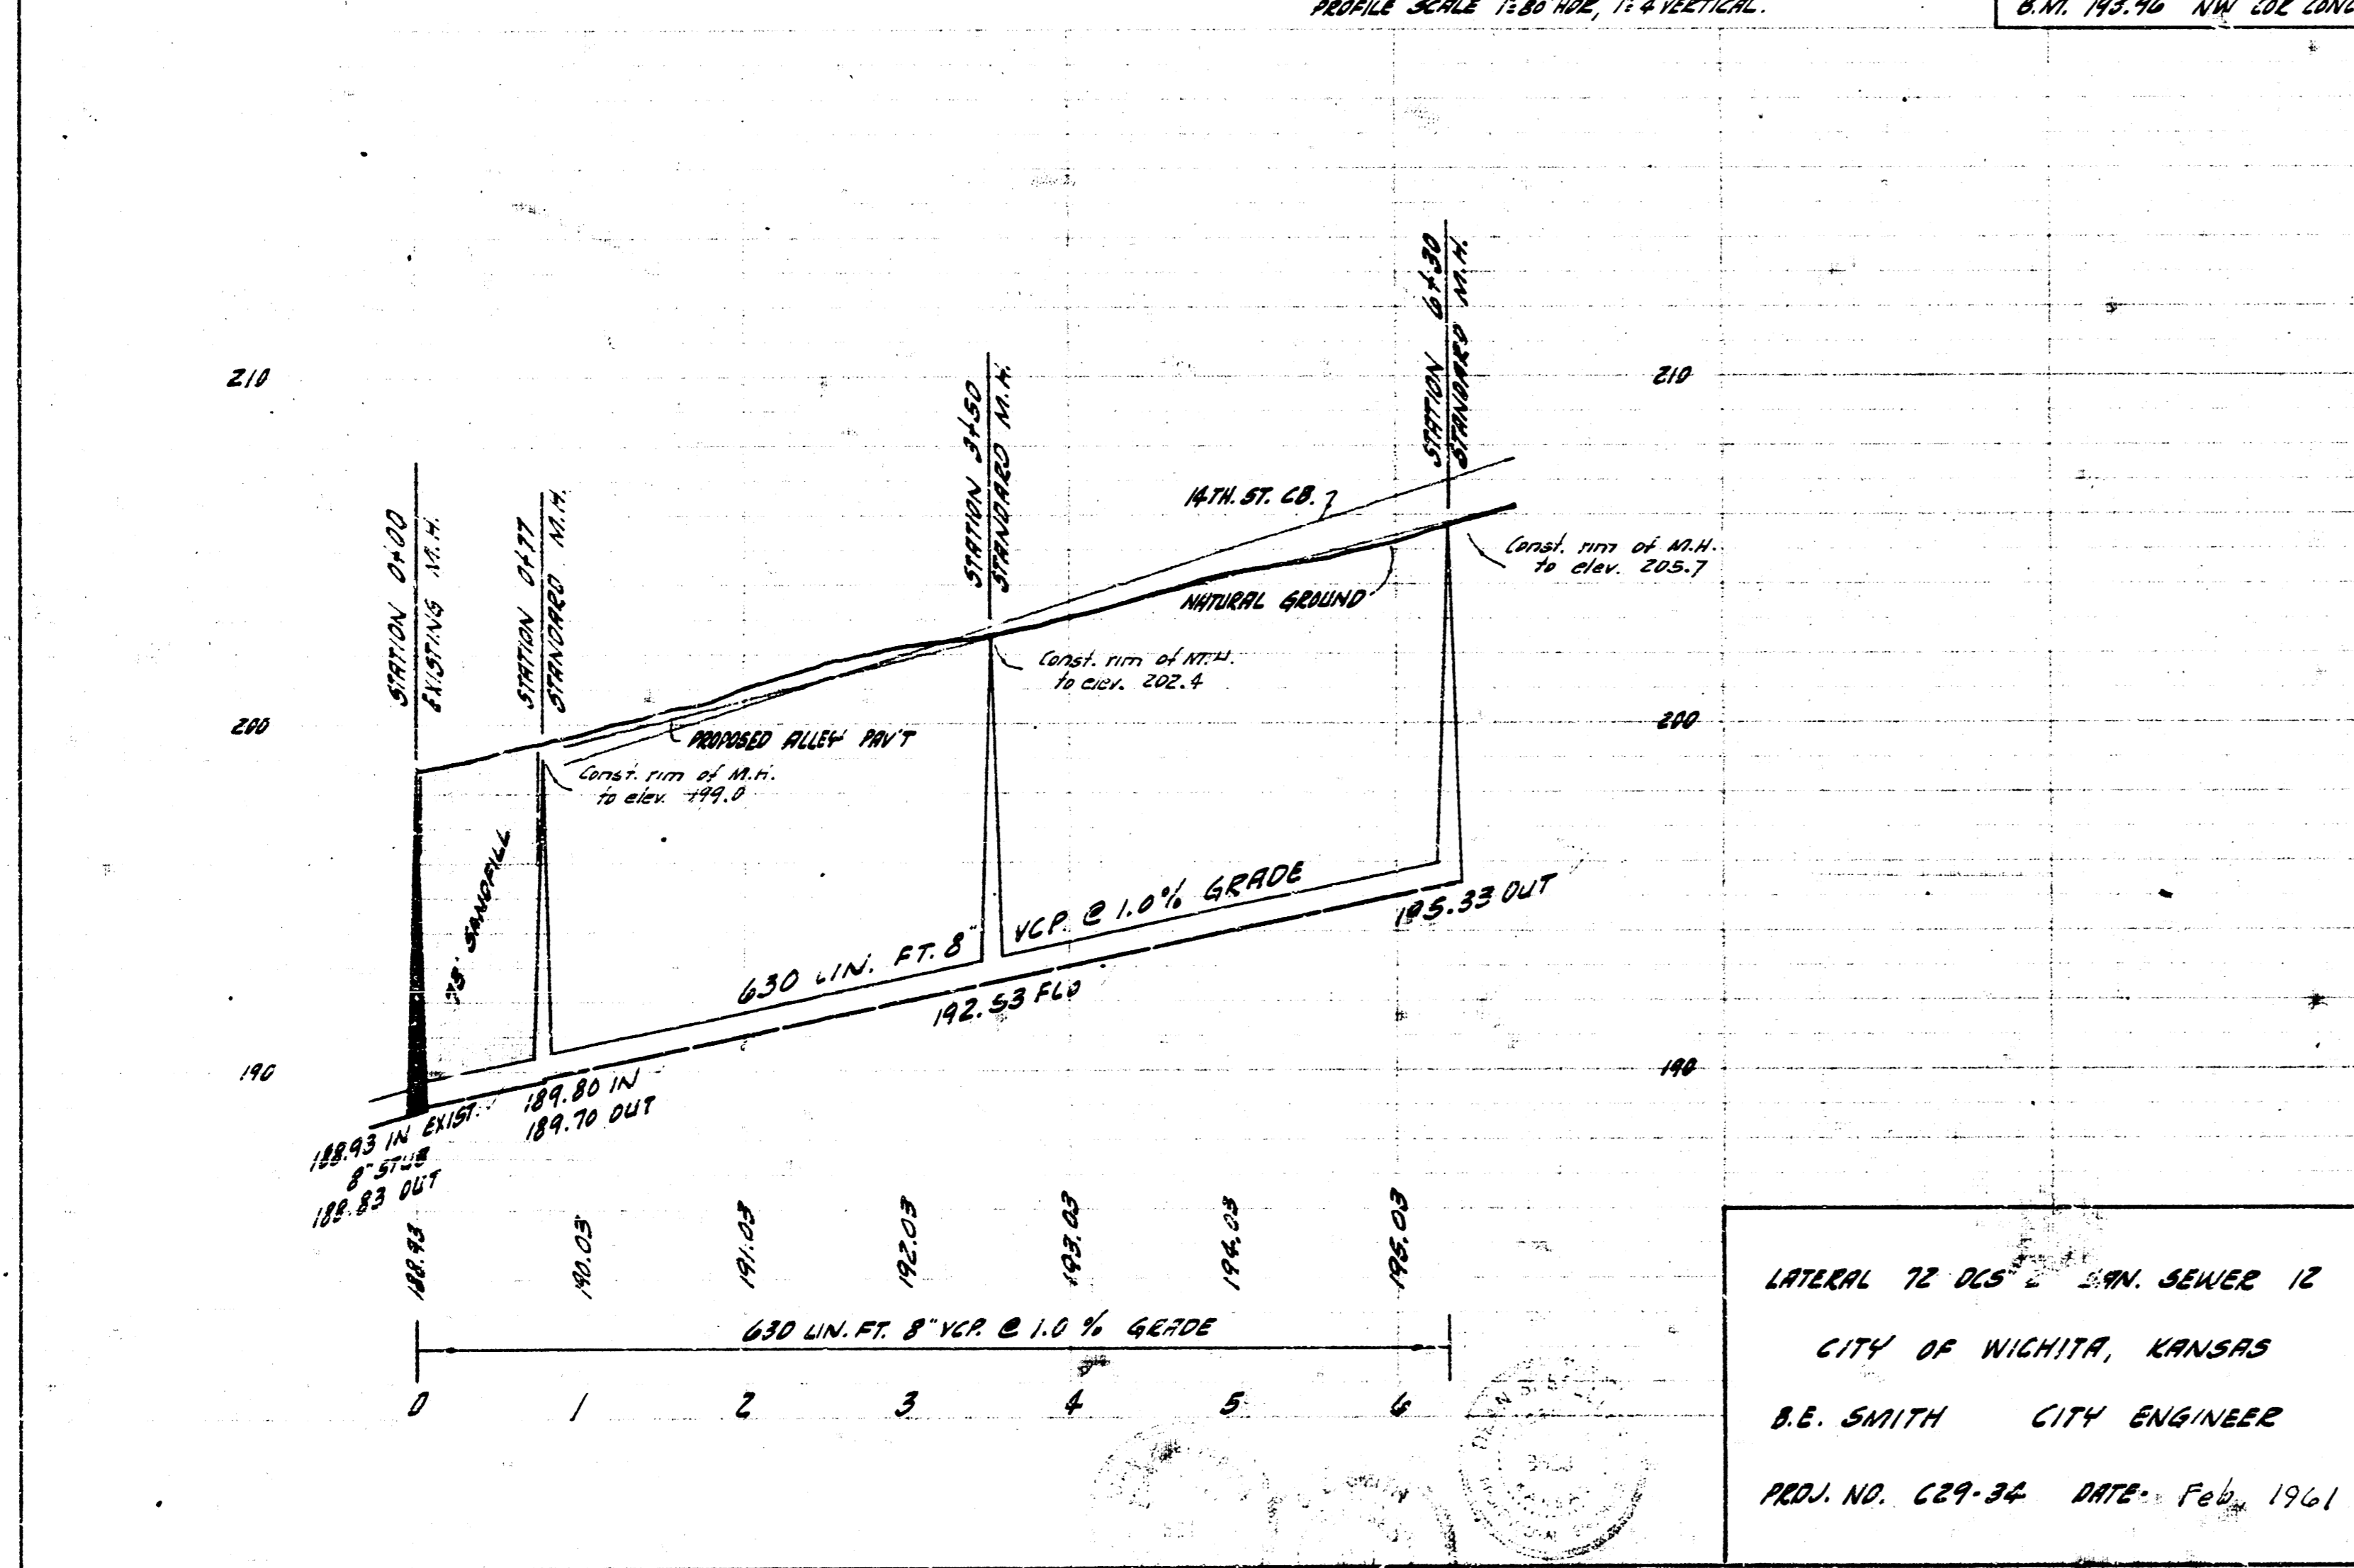

LATERAL 72 DCS 2 SAN. SEWER 12  
CITY OF WICHITA, KANSAS  
B.E. SMITH CITY ENGINEER  
PROJ. NO. C29-34 DATE: Feb. 1961

LATERAL 76 DCS 2 SAN. SEWER 12  
CITY OF WICHITA, KANSAS  
B.E. SMITH CITY ENGINEER  
PROJ. NO. C29-38 DATE: Oct. 1959