


B.M. 214.64 N. RIM M.H. AT E. S. LOT 38 W.S. SPRING LANE, 0+00
 B.M. 219.35 N. RIM M.H. STA. 0+00 LINE "A"
 B.M. 211.86 STANDARD N.E. COR. WOODLAWN & 17 TH.

PLAN SCALE 1"=40'
 PROFILE SCALE 1"=40' HOR.
 1"=4' VERT.

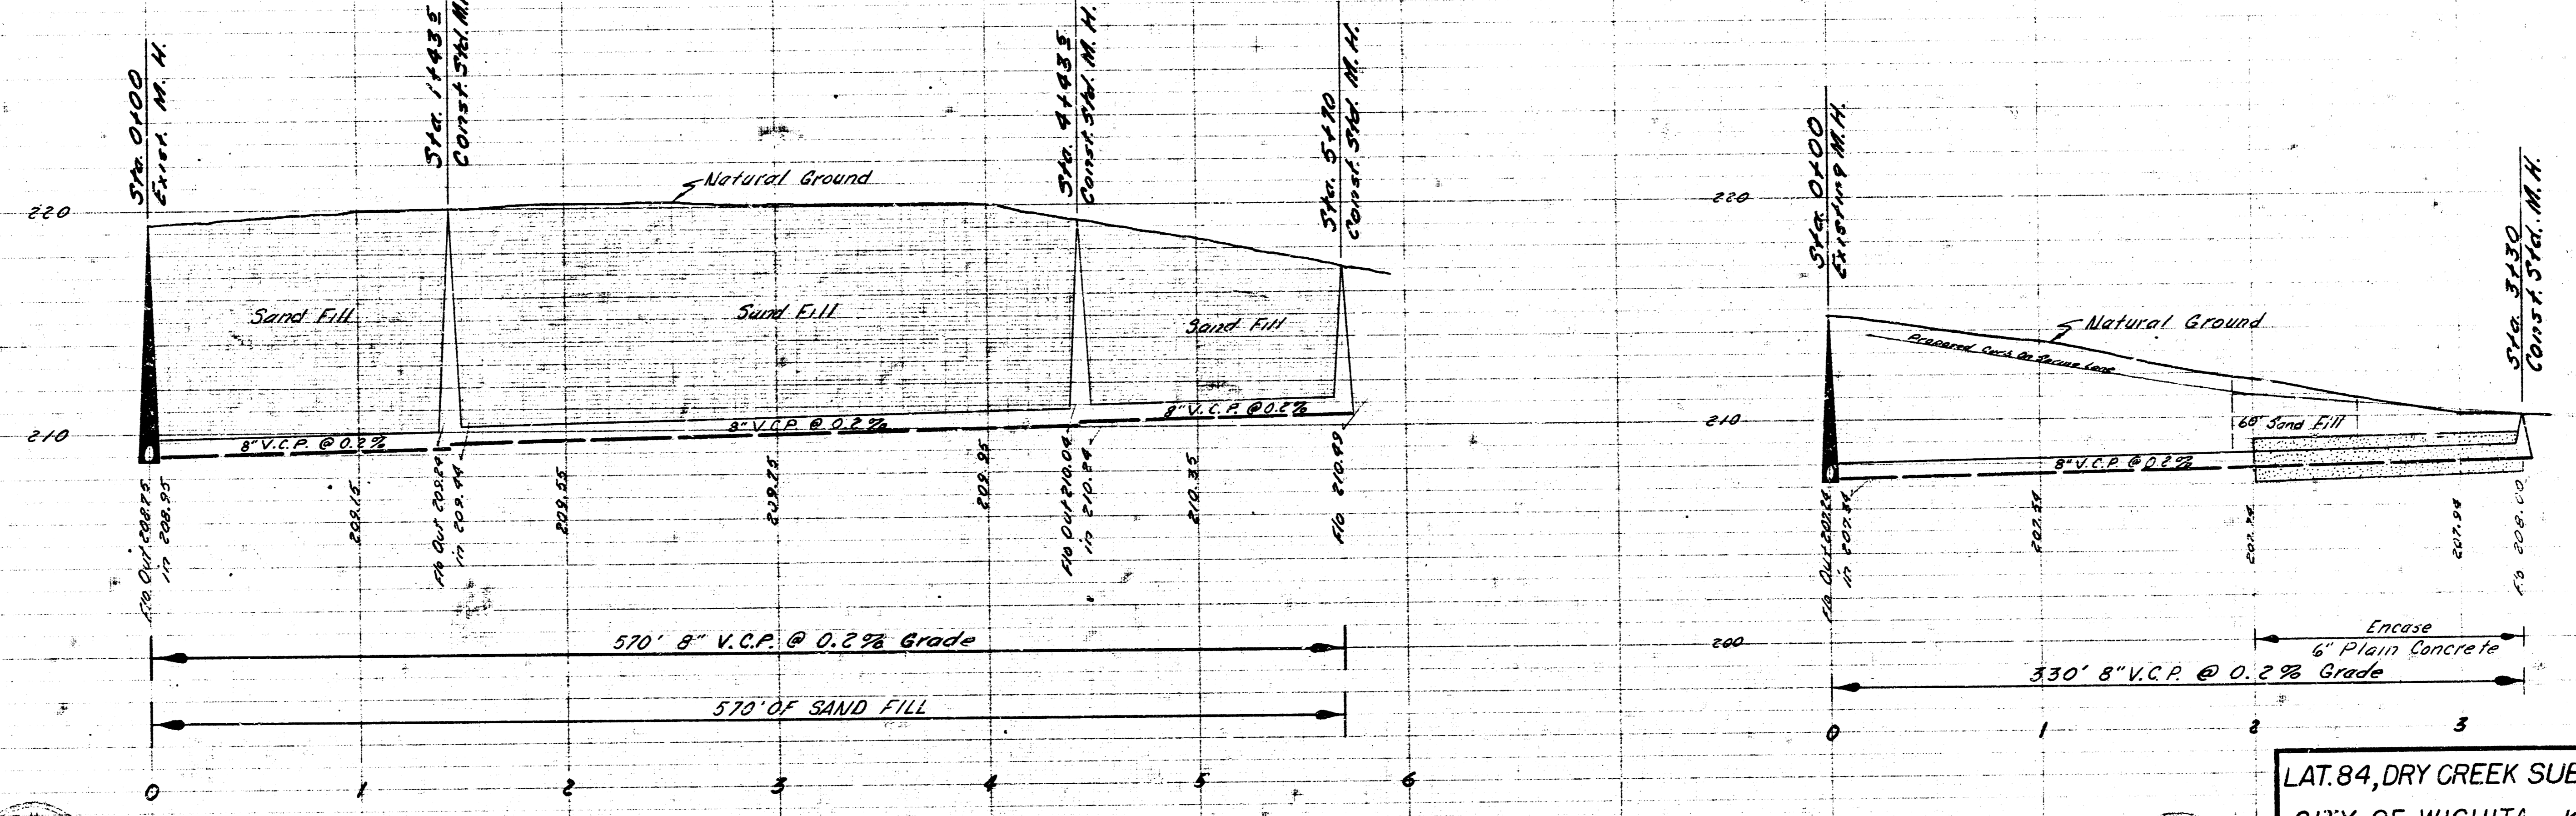

LAT. 84, DRY CREEK SUB 2, S.S. #12
 CITY OF WICHITA, KANSAS
 B. E. SMITH, CITY ENGINEER
 PROJ. NO. C22-8 DATE JUNE 1962