

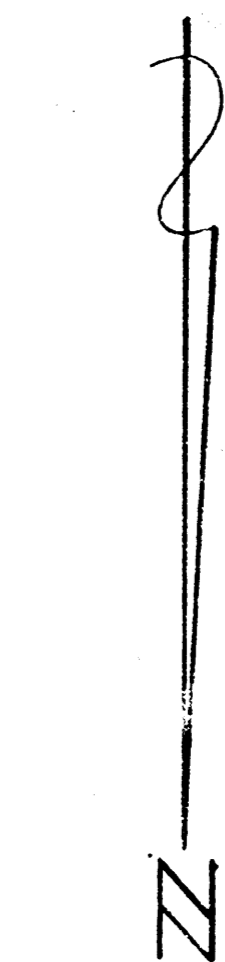
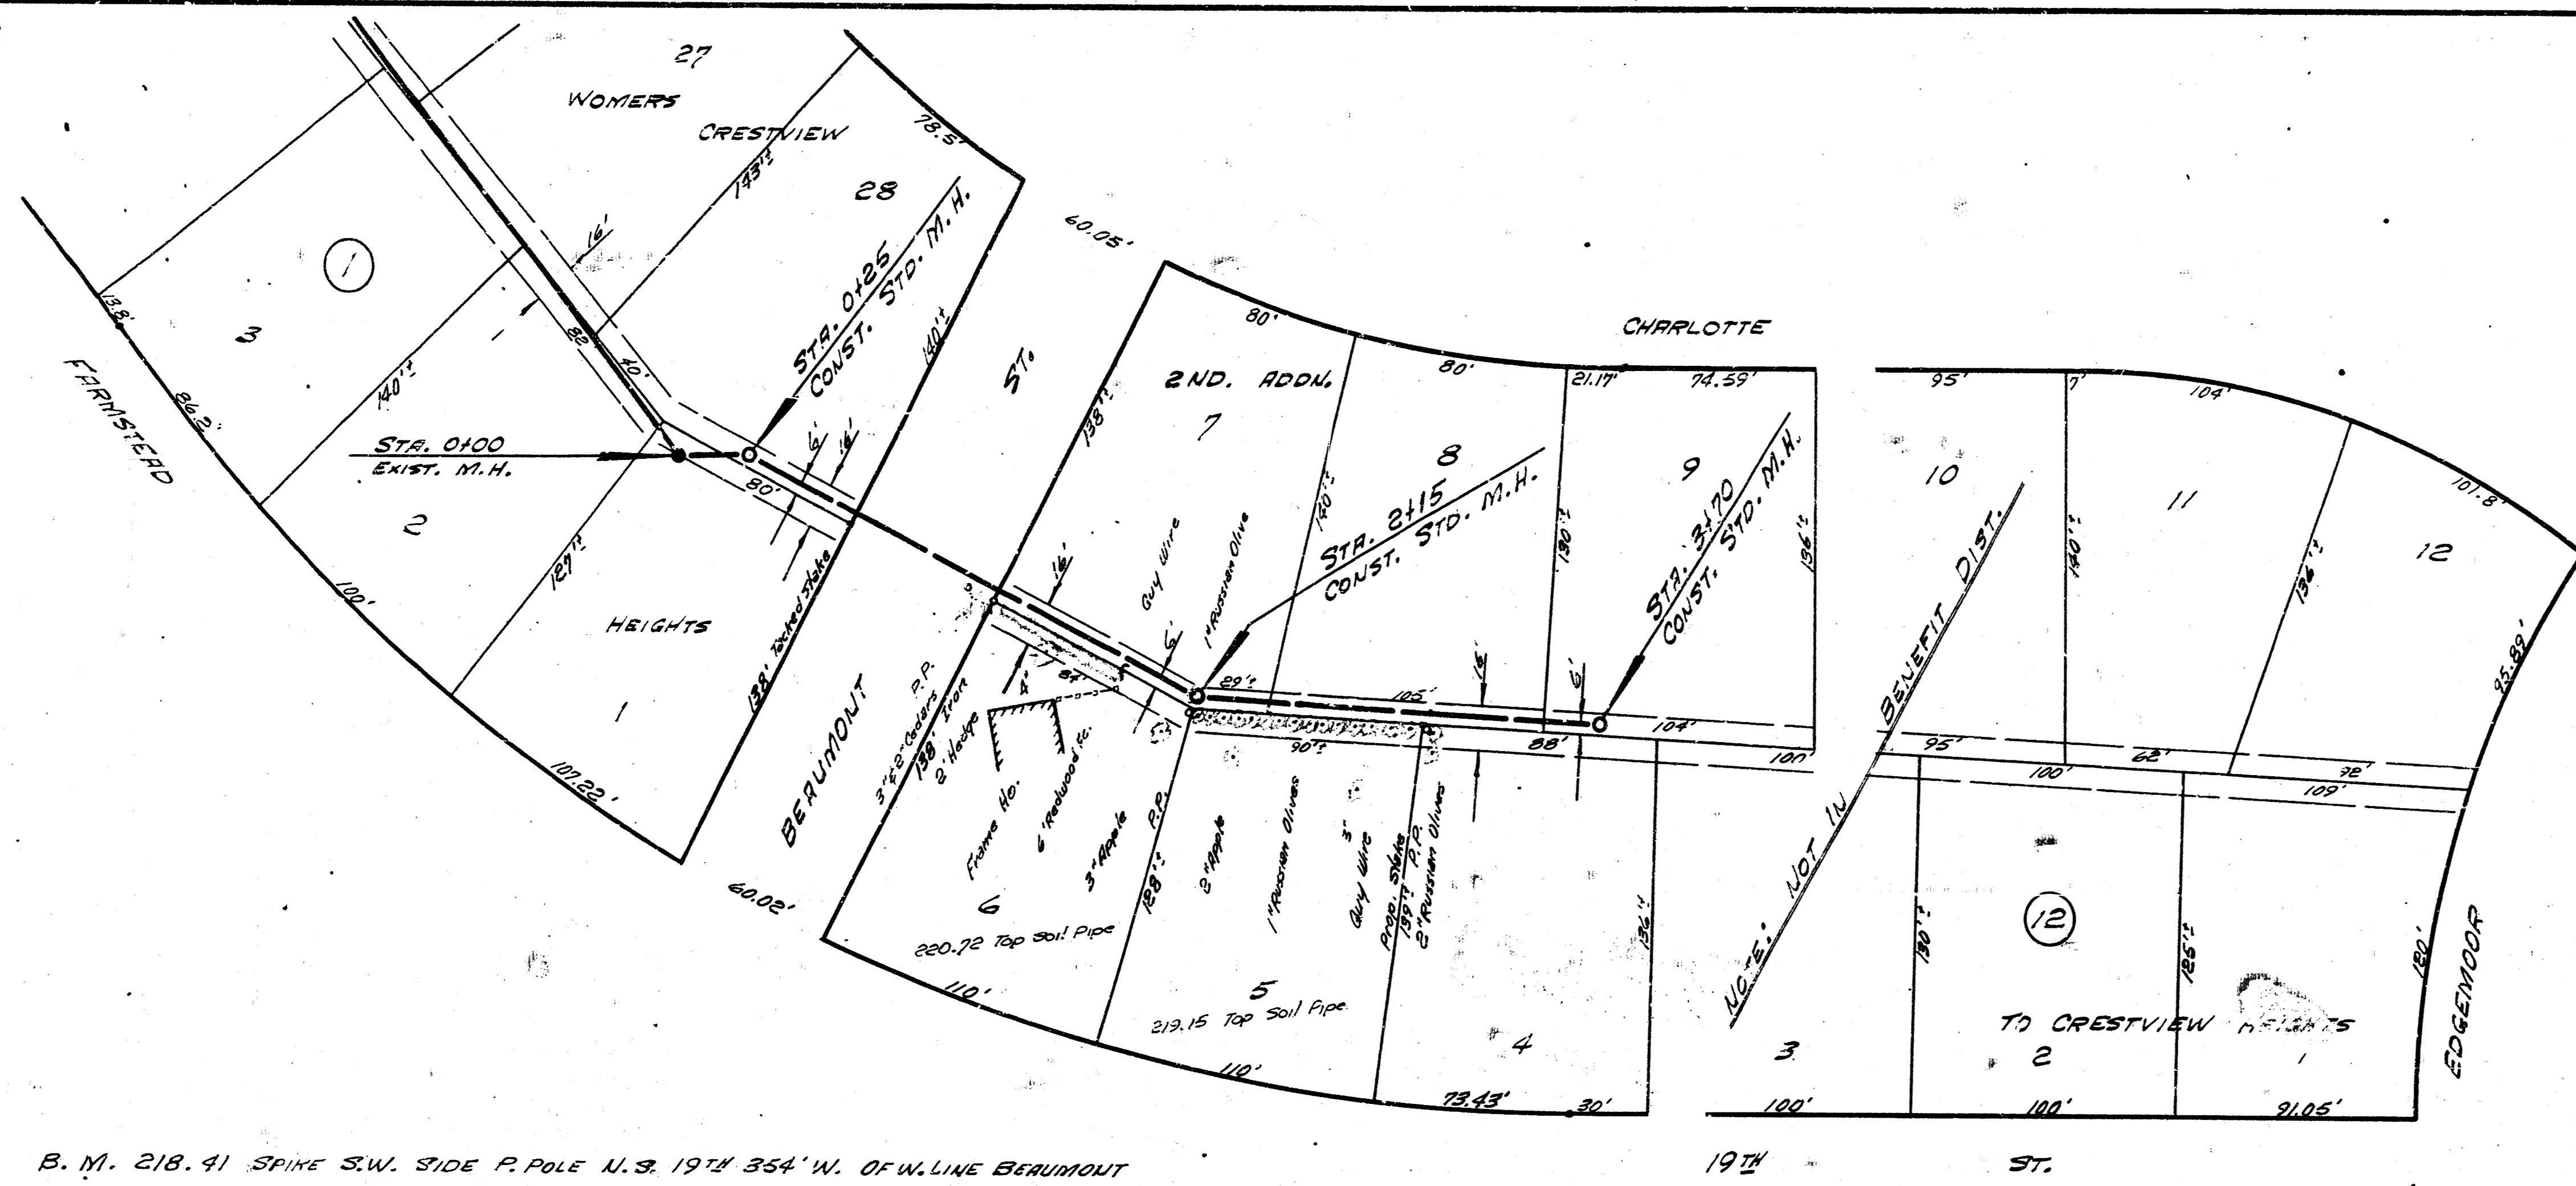
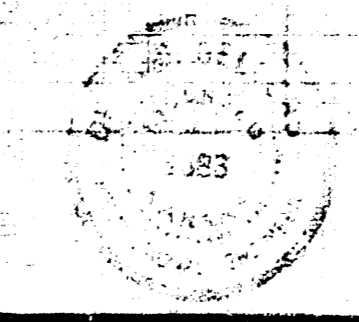


Survey by A. Papp, Bk. 87-23
 Drawn by D. C. Brown, Date
 Checked by

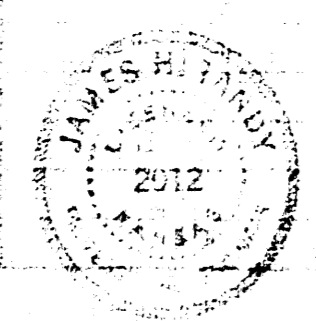

Plan Scale 1"=40'
 Profile Scale 1"=40' Hor.
 1"=5' Vert.

B. M. 218.41 SPIKE S.W. SIDE P. POLE N. 3.19" 354' W. OF W. LINE BEAUVOIR

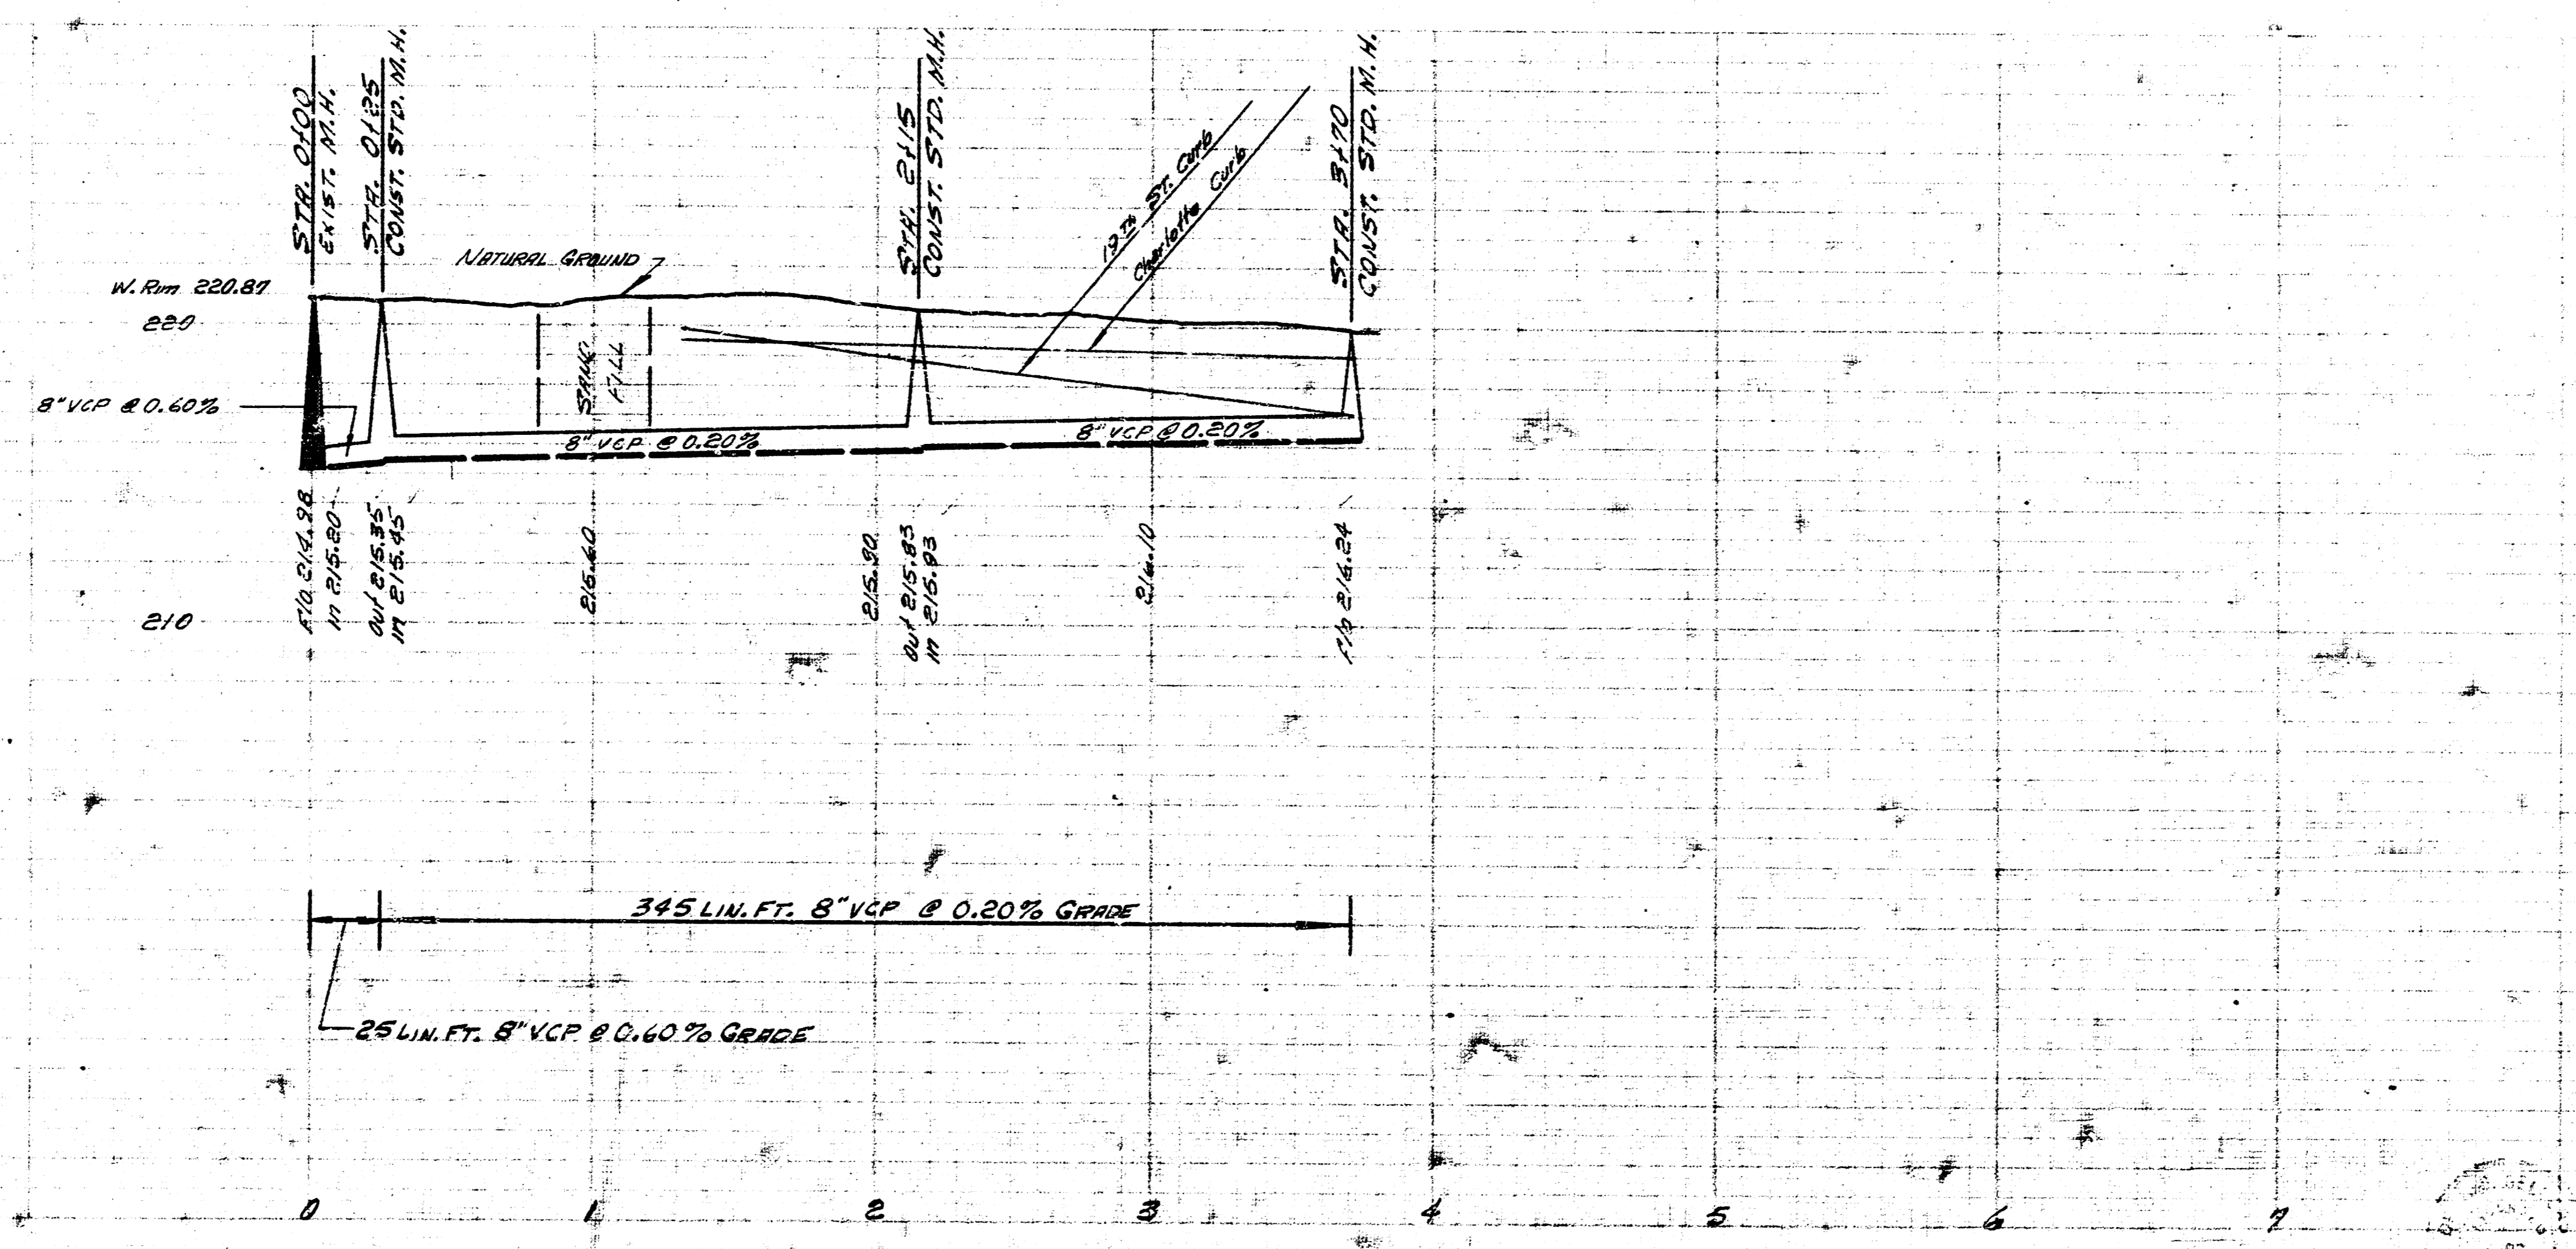

LAT. 91, DCS-2 S.S. 12
 CITY OF WICHITA, KANSAS
 B. E. SMITH, CITY ENGINEER
 PROJ. NO. C23-108 DATE NOV. 1963