


DL-11-89

King
Lambert


Existing M.H. 155.51 Lt. Sta. 0+00
E. Cut 10" Clay Pipe 199.60 To S.

Existing M.H. 204.1 Rt. Sta. 0+00
E. Cut 10" Clay Pipe 199.60 To S.
E. Cut 6" Pipe 199.60 To S.

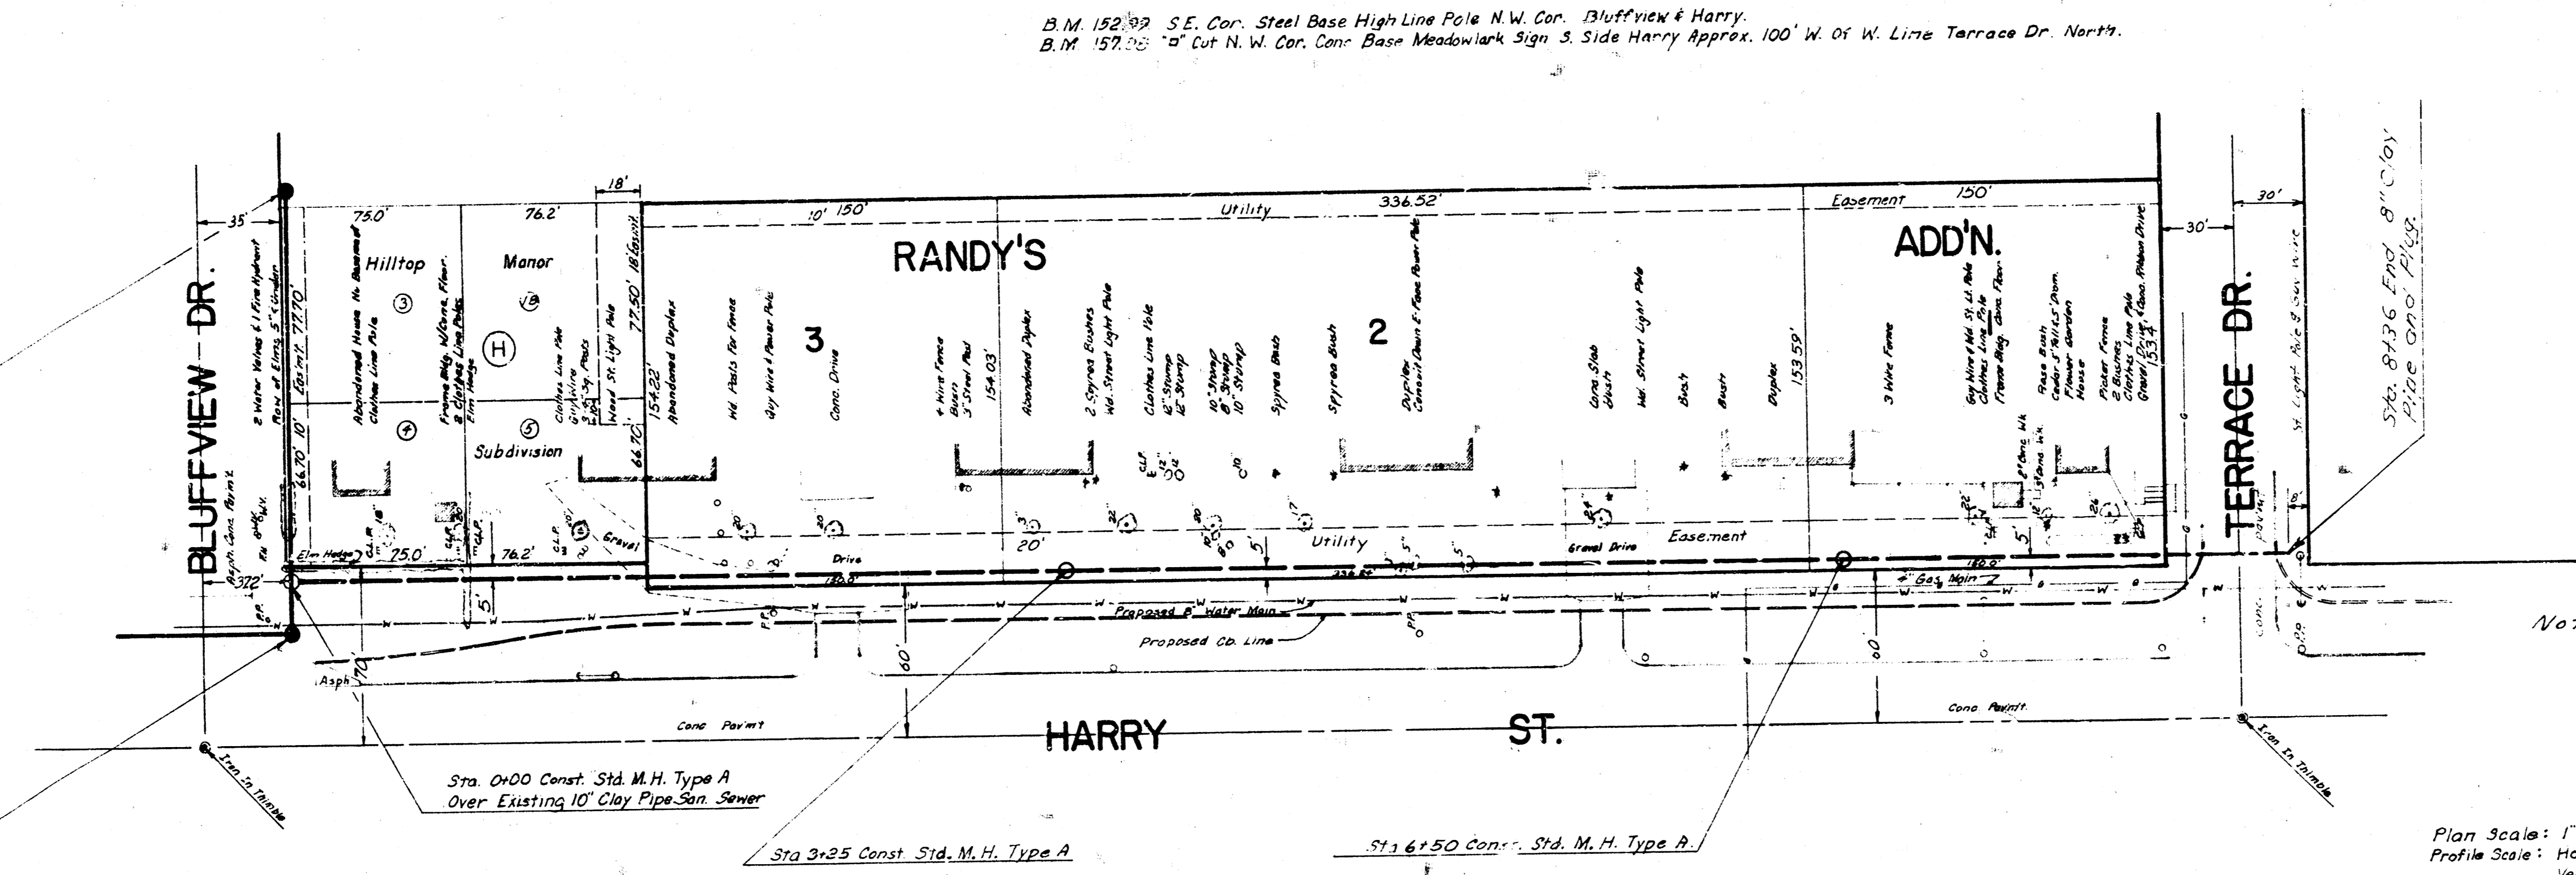

Note: Pavement on Terrace Dr. to be replaced with a 6" temporary asphalt patch by the sewer contractor.

Plan Scale: 1"=40'
Profile Scale: Hor. 1"=40'
Vert. 1"=5'

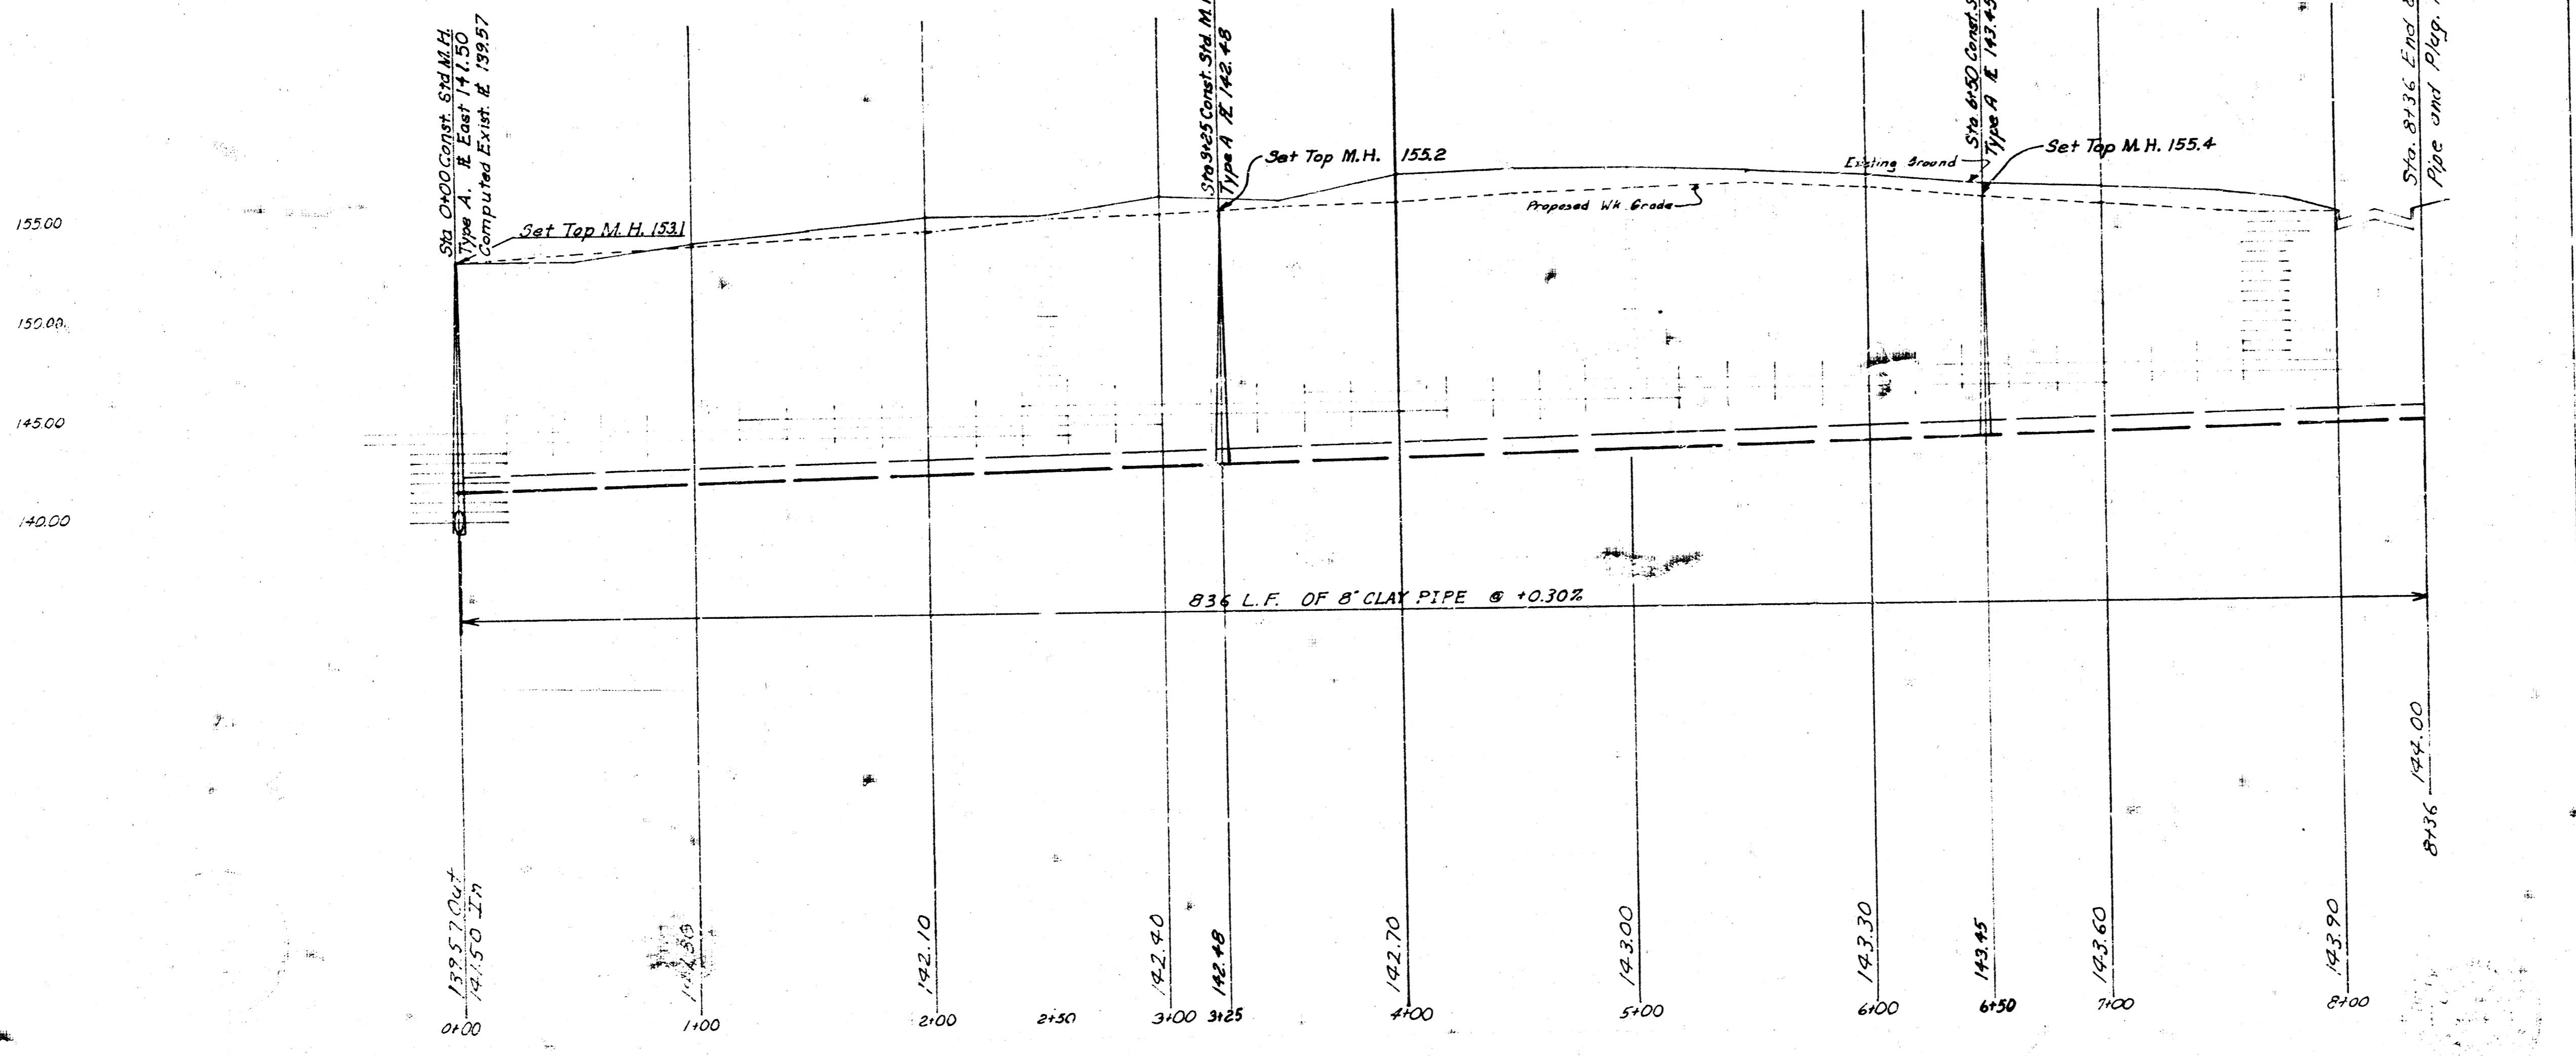

LAT. 93, D. C. S. #2, S. S. #12
CITY OF WICHITA, KANSAS
R. W. LINN, CITY ENGINEER
PROJ. NO. DBKL 571030
JAN 1978