
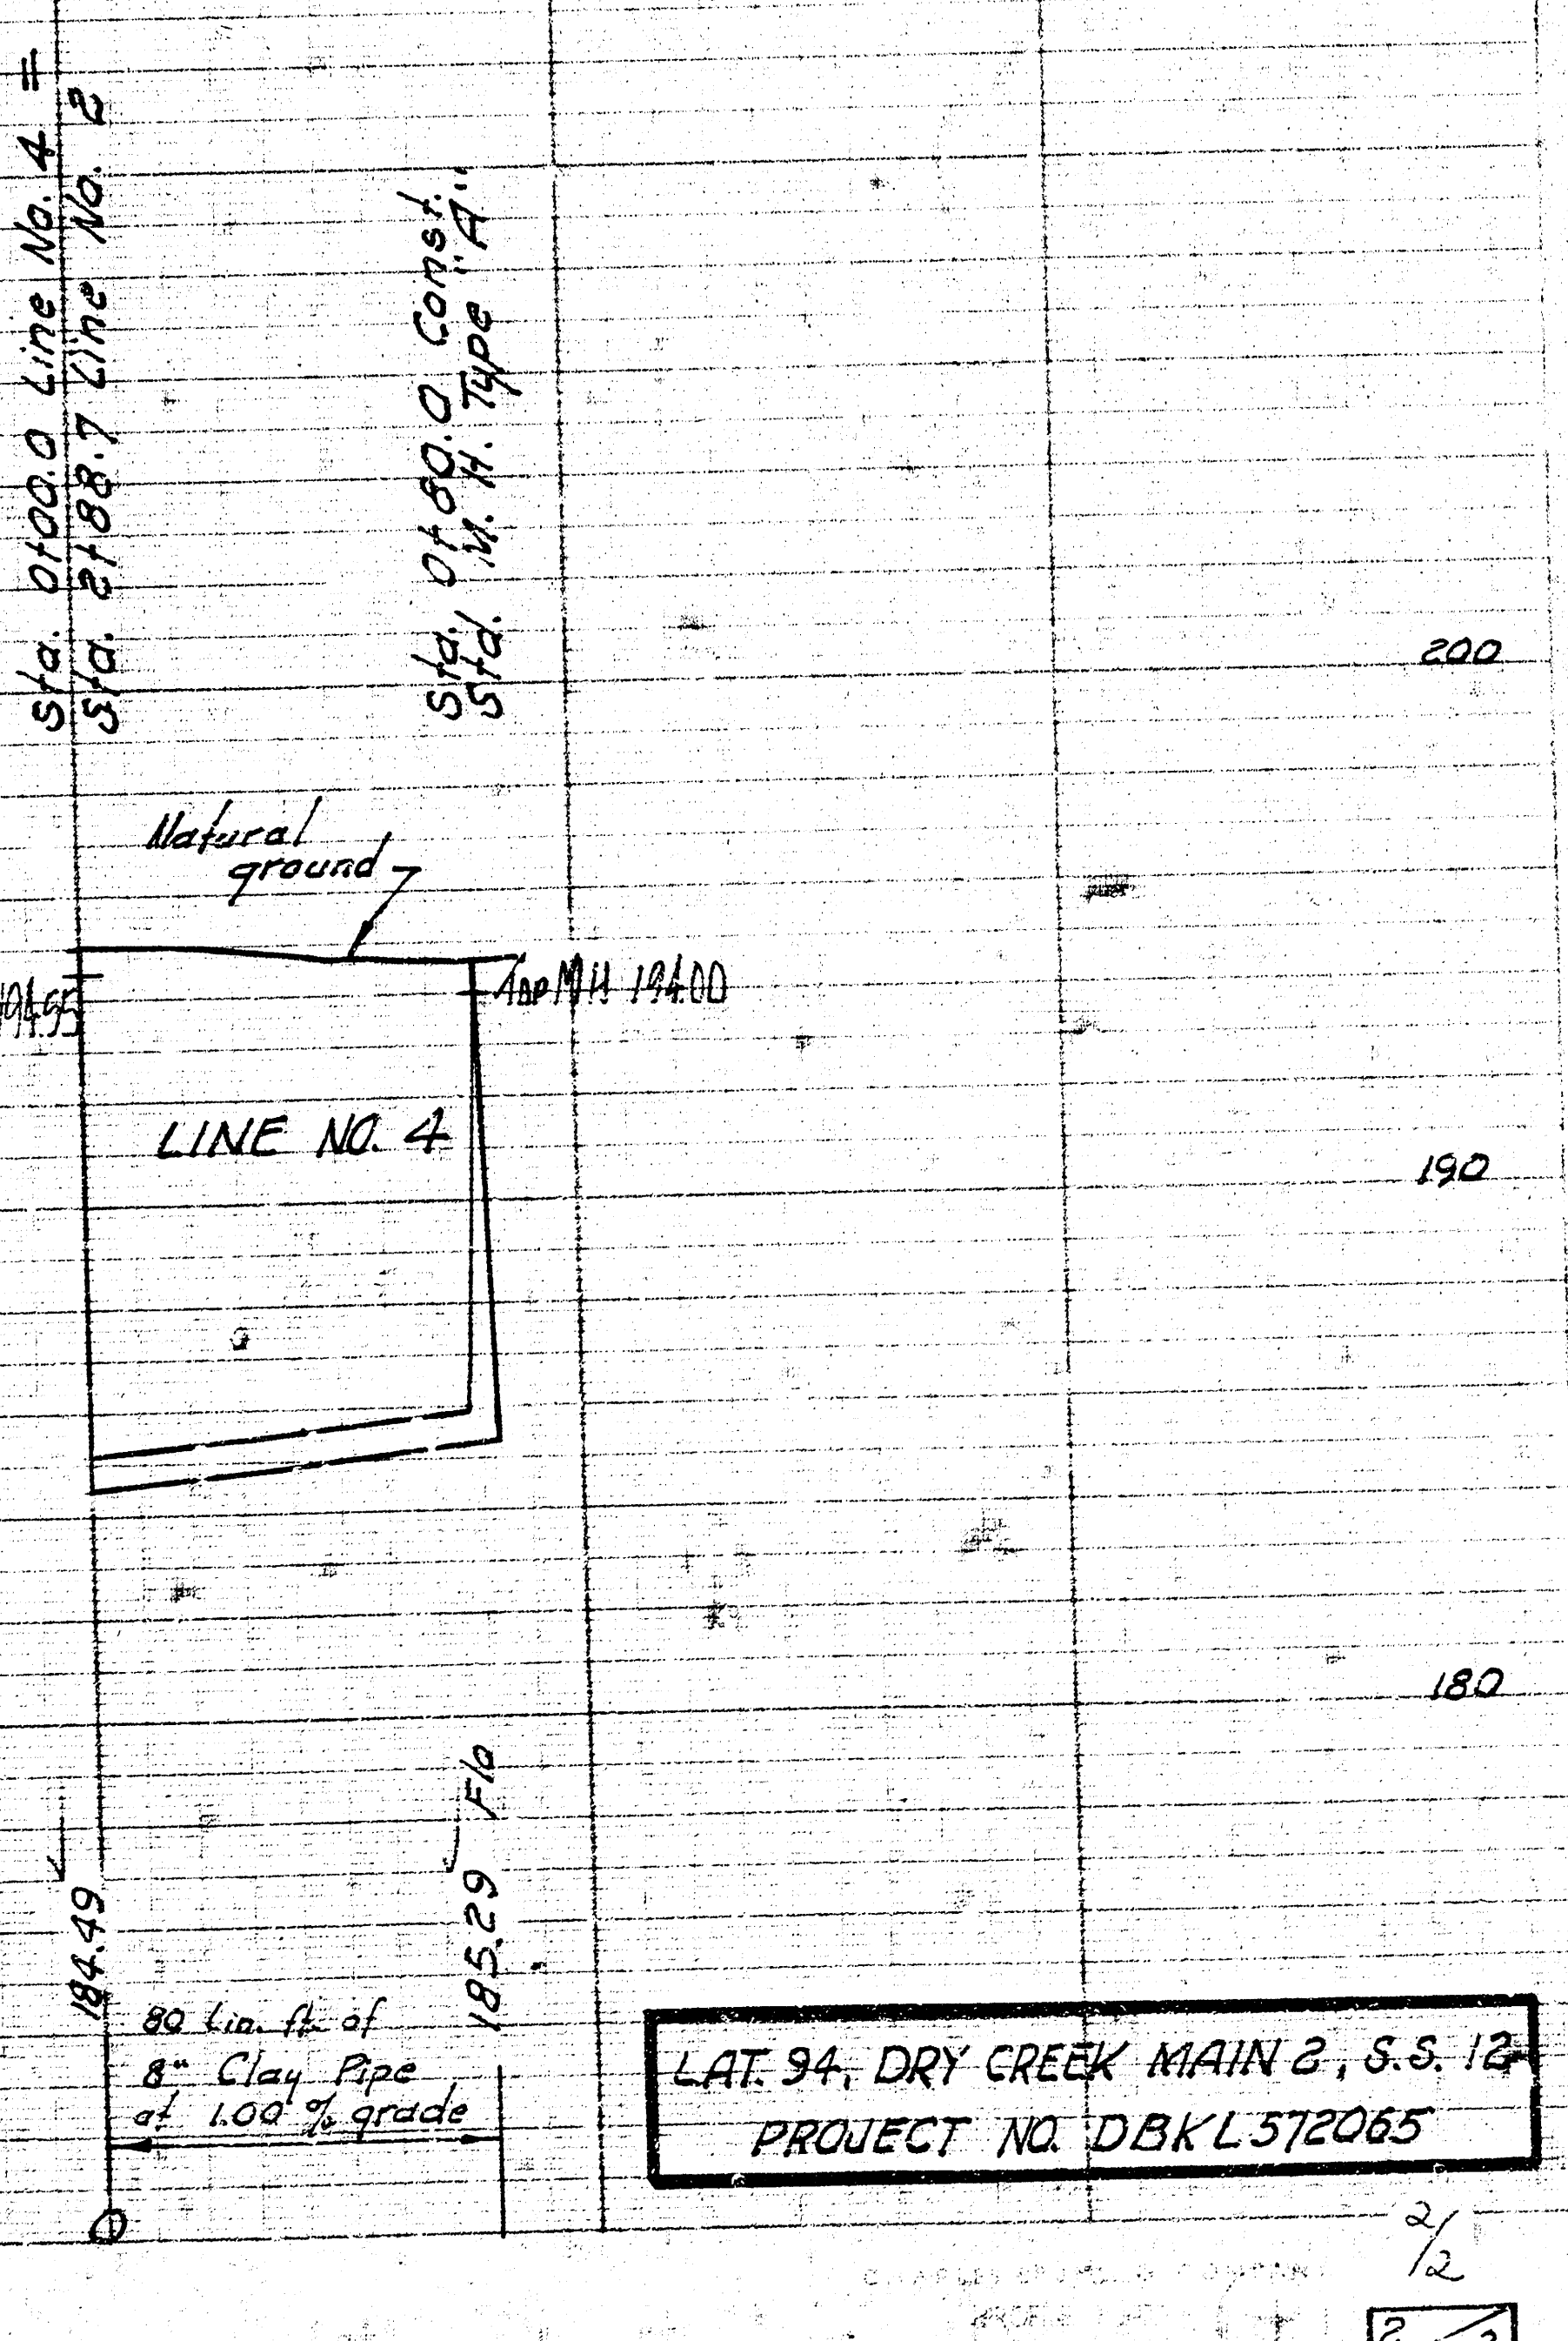
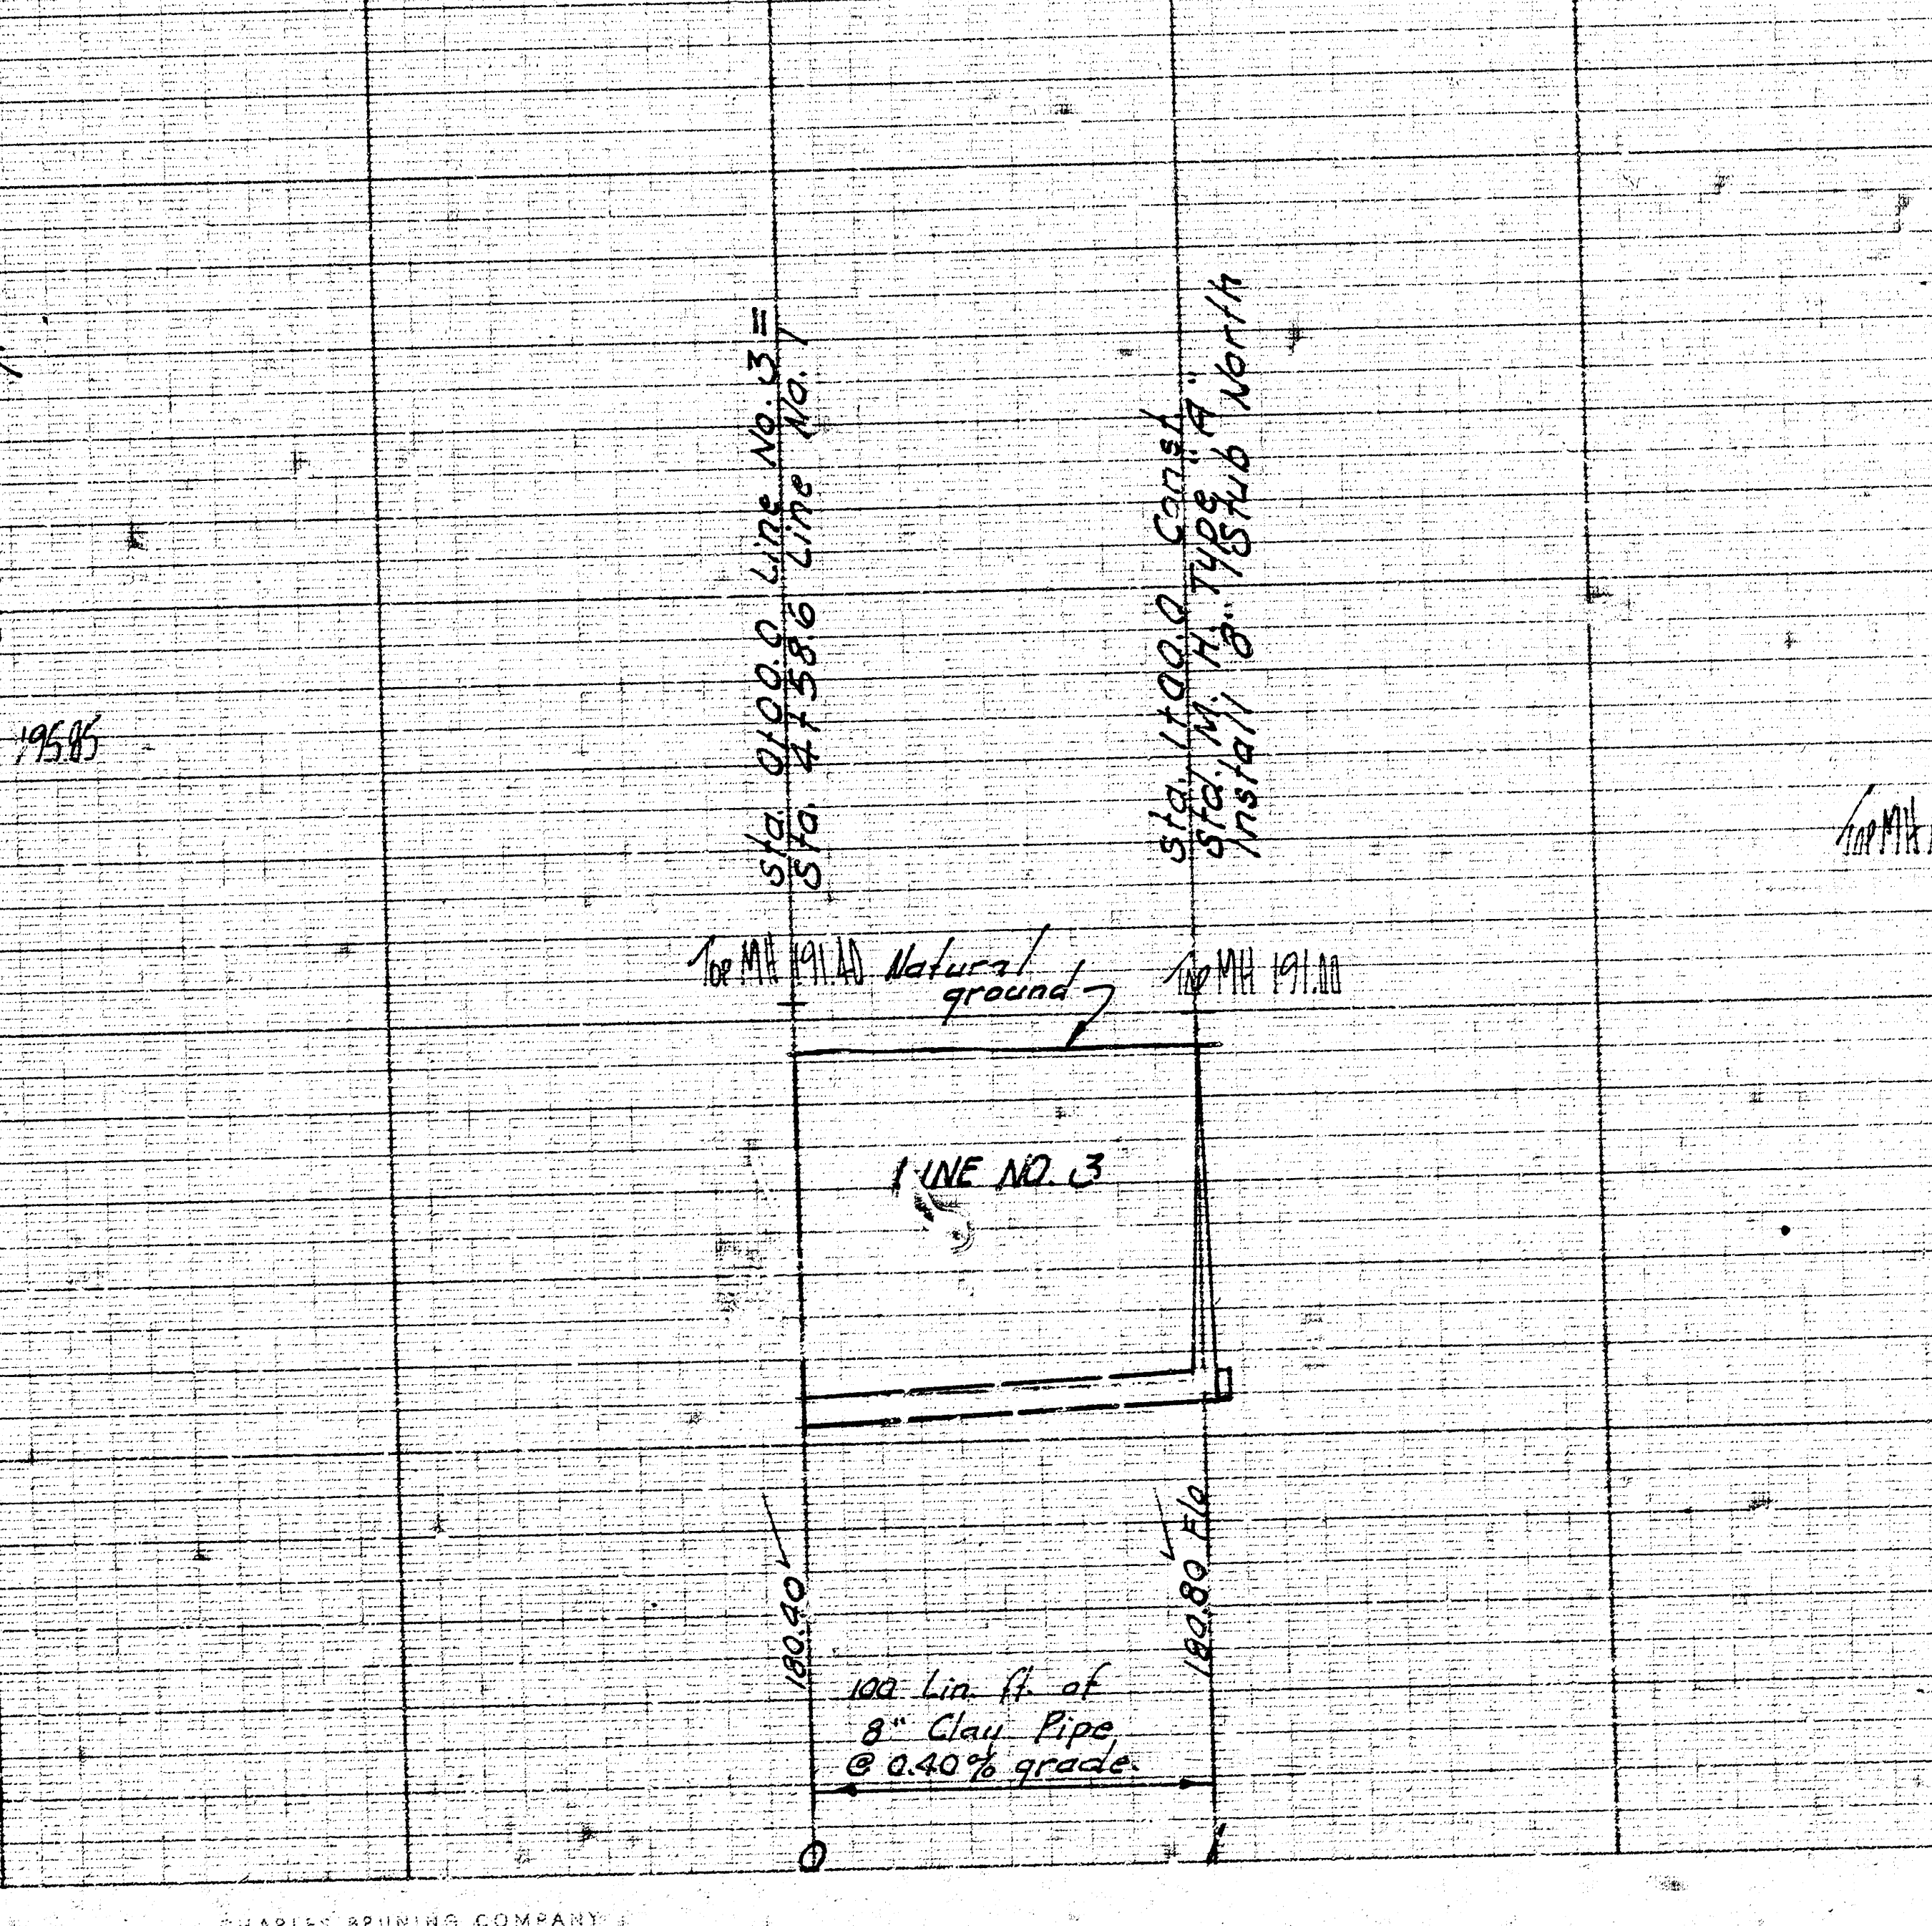
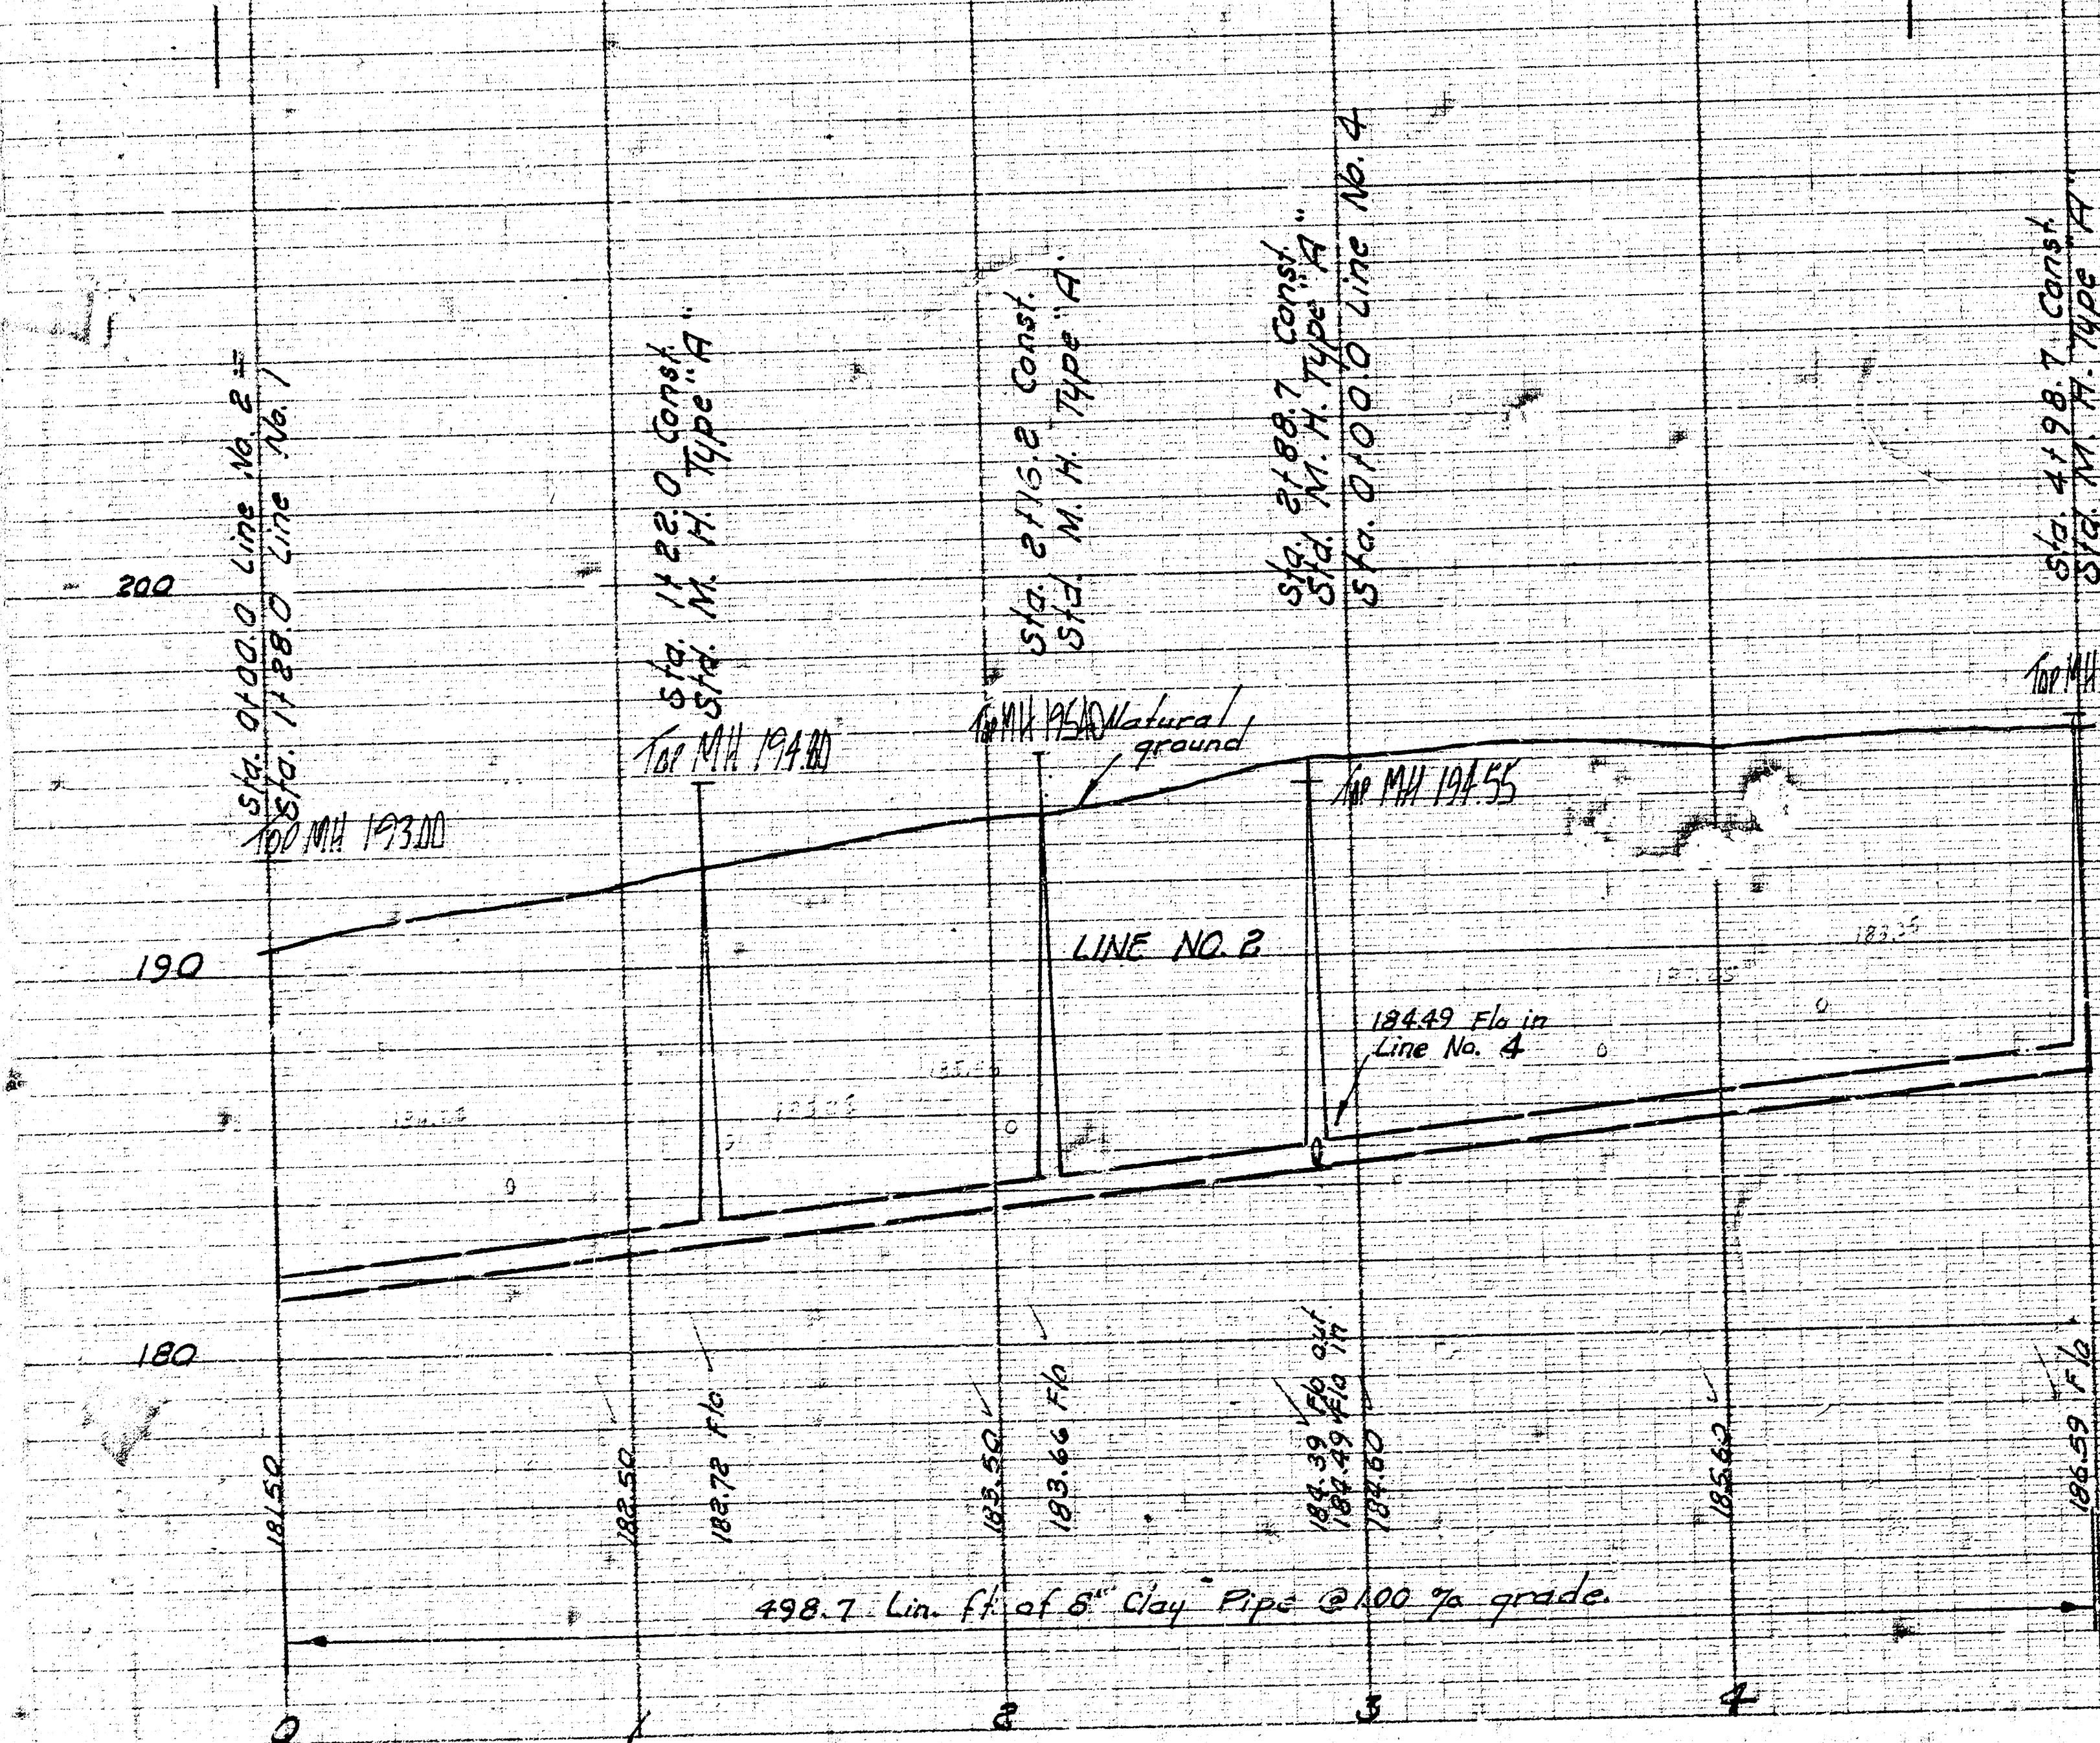


S. M. 188.16 R. R. Spike in Power Pole N.E.
Cor. 13th and Rock Rd.

NOTE:
Contractor to contact
developer to establish
top of manhole elevations.

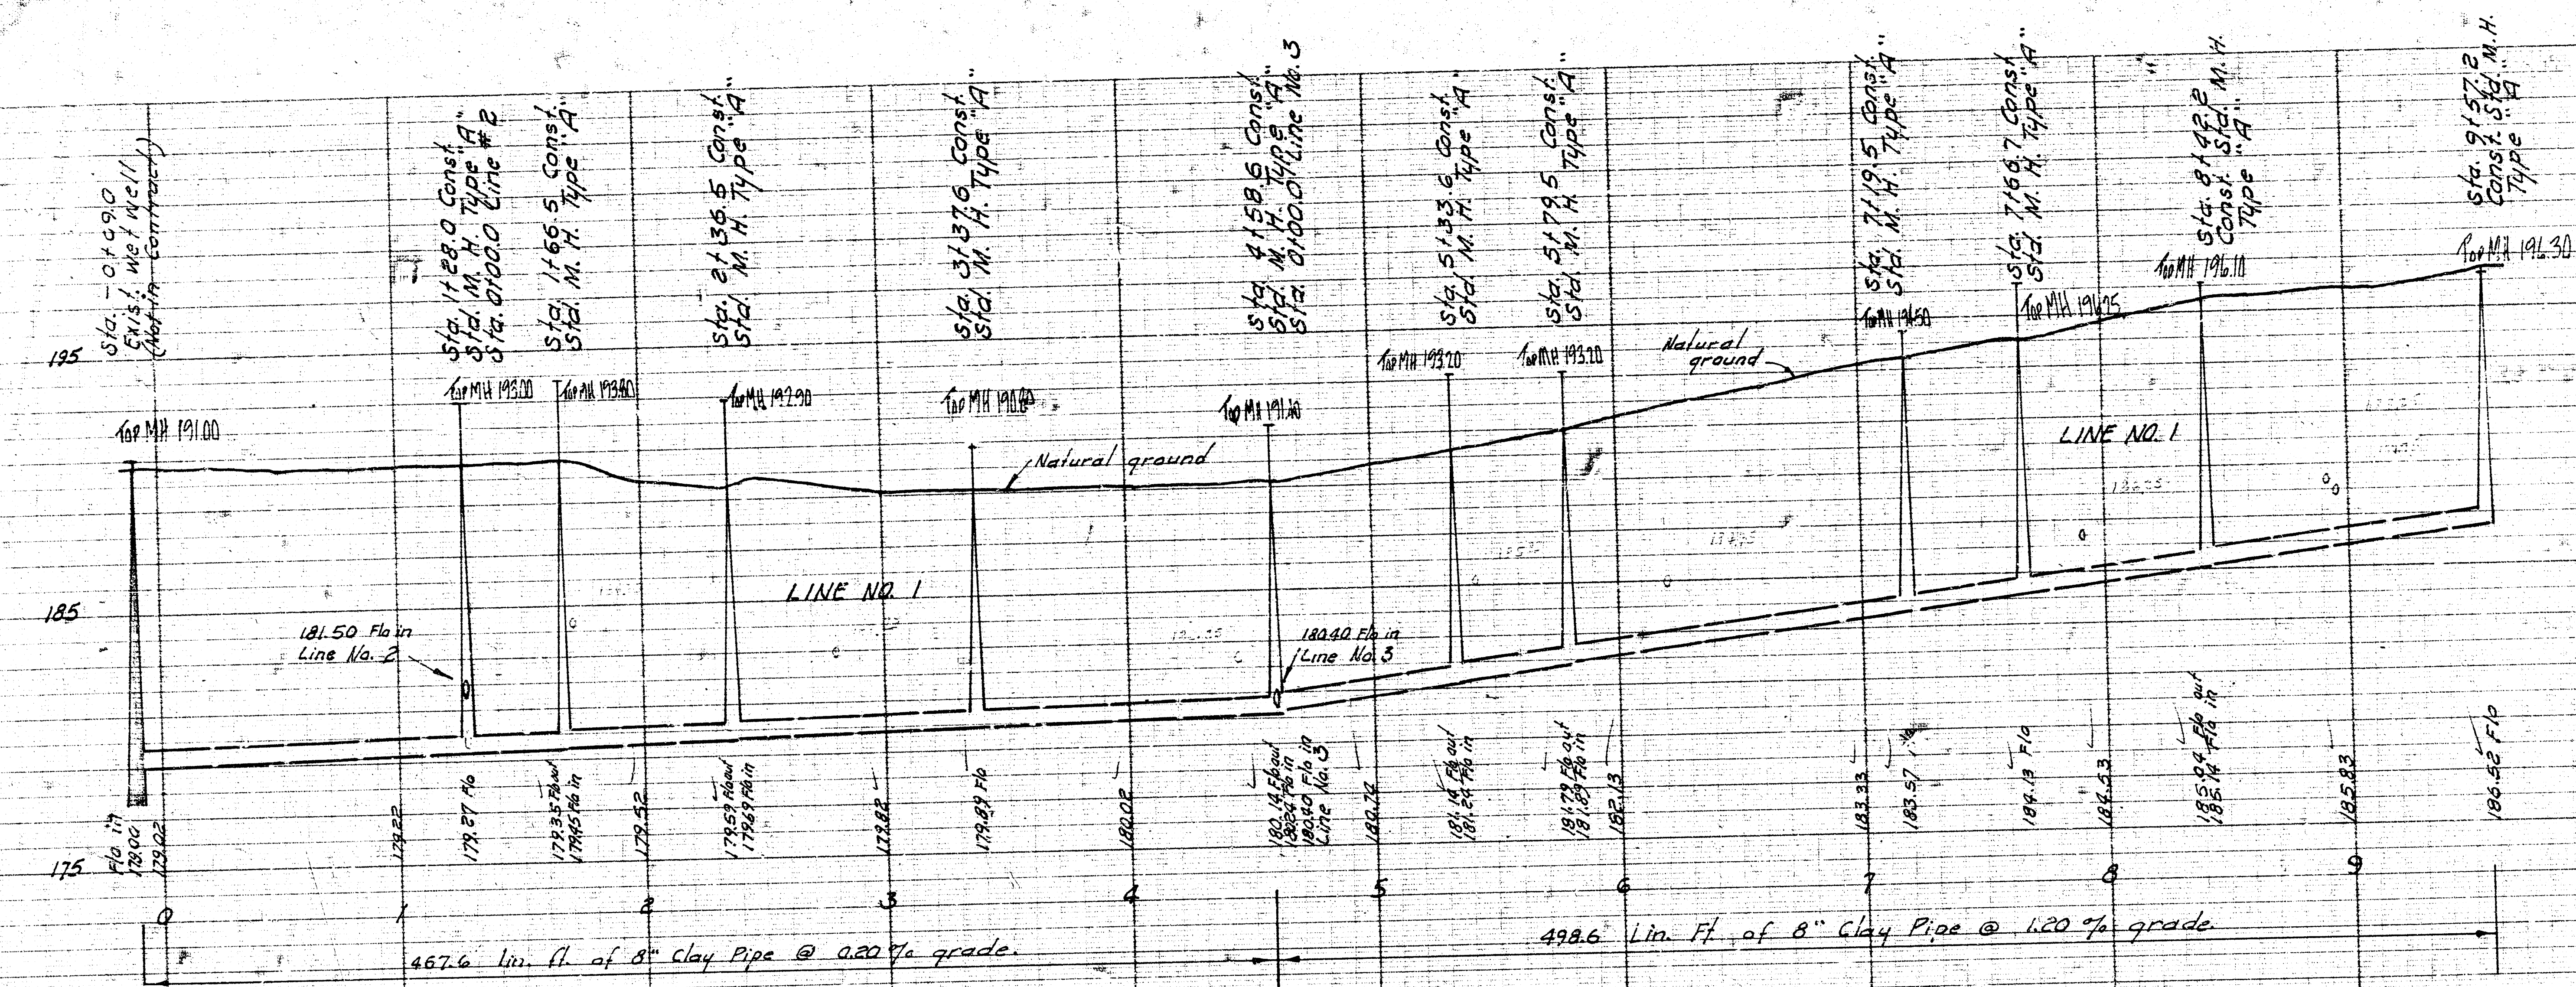

LAT. 94, DRY CREEK MAIN 2, S.S. 12
PROJECT NO. DBK'L572065

CHARLES BRUNING COMPANY
PROFILE PLATE A

FILMED FROM THE BEST