


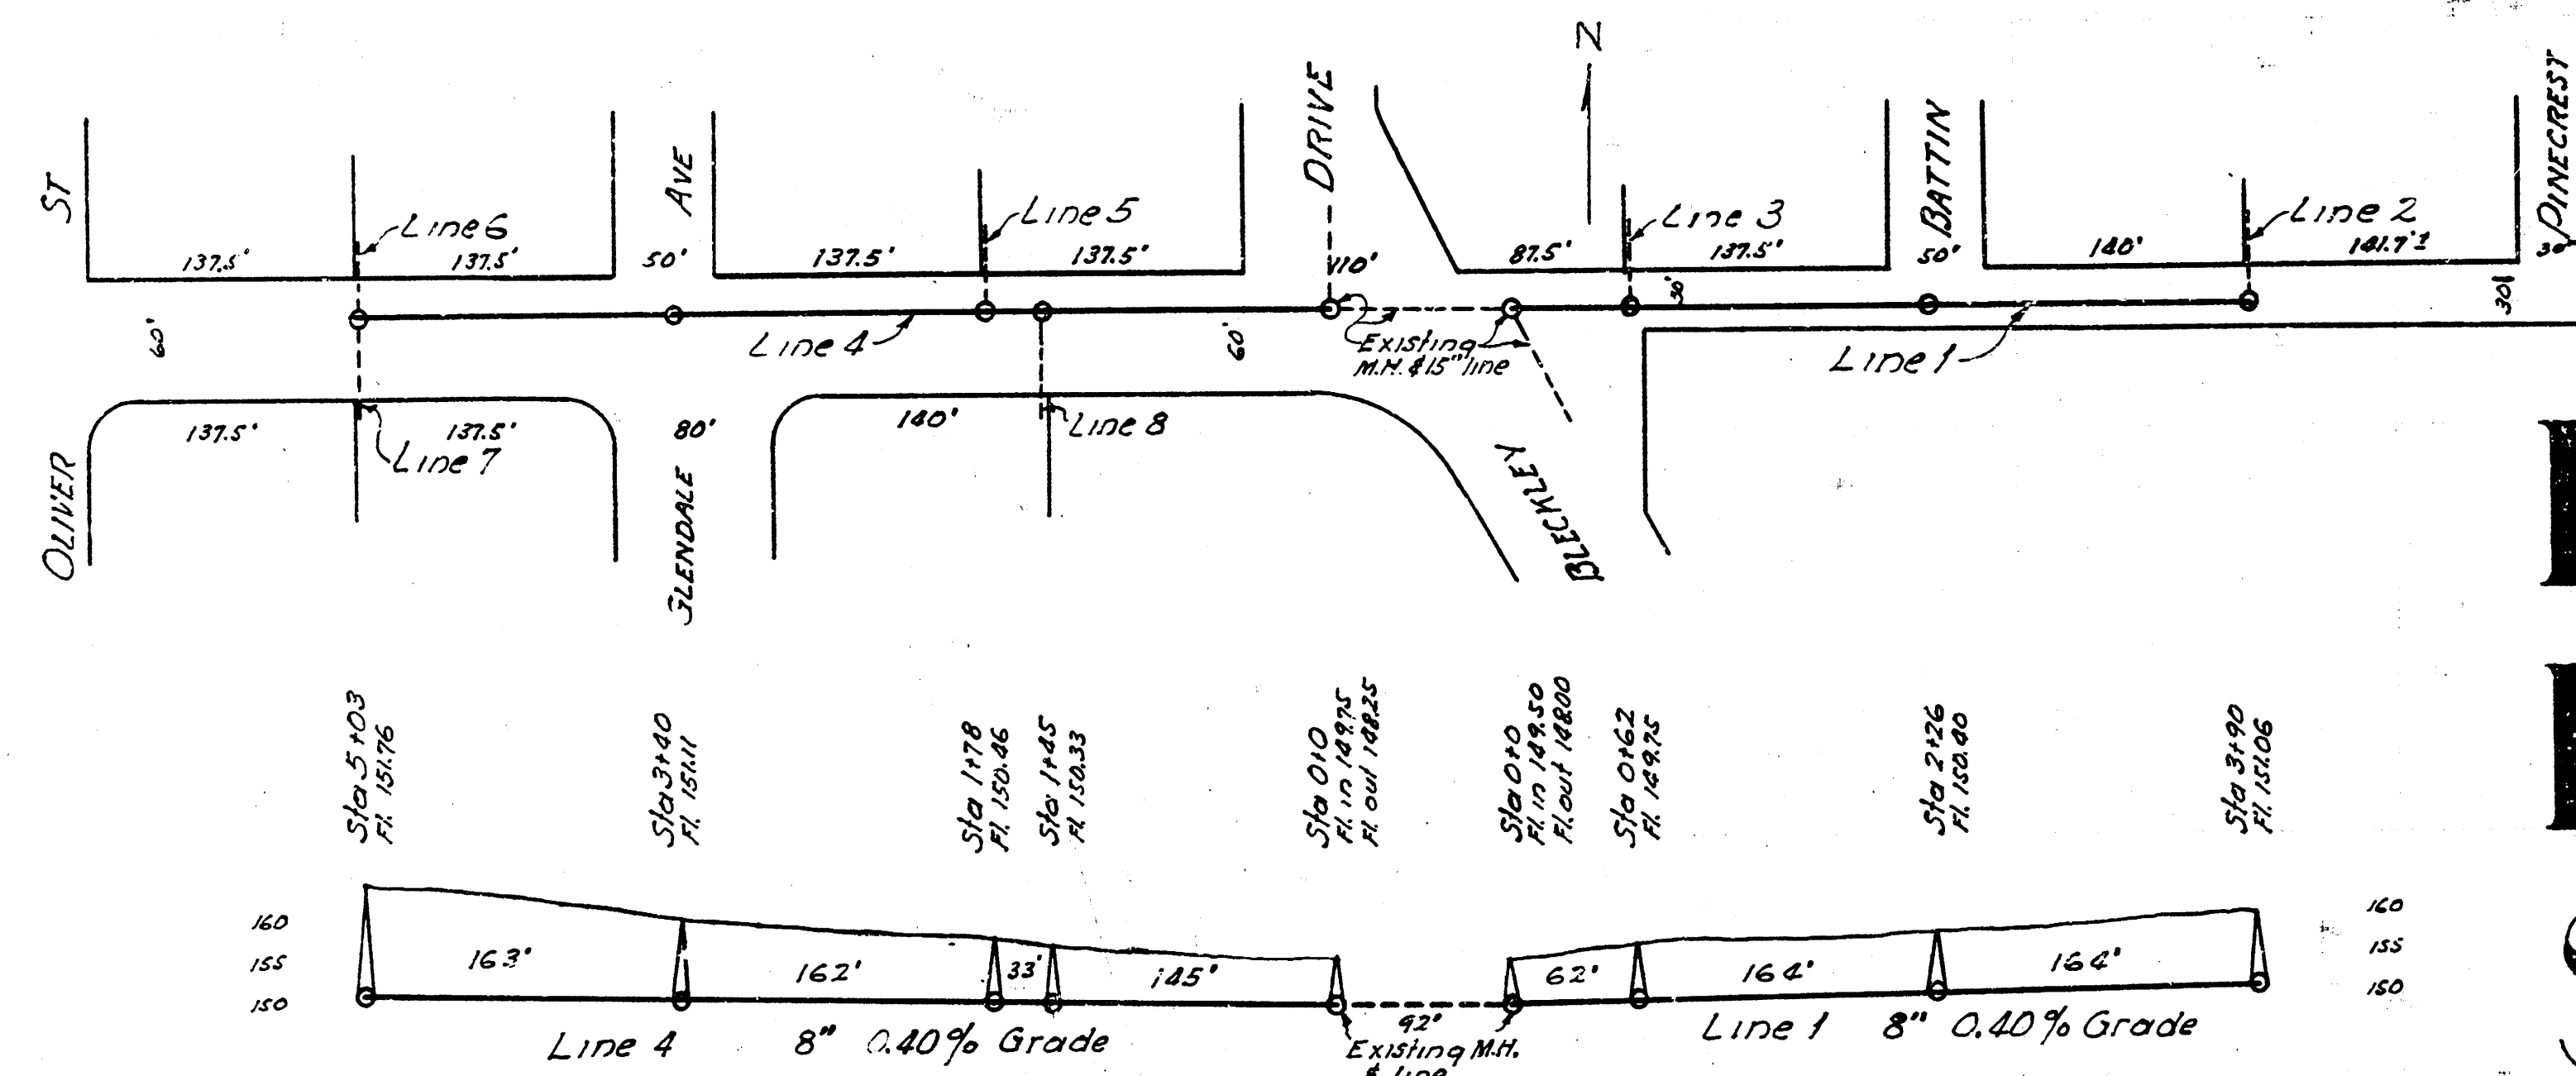
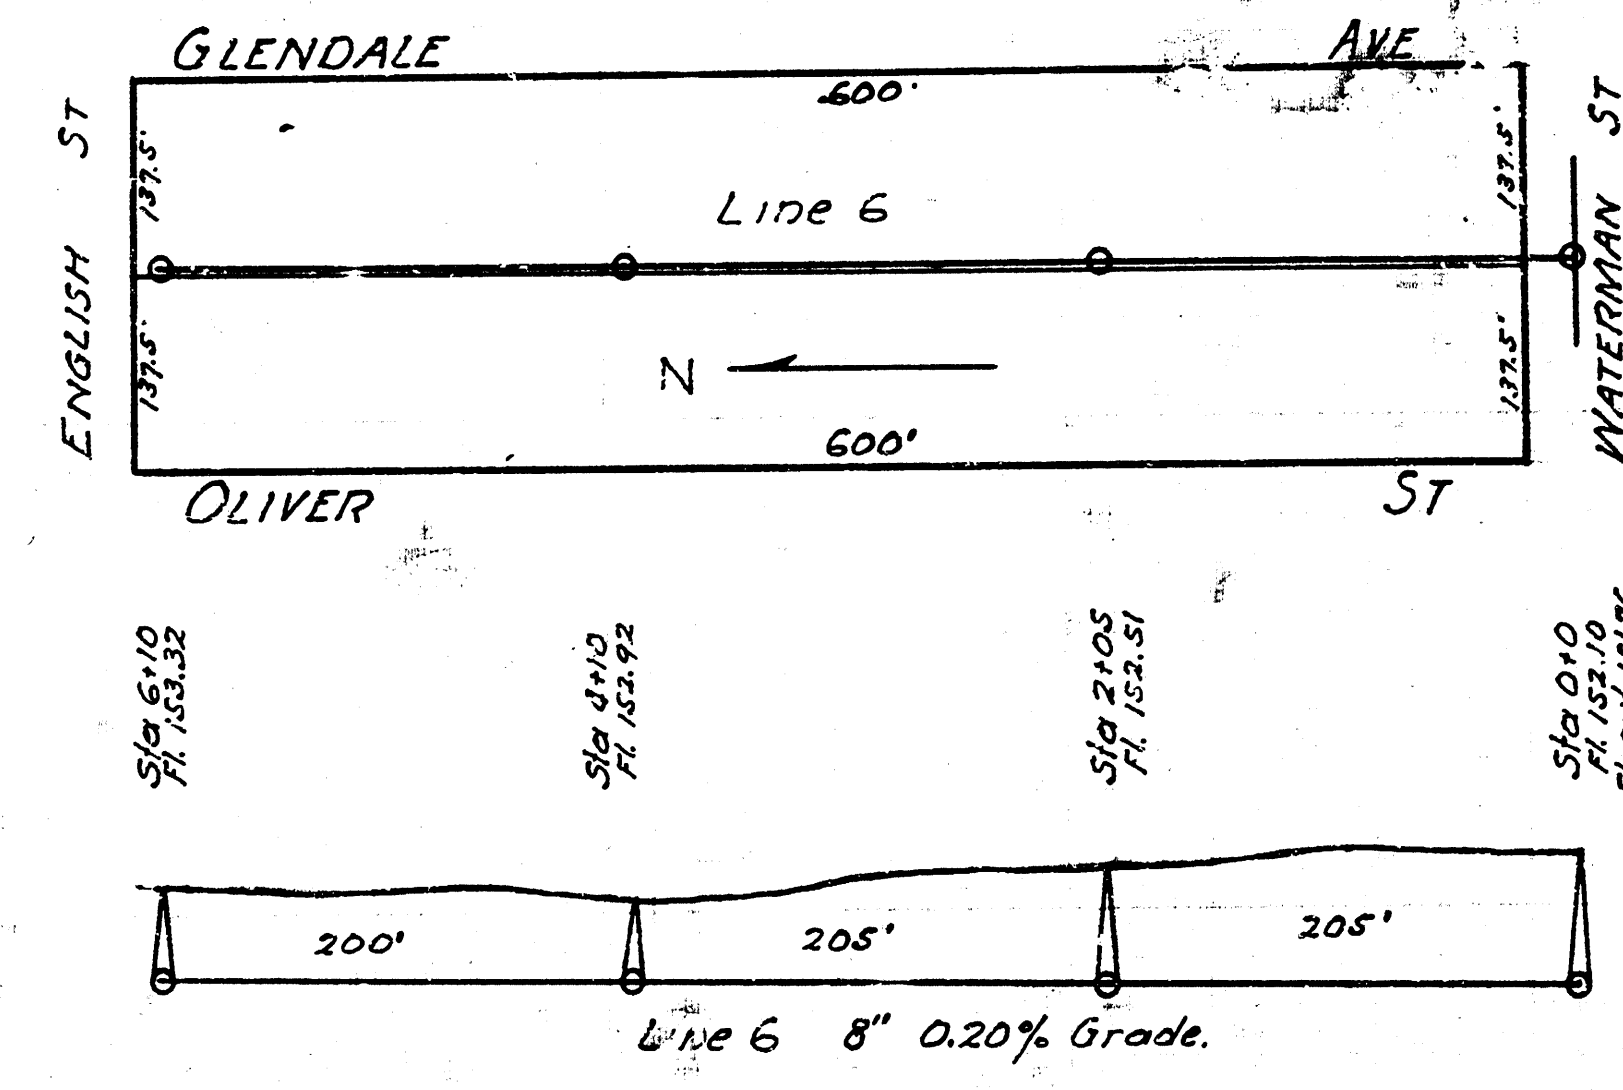
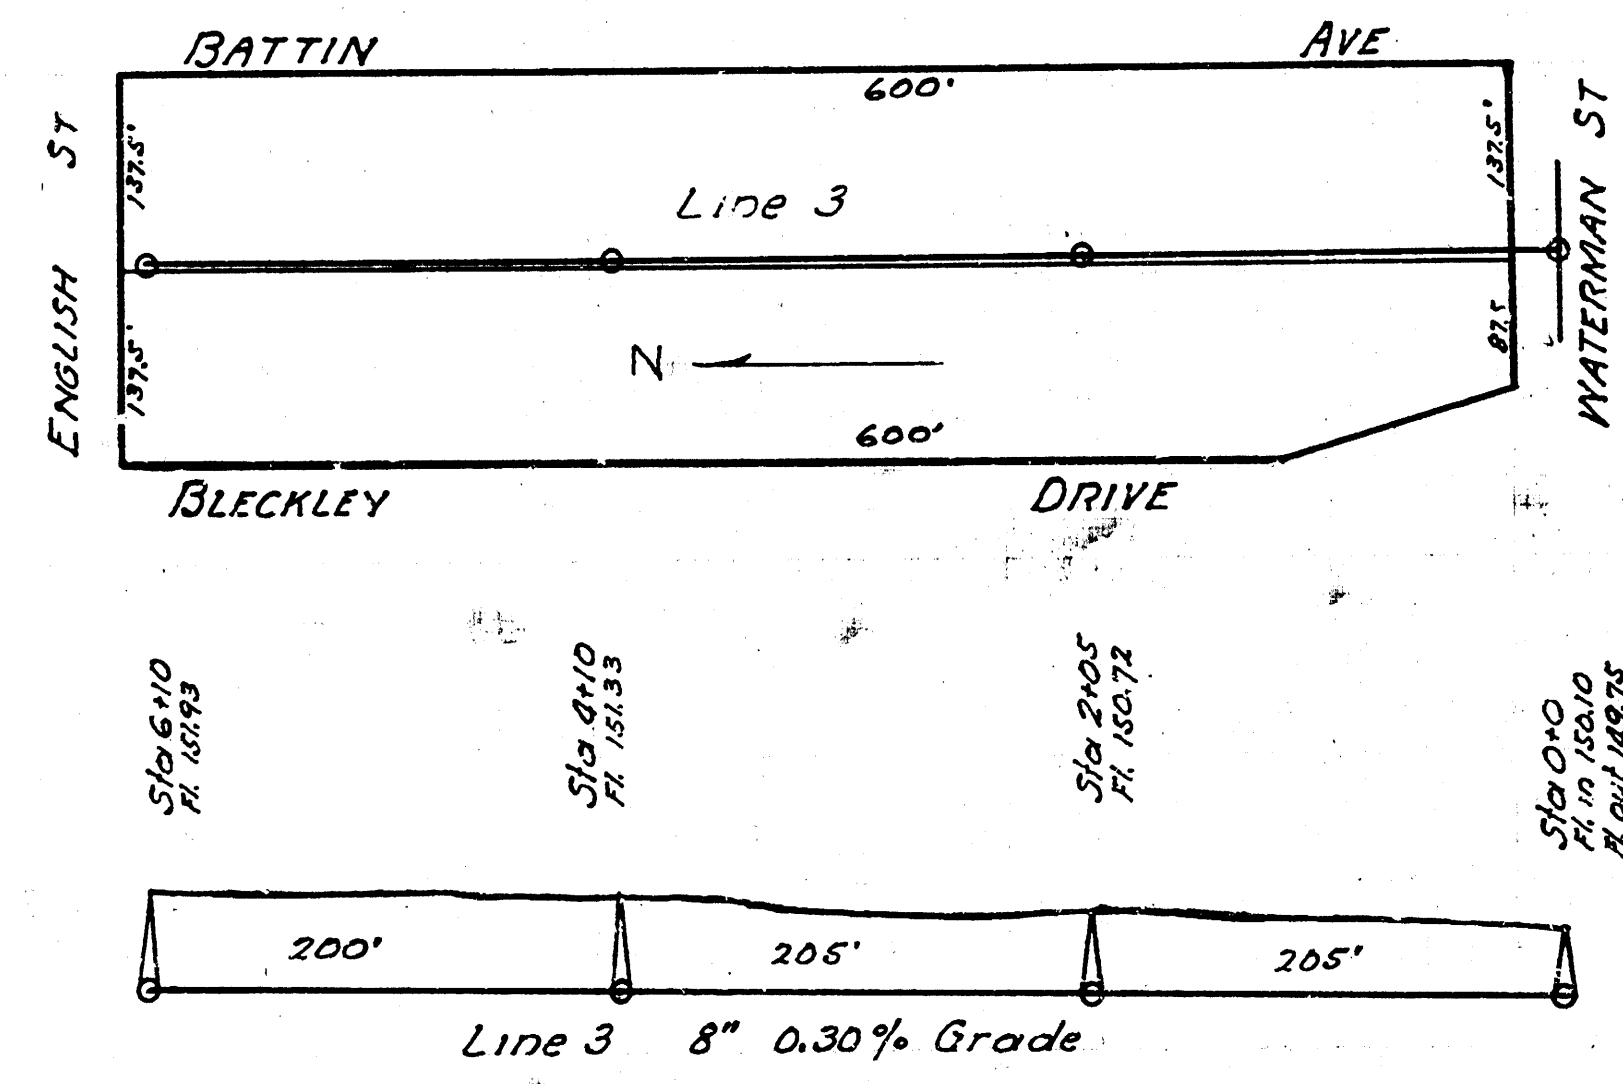
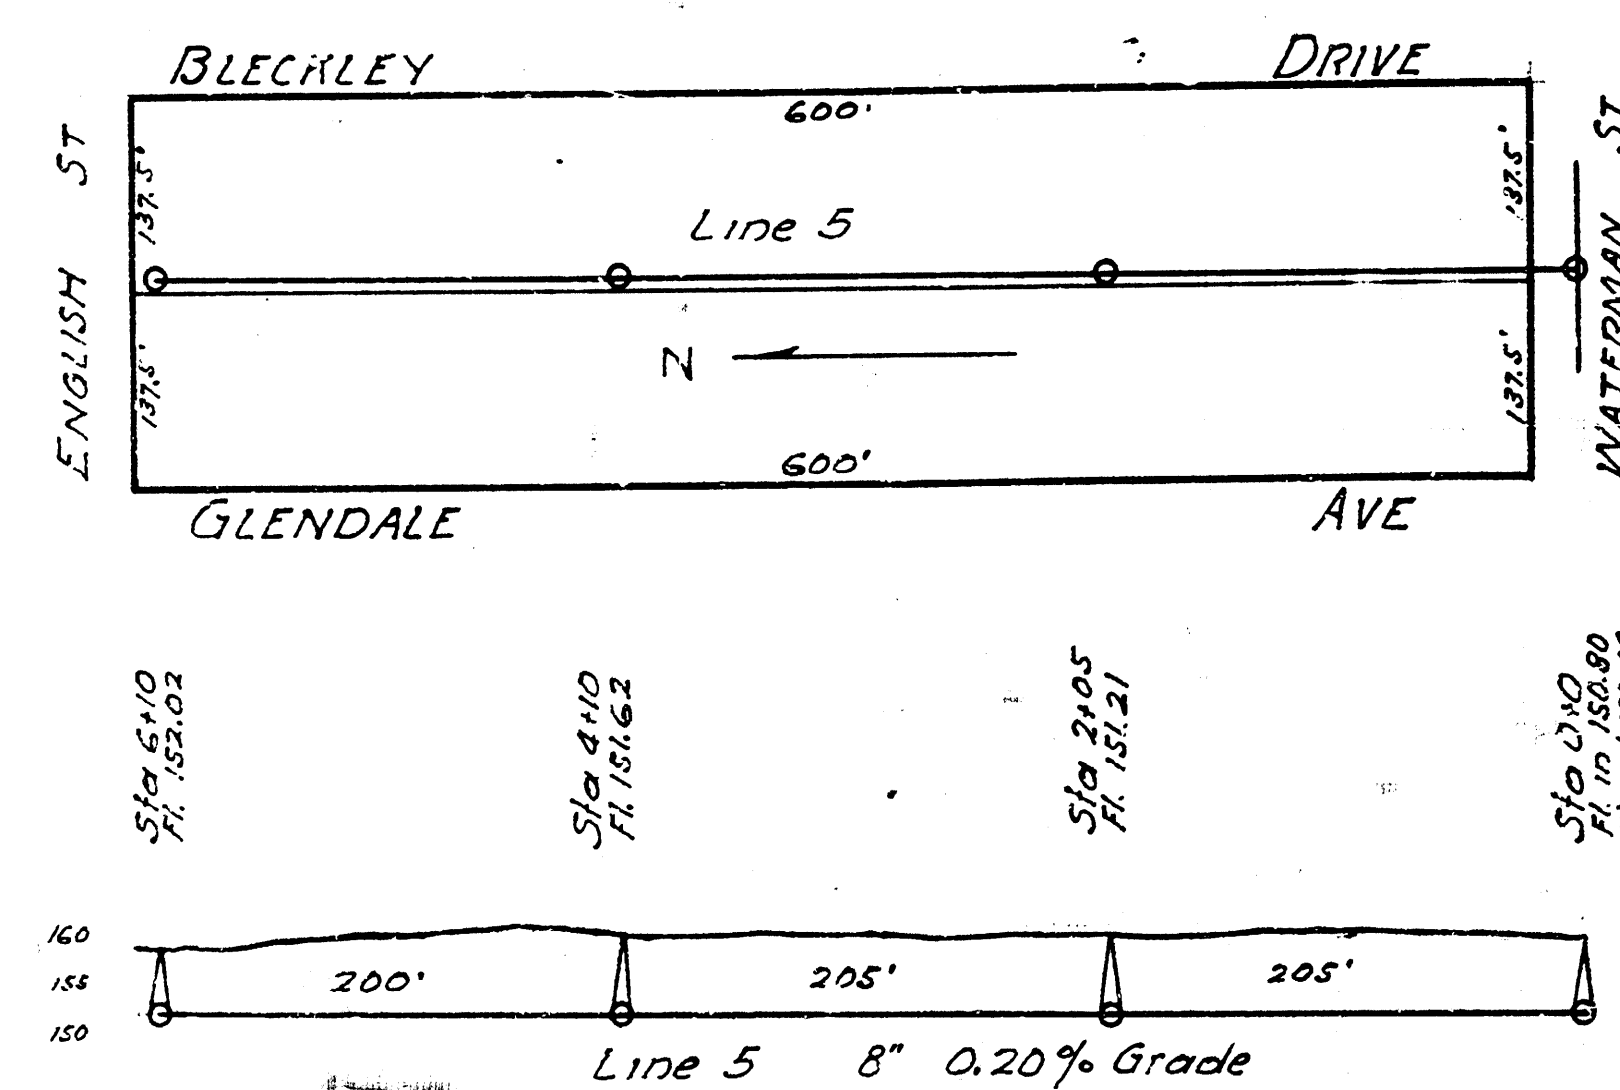


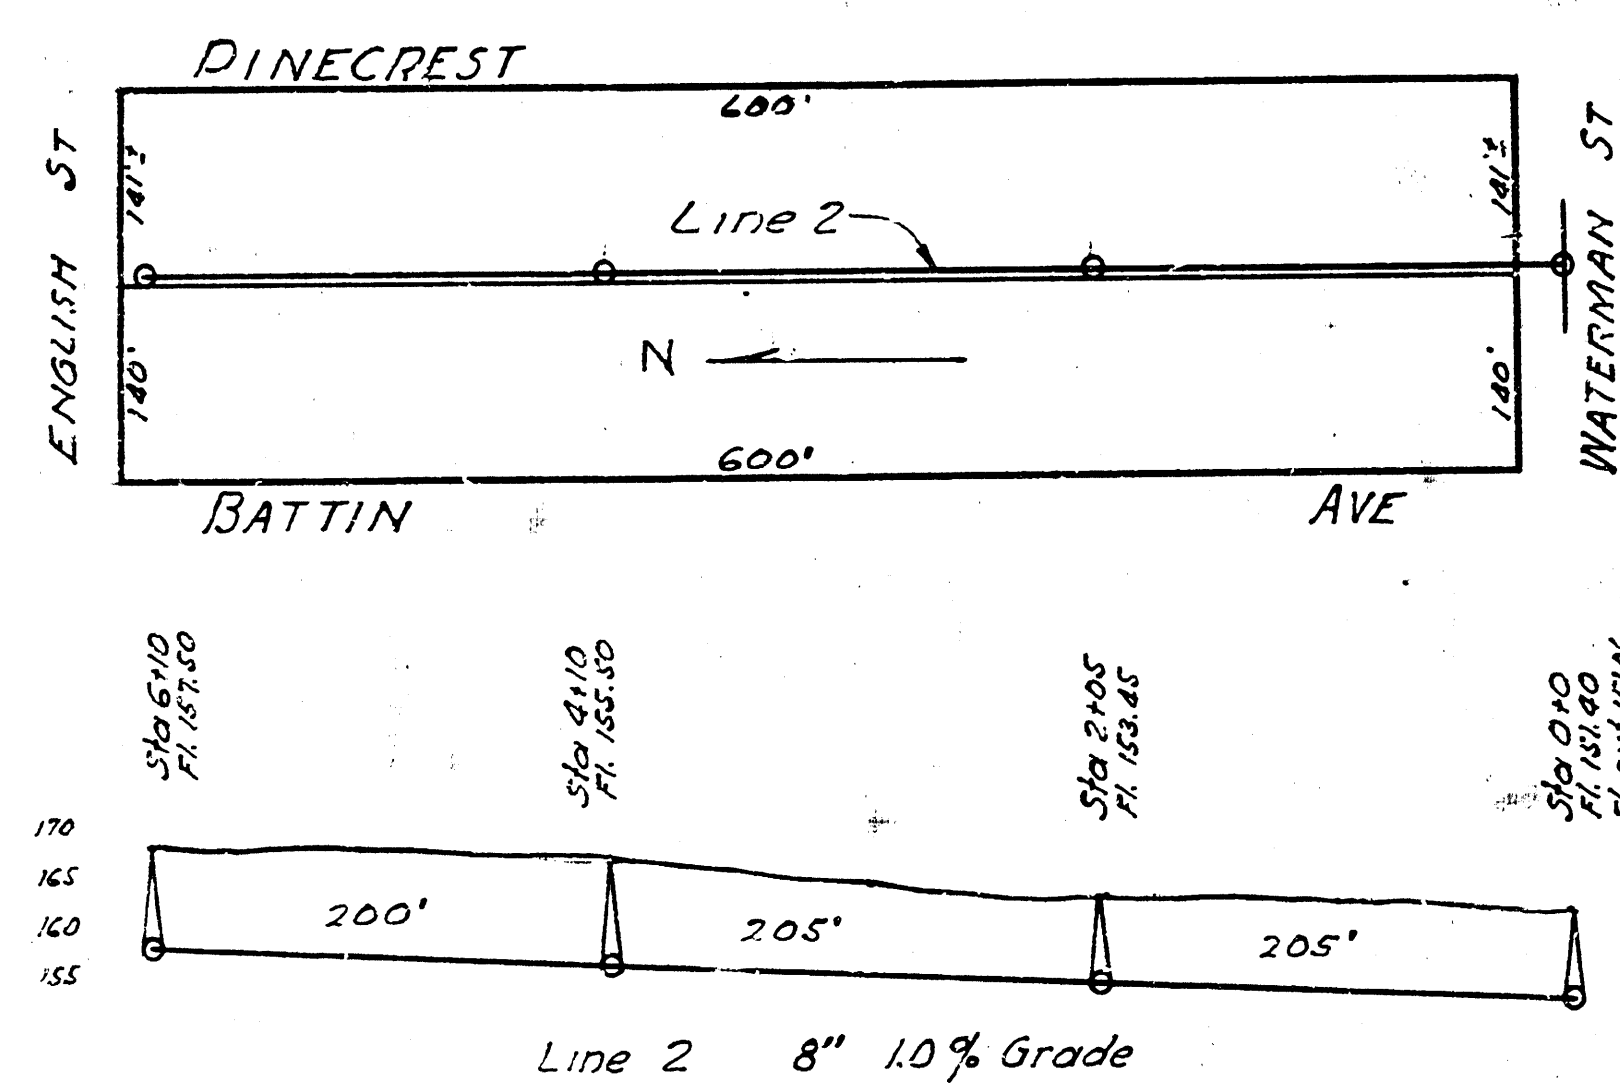

LAT. M
DIST. #6
S.S. #12

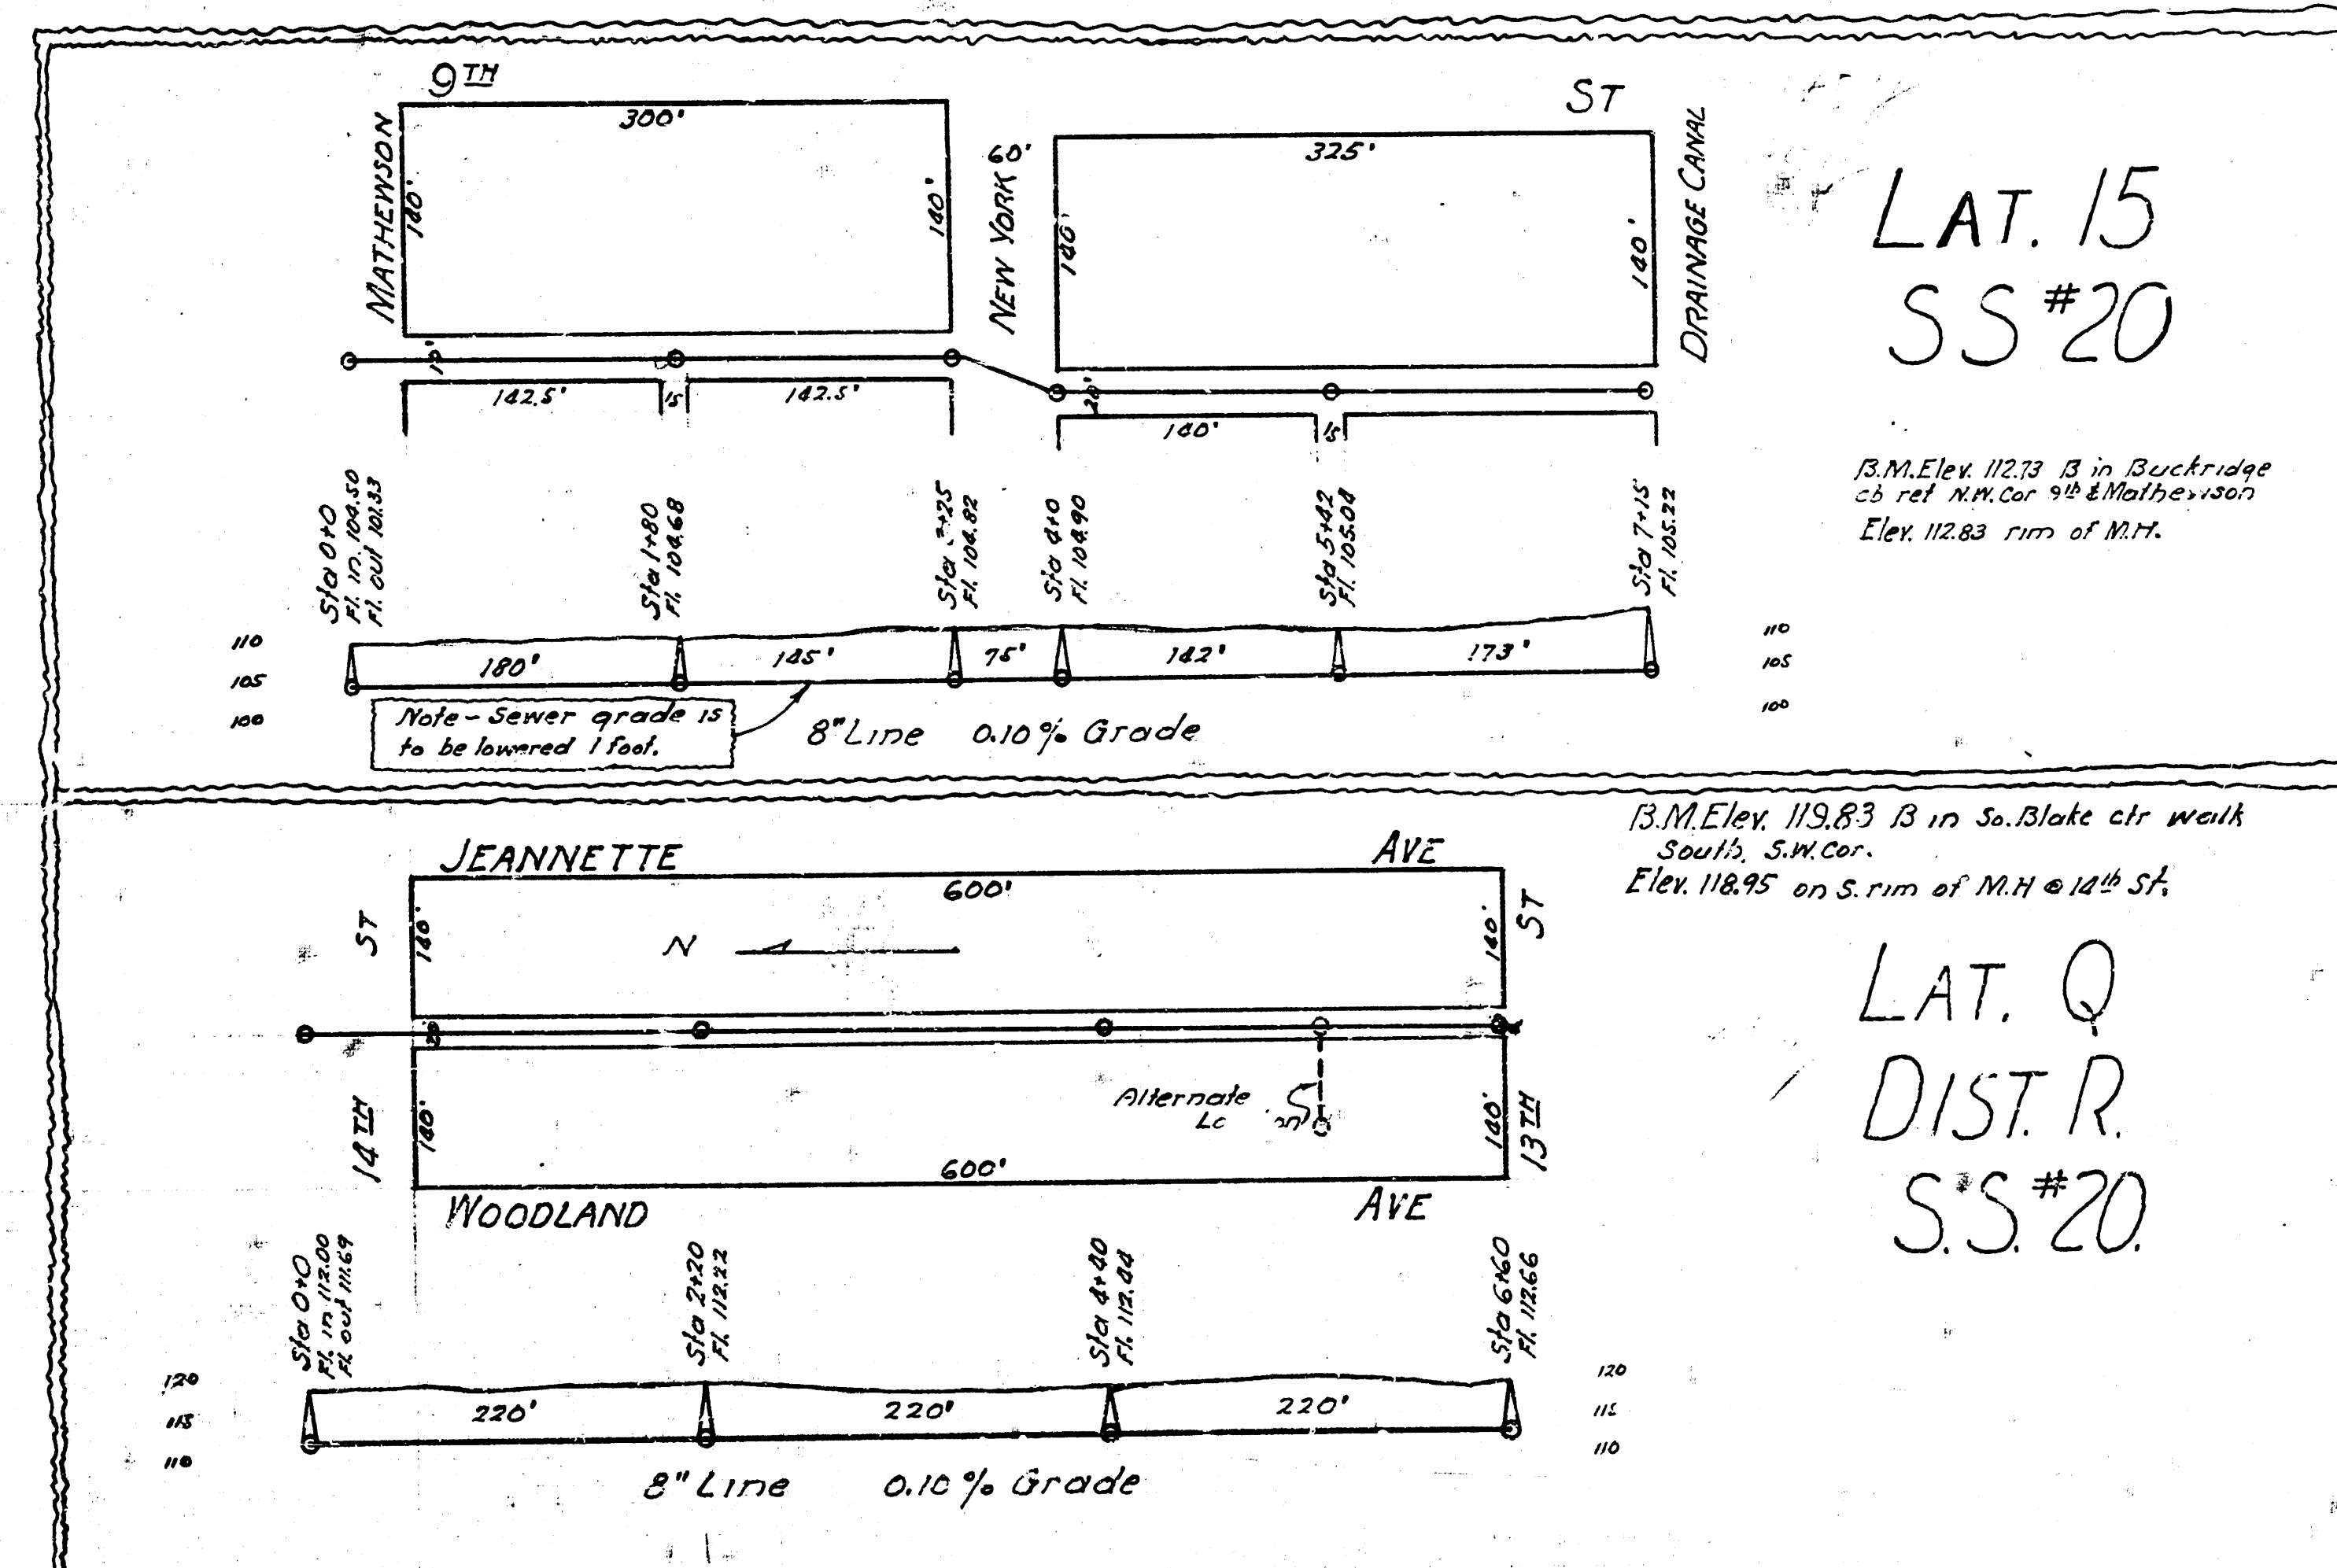

B.M. Elev. 156.07 Top of Man N.W. Cor Waterman & Bleckley Drive.
162.67 Iron end of radius W. S.W. Glendale & Waterman

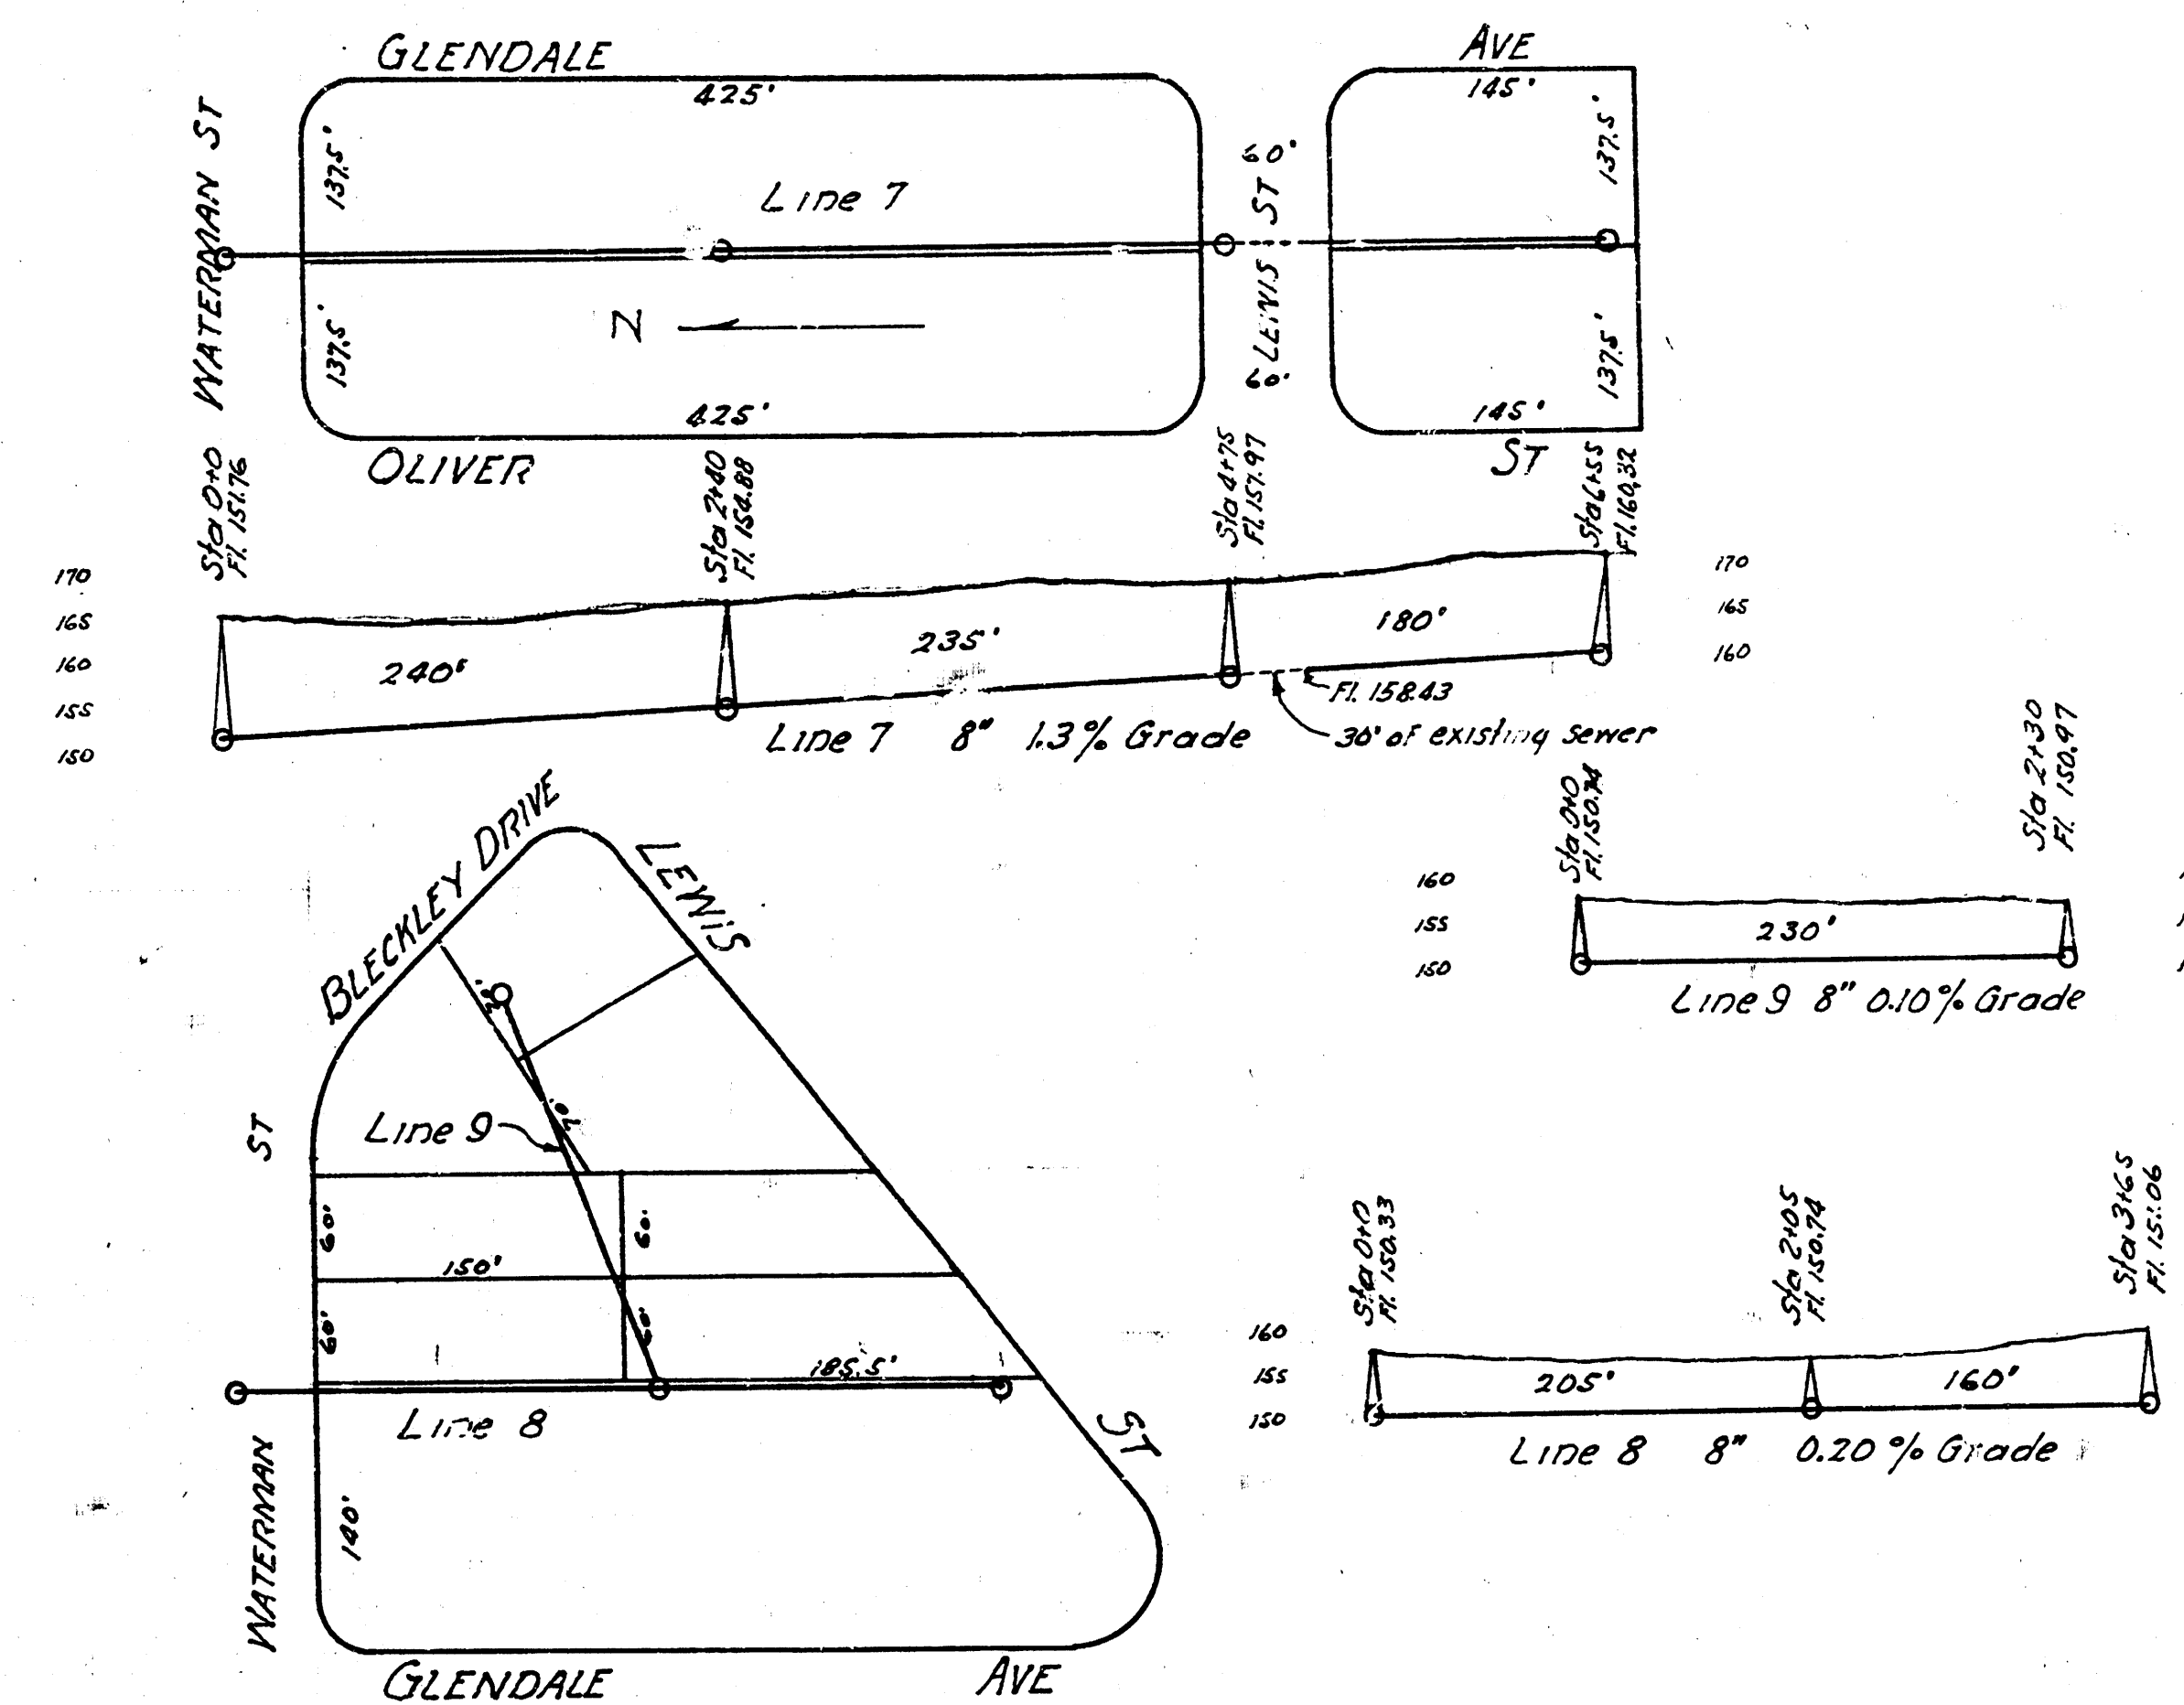

LAT. 15
SS #20

LAT. Q
DIST. R
S.S. #20