




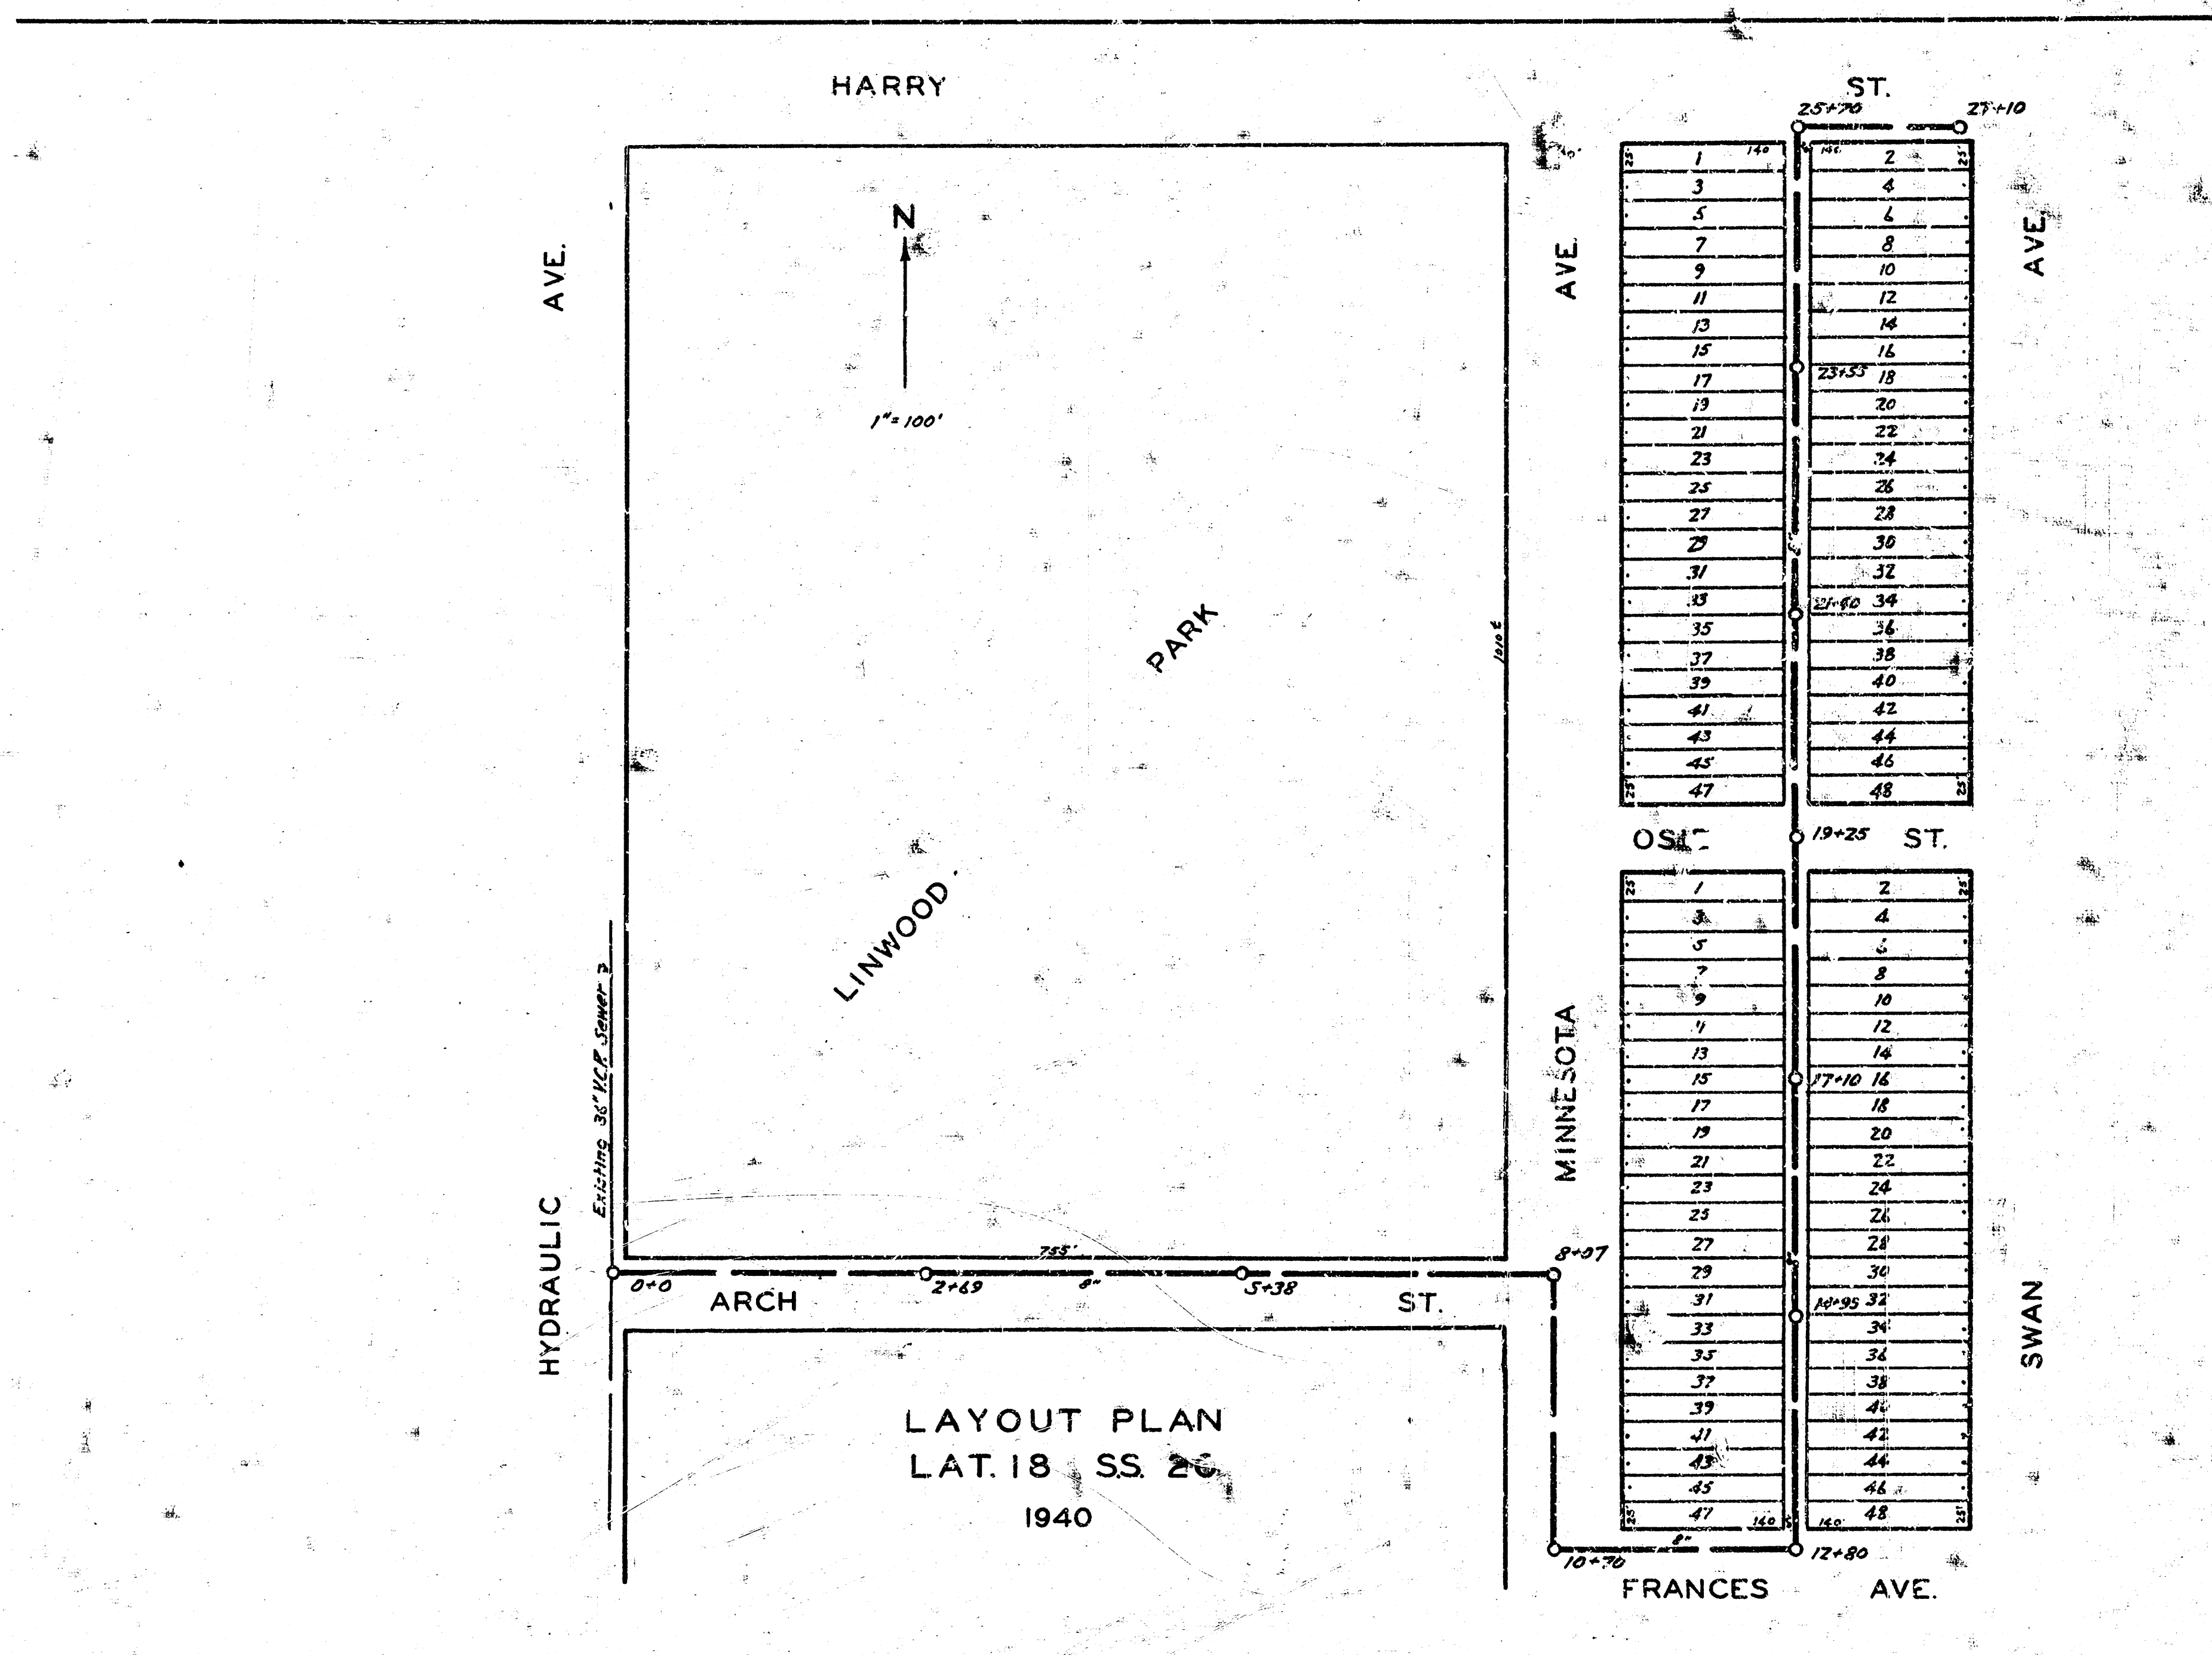

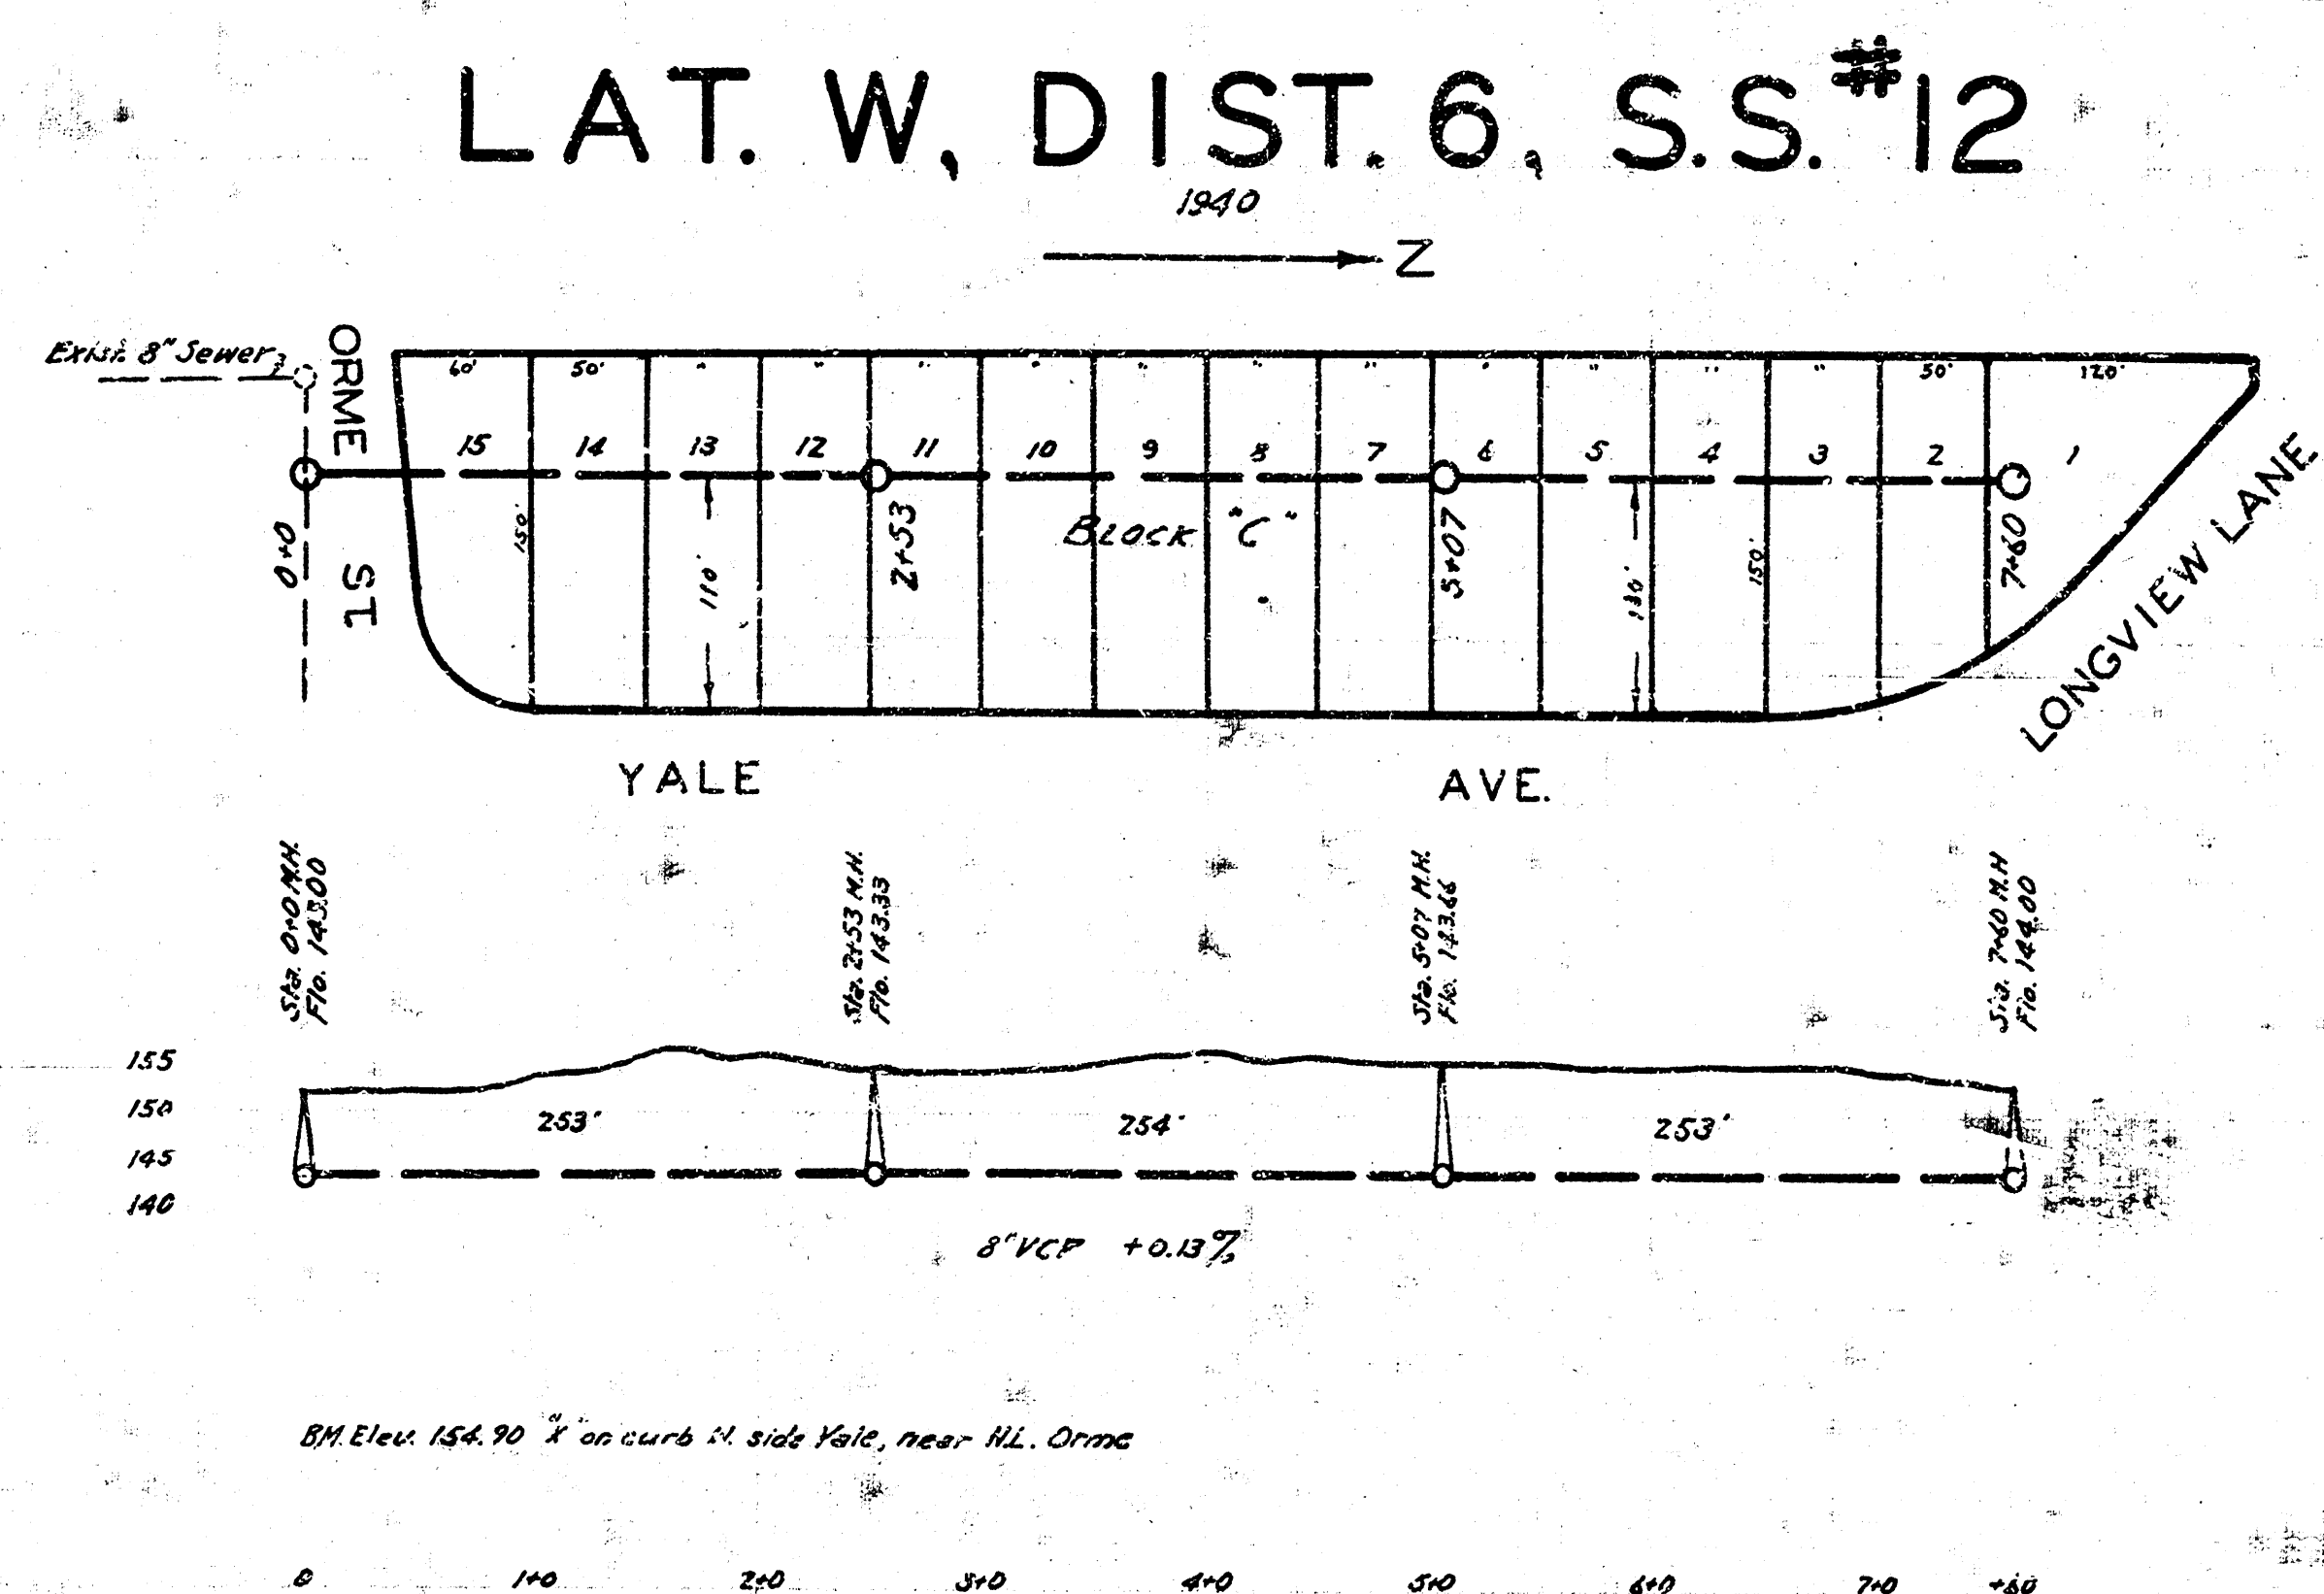

DIST. 6, SS#12
WICHITA, KANSAS
P.L. BROCKWAY-CITY ENGINEER
NOVEMBER 1940
SCALE 1"=100'


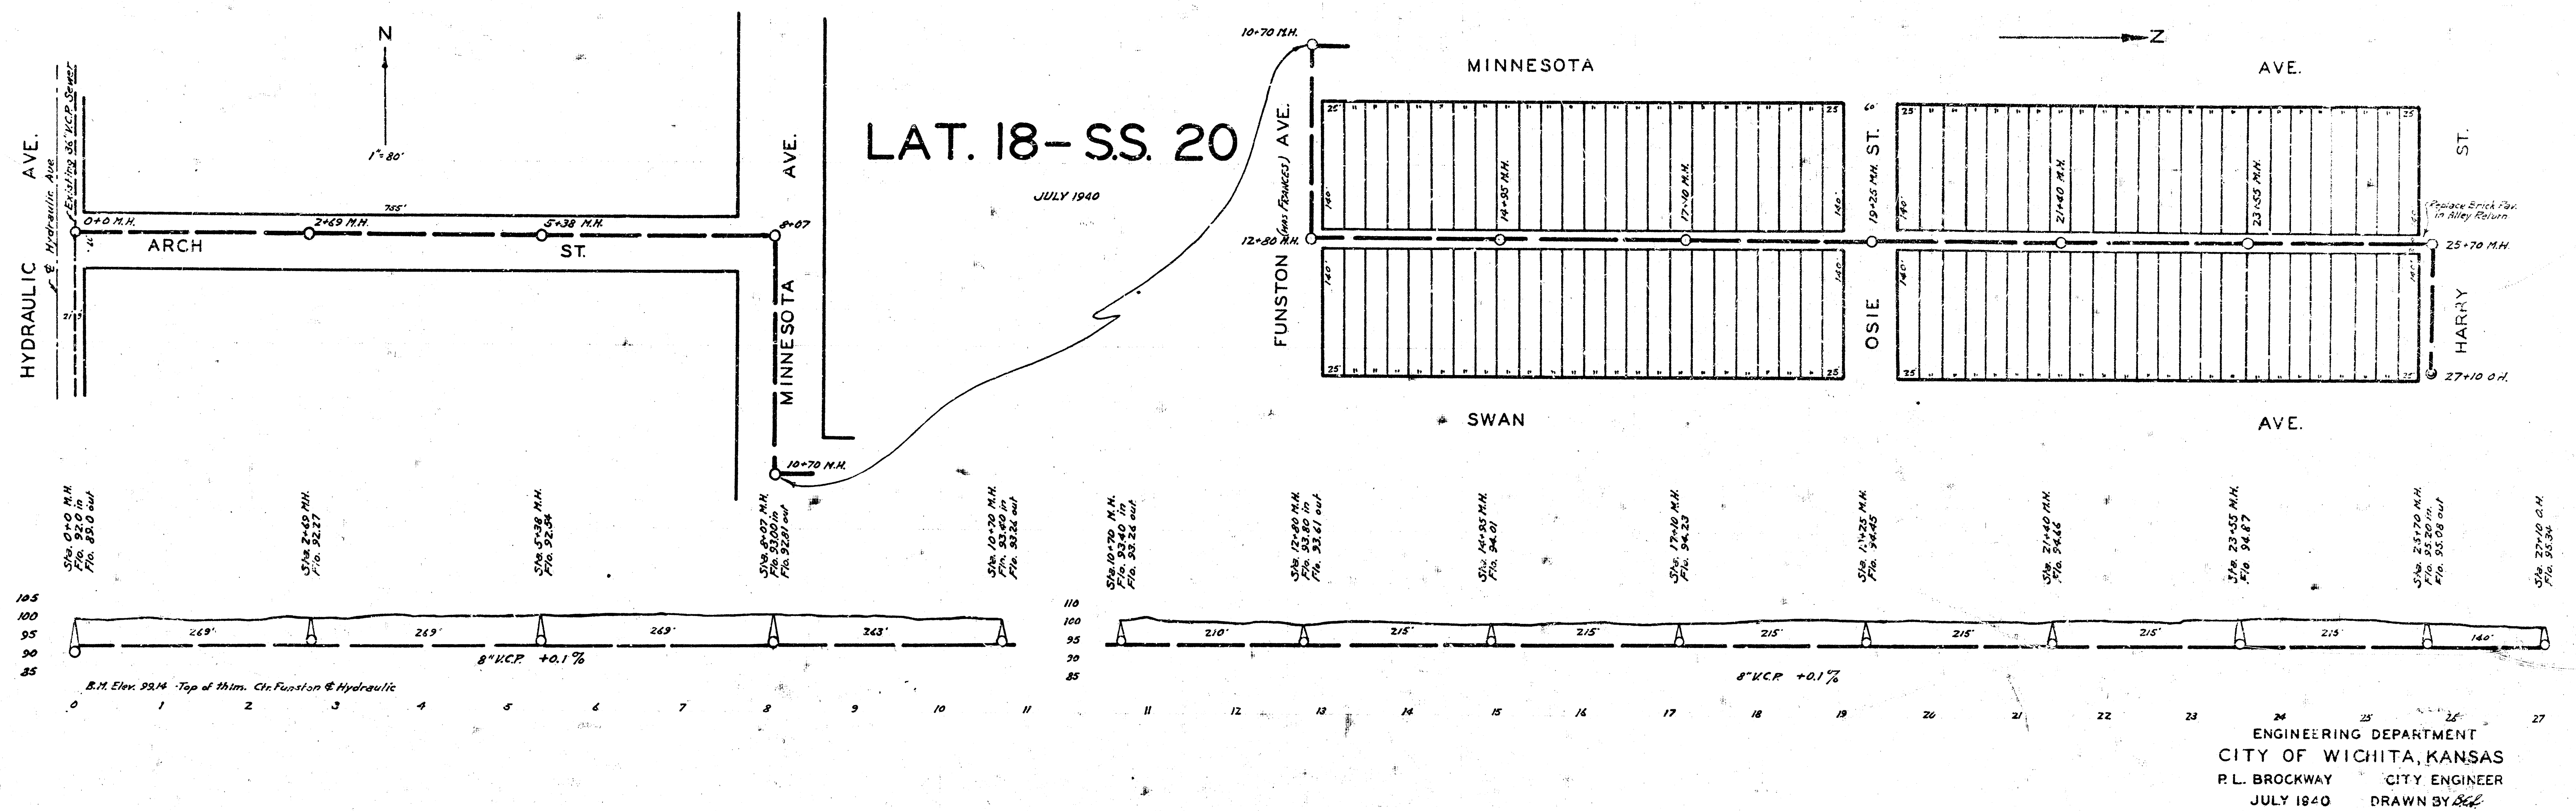