




LAT 23 S.S. #20

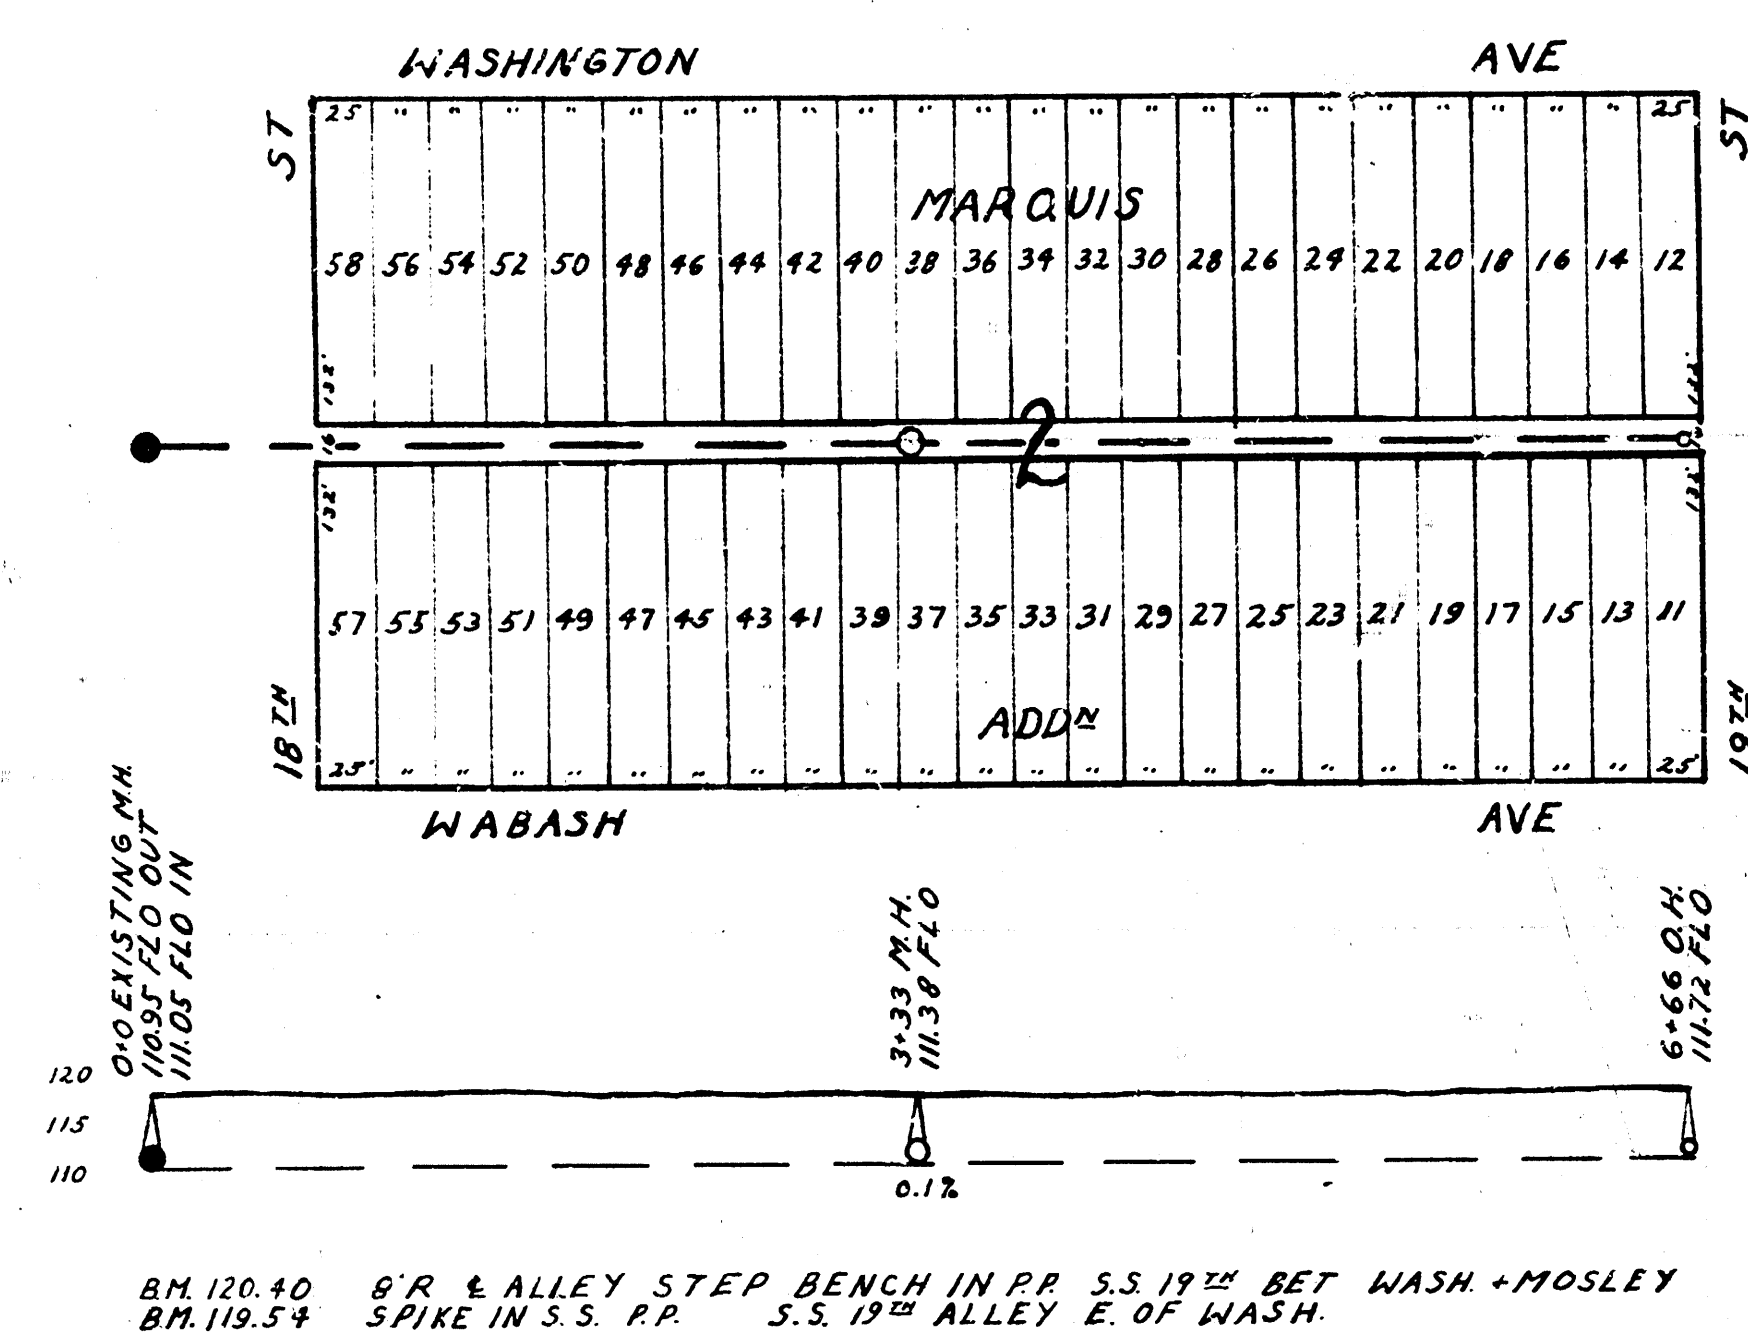

LAT 5 DIST 6 S.S. #12

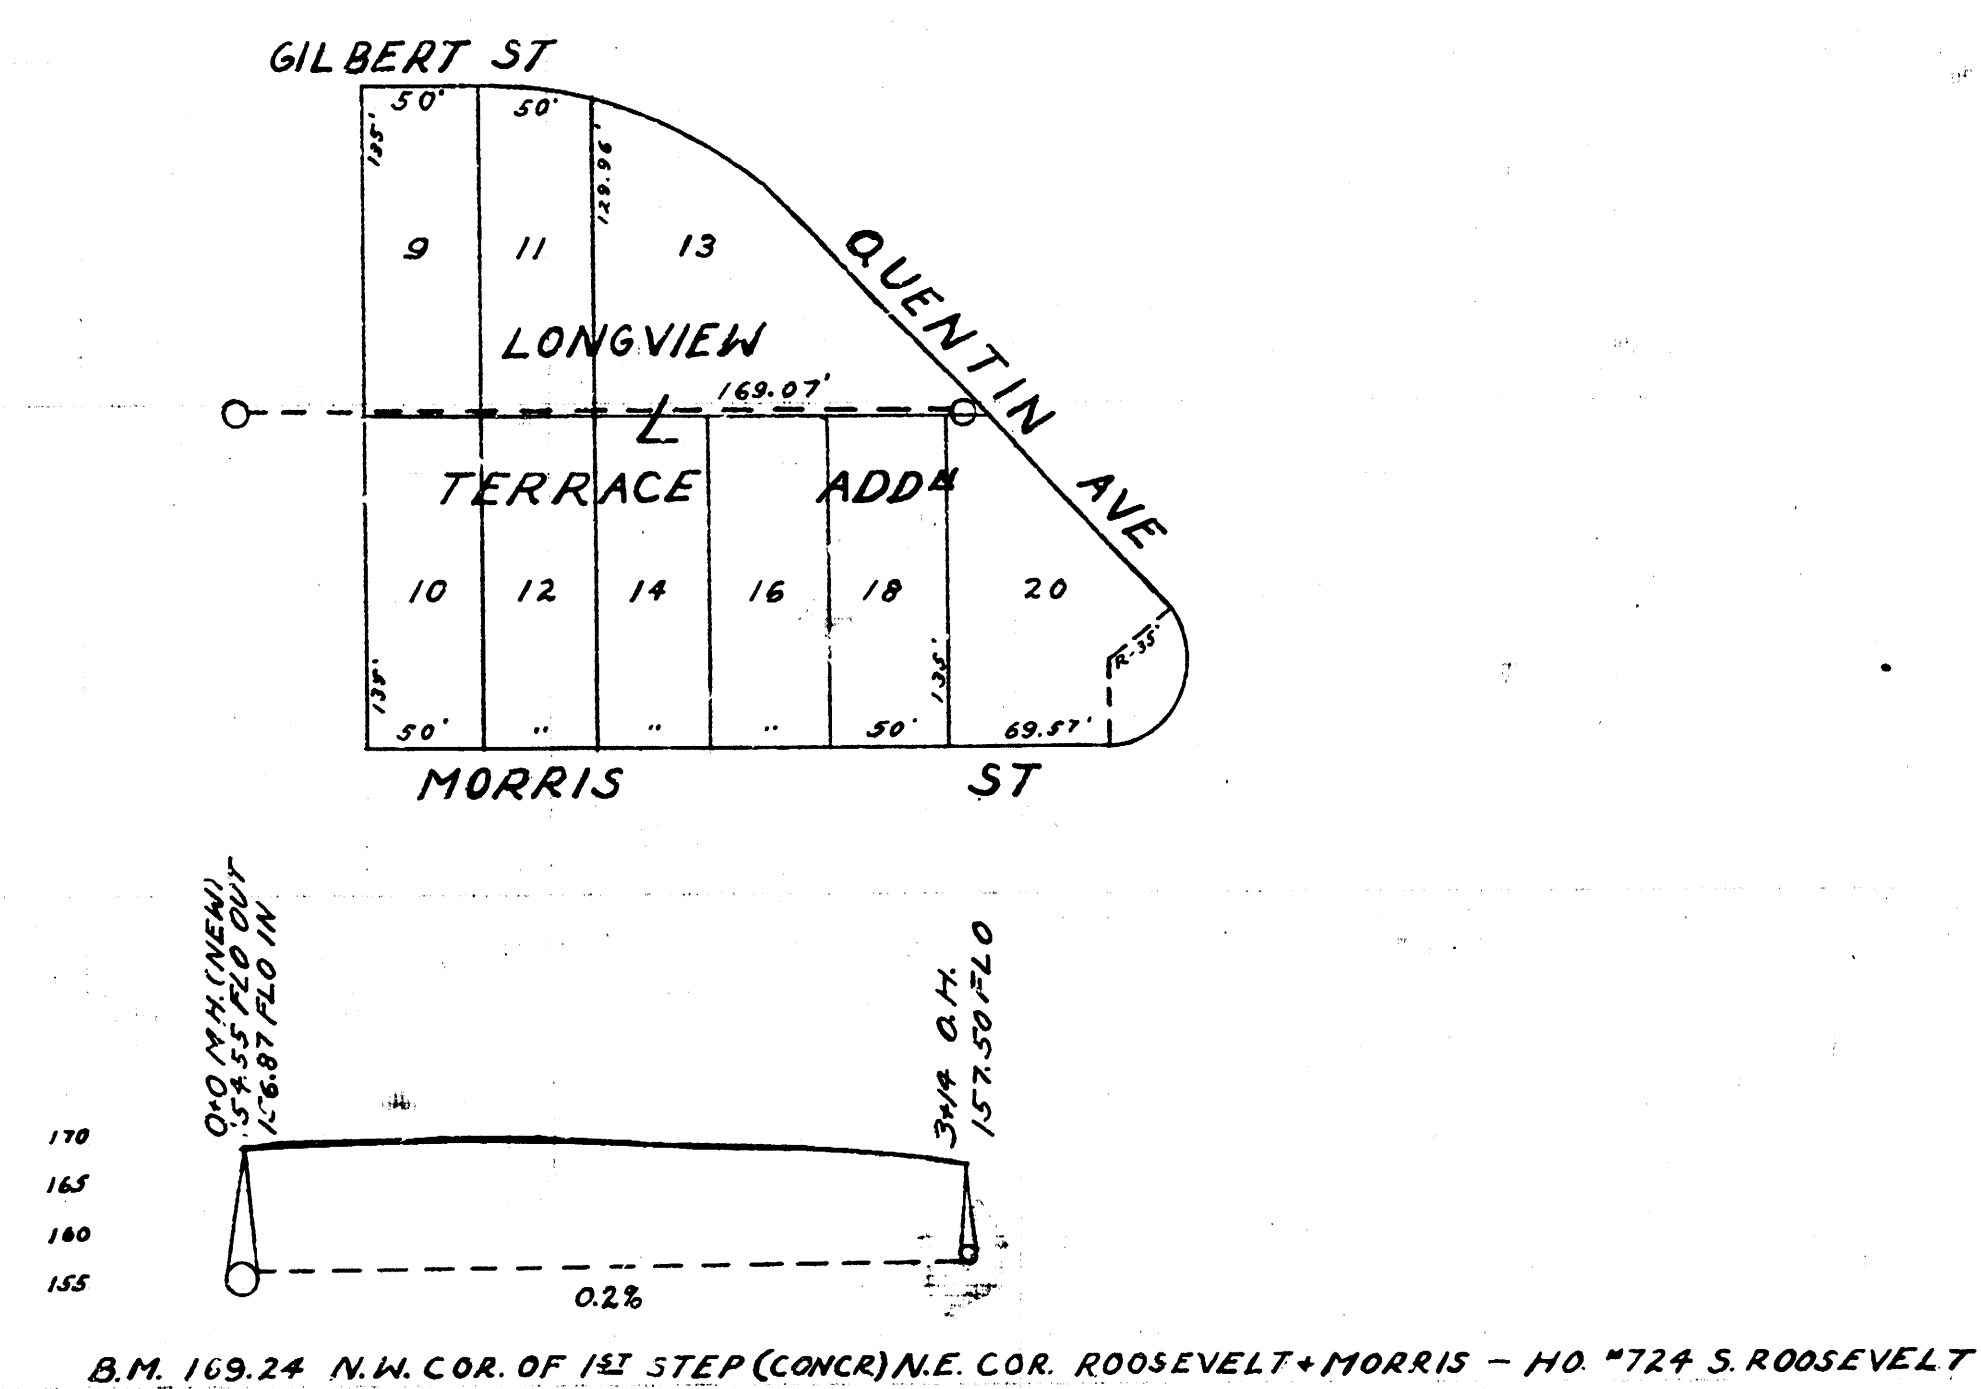

LAT 21 DIST A S.S. #21

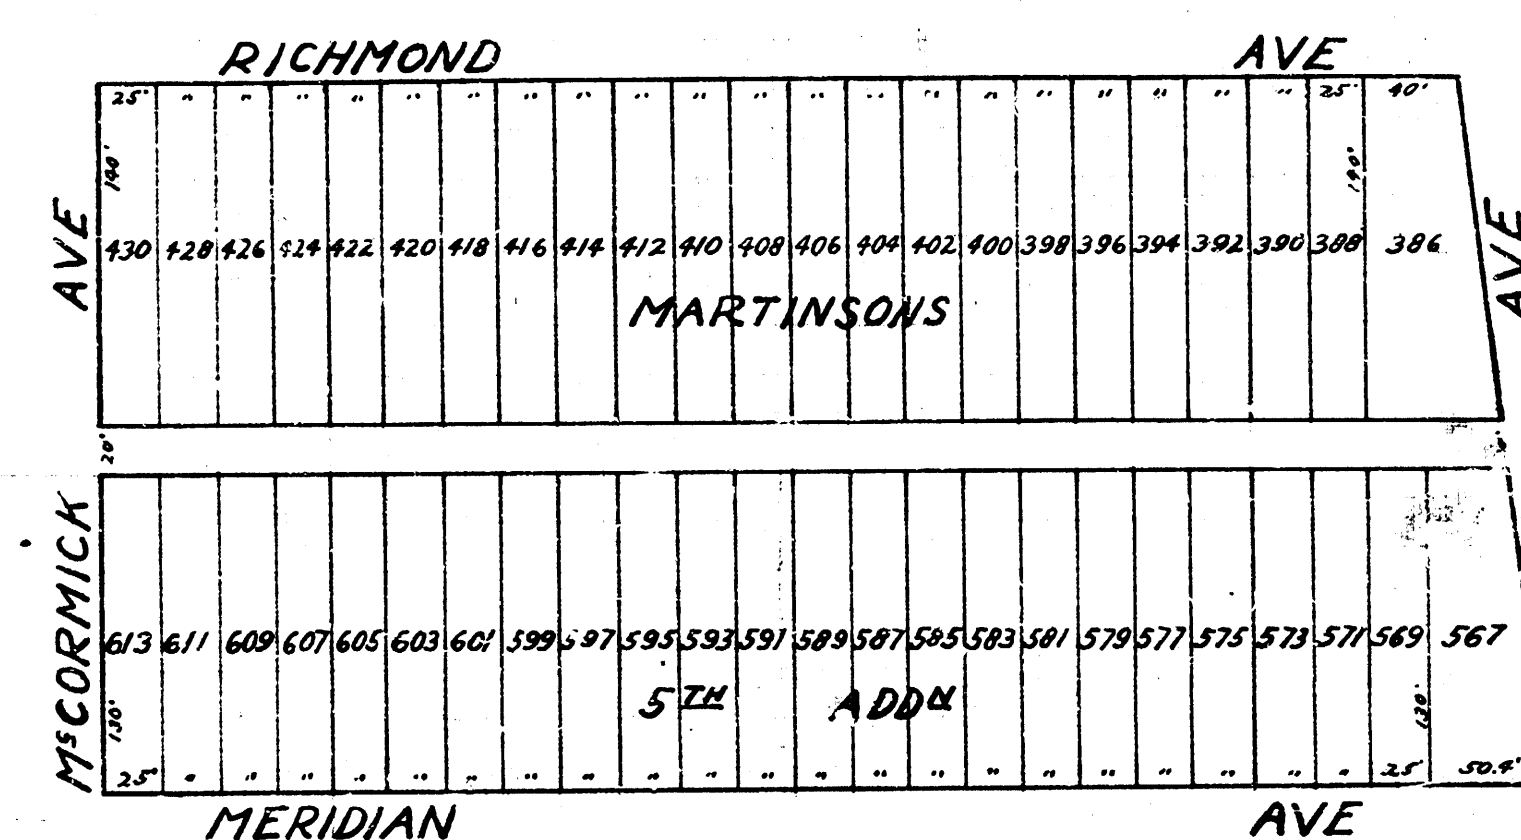

CITY OF WICHITA, KANSAS
PUBLIC SERVICE DEPARTMENT
ENGINEERING DIVISION
L.K. WHITE, CITY ENGINEER
DRAWN BY L.K. SUHM NOV. 1945