



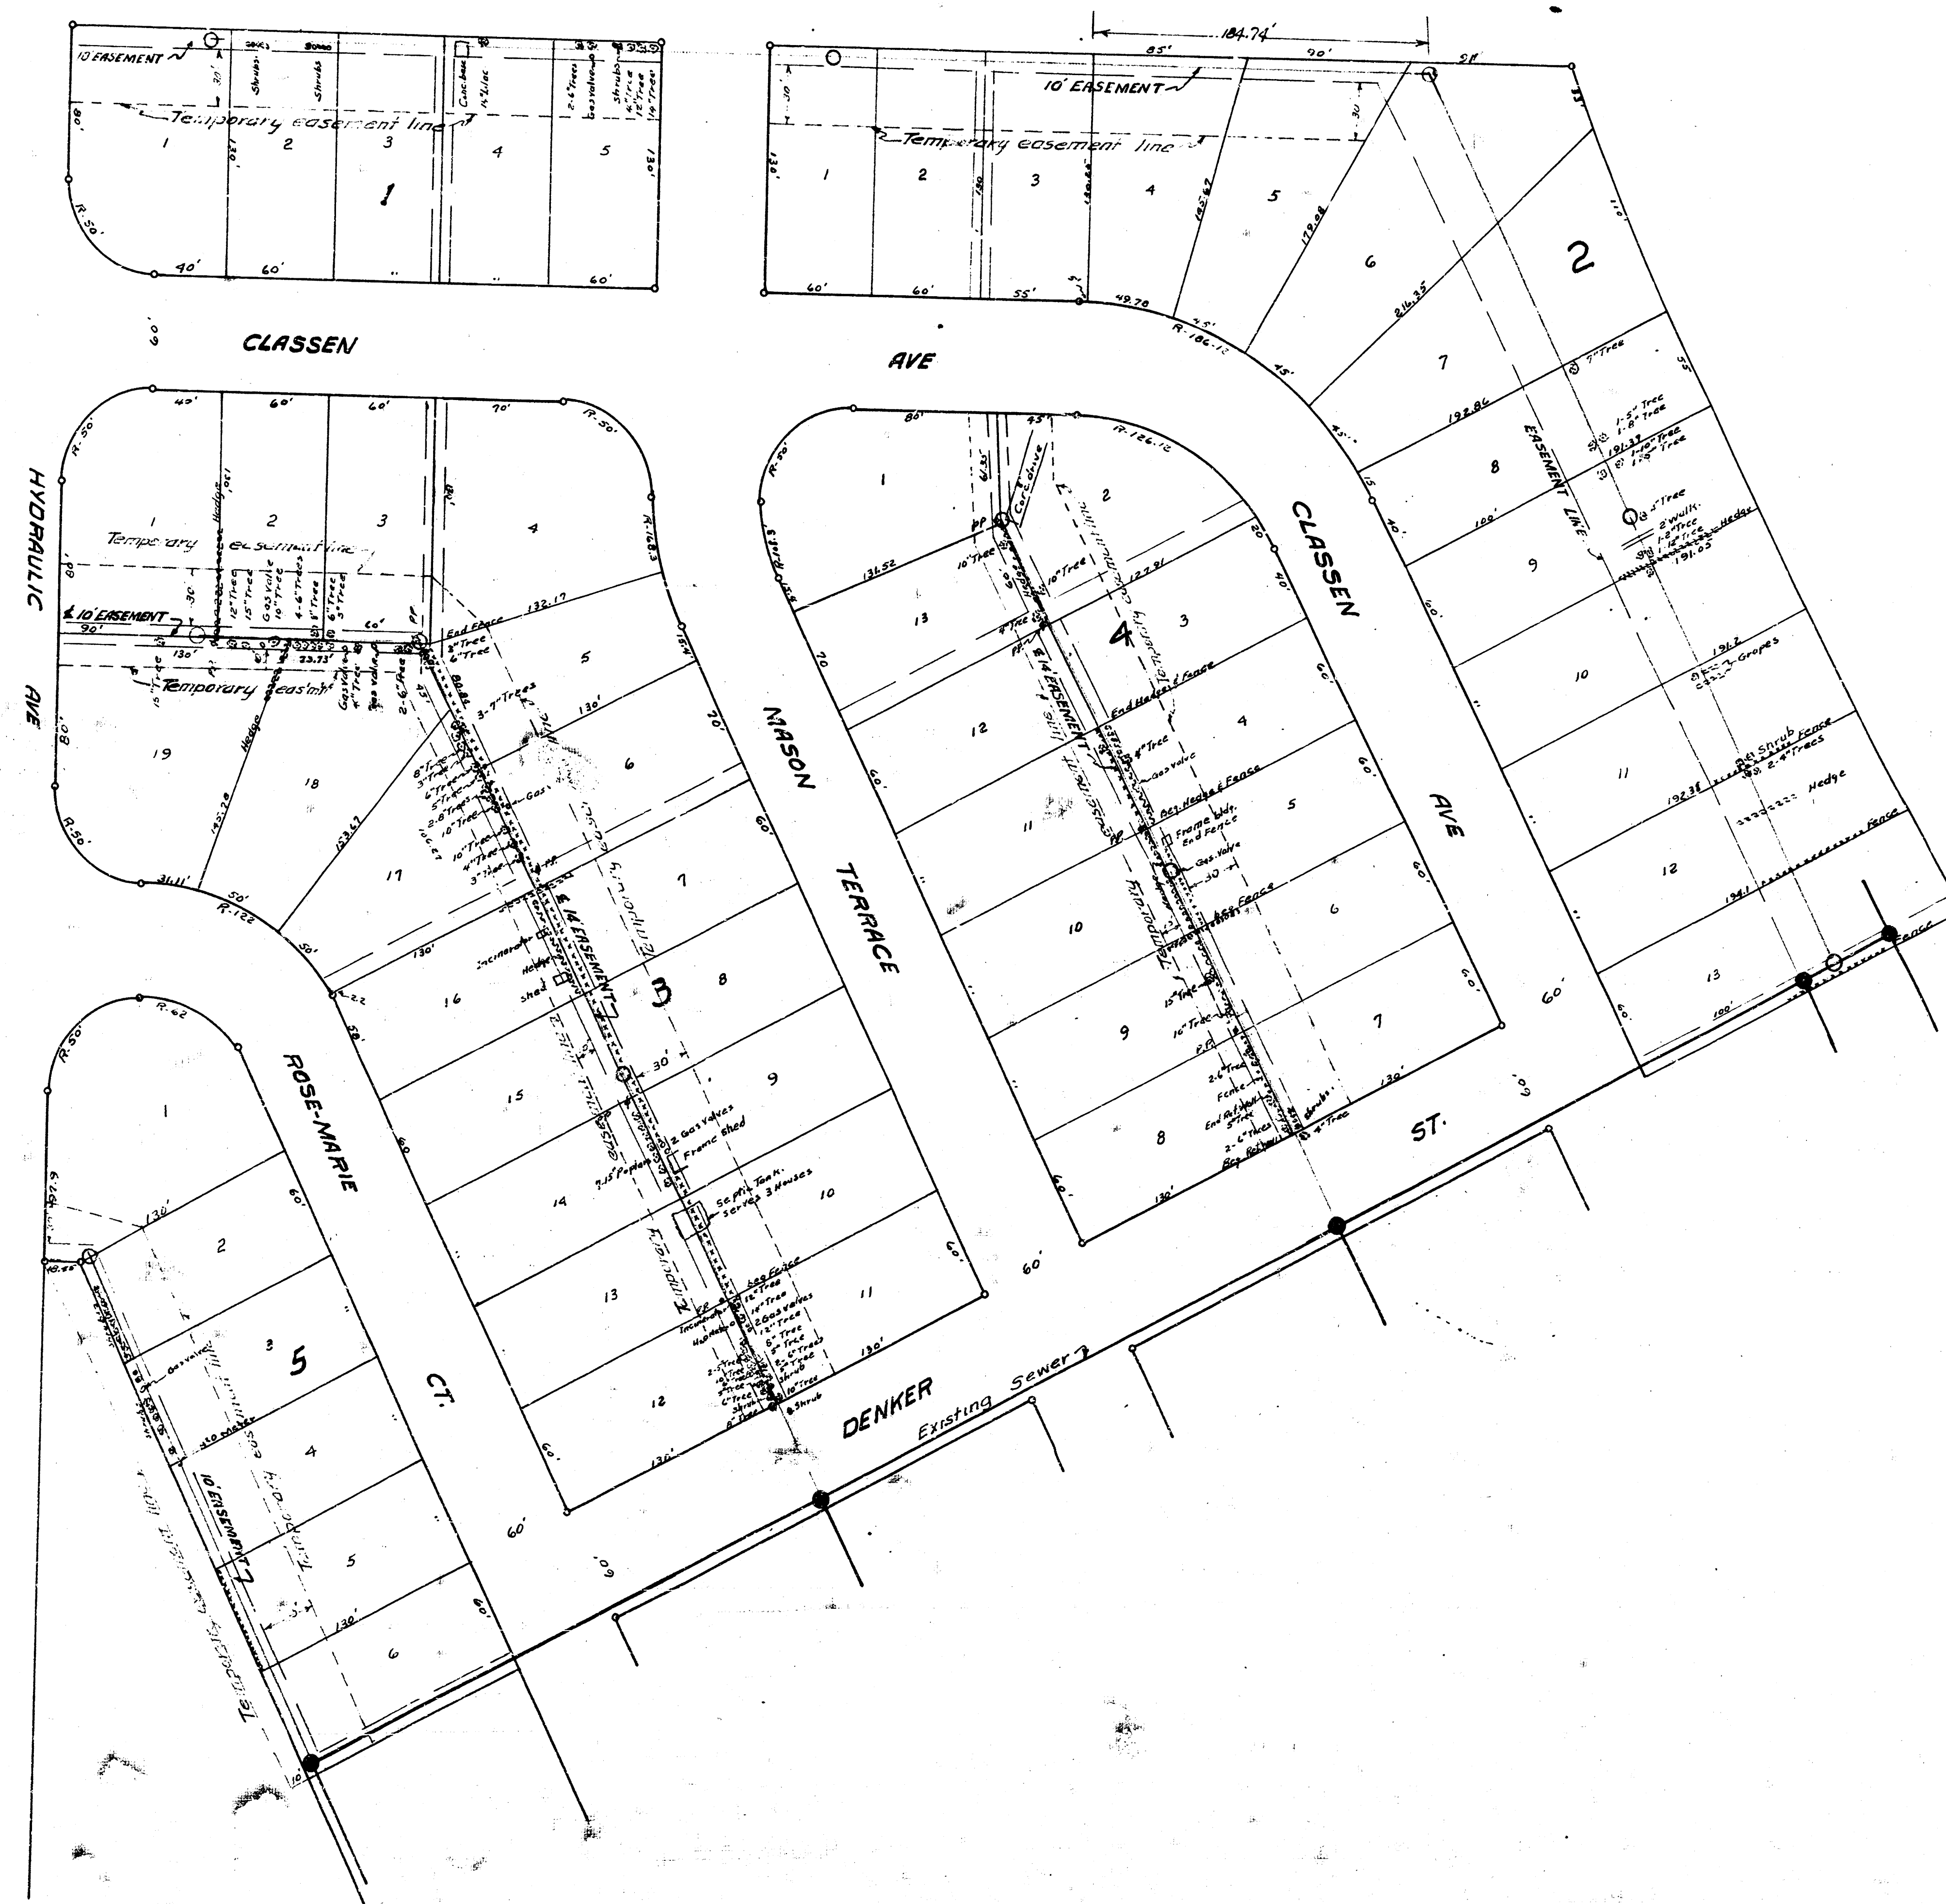

SUPPLEMENTAL PLAT SHOWING RIGHT OF WAY
TO BE CLEARED.
CONTRACTOR MUST CHECK WITH THE ENGINEER ALL TREES
TO BE REMOVED. HE WILL MAKE A REPORT TO THE ENGINEER'S
OFFICE FOR PAYMENT ON SAME.

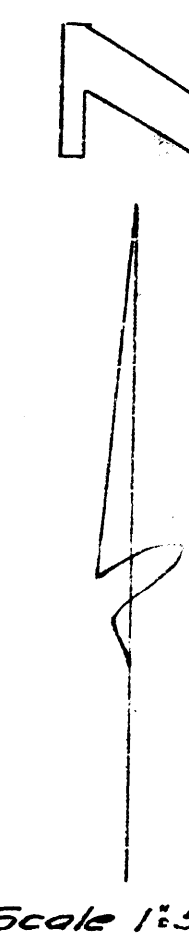

Scale 1:50