



MCKNIGHT PLACE
BENEFIT DISTRICT FOR LAT. 10, SS #20.

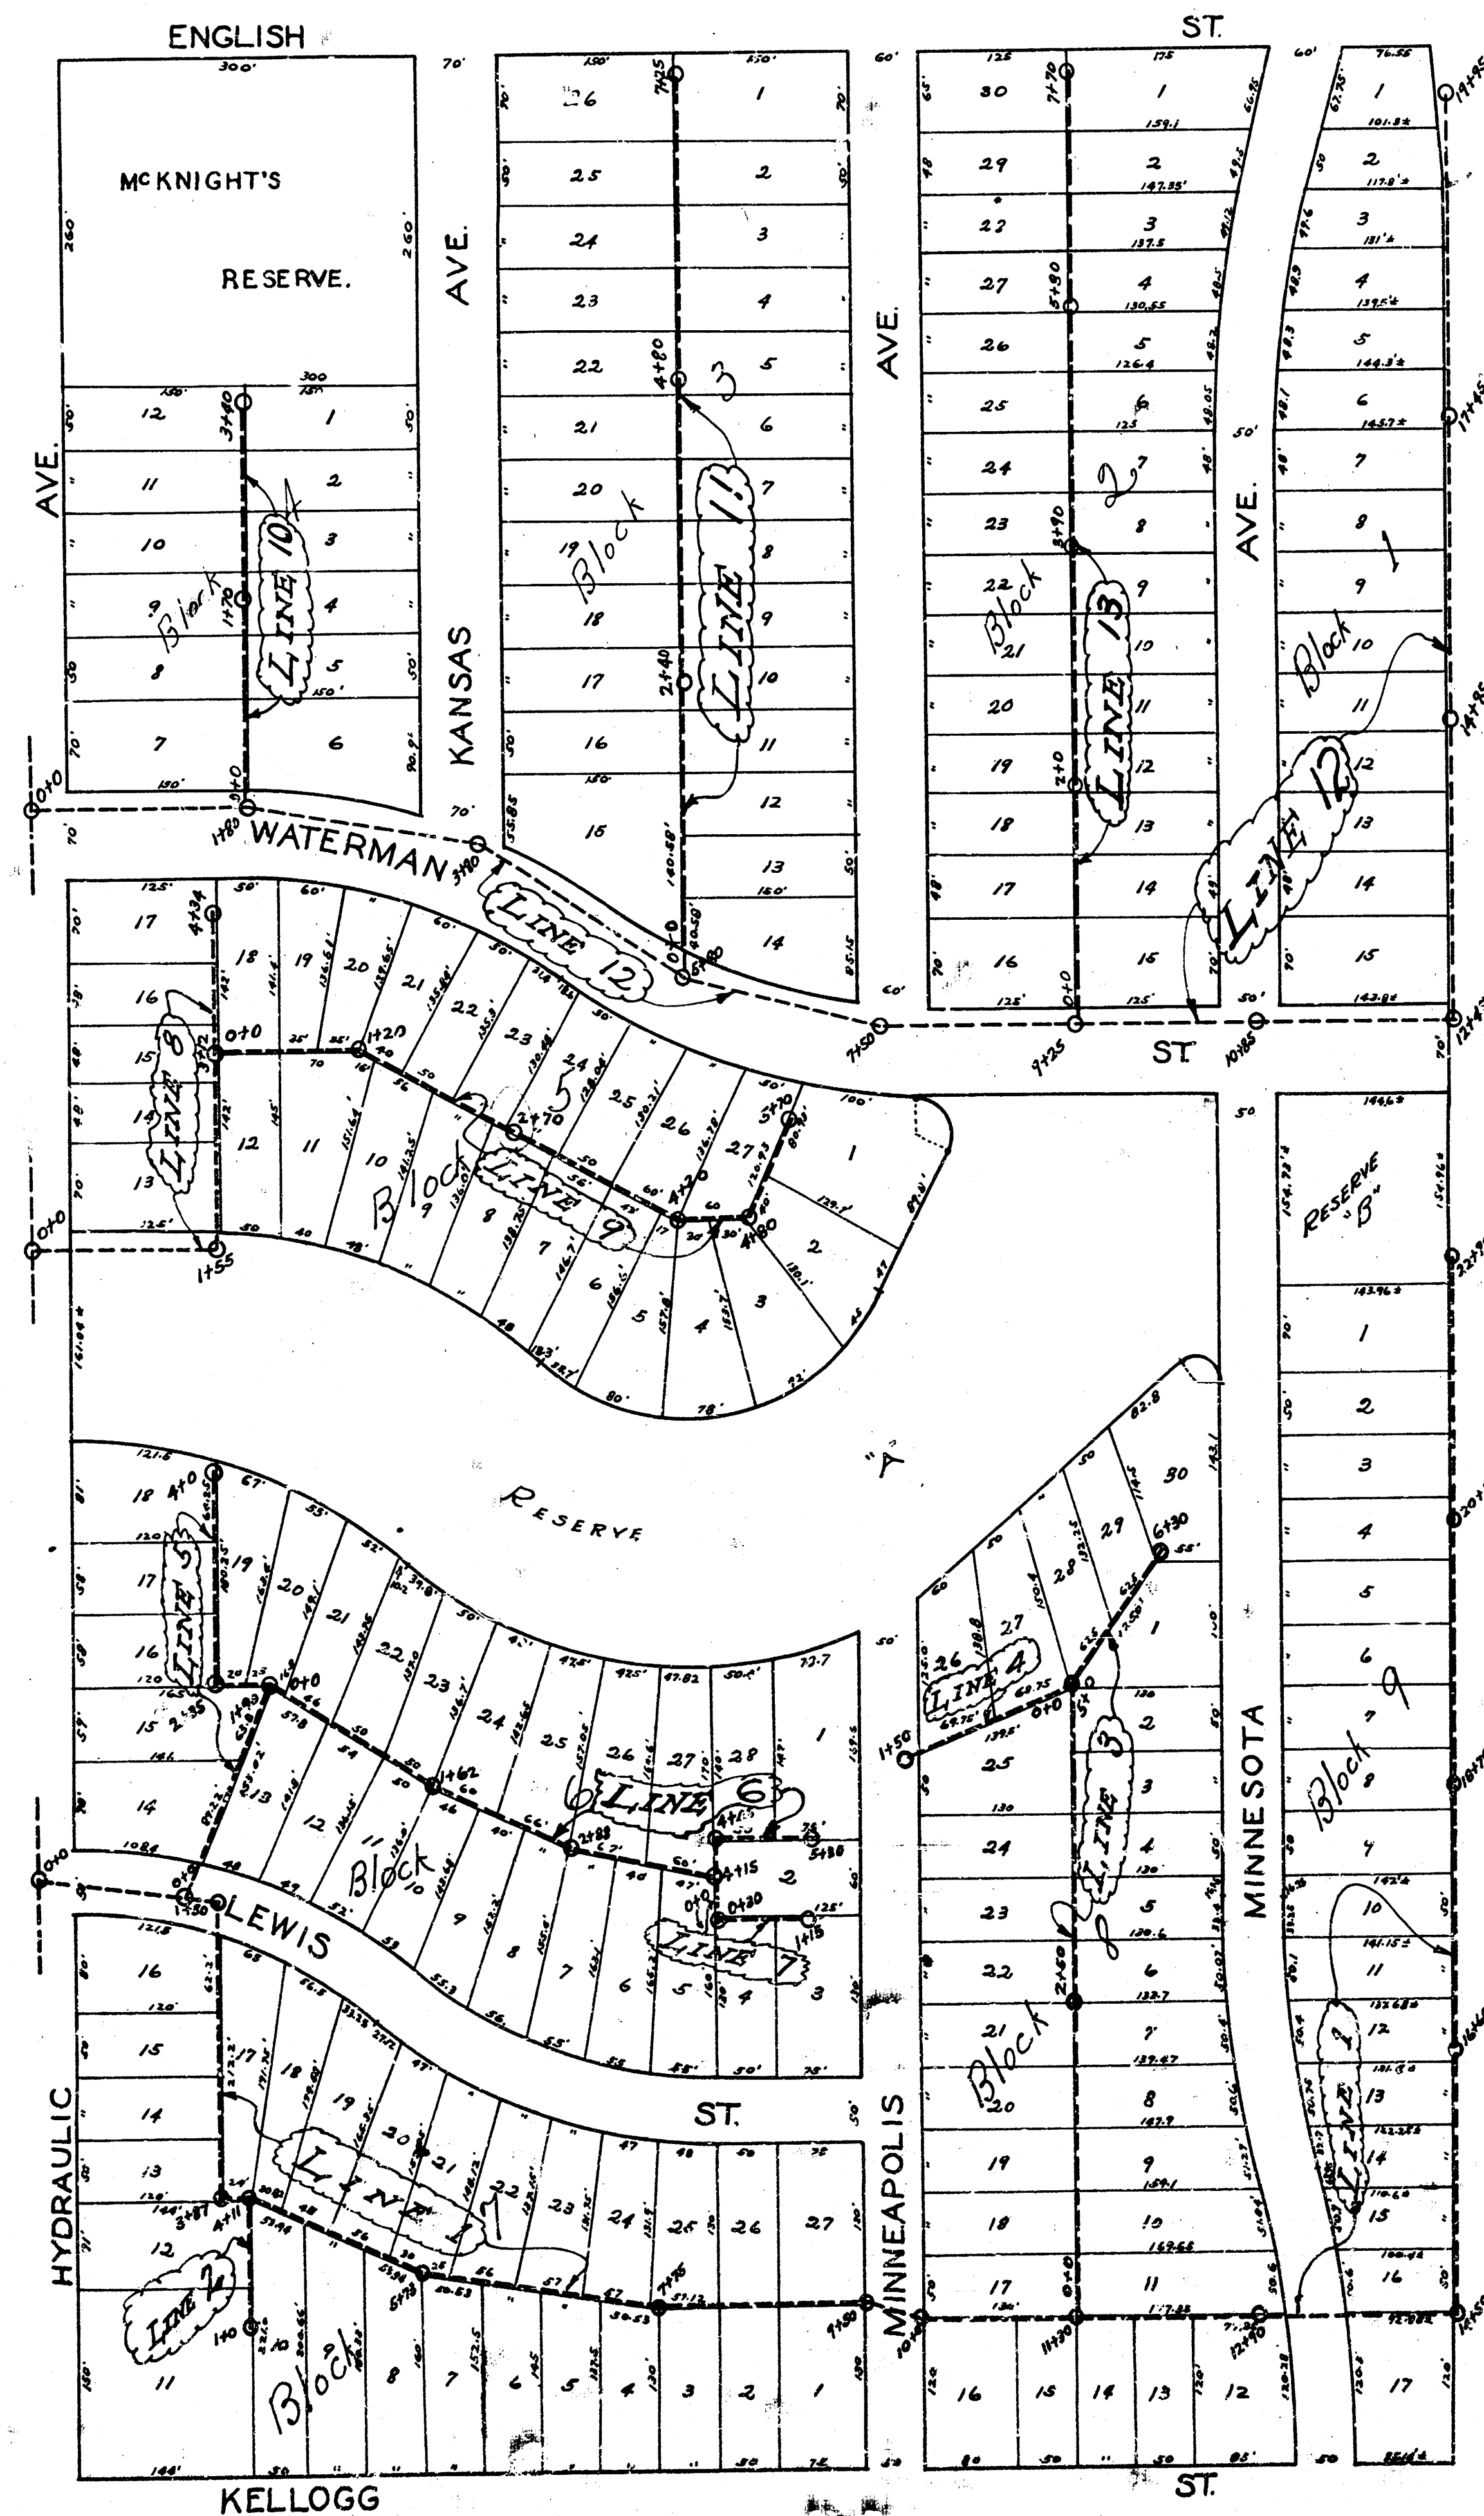

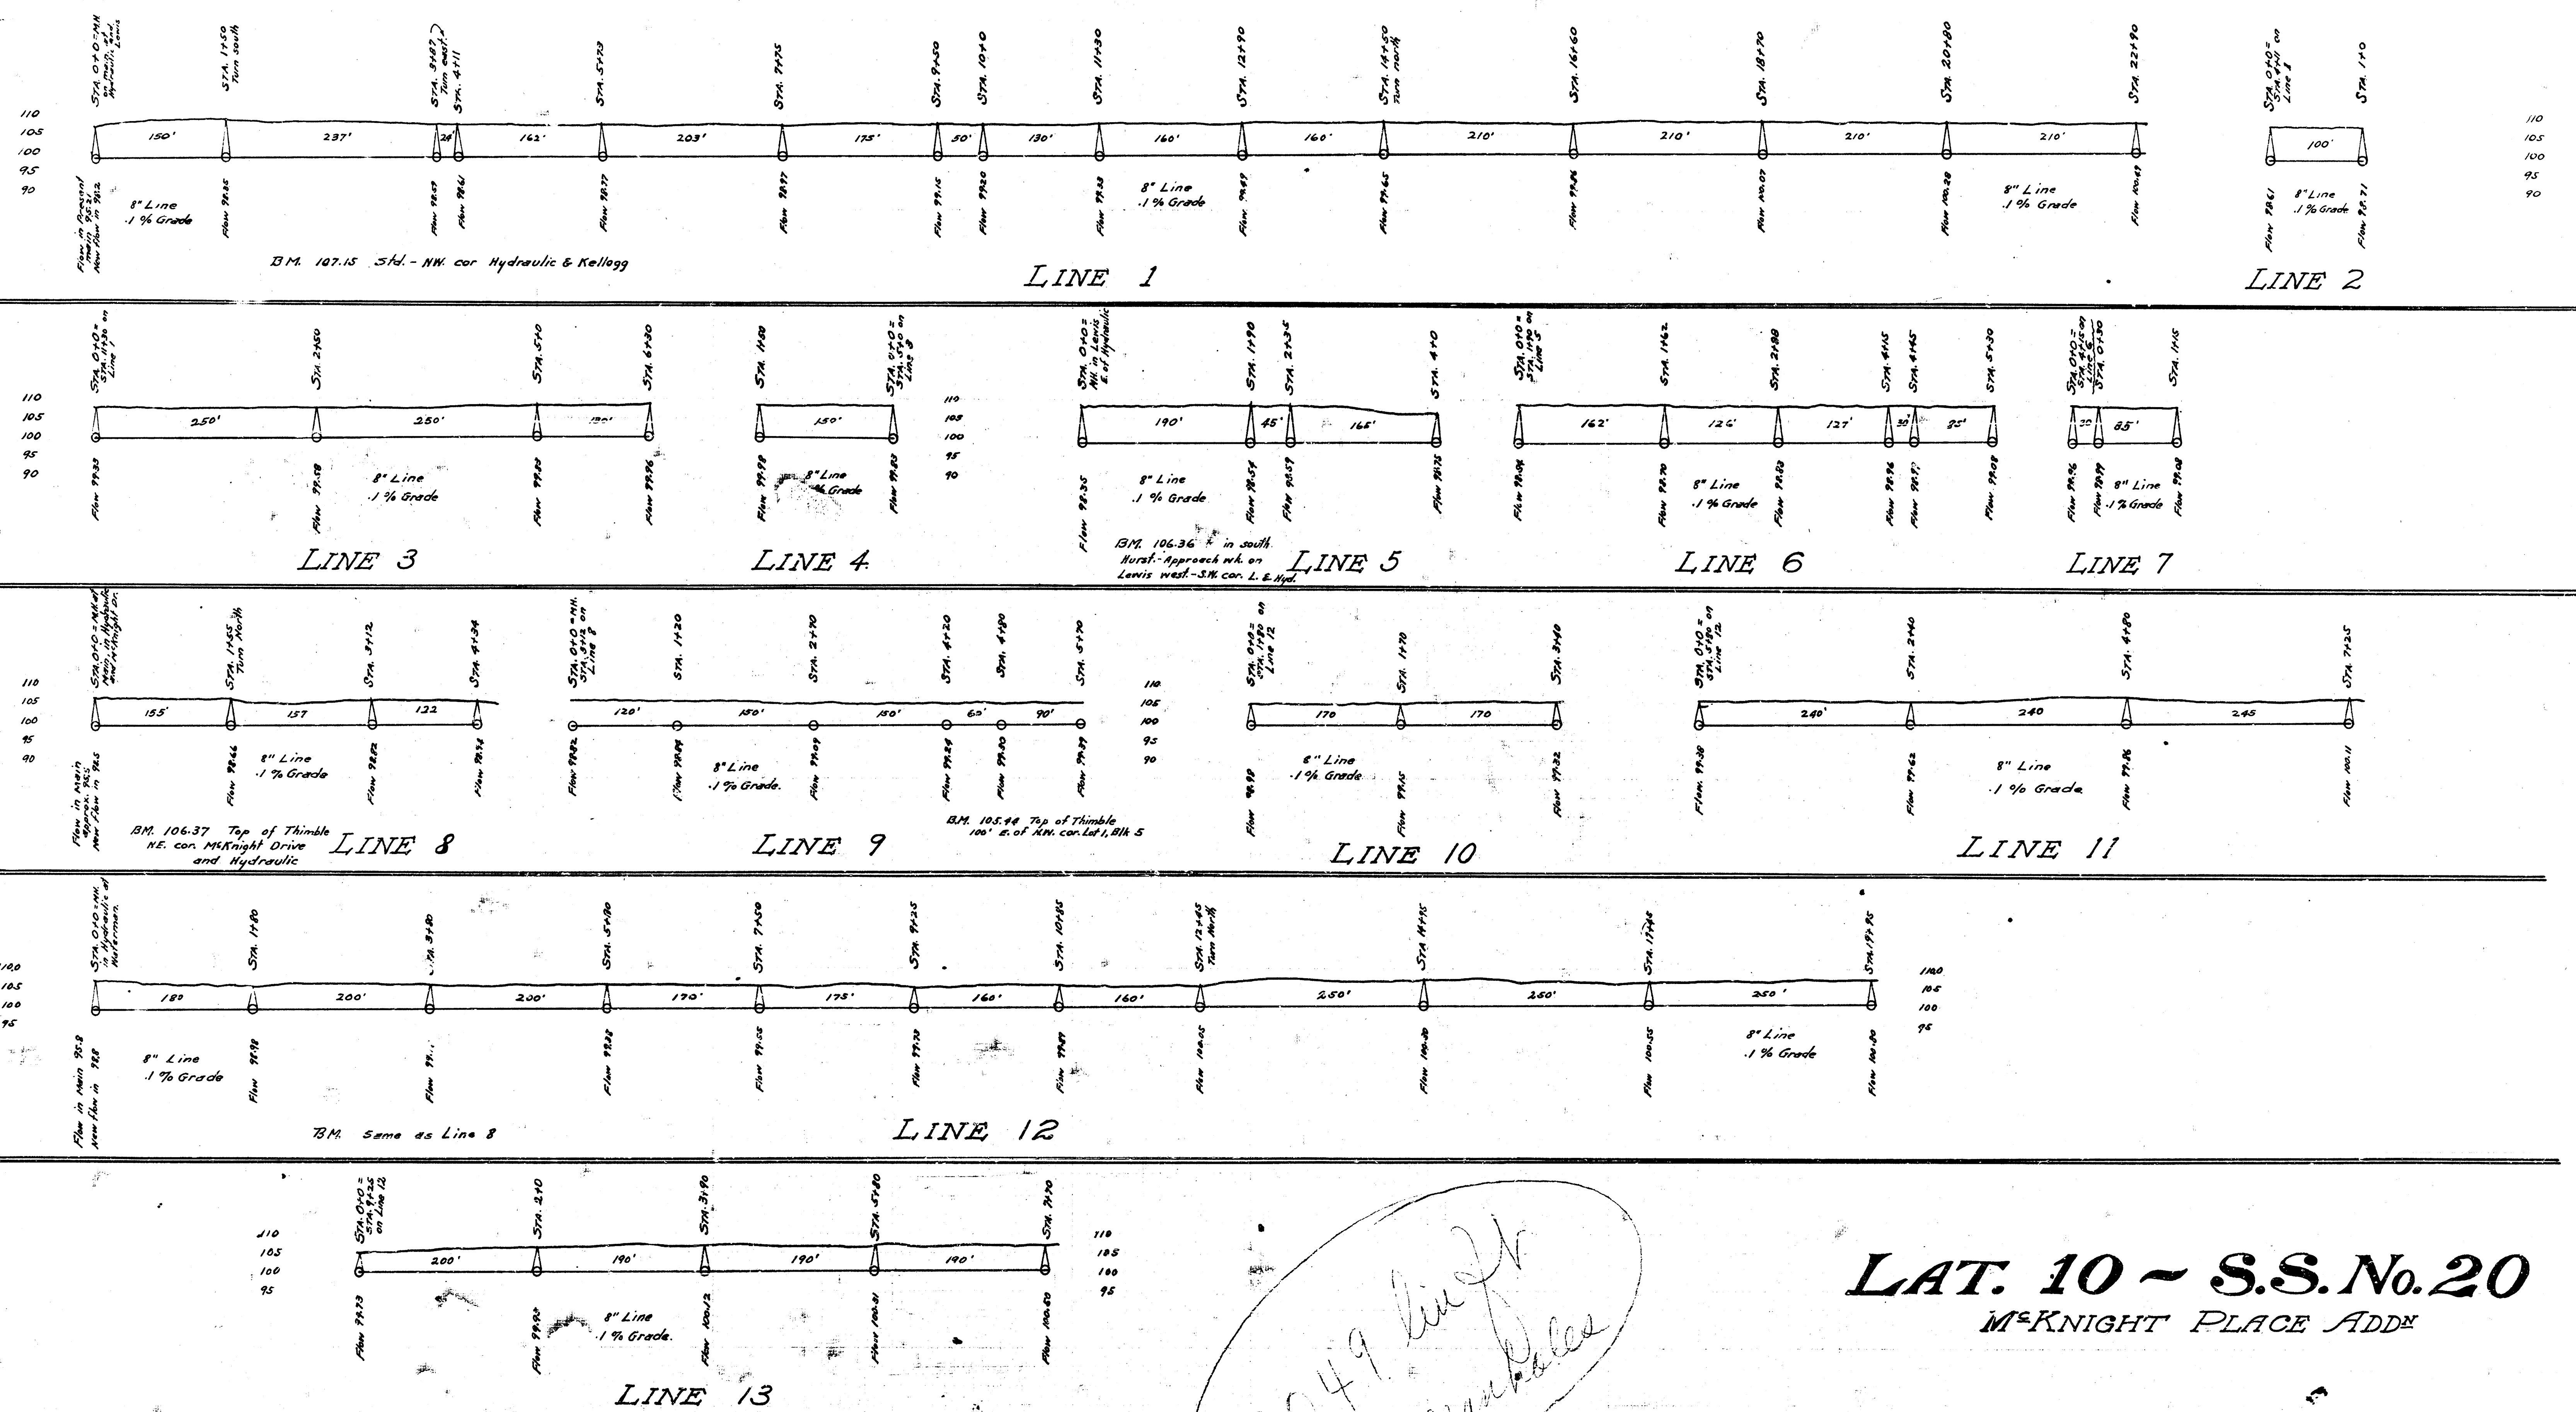

9049 length
60 manholes

LAT. 10 ~ S.S. No. 20
McKNIGHT PLACE ADDN