
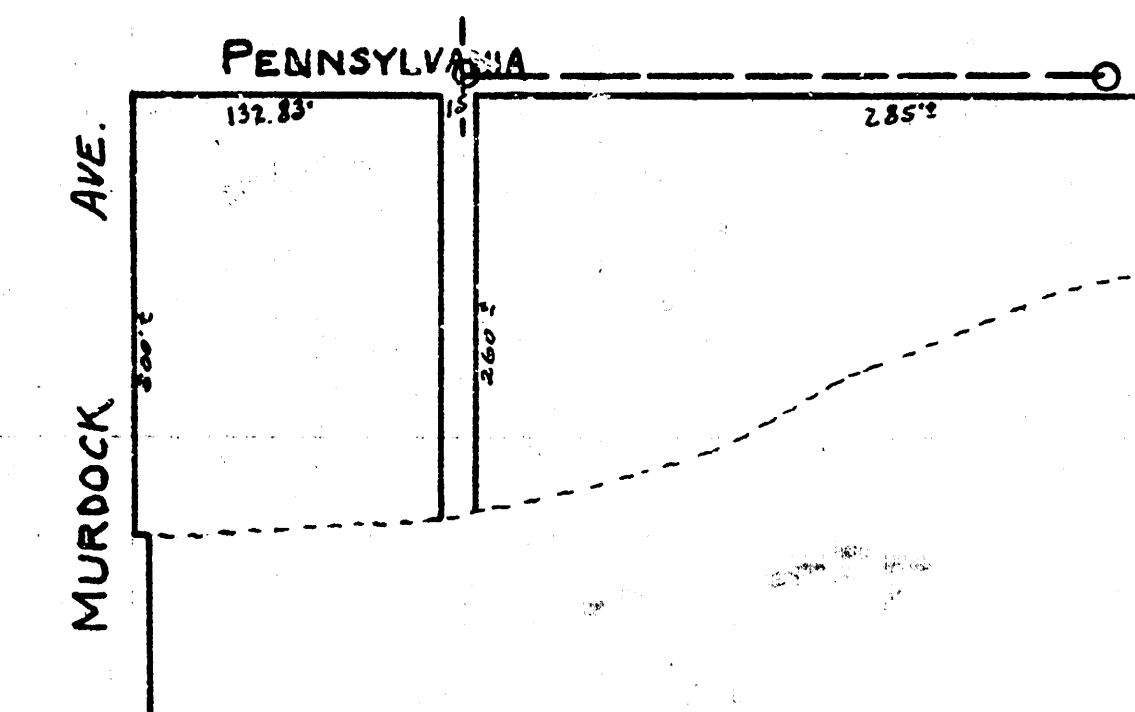
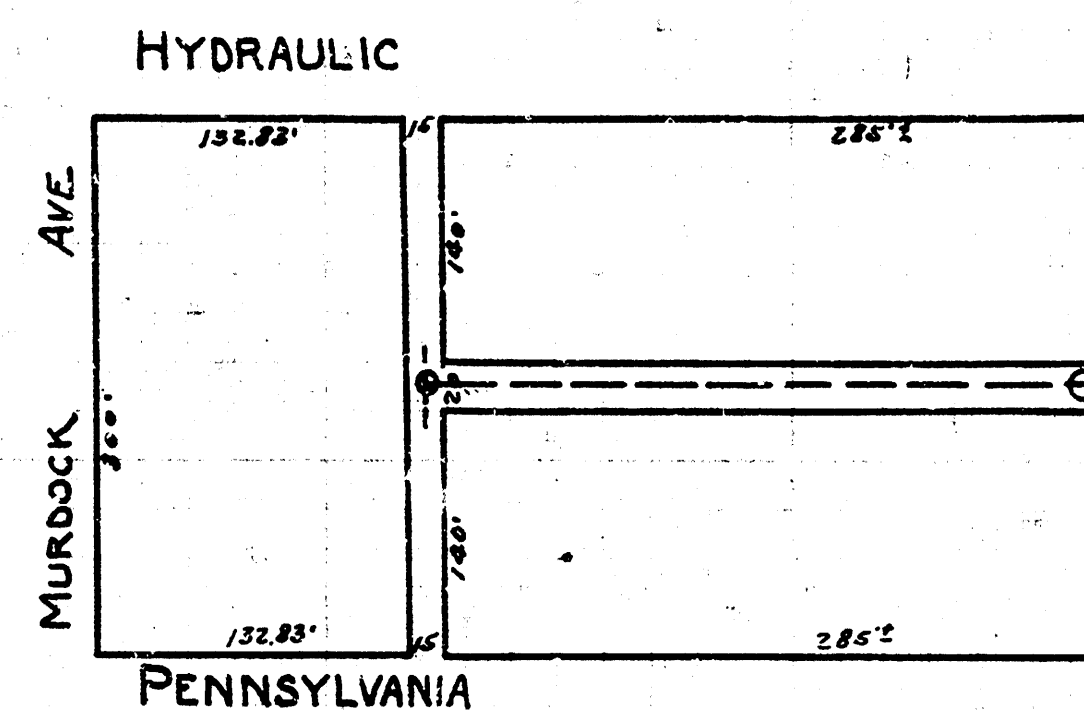
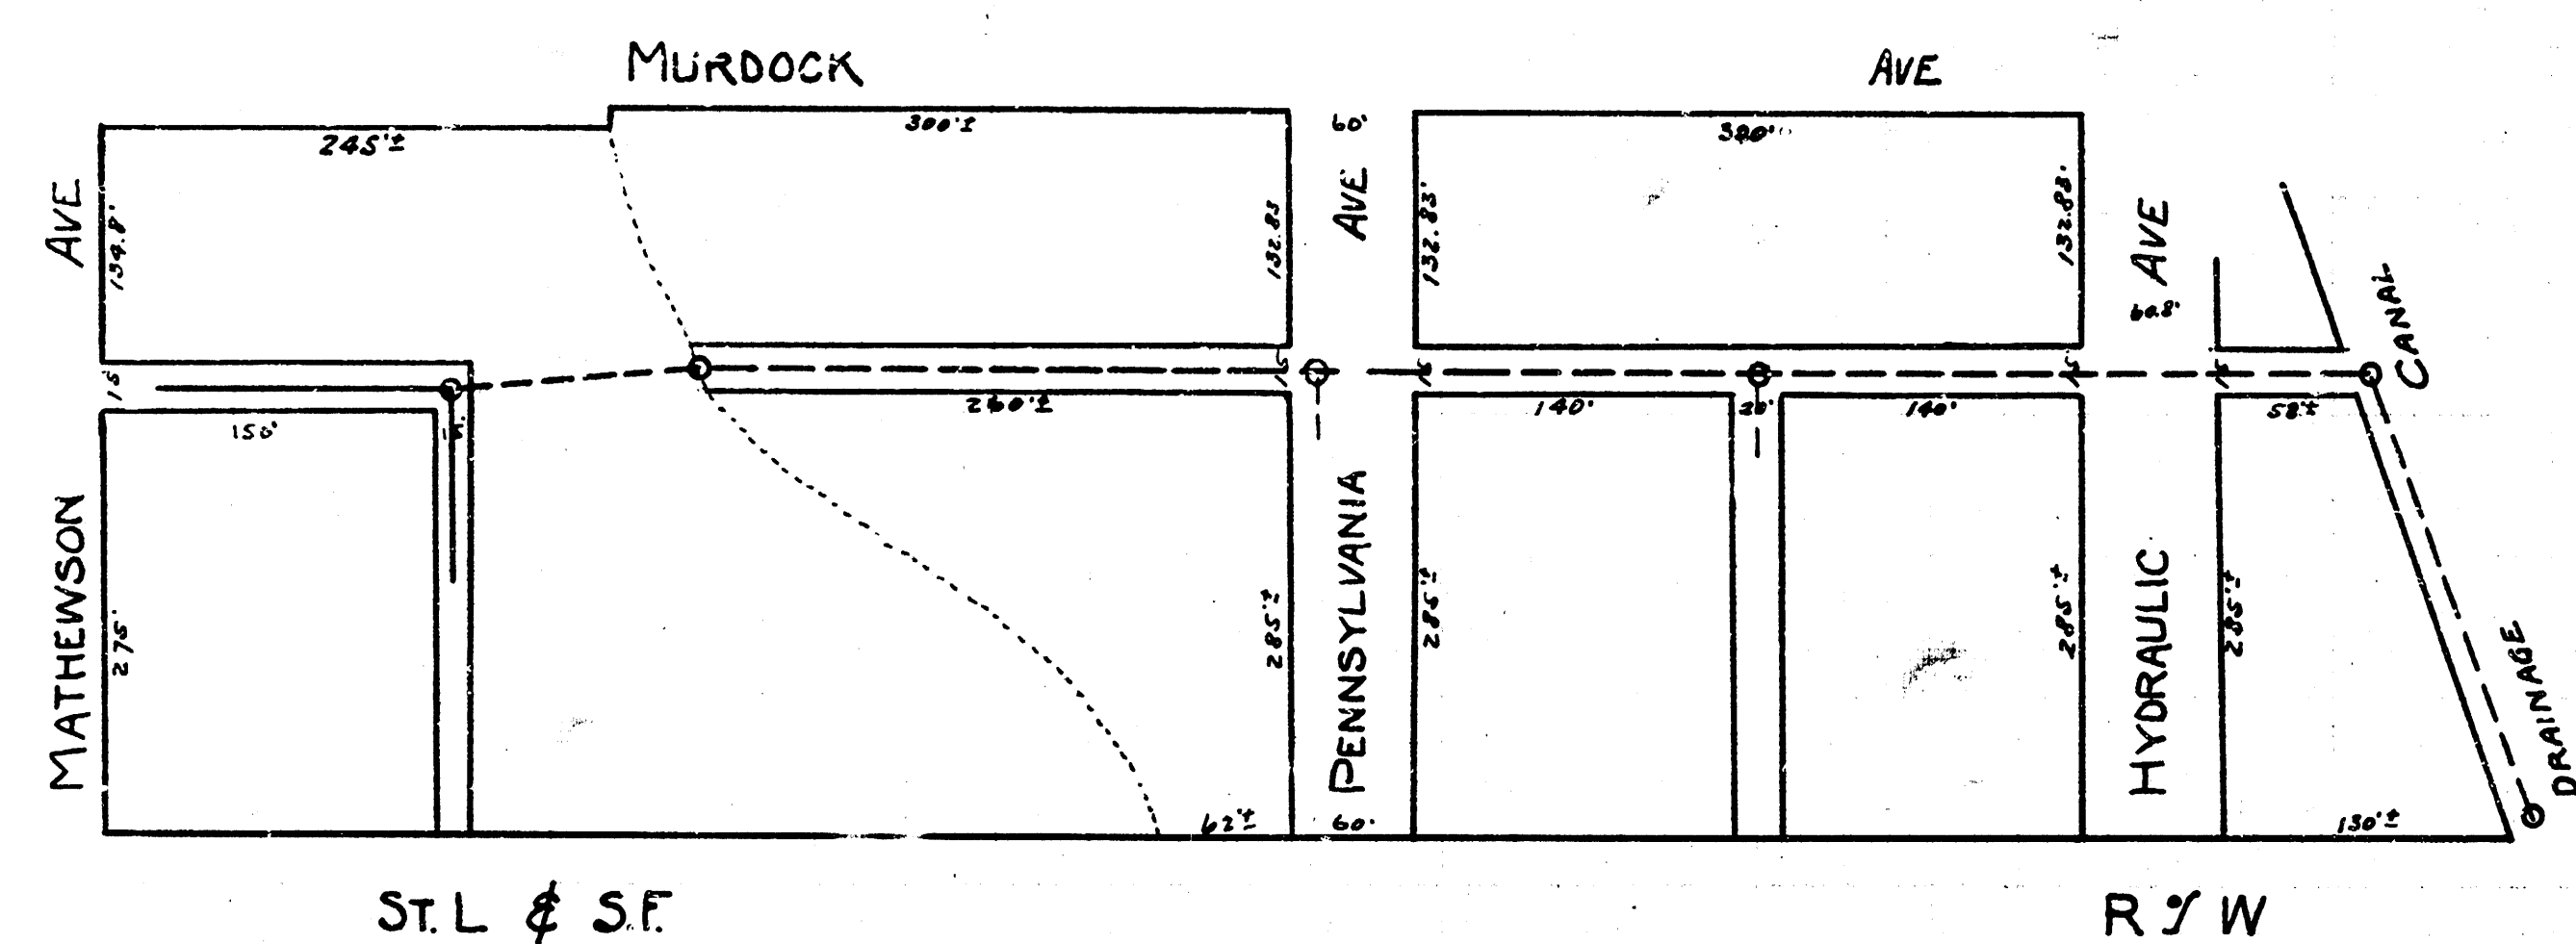
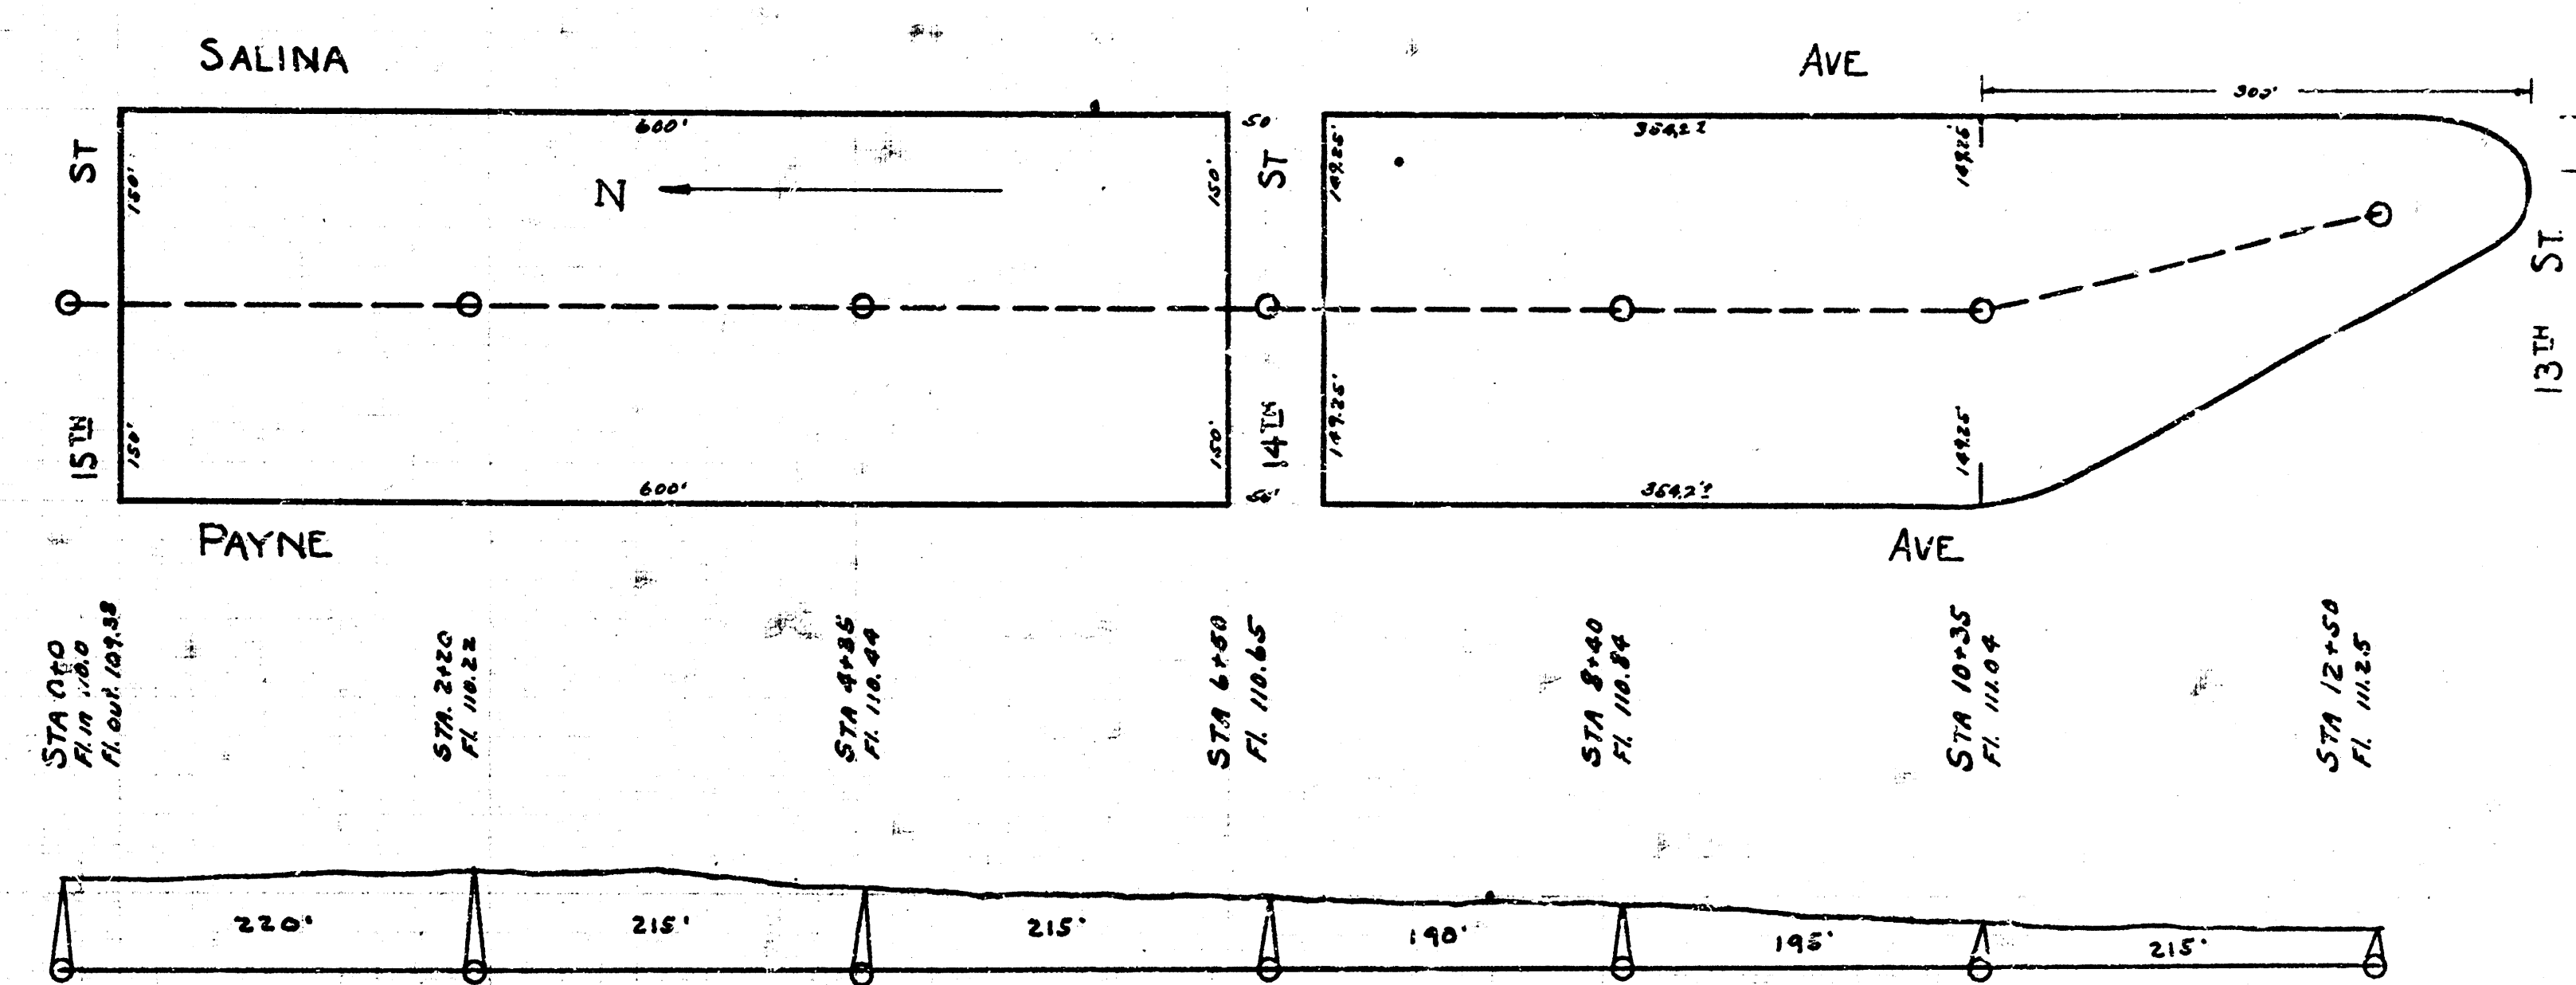


LAT 13, S.S. NO. 20

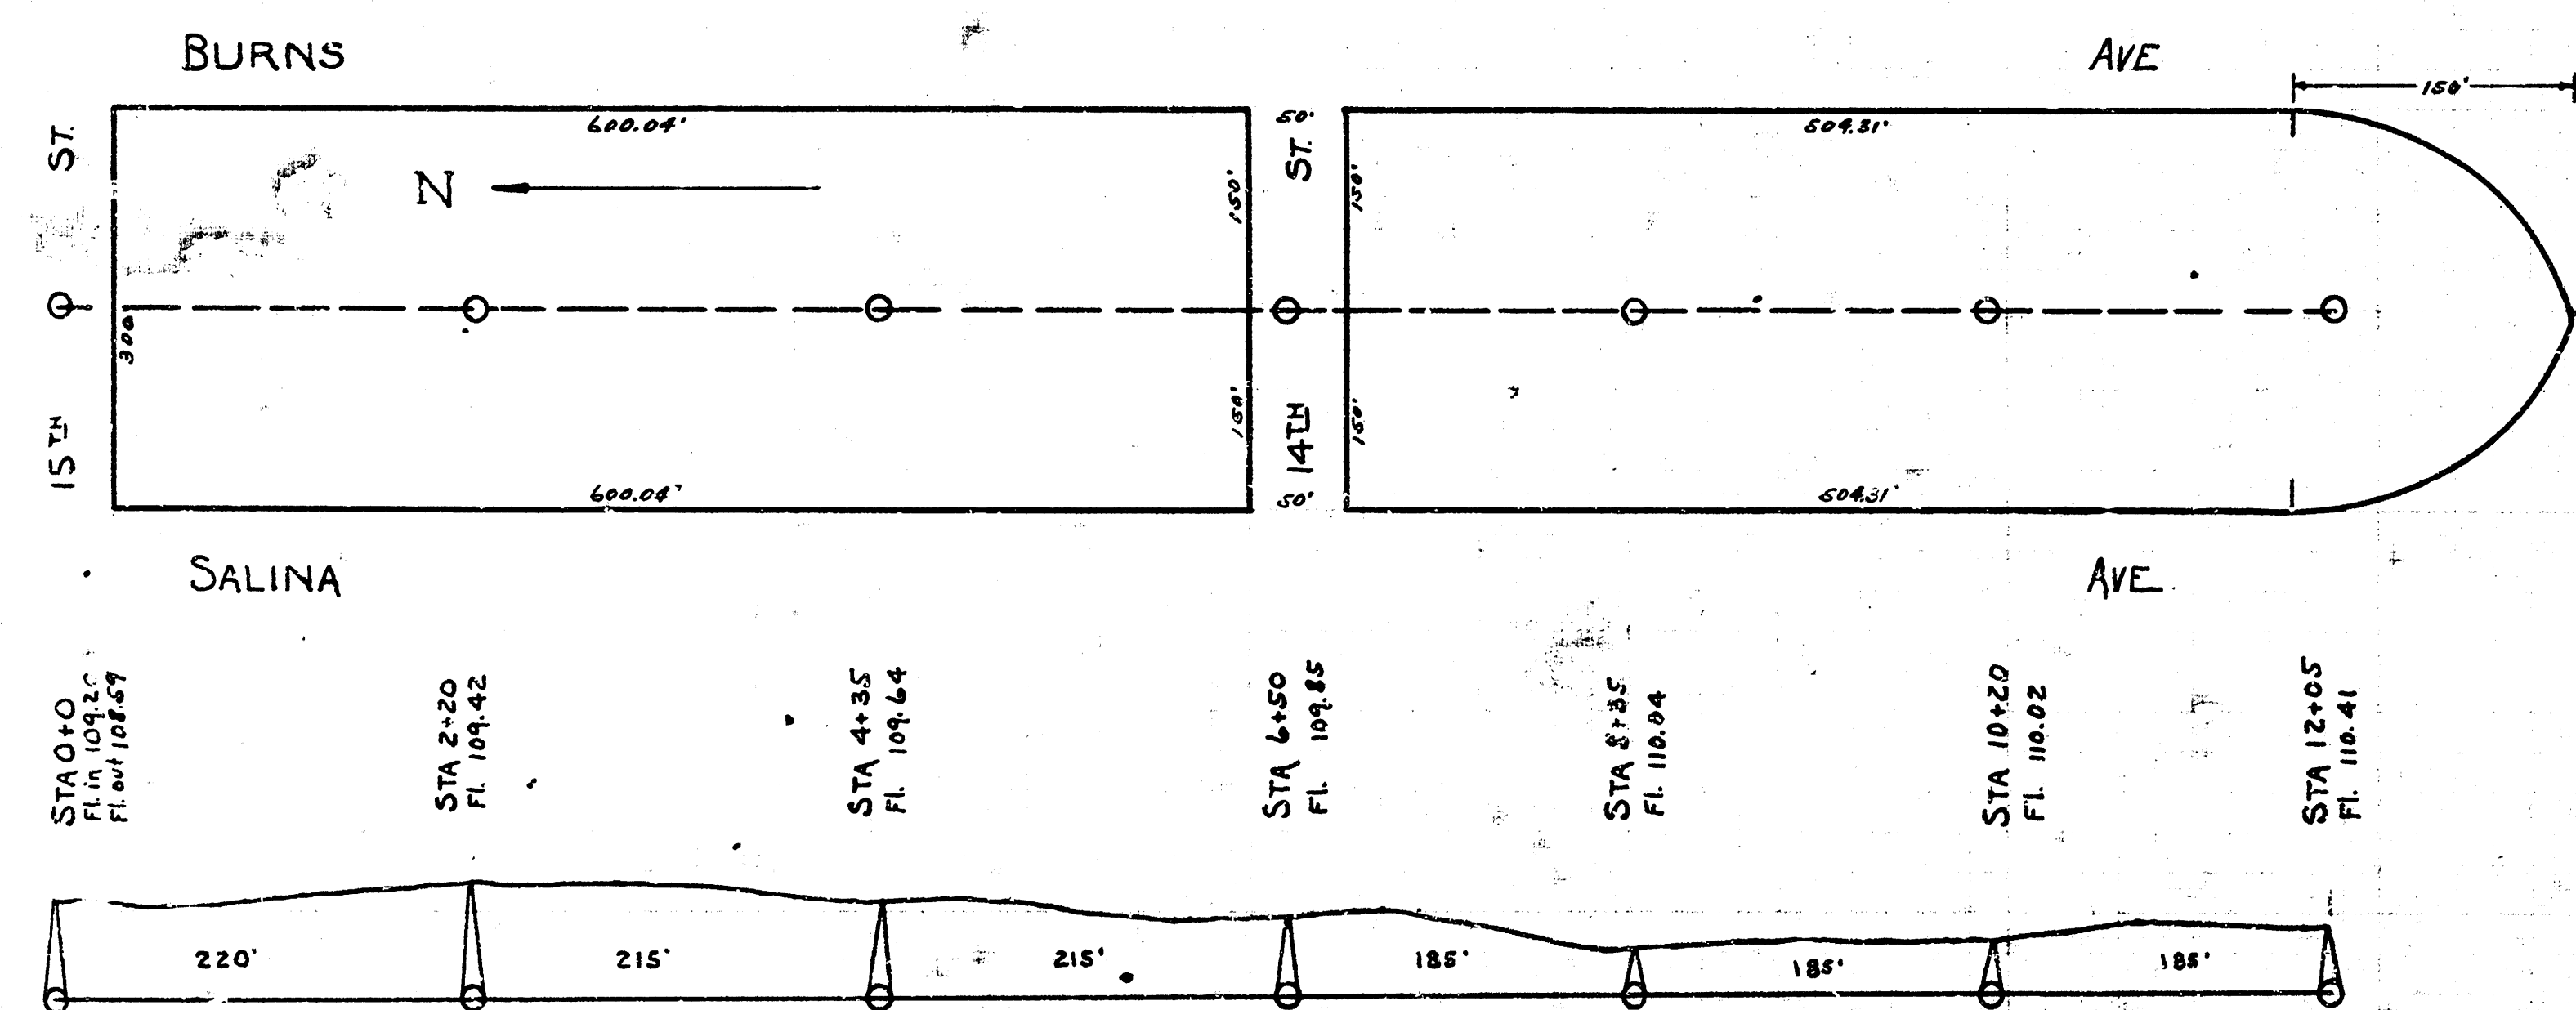

8' Line 1% Grade

8' Line 1% Grade

LAT P, DIST. R, S.S. NO. 20