


LAT. 19, S.S.#20
WICHITA, KANSAS

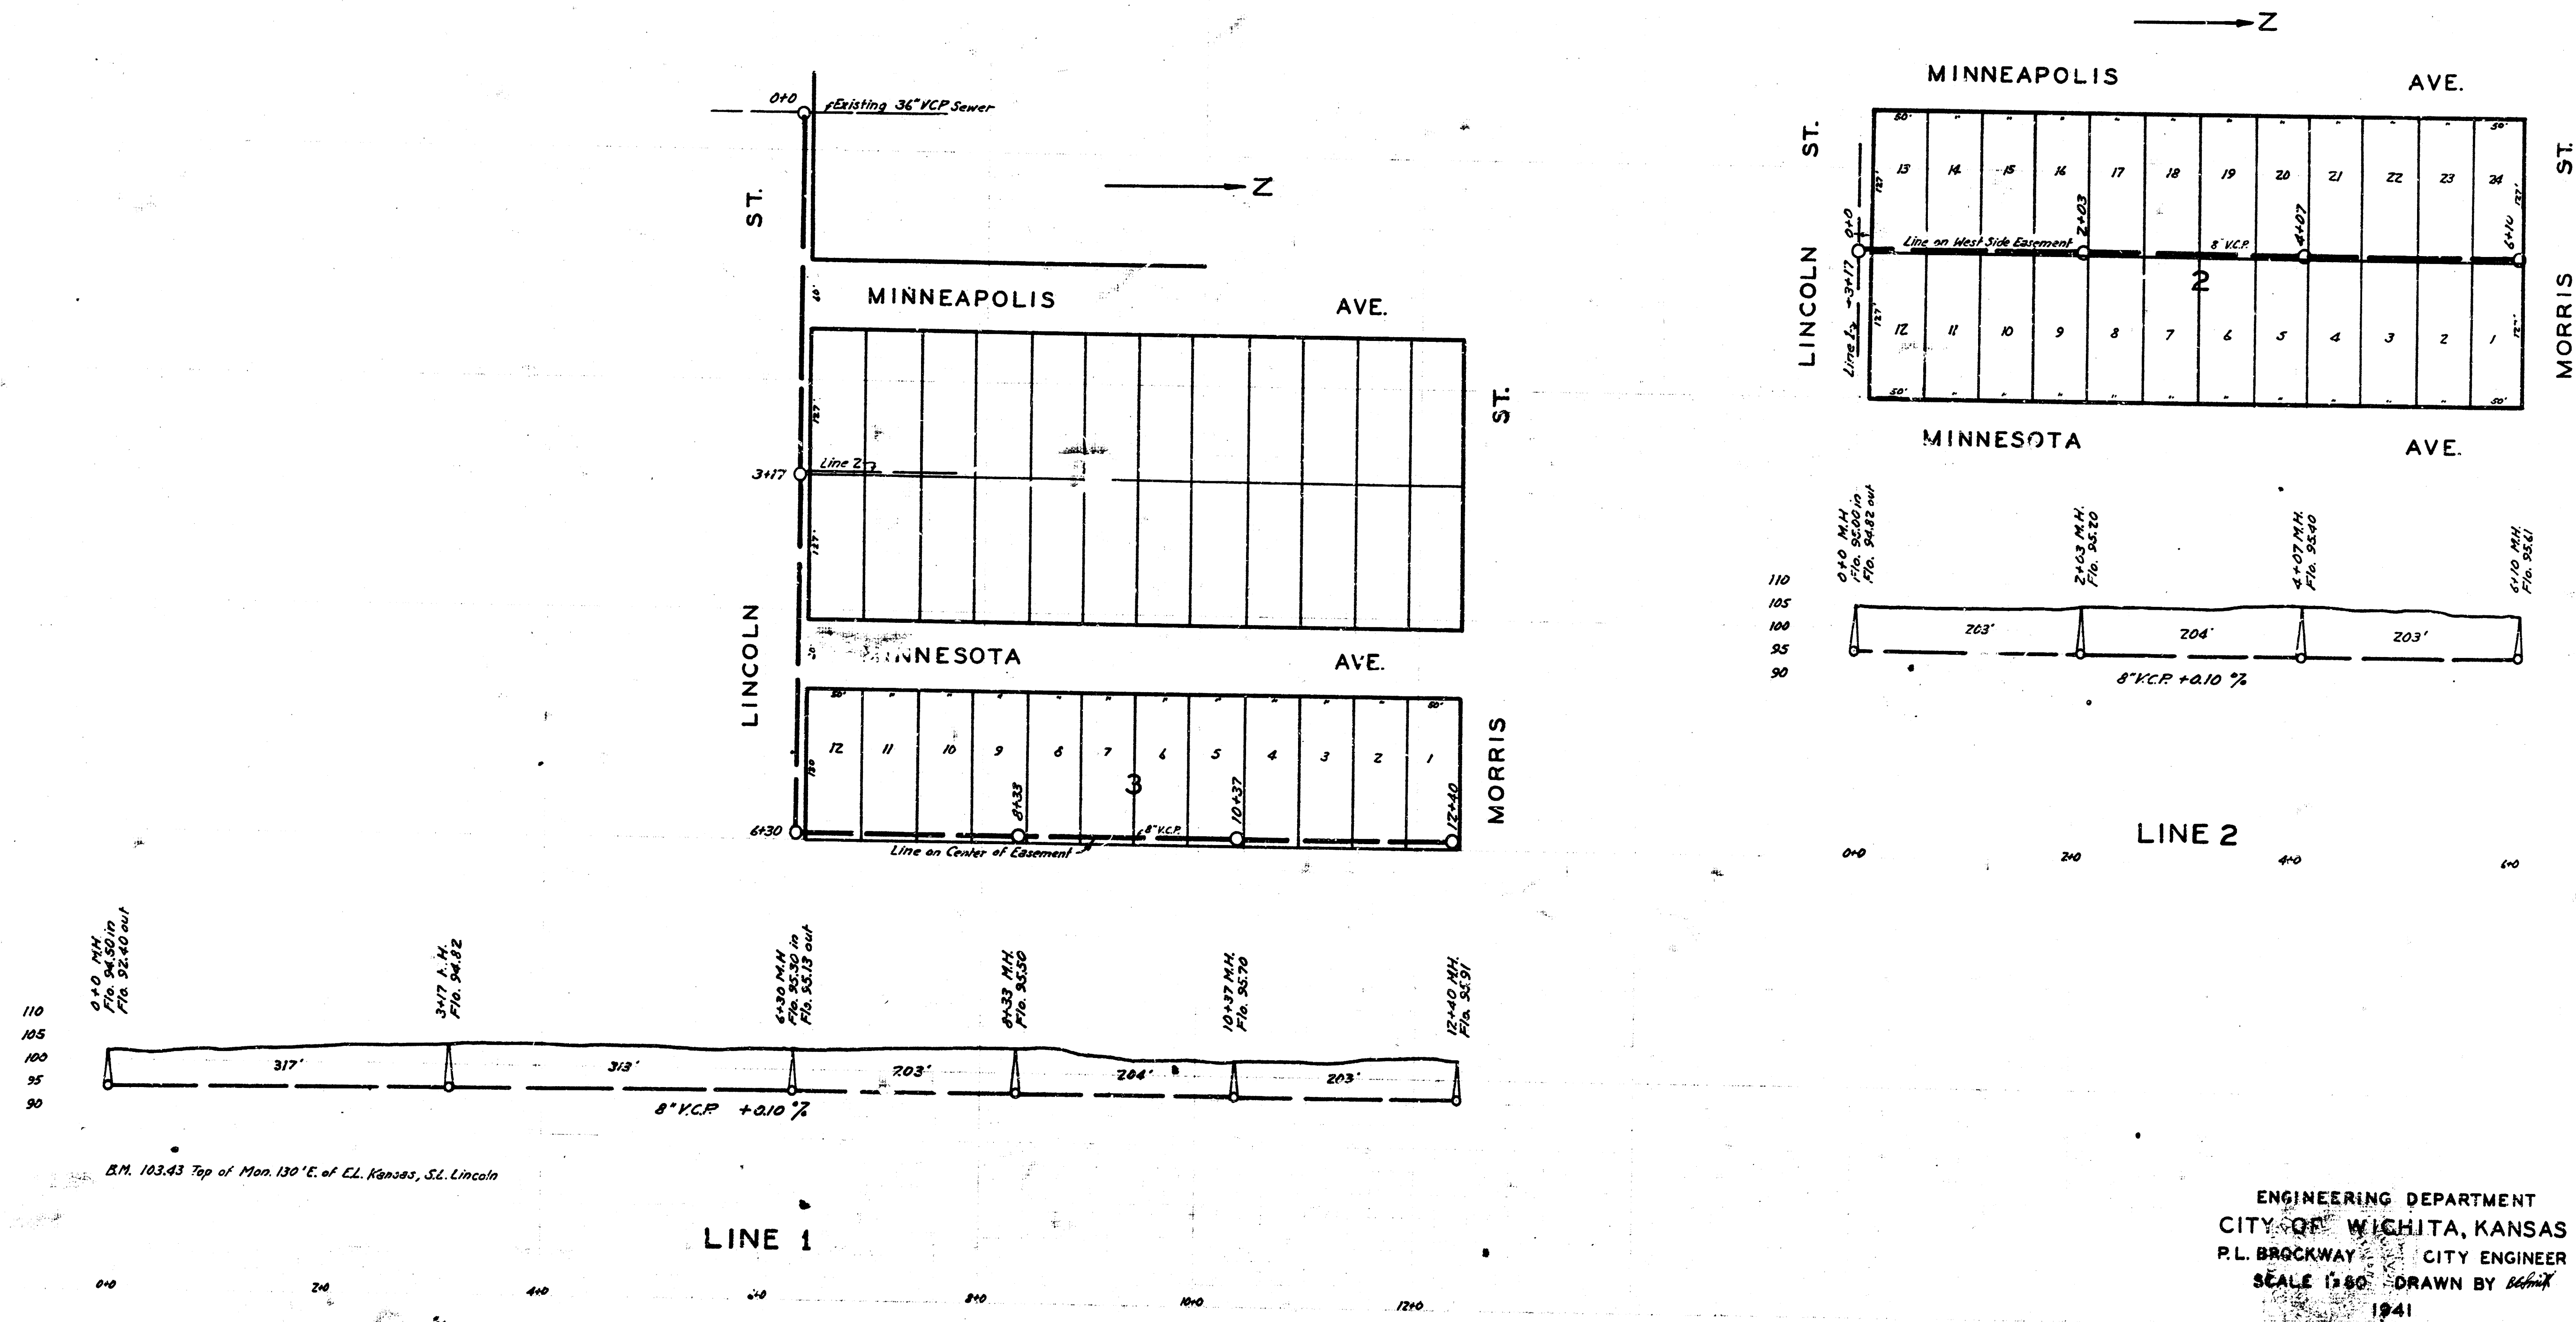

ENGINEERING DEPARTMENT
CITY OF WICHITA, KANSAS
P.L. BROCKWAY CITY ENGINEER
SCALE 1"=80' DRAWN BY [Signature]
1941