
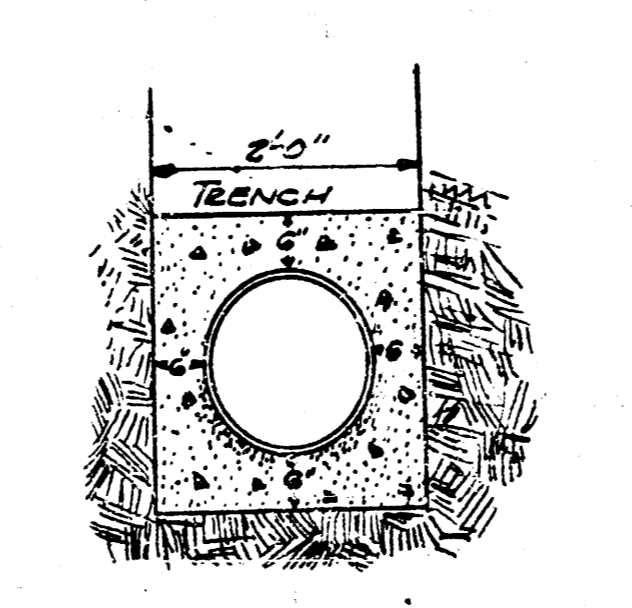
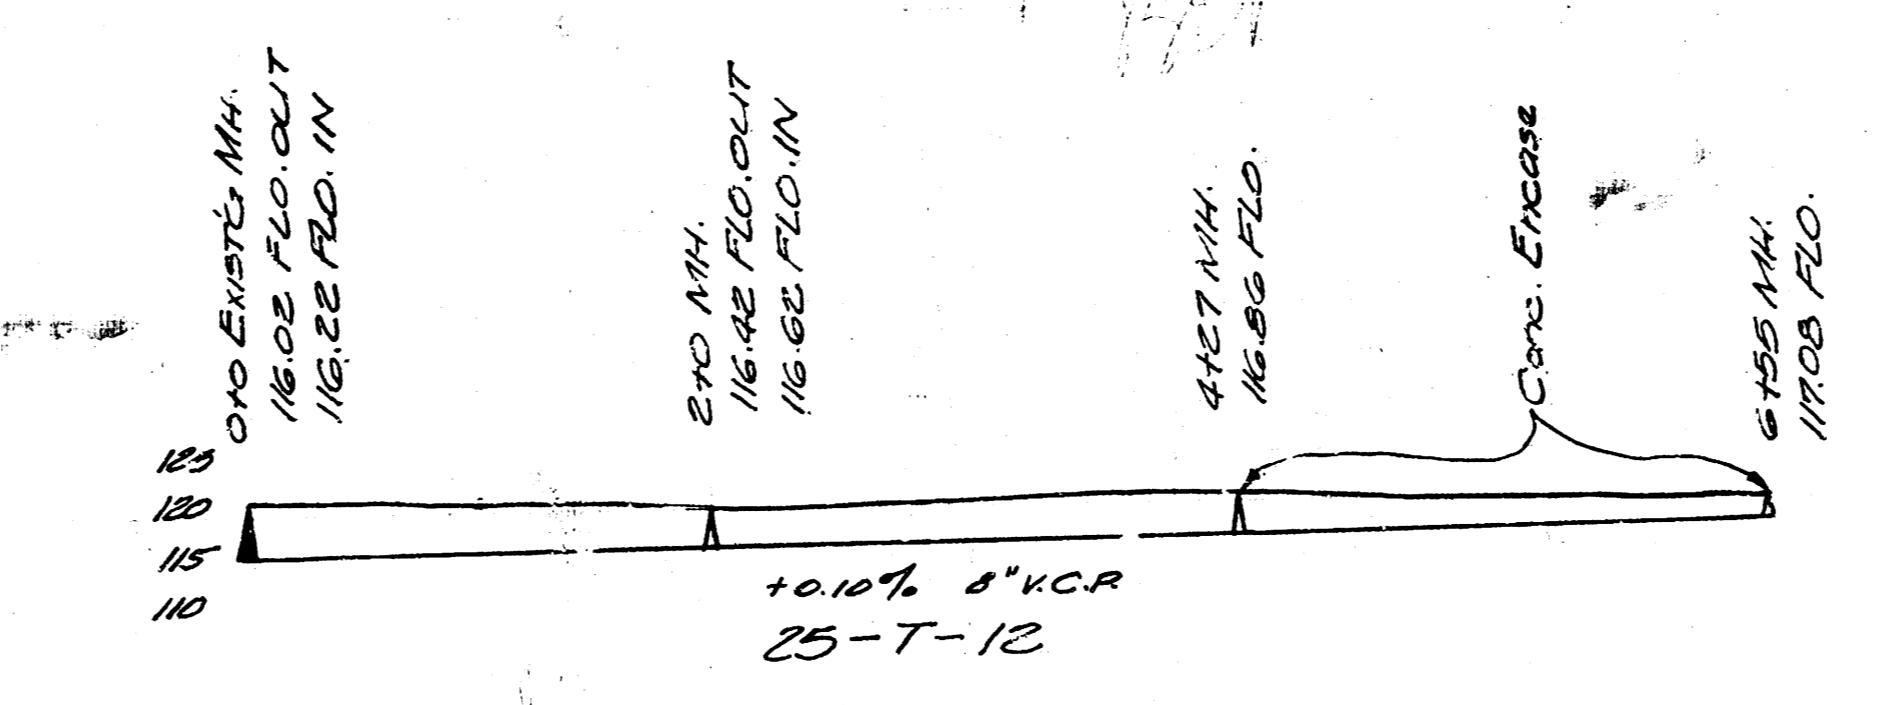


B.M. 98.31 Prop. Iron N.E. Cor. Pattie & Pawnee.

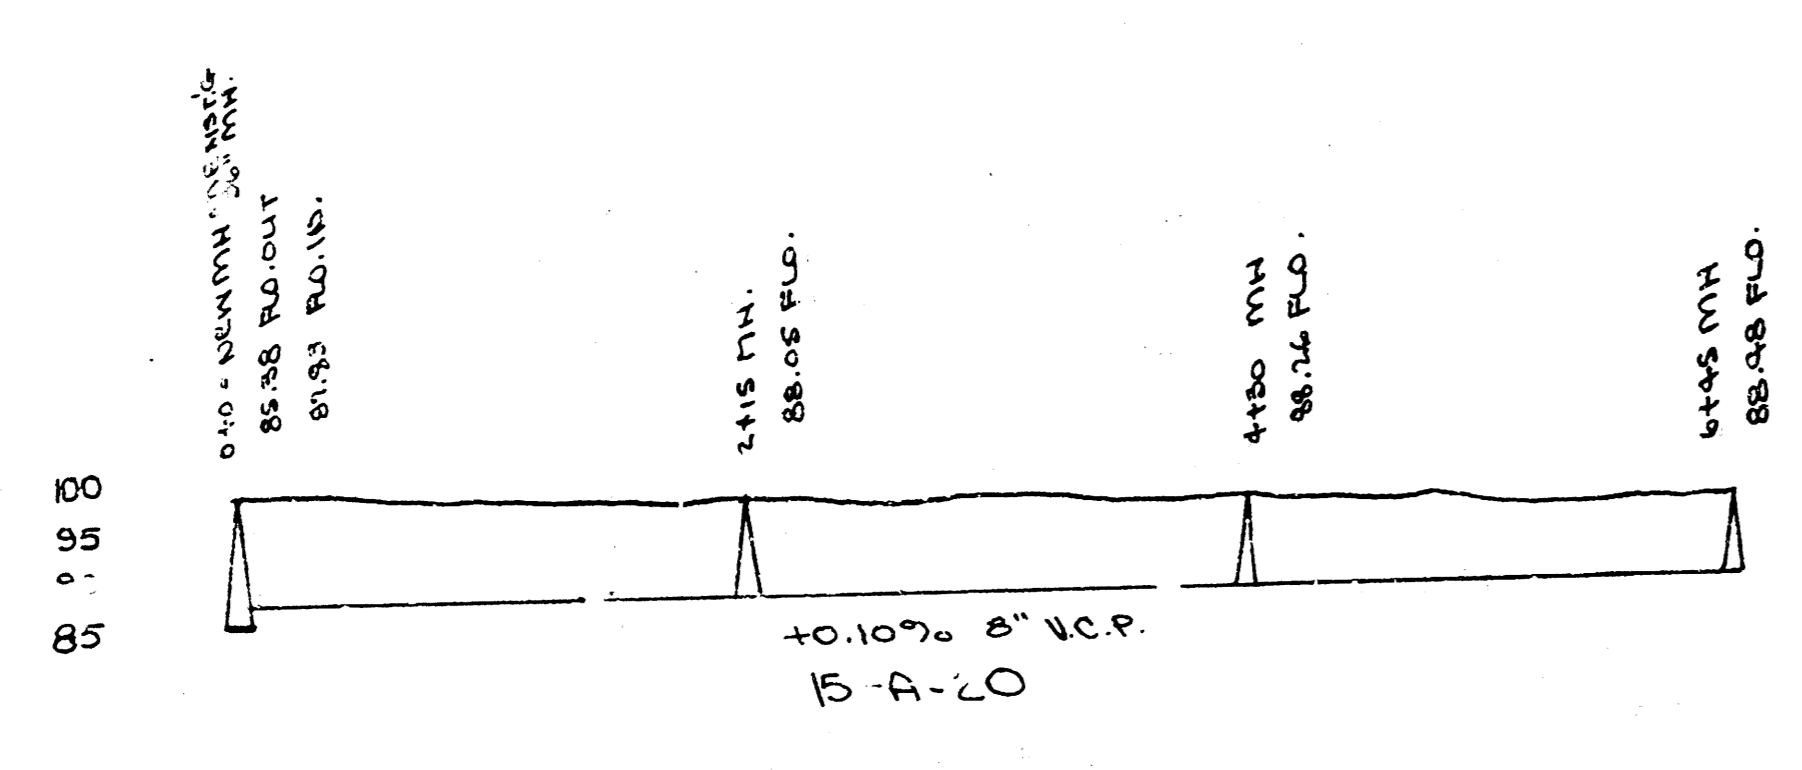

LAT. 15, DIST. A, SS*20
 LAT. 25, DIST. T, SS*12
 CITY OF WICHITA, KANSAS
 L.H. WHITE - City Engineer
 Date 4-28-60