


SCALE 1"=30'

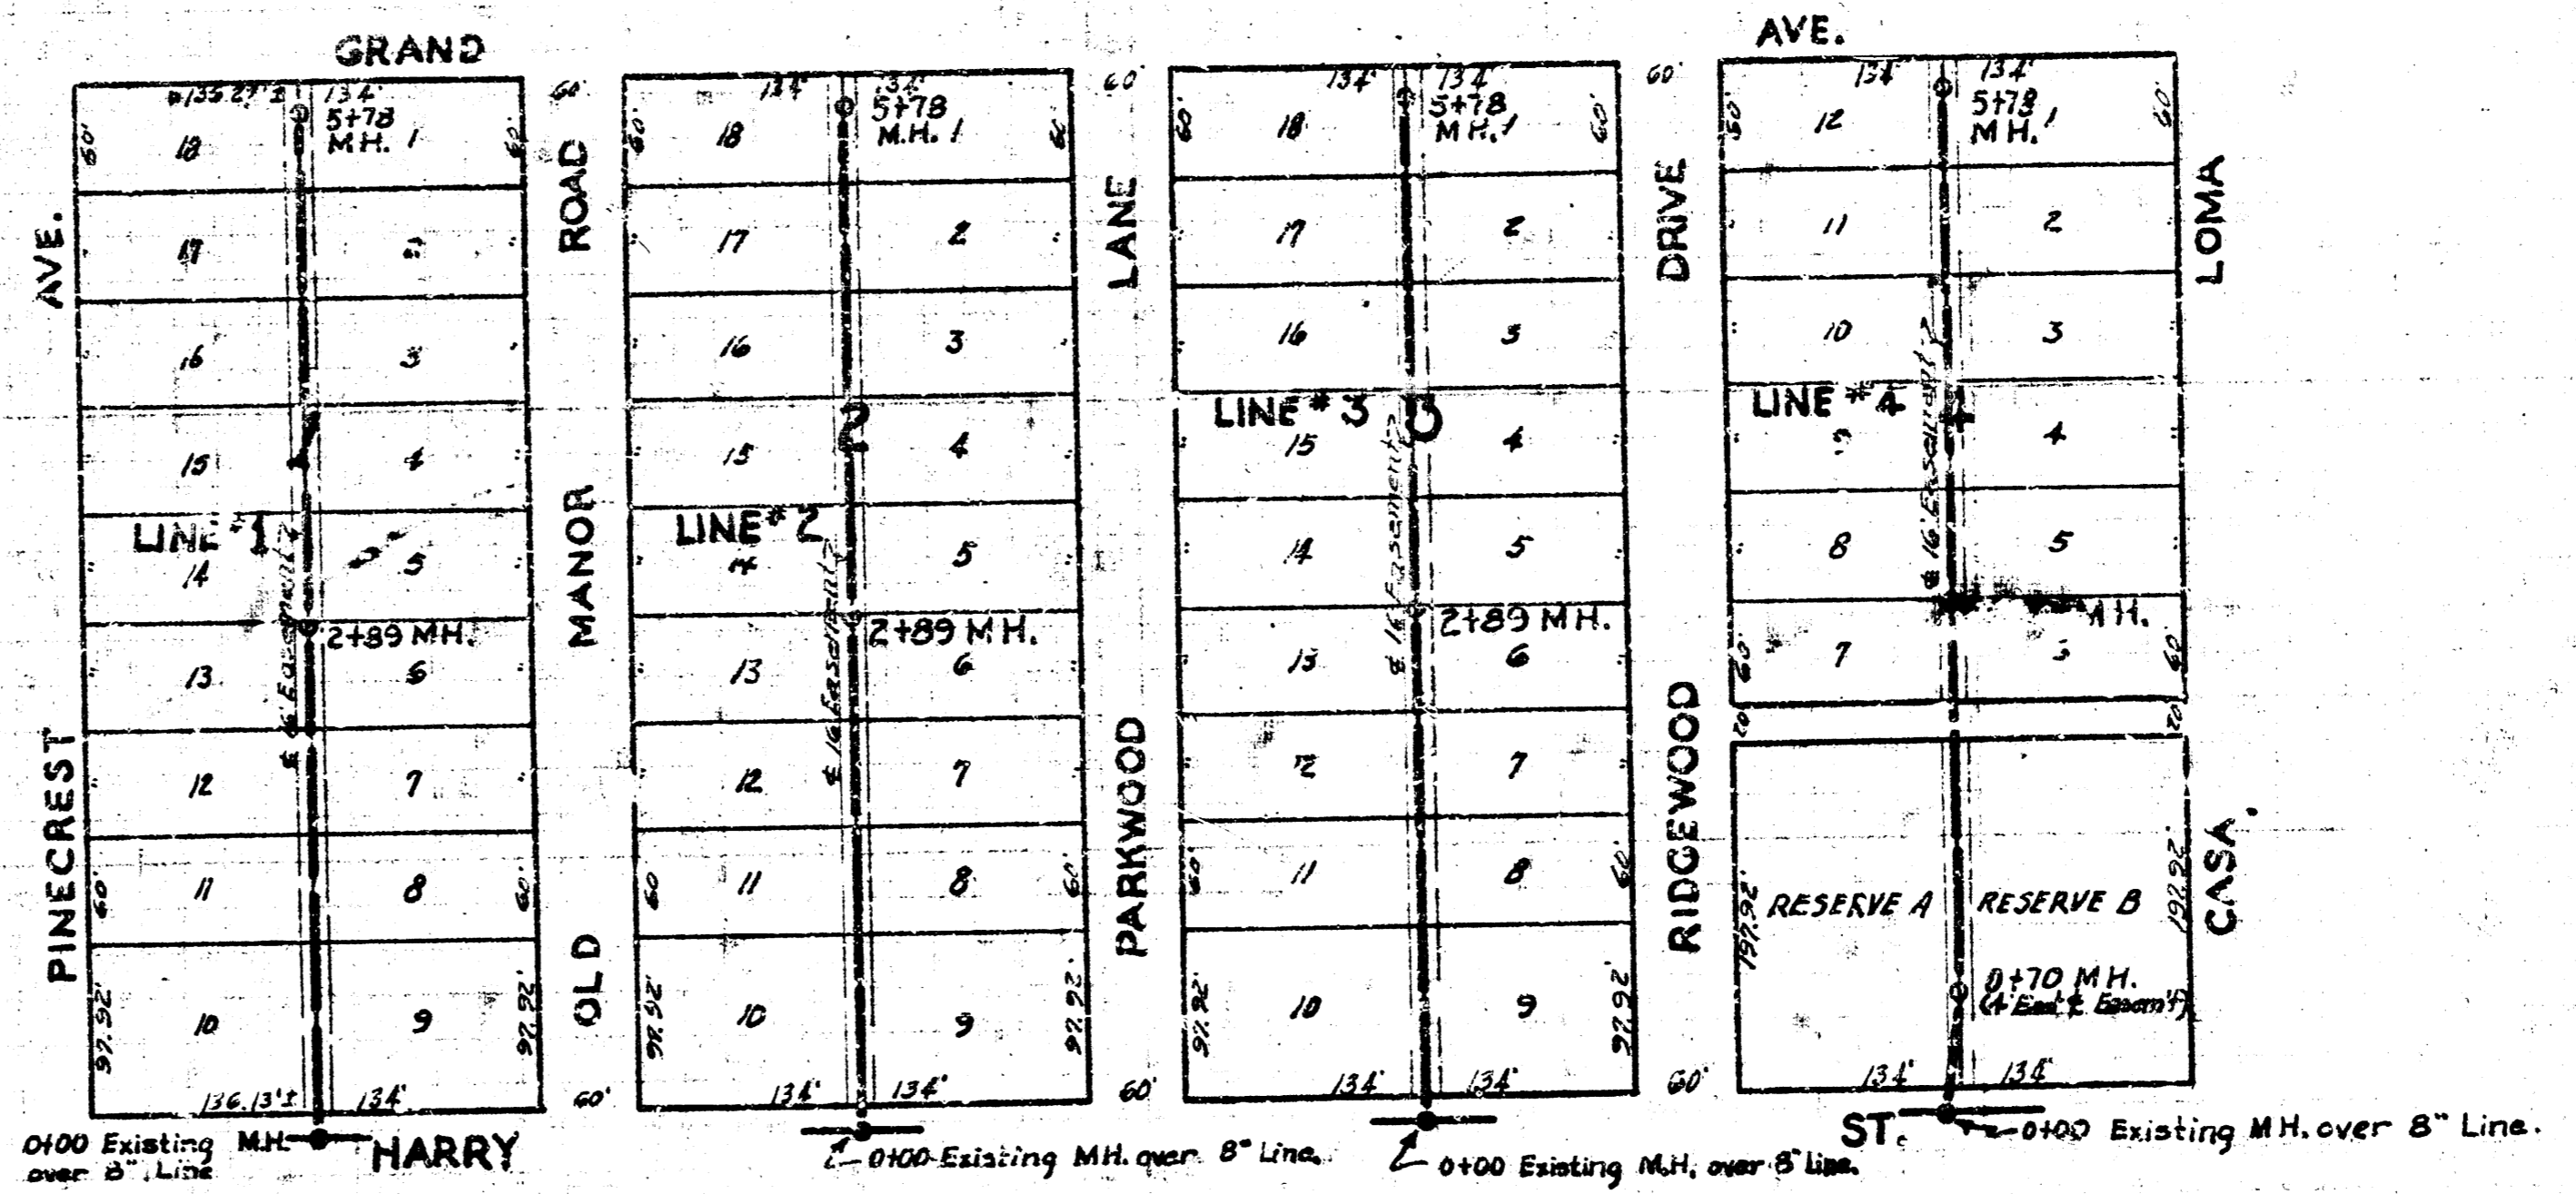


SCALE 1"=100'

Lat. 16, Dist. A, S.S. # 20  
Project No. C 20-13

B.M. 9762 Std. N.E. cor. Pawnee & Washington.  
B.M. 9681 "G" in Globe So. curb of return "H." #2469.

LAT. 16, D.C.S. SS # 12

B.M. 146.89 Stan. S.W. Cor. Edgemoor & Harry.

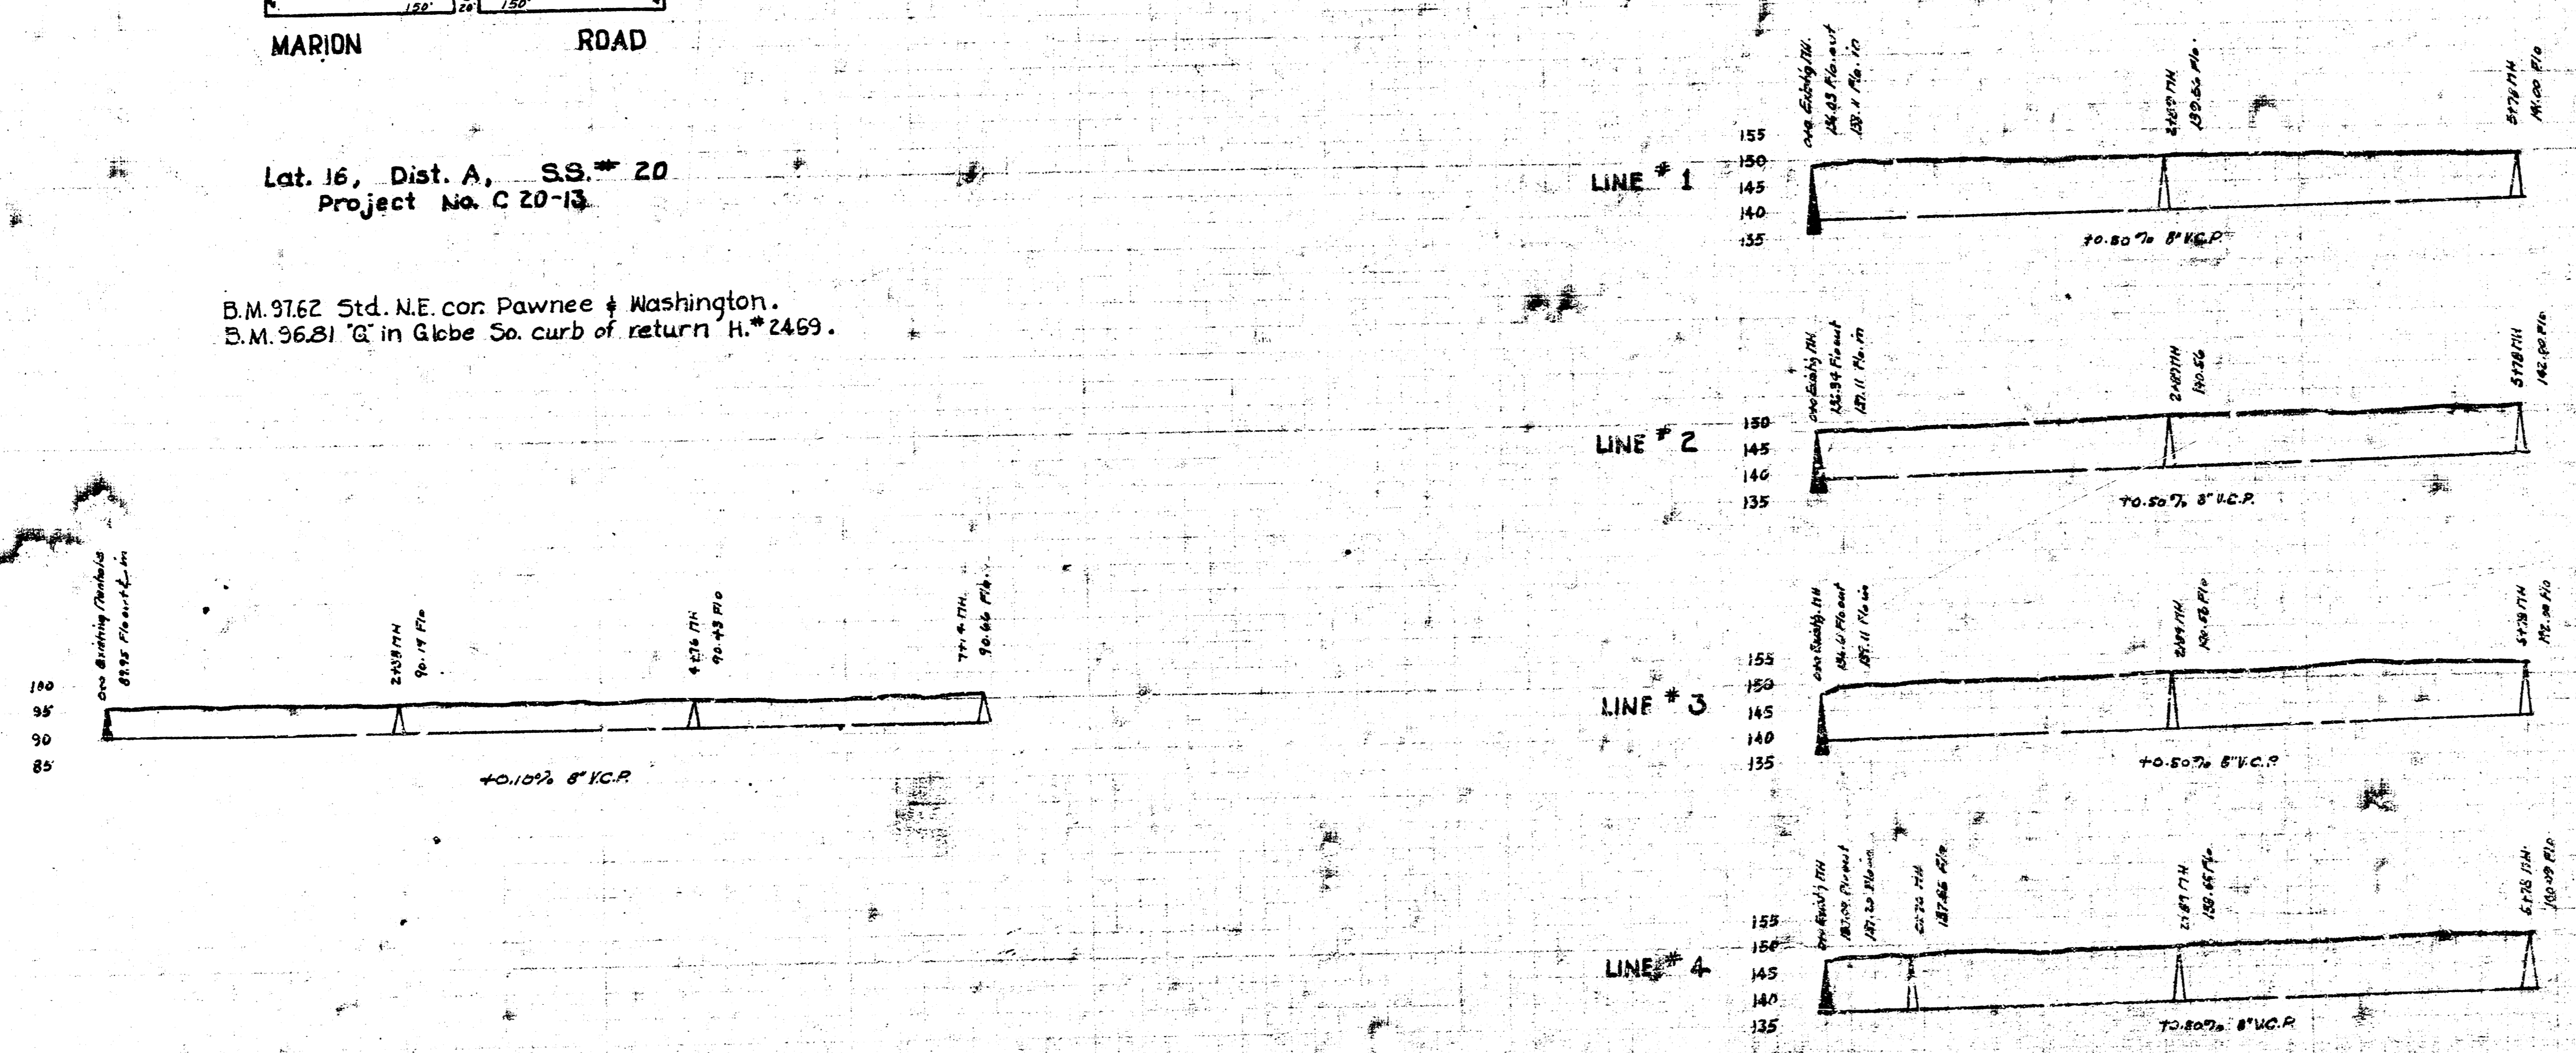

Lat. 16, Dist. A, S.S. # 20 - Lat. 16, D.C.S. SS # 12  
City of Wichita, Kansas  
L.R. White - City Engineer  
Date 3-28-50 - Proj. No. C20-13