
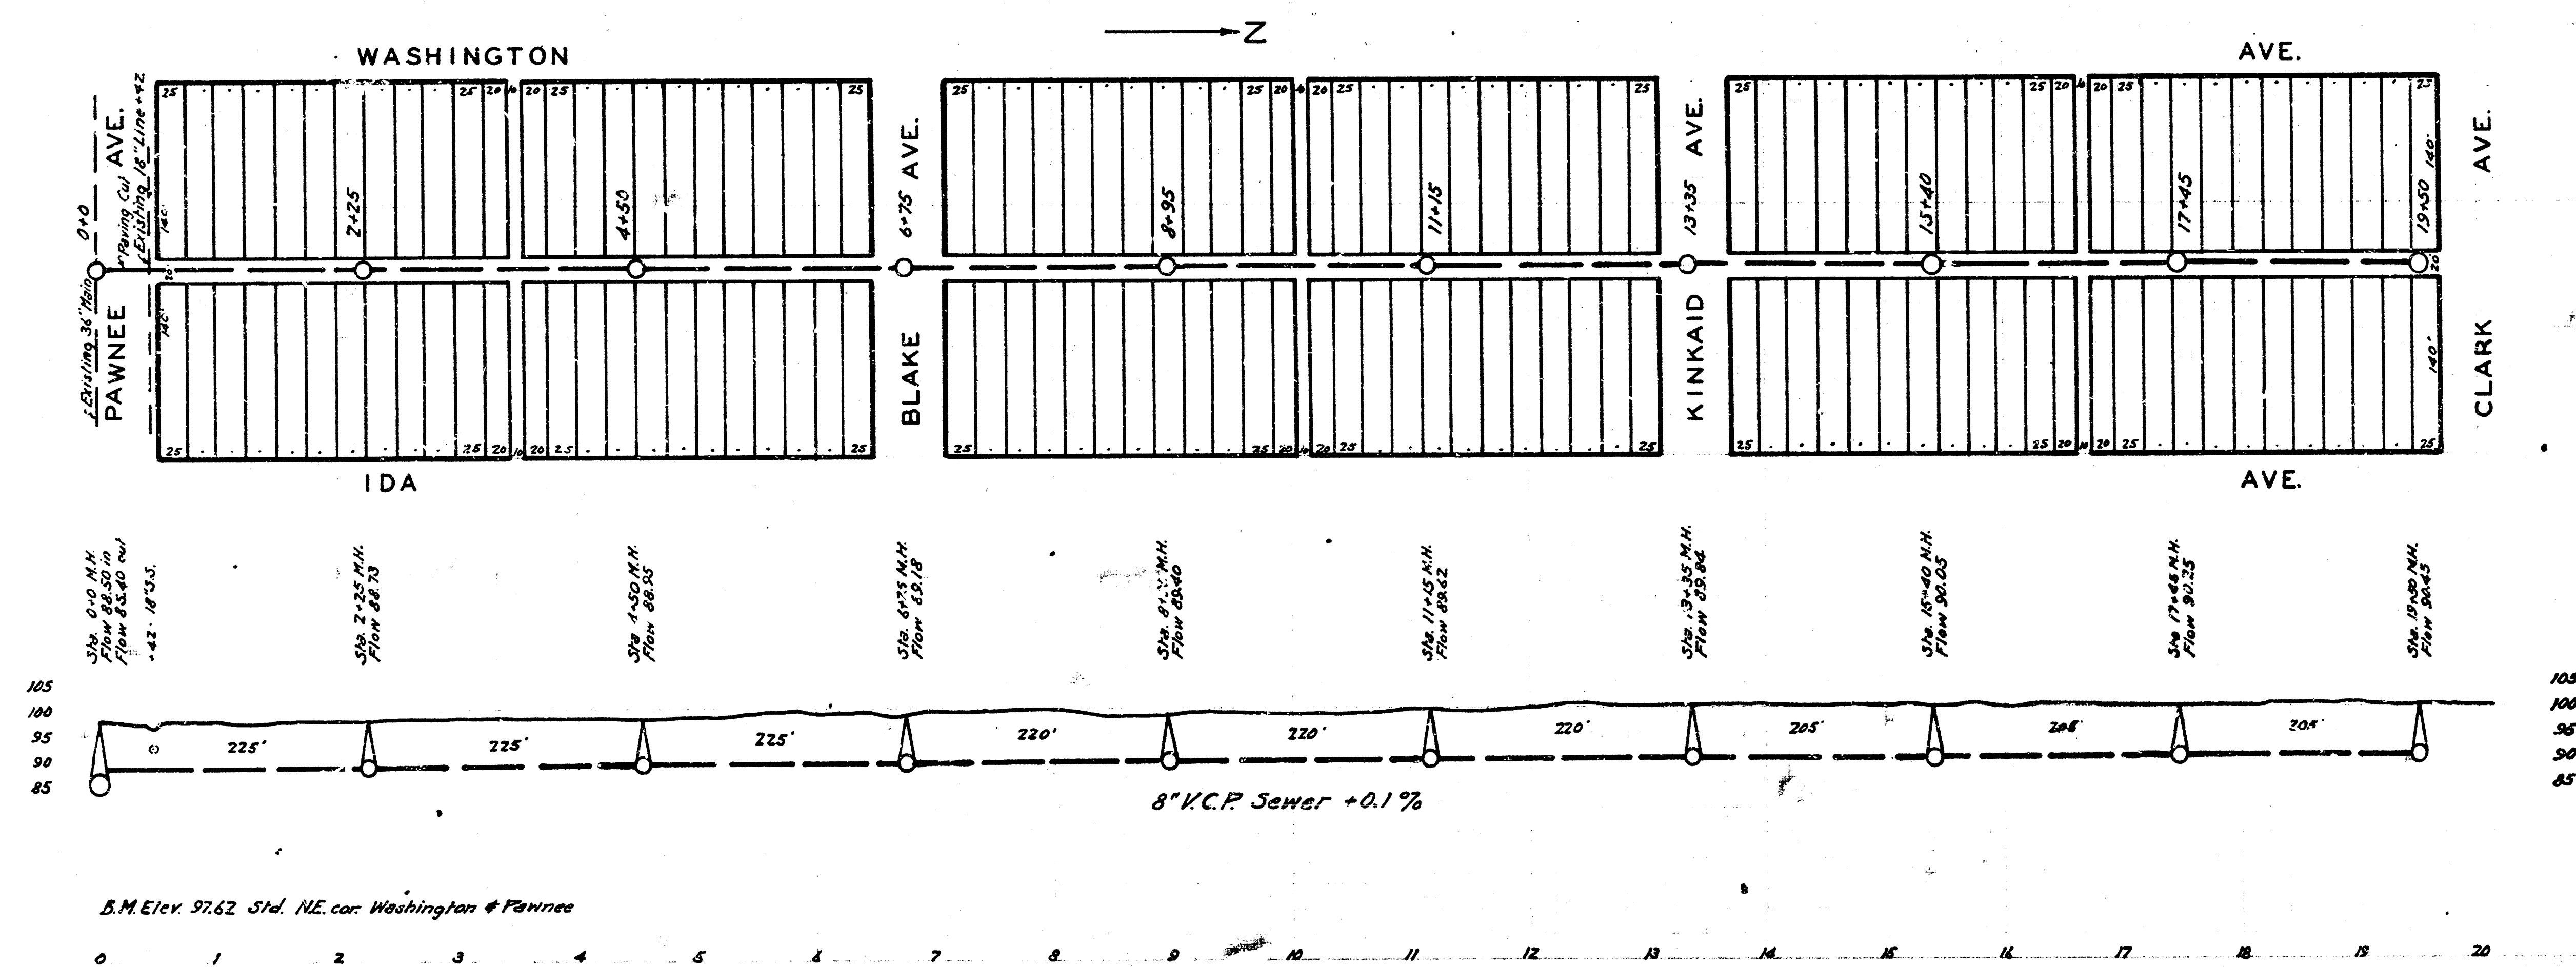


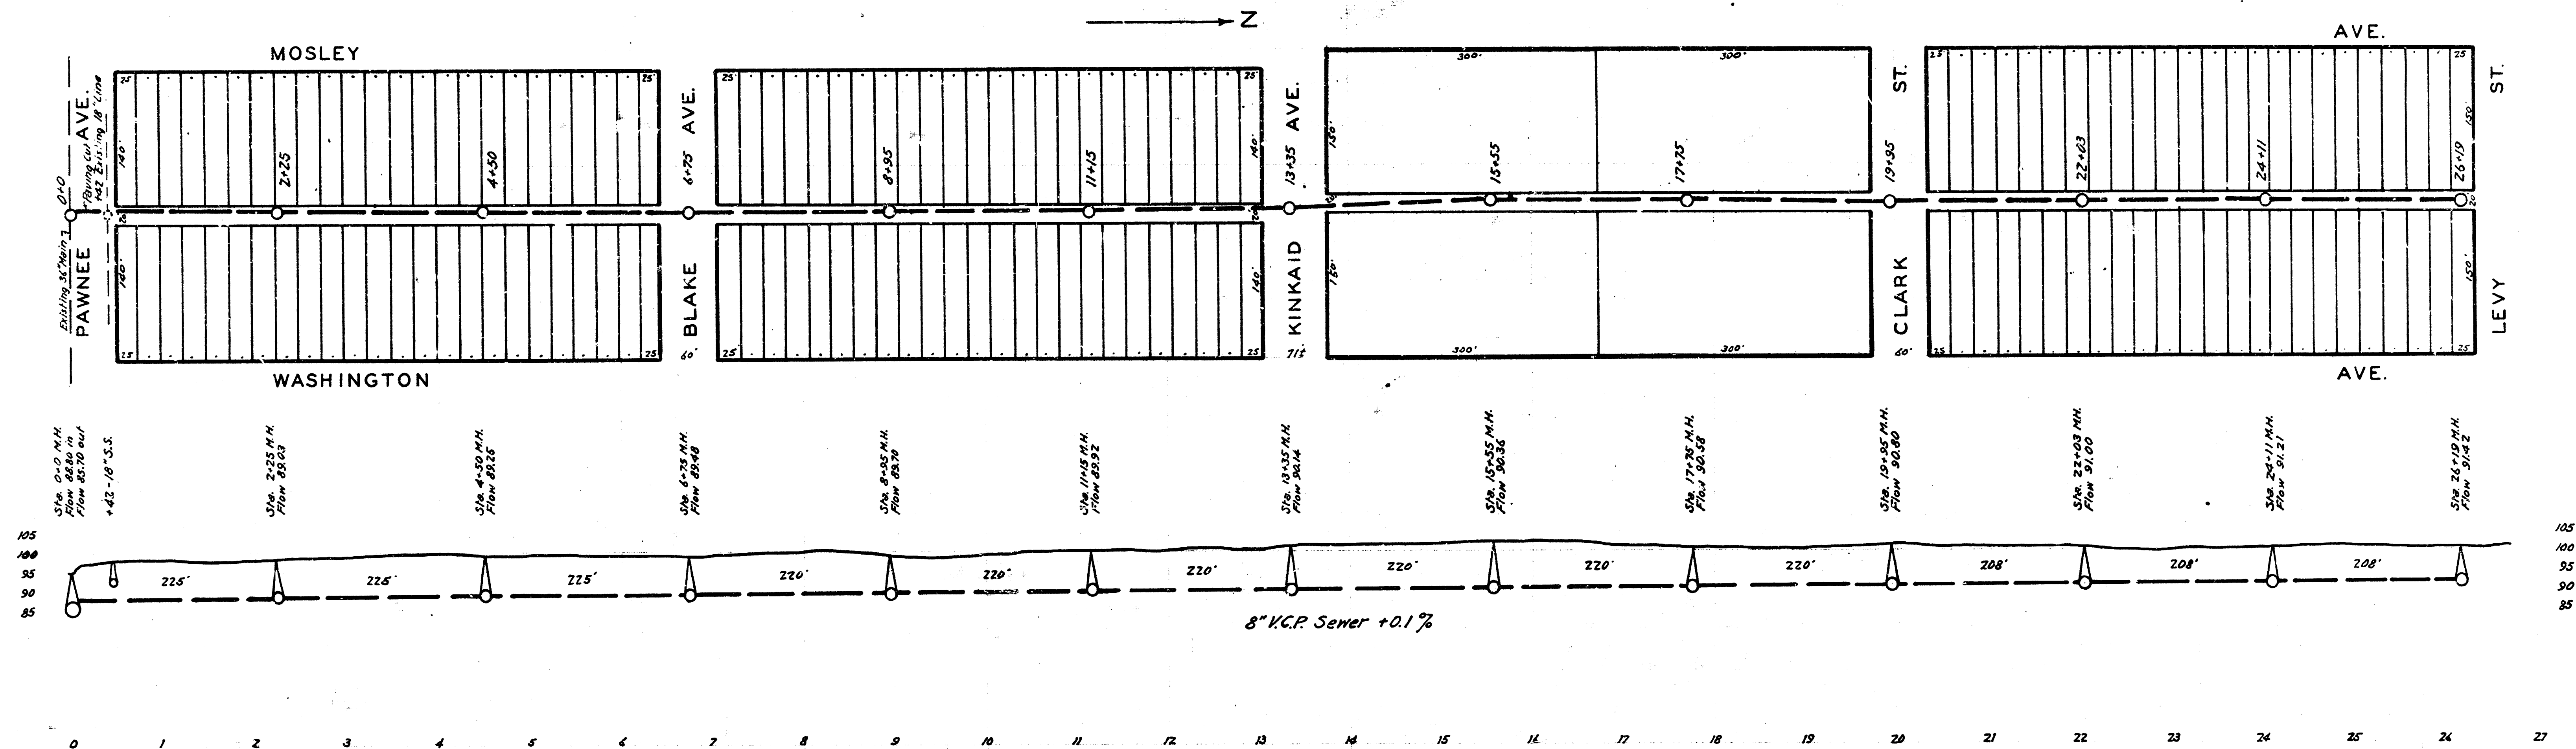

LAT. J
DISTRICT B
S.S. 20

ENGINEERING DEPARTMENT
CITY OF WICHITA, KANSAS
RE: BROOKWAY CITY ENGINEER
SCALE 1"=50' DRAWN BY G.C.
1940