
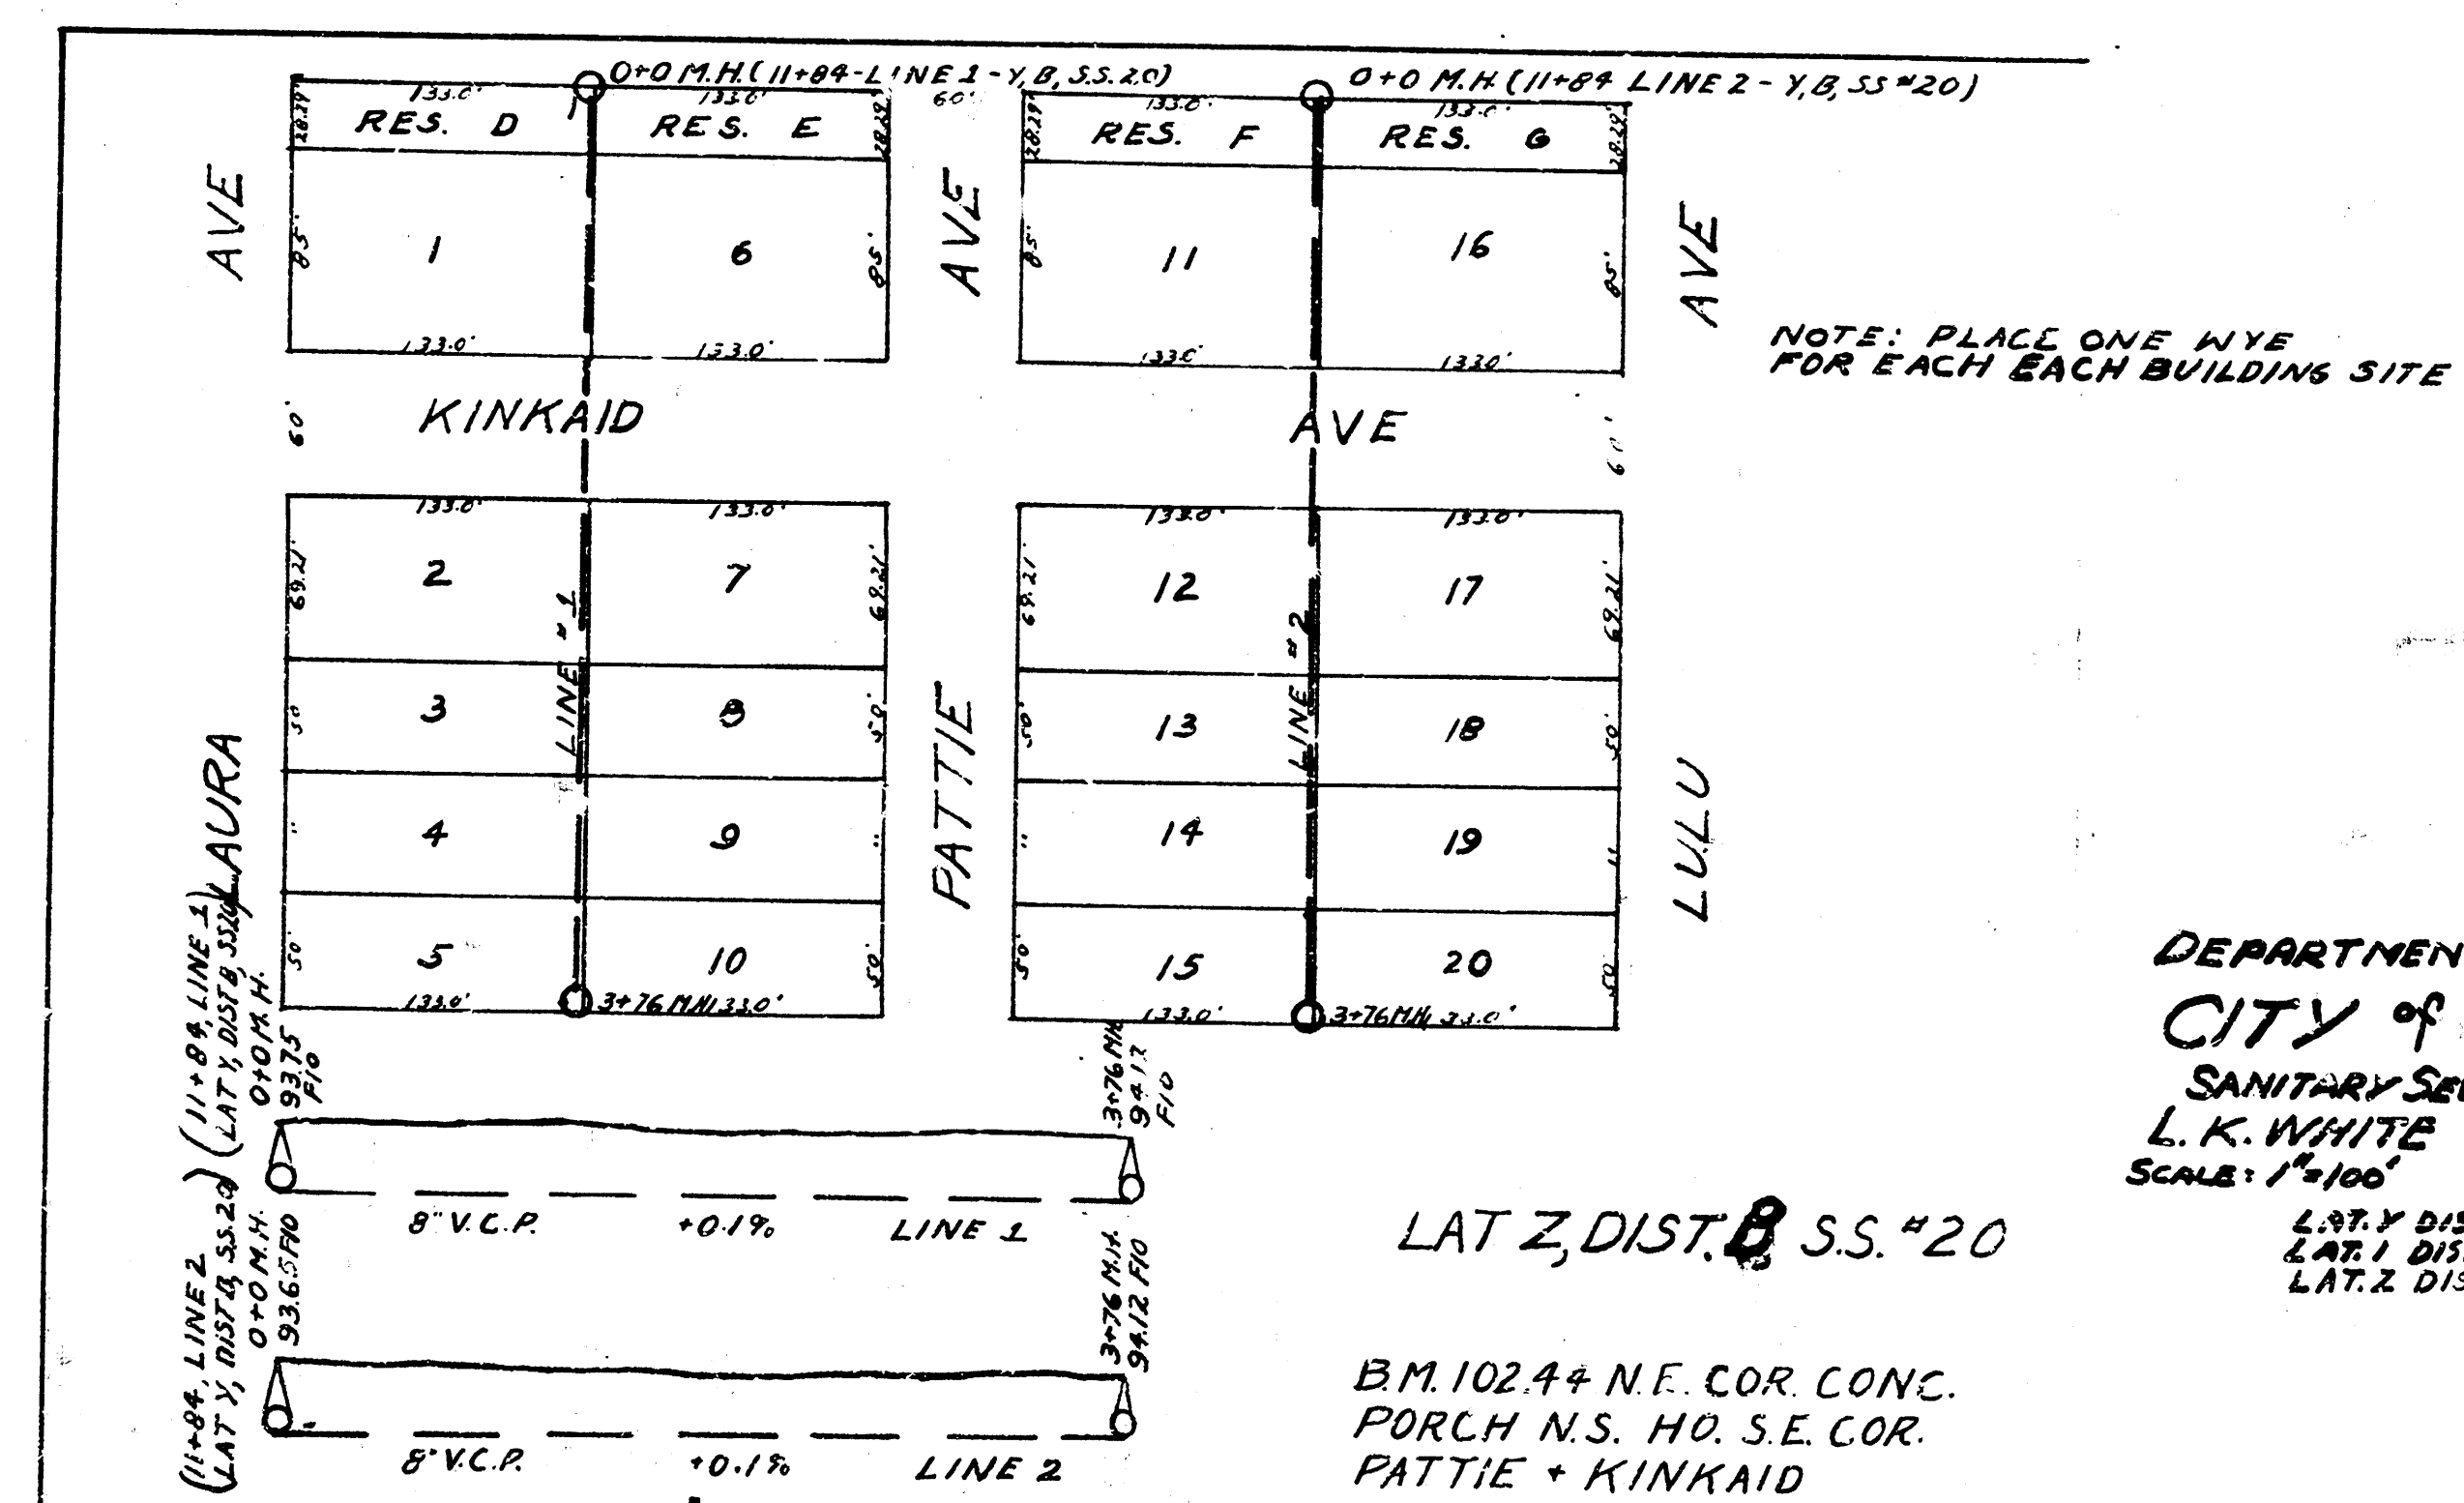
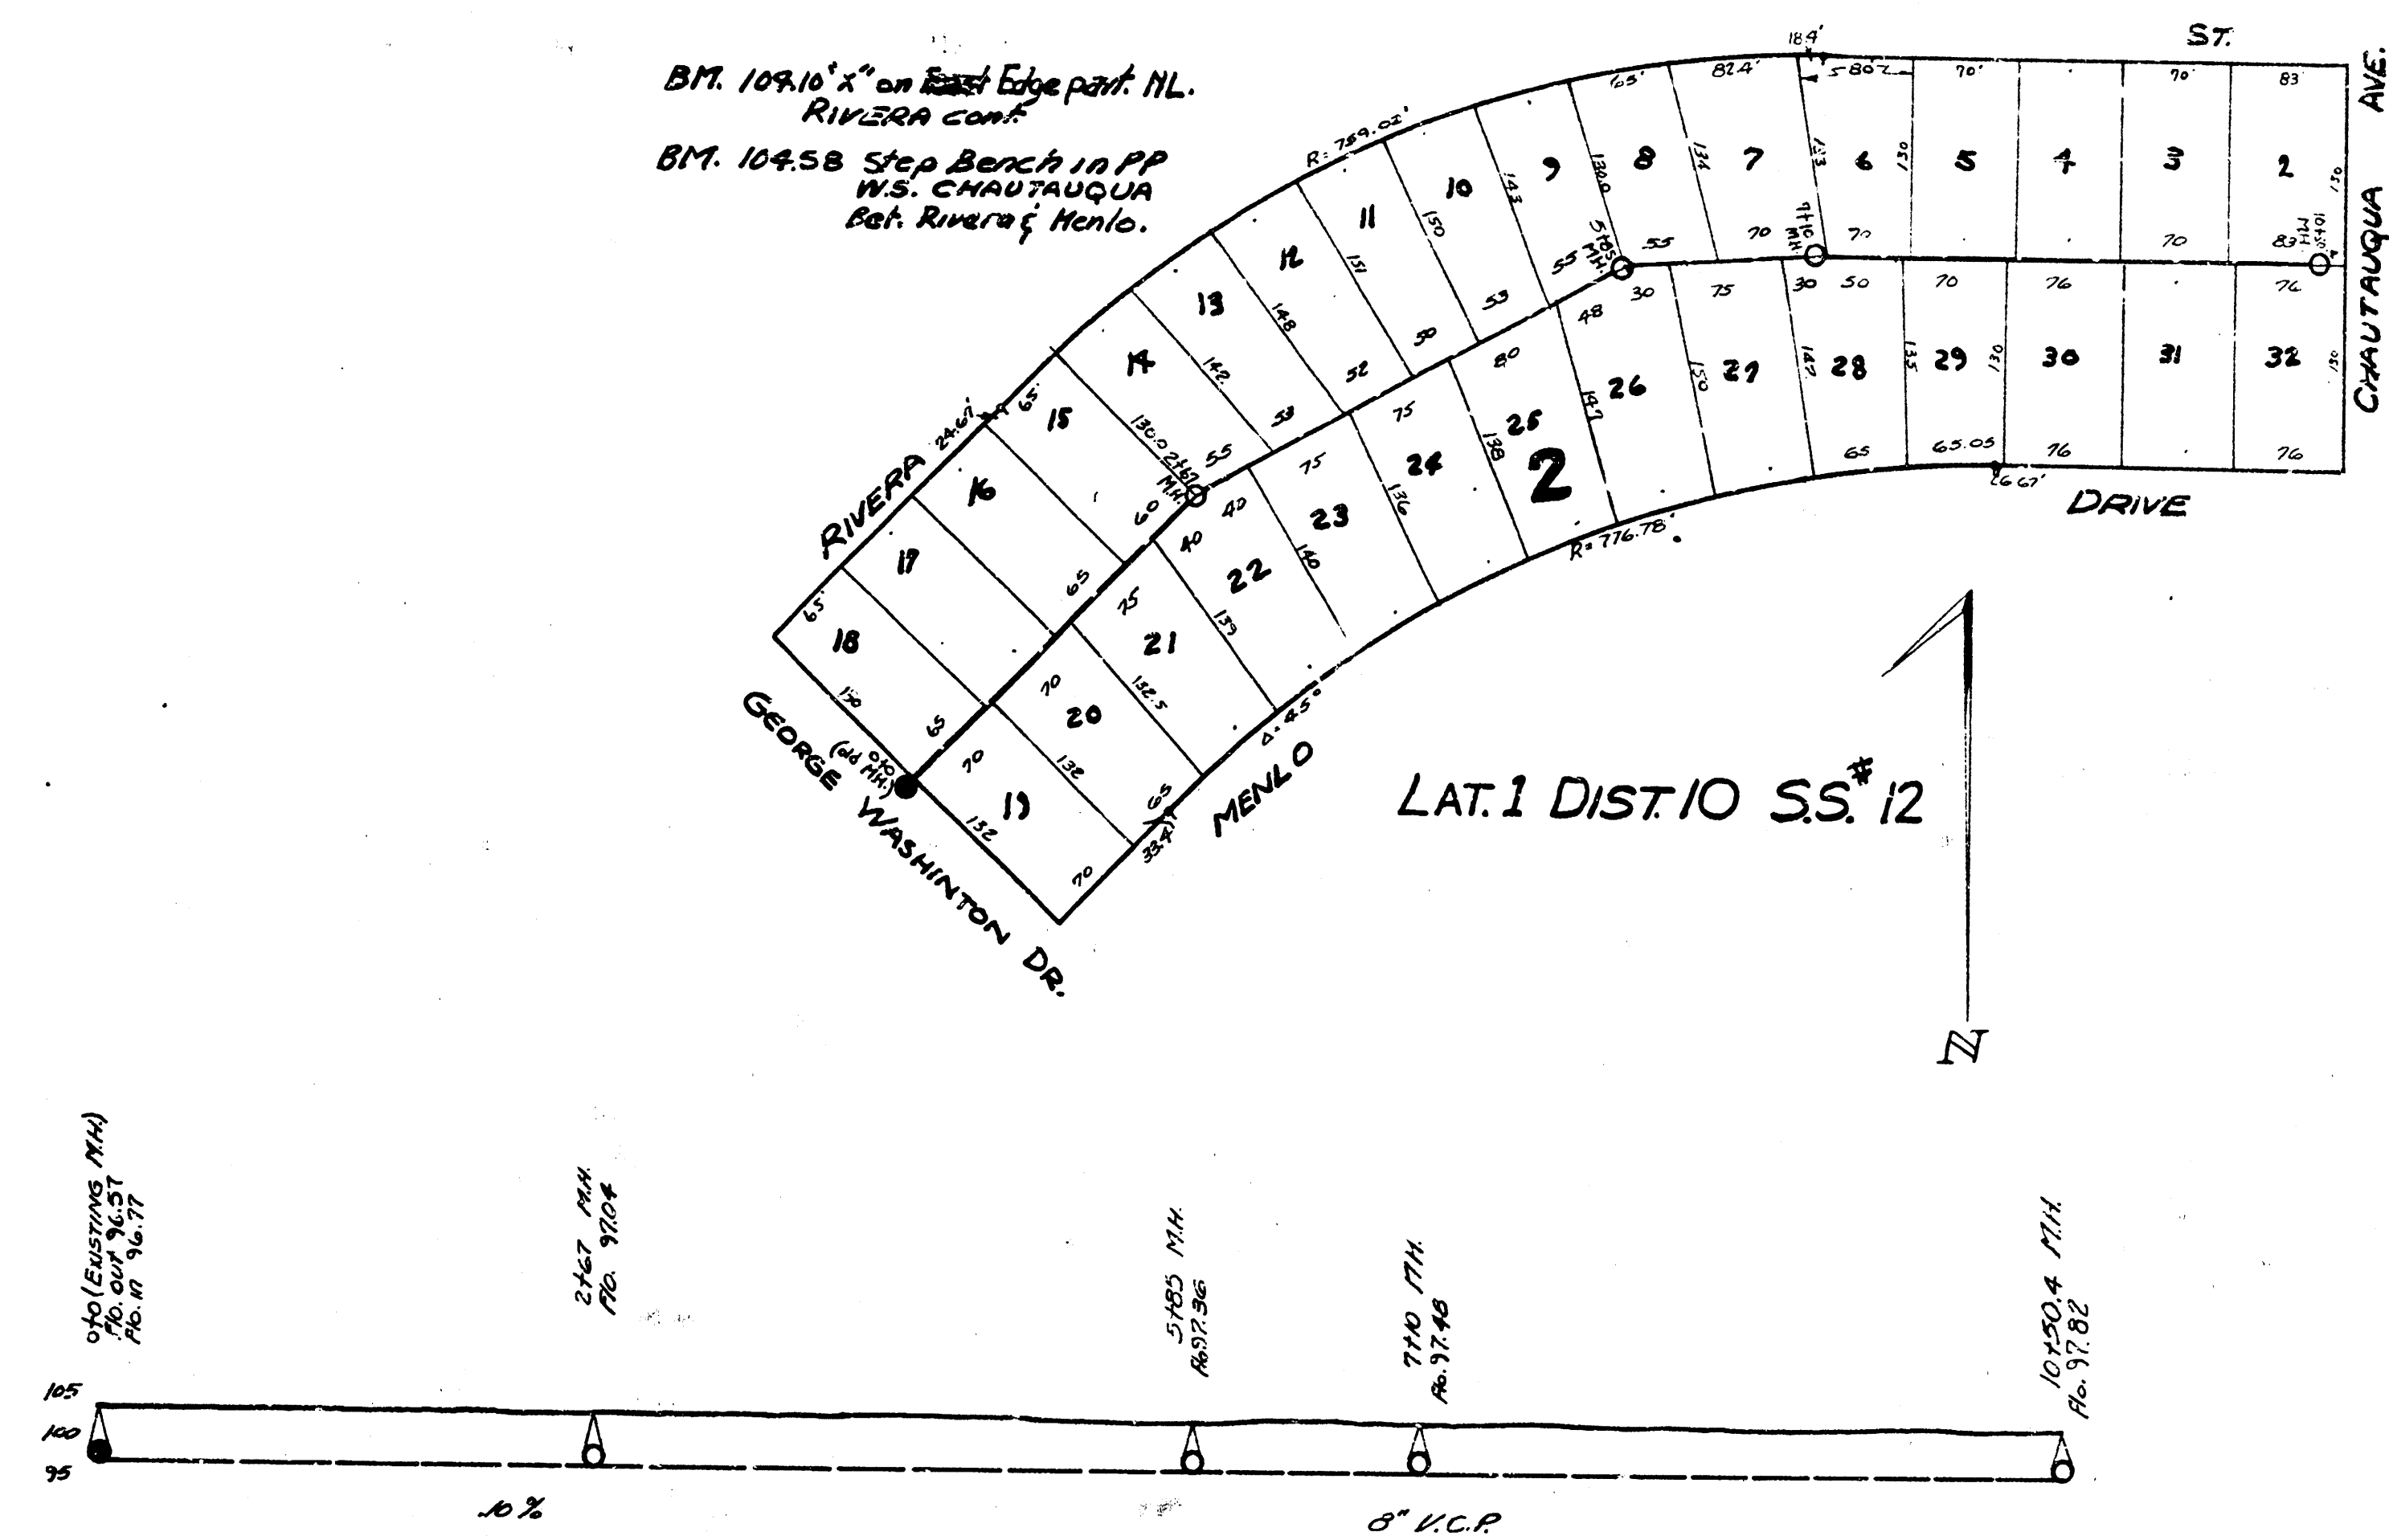


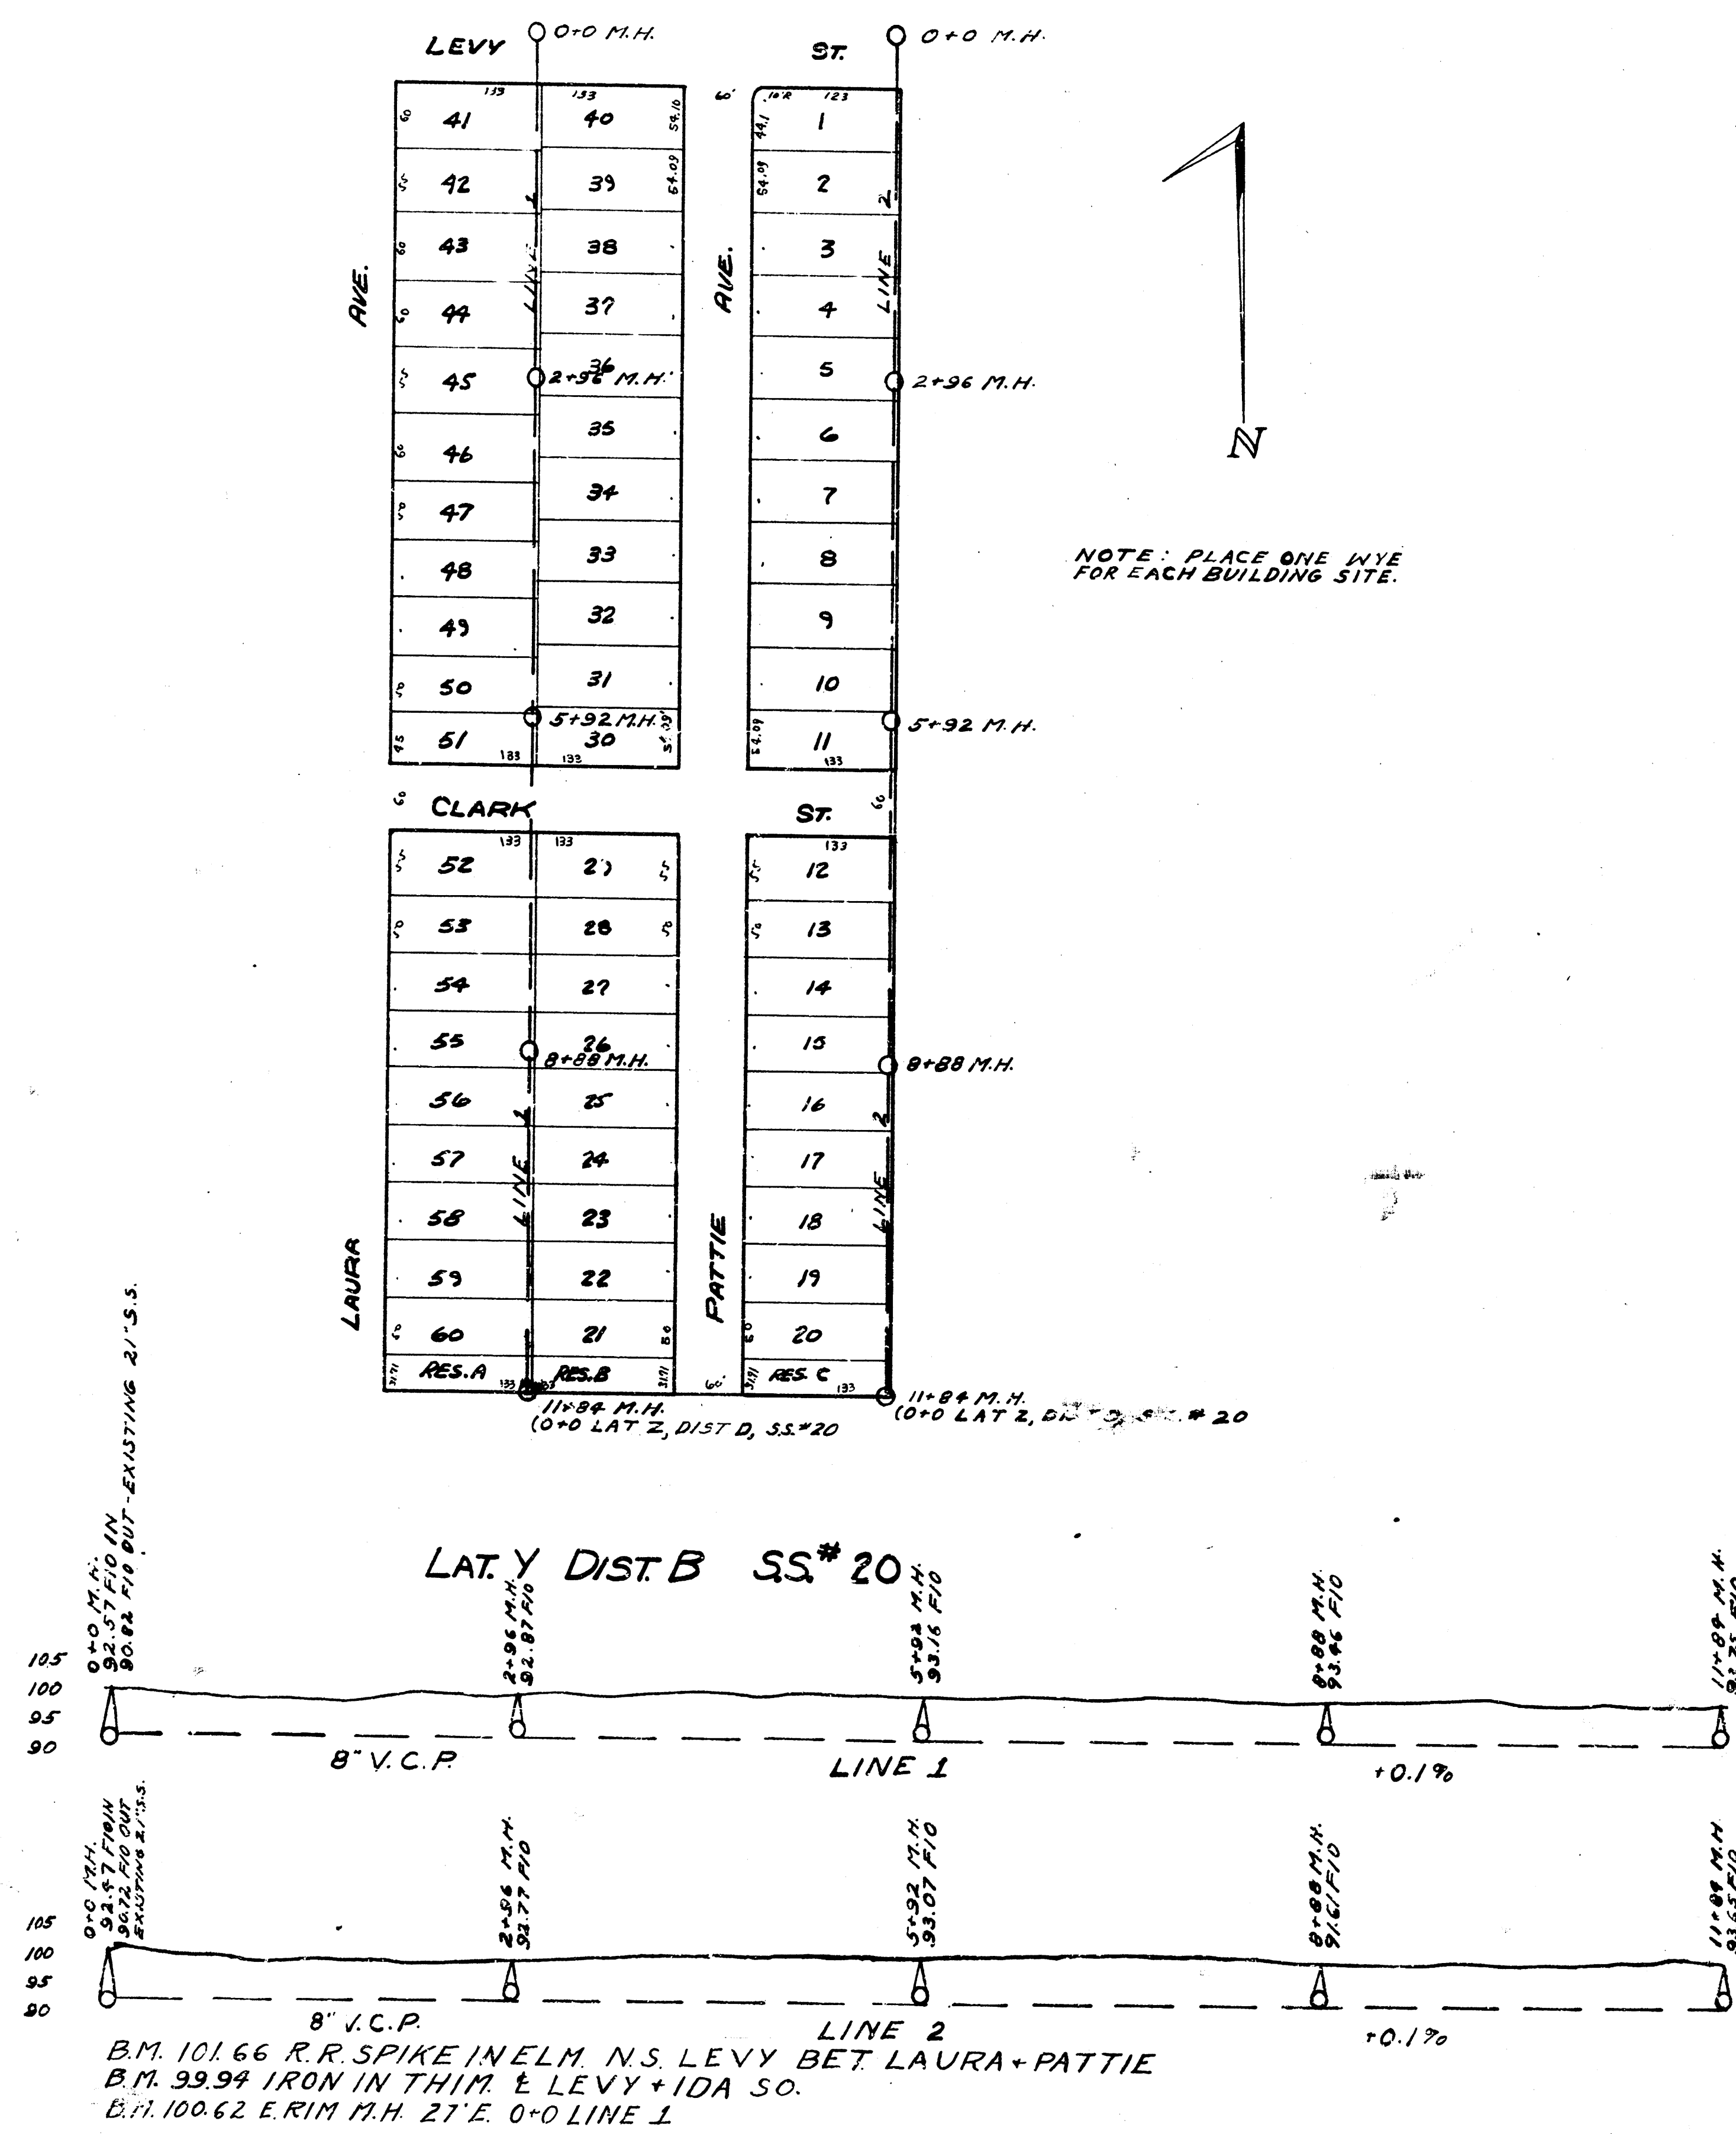

DEPARTMENT of SERVICE
CITY of WICHITA, KANSAS
SANITARY SEWER ENGINEERING DIVISION
L. K. WHITE City Engineer
SCALE: 1"=100' MAY 1947