


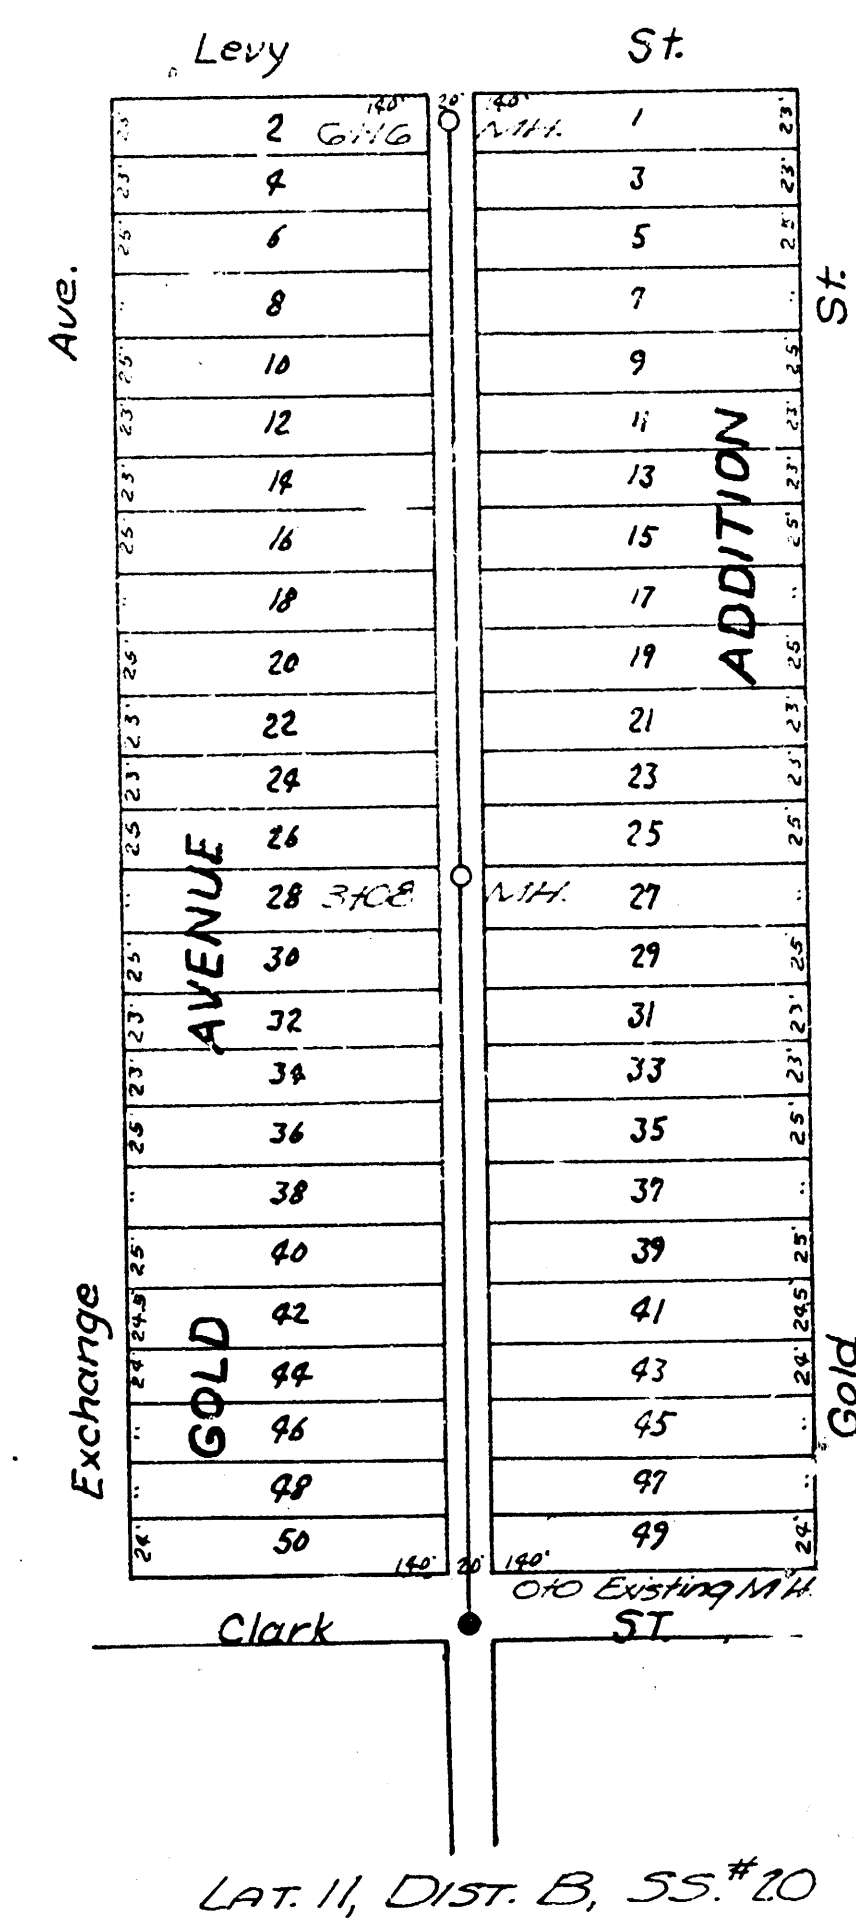


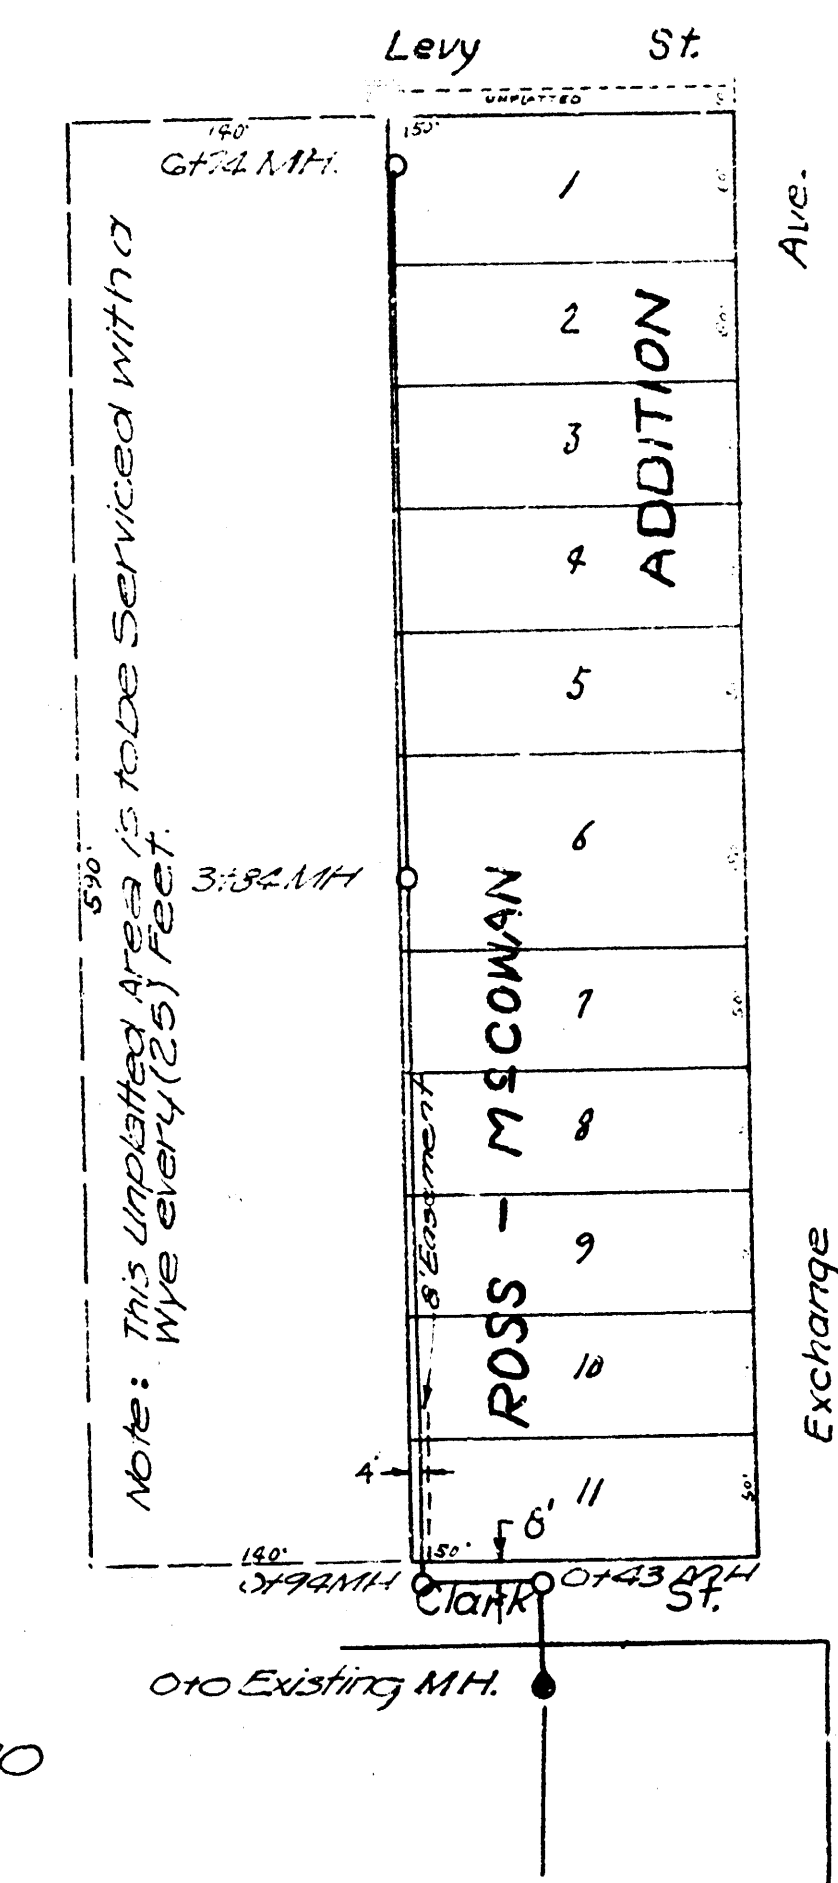

B.M. 99.35 "K" in Kensler center walk N. N.W. cor. of Gold & Clark.

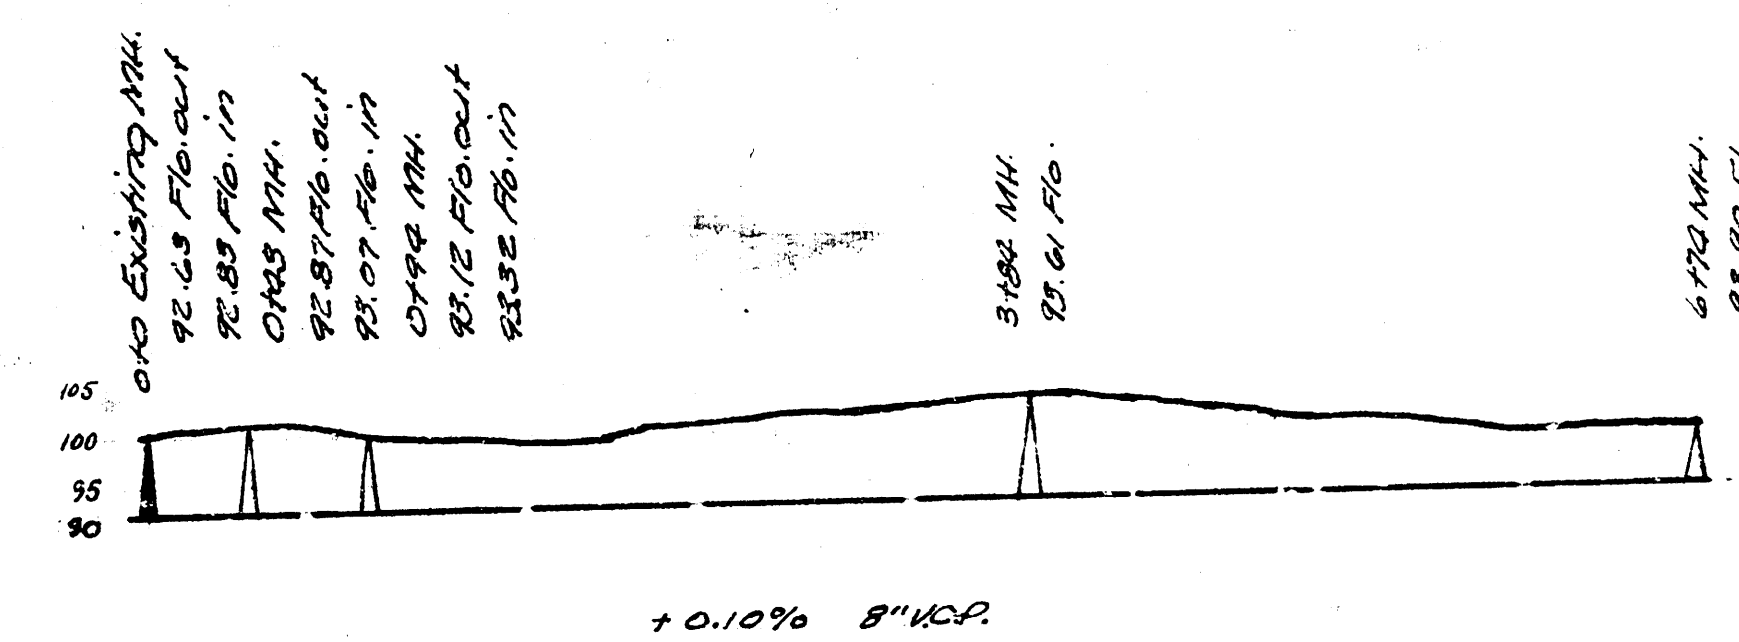

B.M. 99.35 "K" in Kensler center wk. N. N.W. Cor. Gold & Clark.

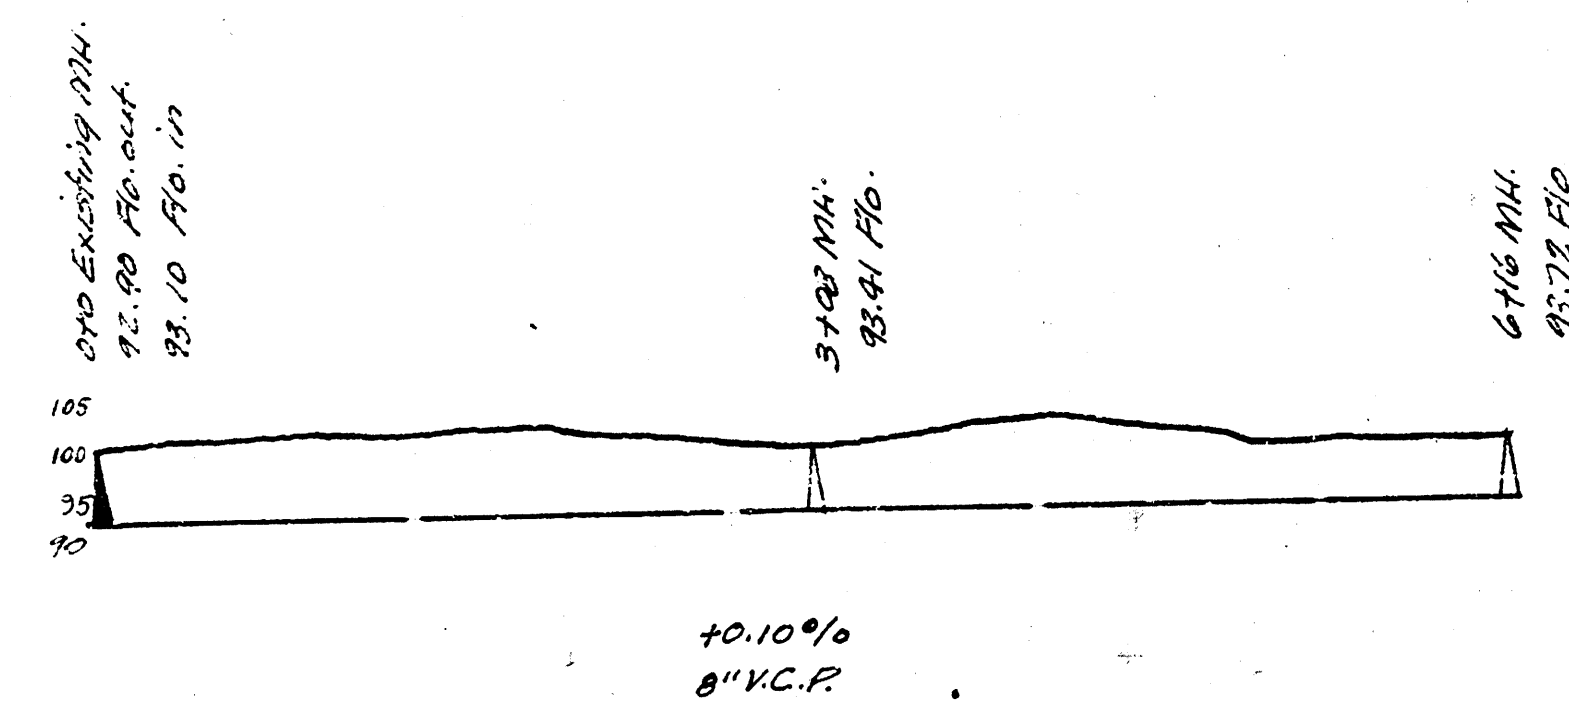

LAT. 11, DIST. B, SS #20
LAT. 9, DIST. B, SS #20
CITY OF WICHITA, KANSAS
L. K. WHITE CITY ENGINEER