
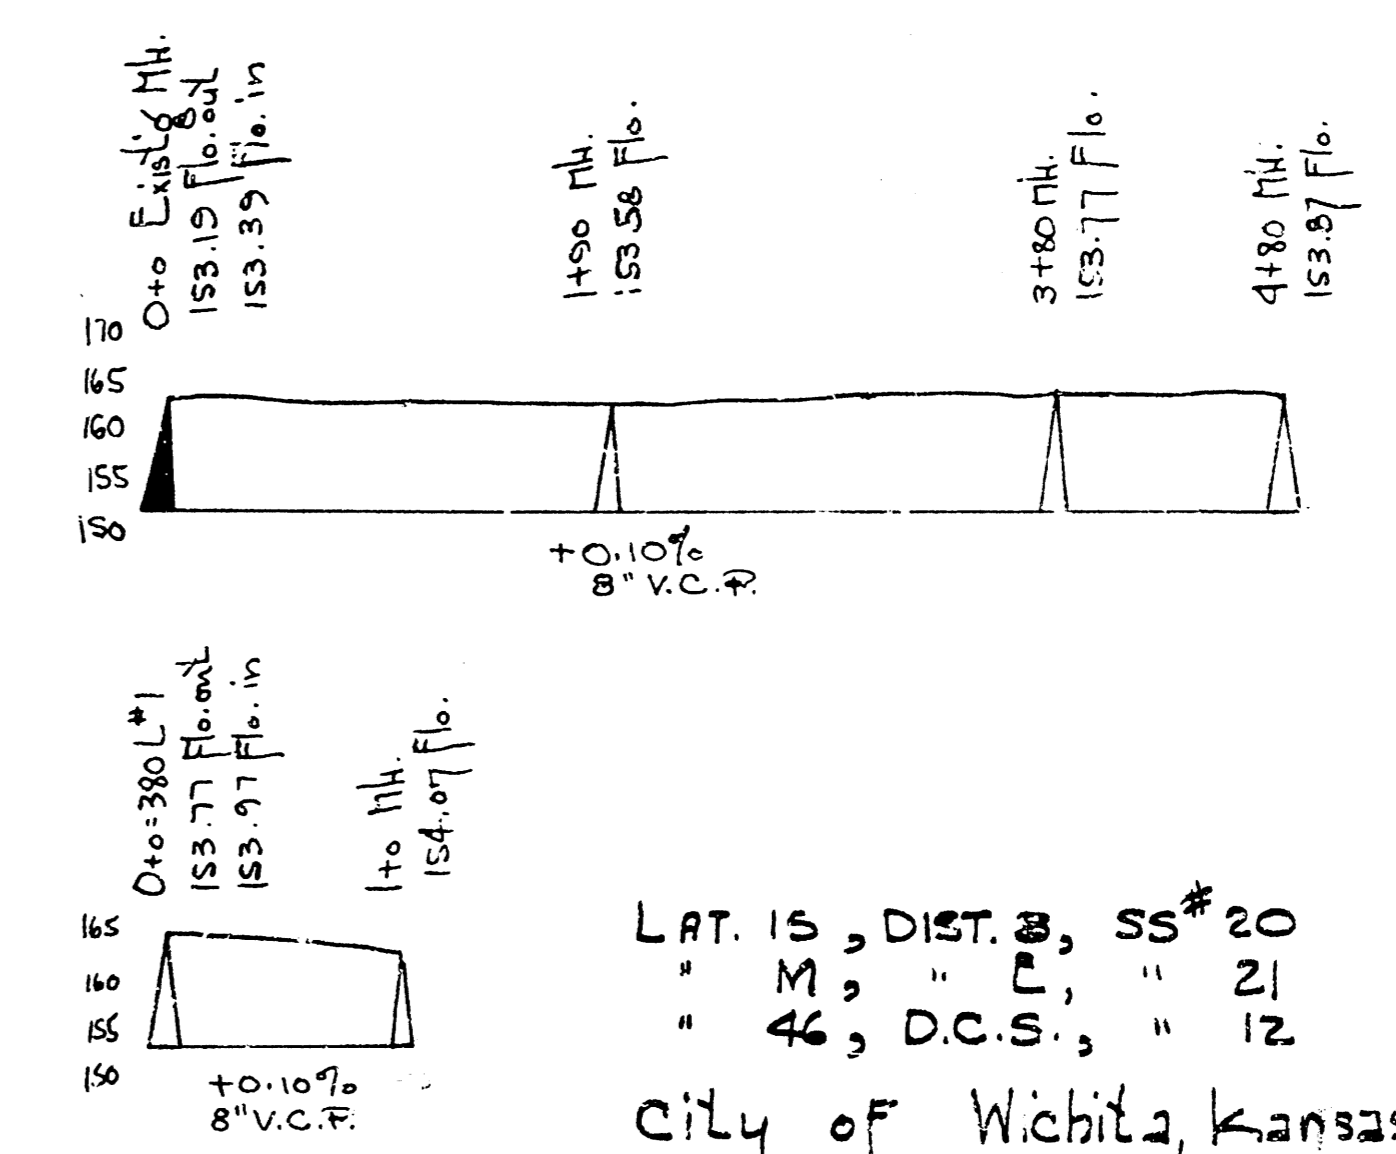
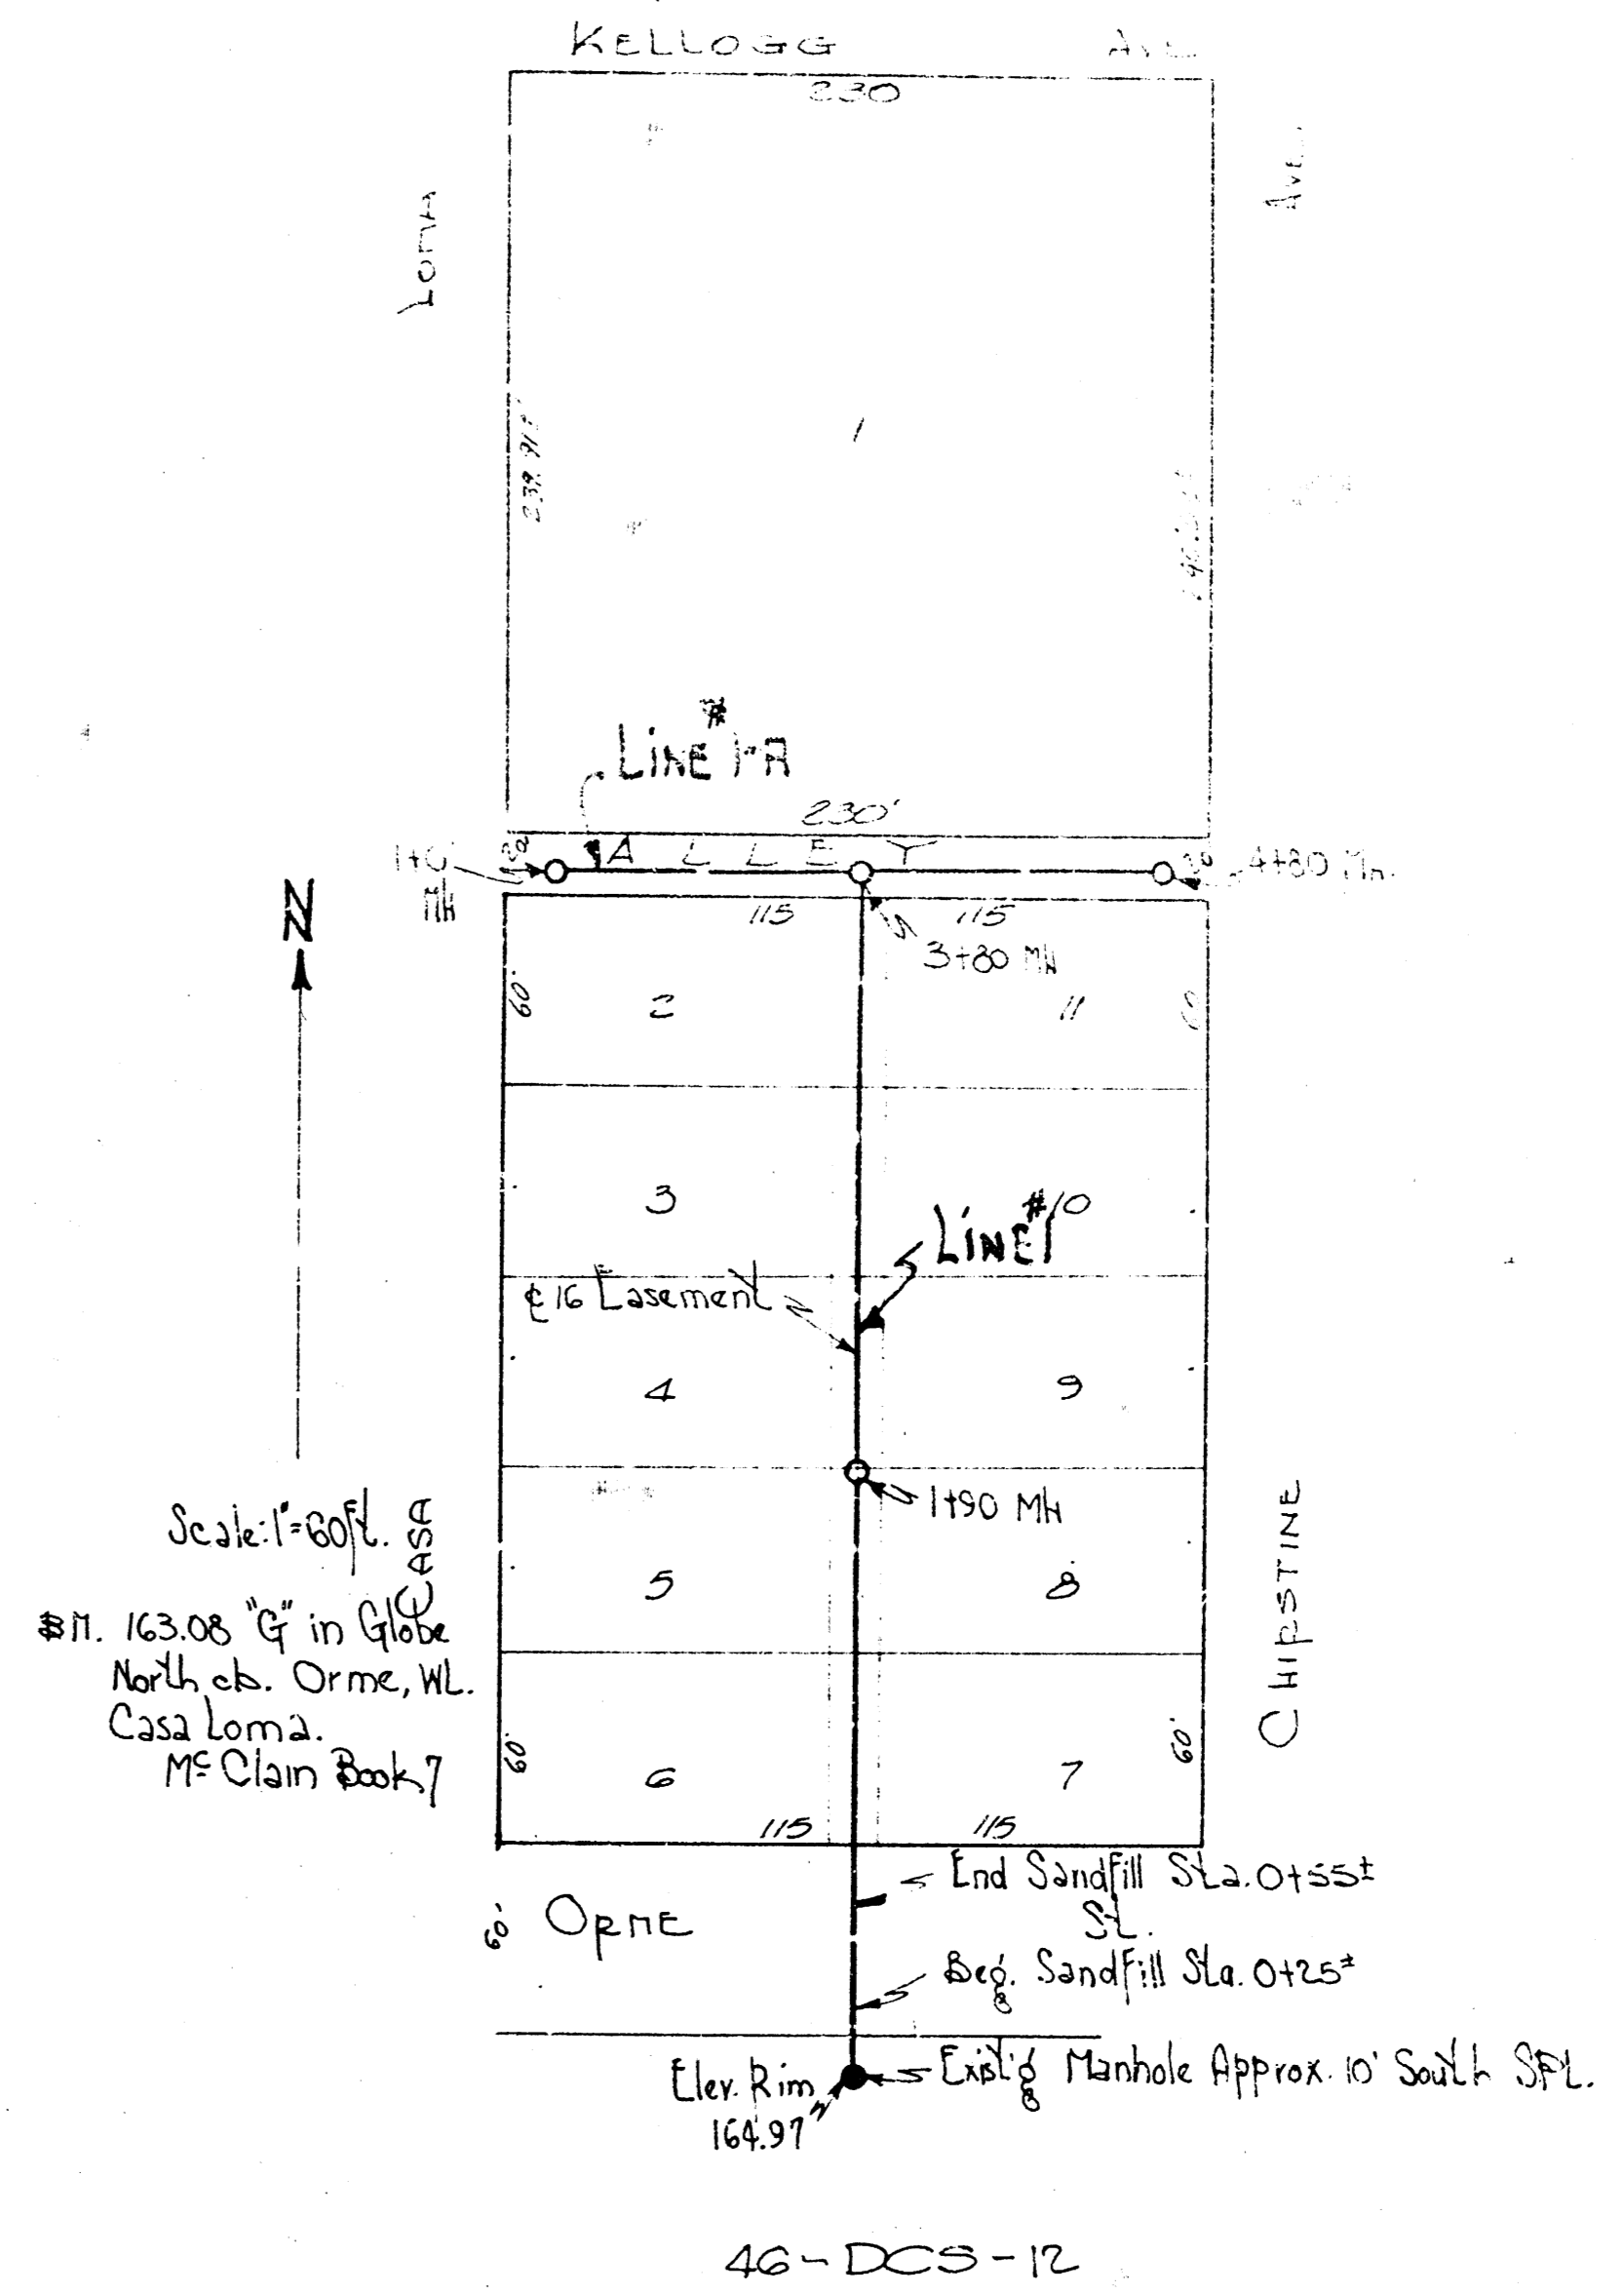
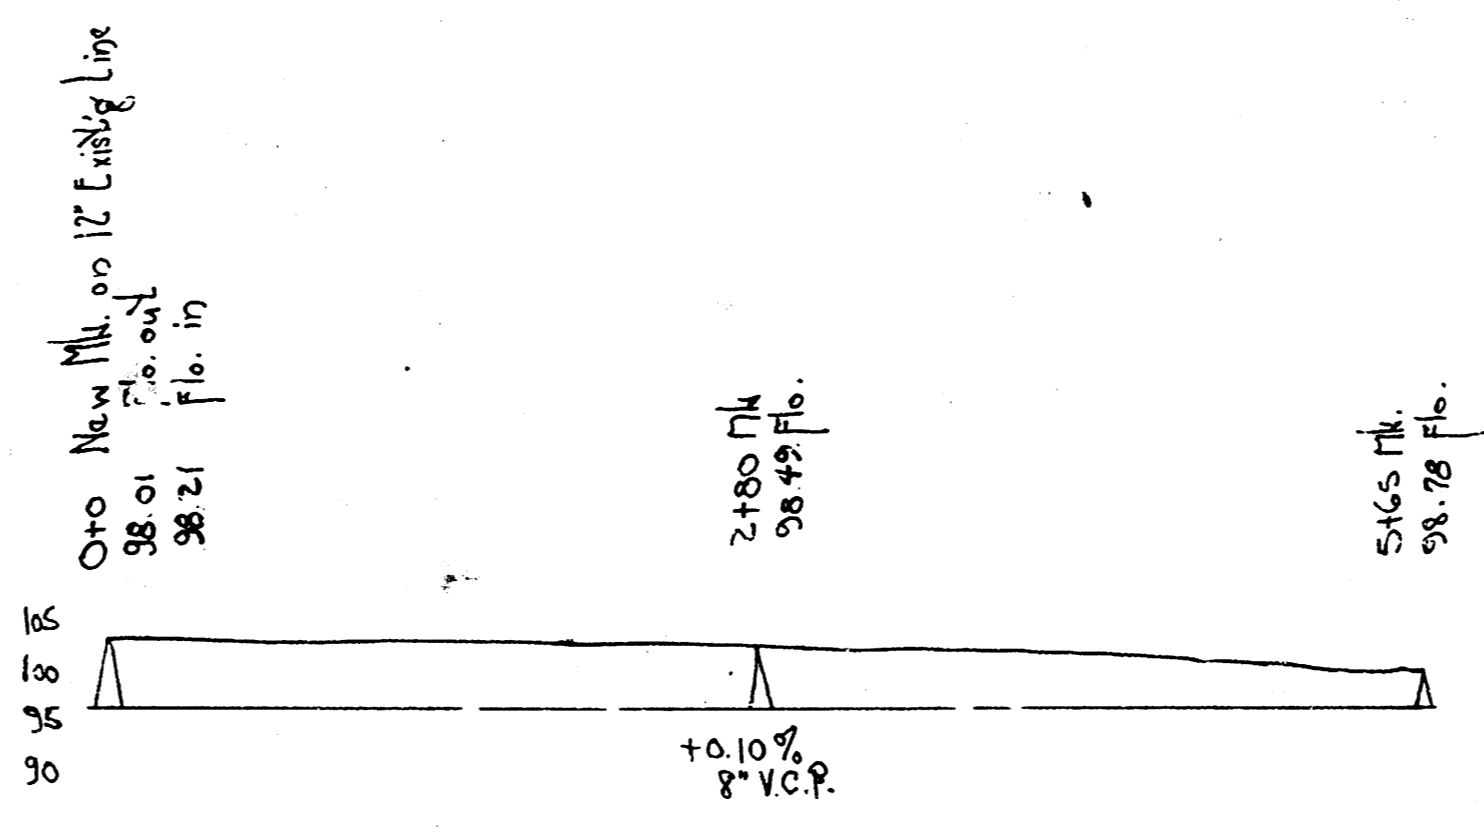
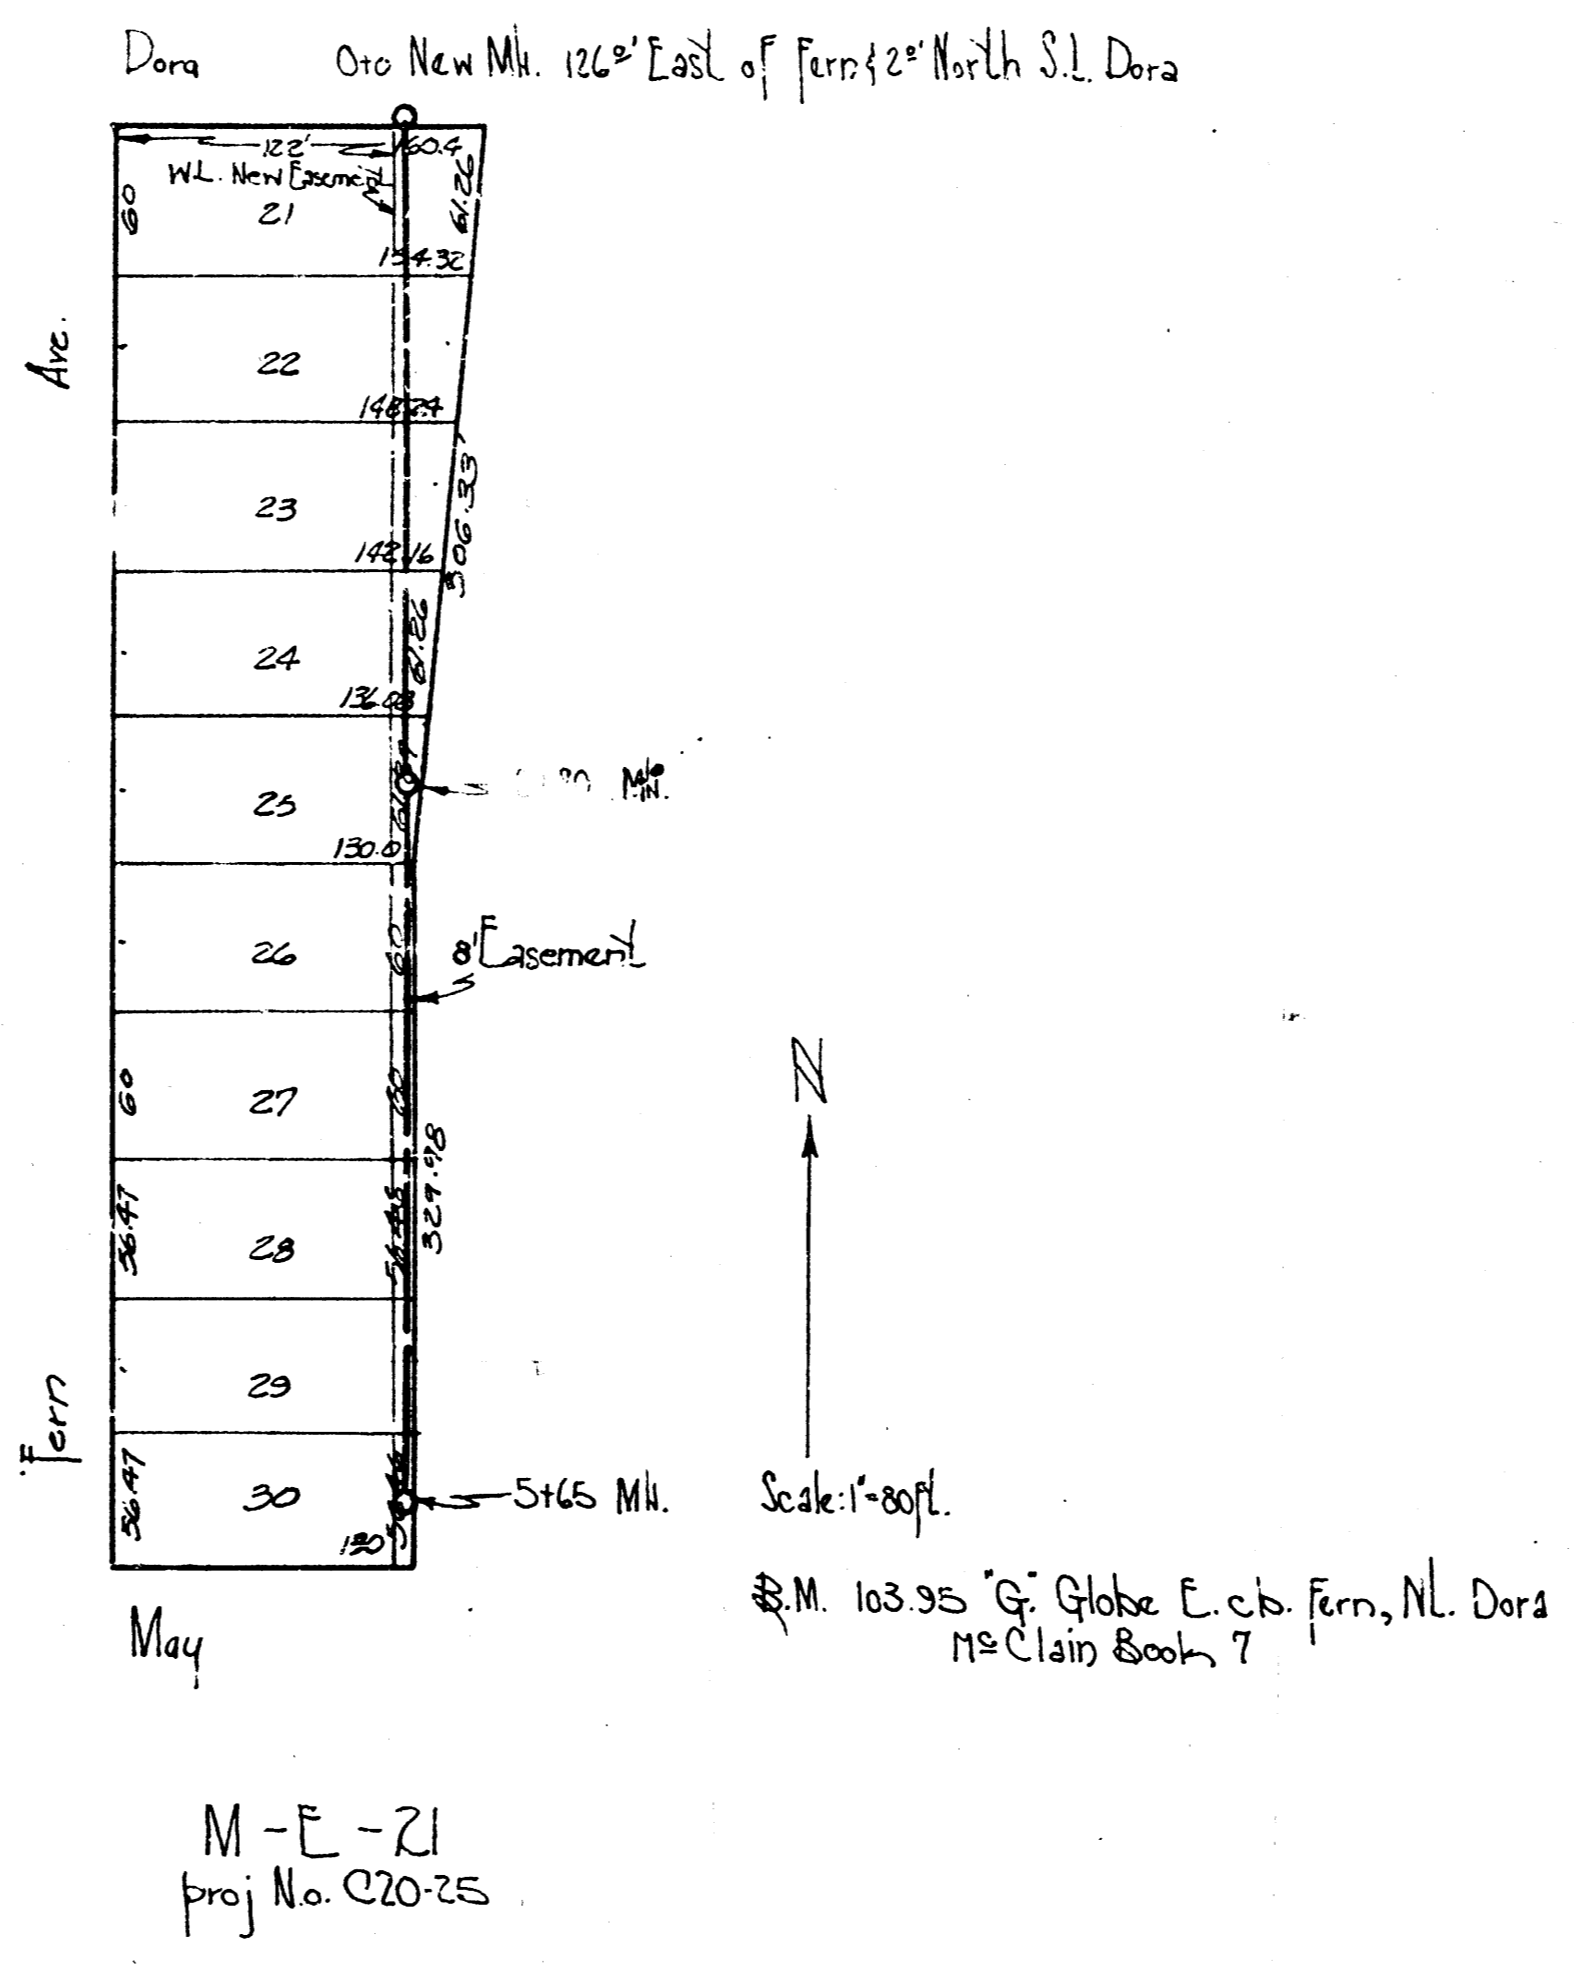
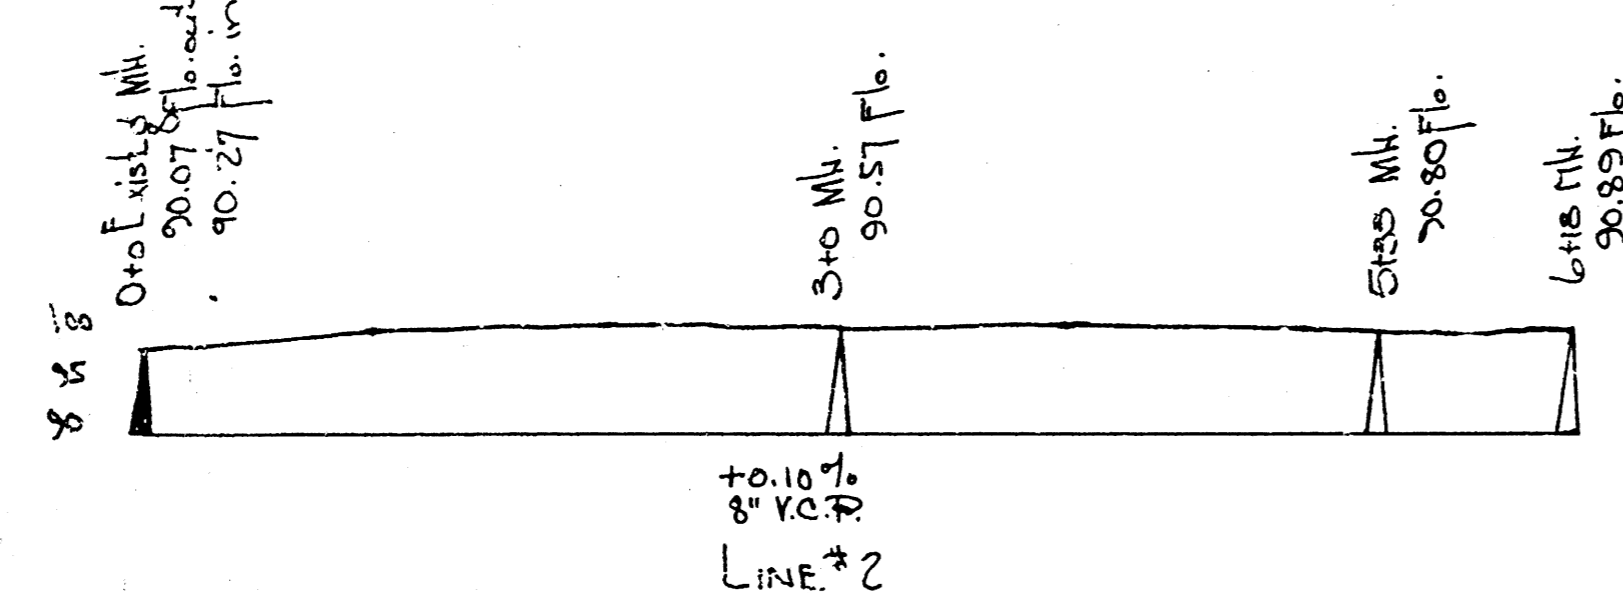


15-B-20
C20-34

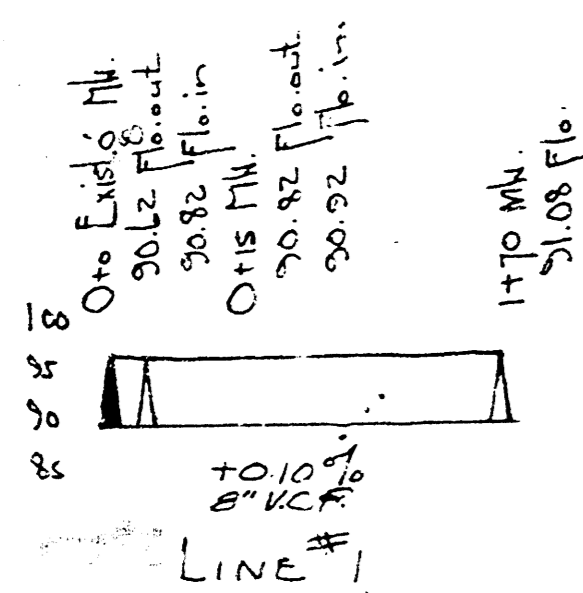

LAT. 15, DIST. 2, SS# 20
M, E, 21
46, D.C.S., 12
City of Wichita, Kansas
L.K. White - City Engineer
Date 5-25-50