



N  
SCALE 1" = 40'

NOTE: Sta. 0+29 Beg. Sand Fill  
Sta. 0+64 End " "

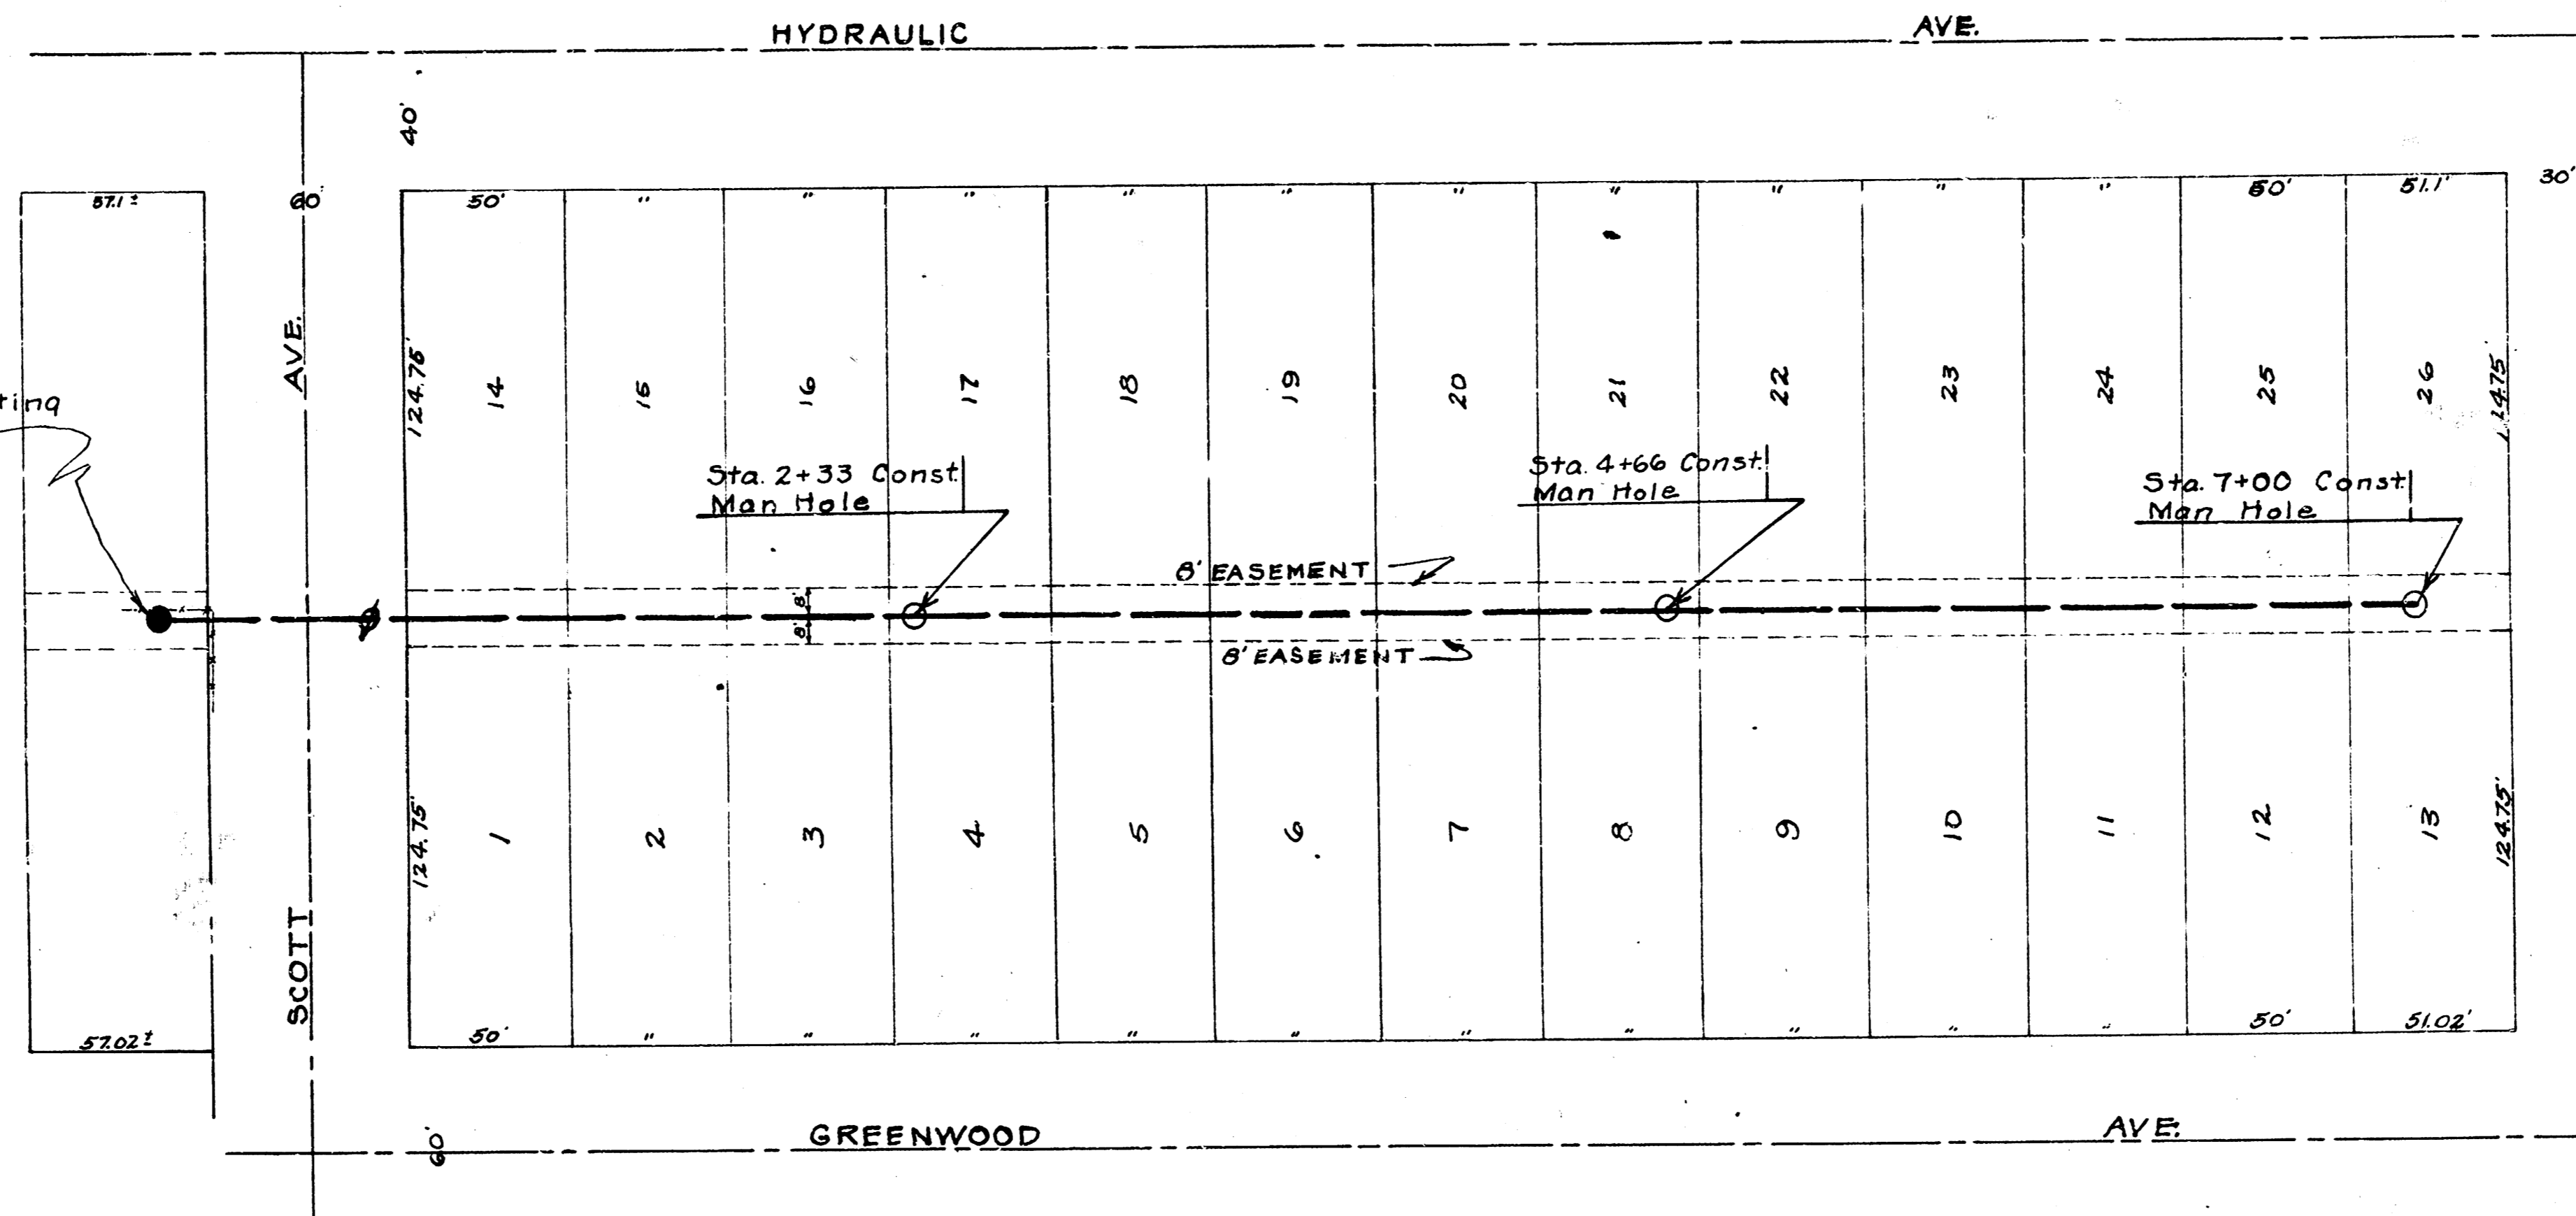

B.M. S.F. Cor. E. Porch House  
N.W. Victoria & Scott El. 99.50

B.M. N. Rim Man Hole  
Sta. 0+00 El. 96.78

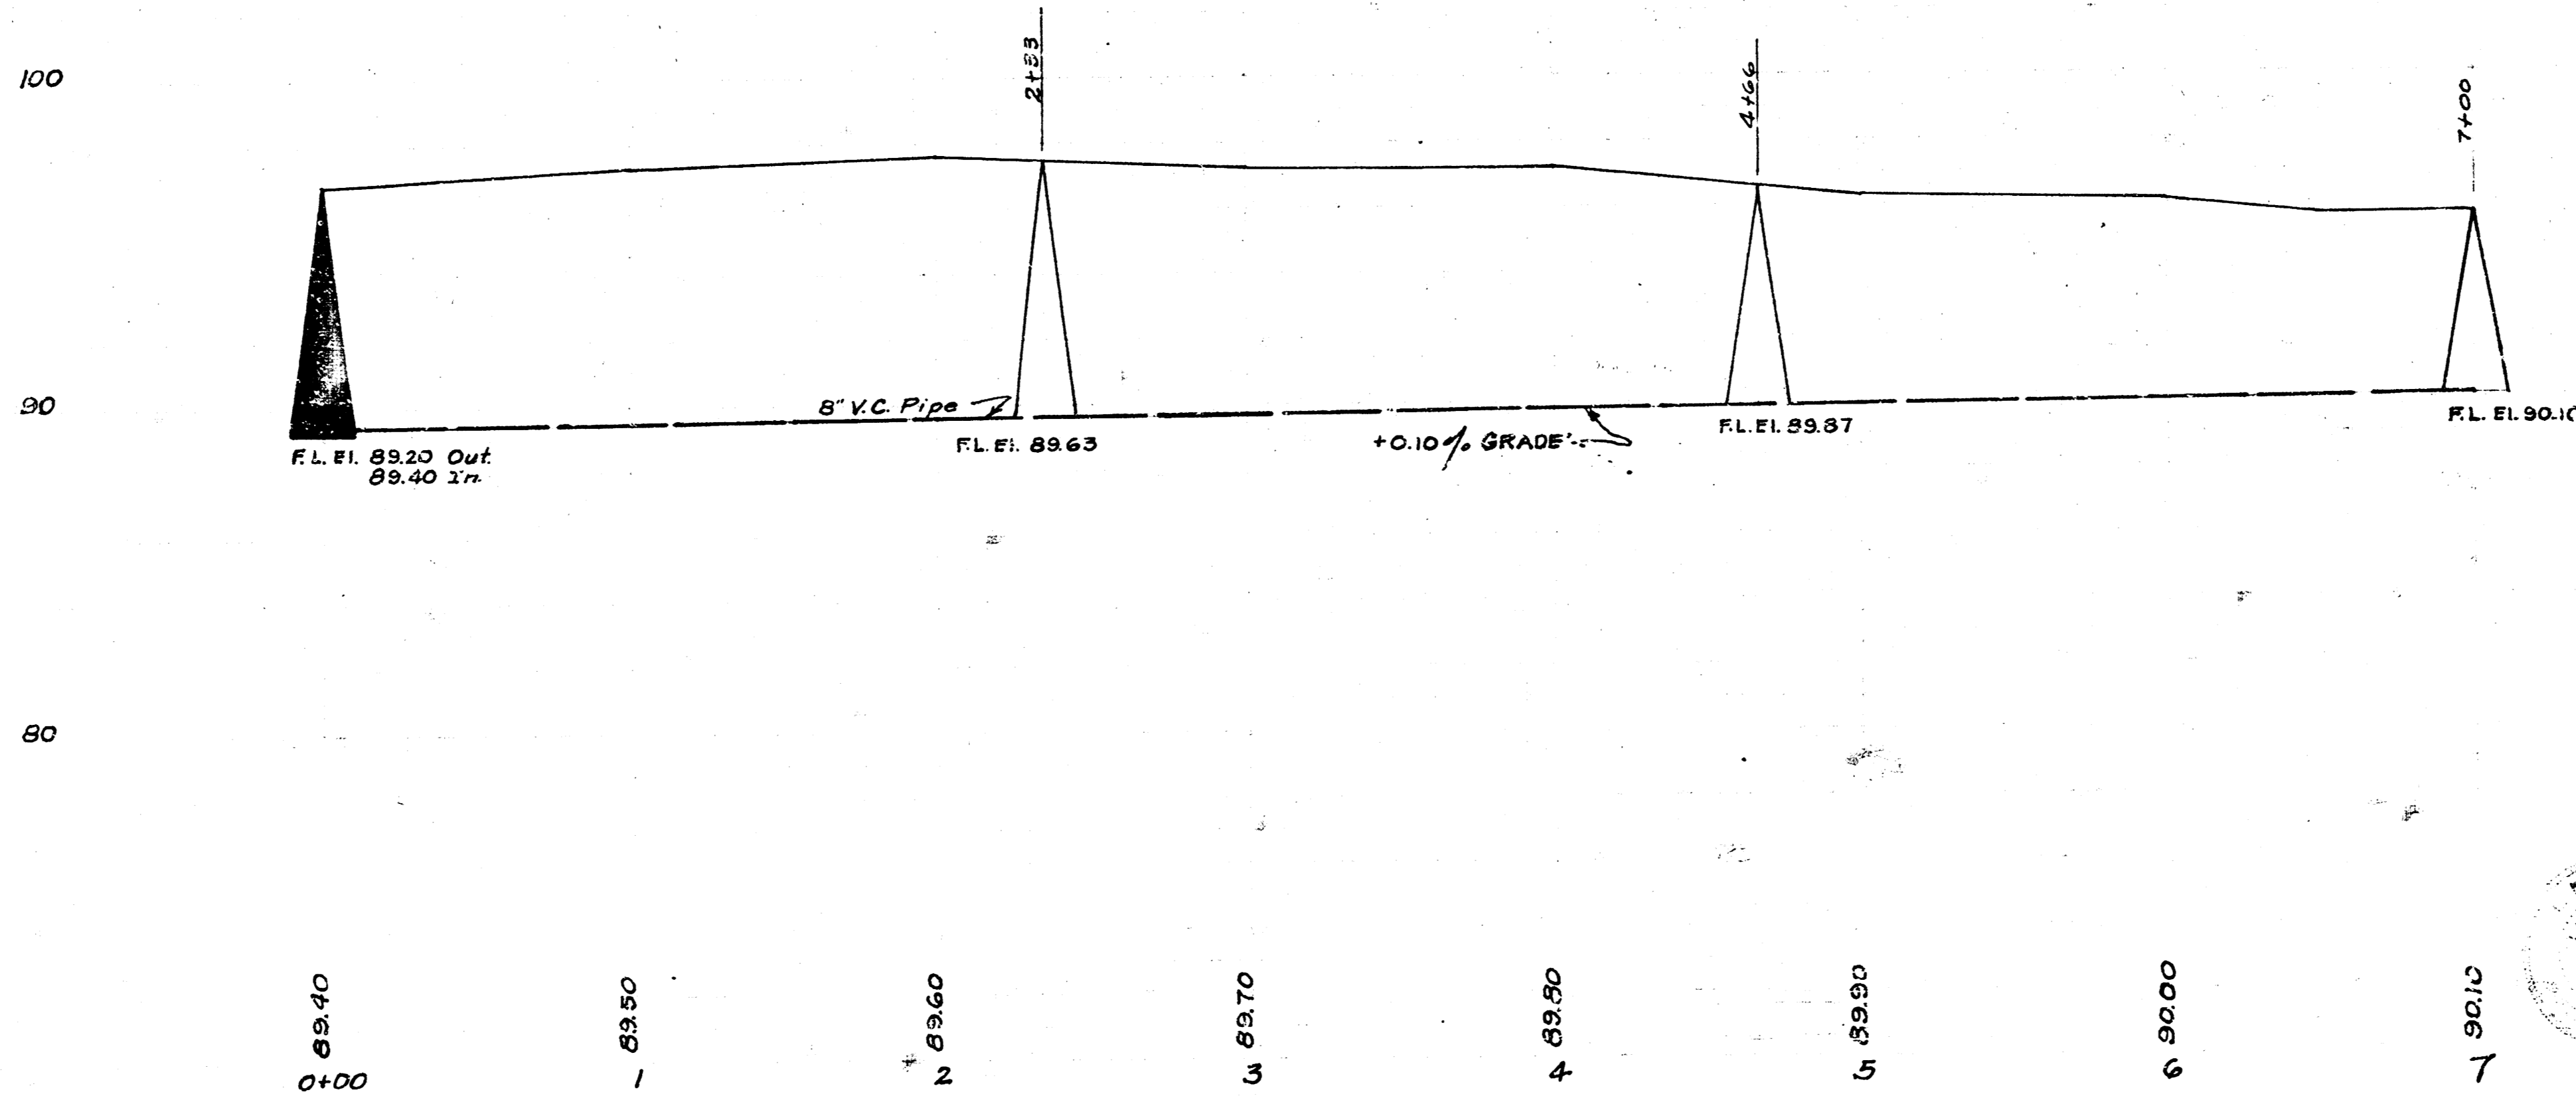

SCALE 1" = 4' Vert.  
1" = 40' Horiz.  
Note Book No. M 6

LAT. 18 DIST. B 55#20  
CITY OF WICHITA, KANSAS  
L. K. WHITE CITY ENGINEER  
Proj. No. C21-1  
Date 2/13/51

