


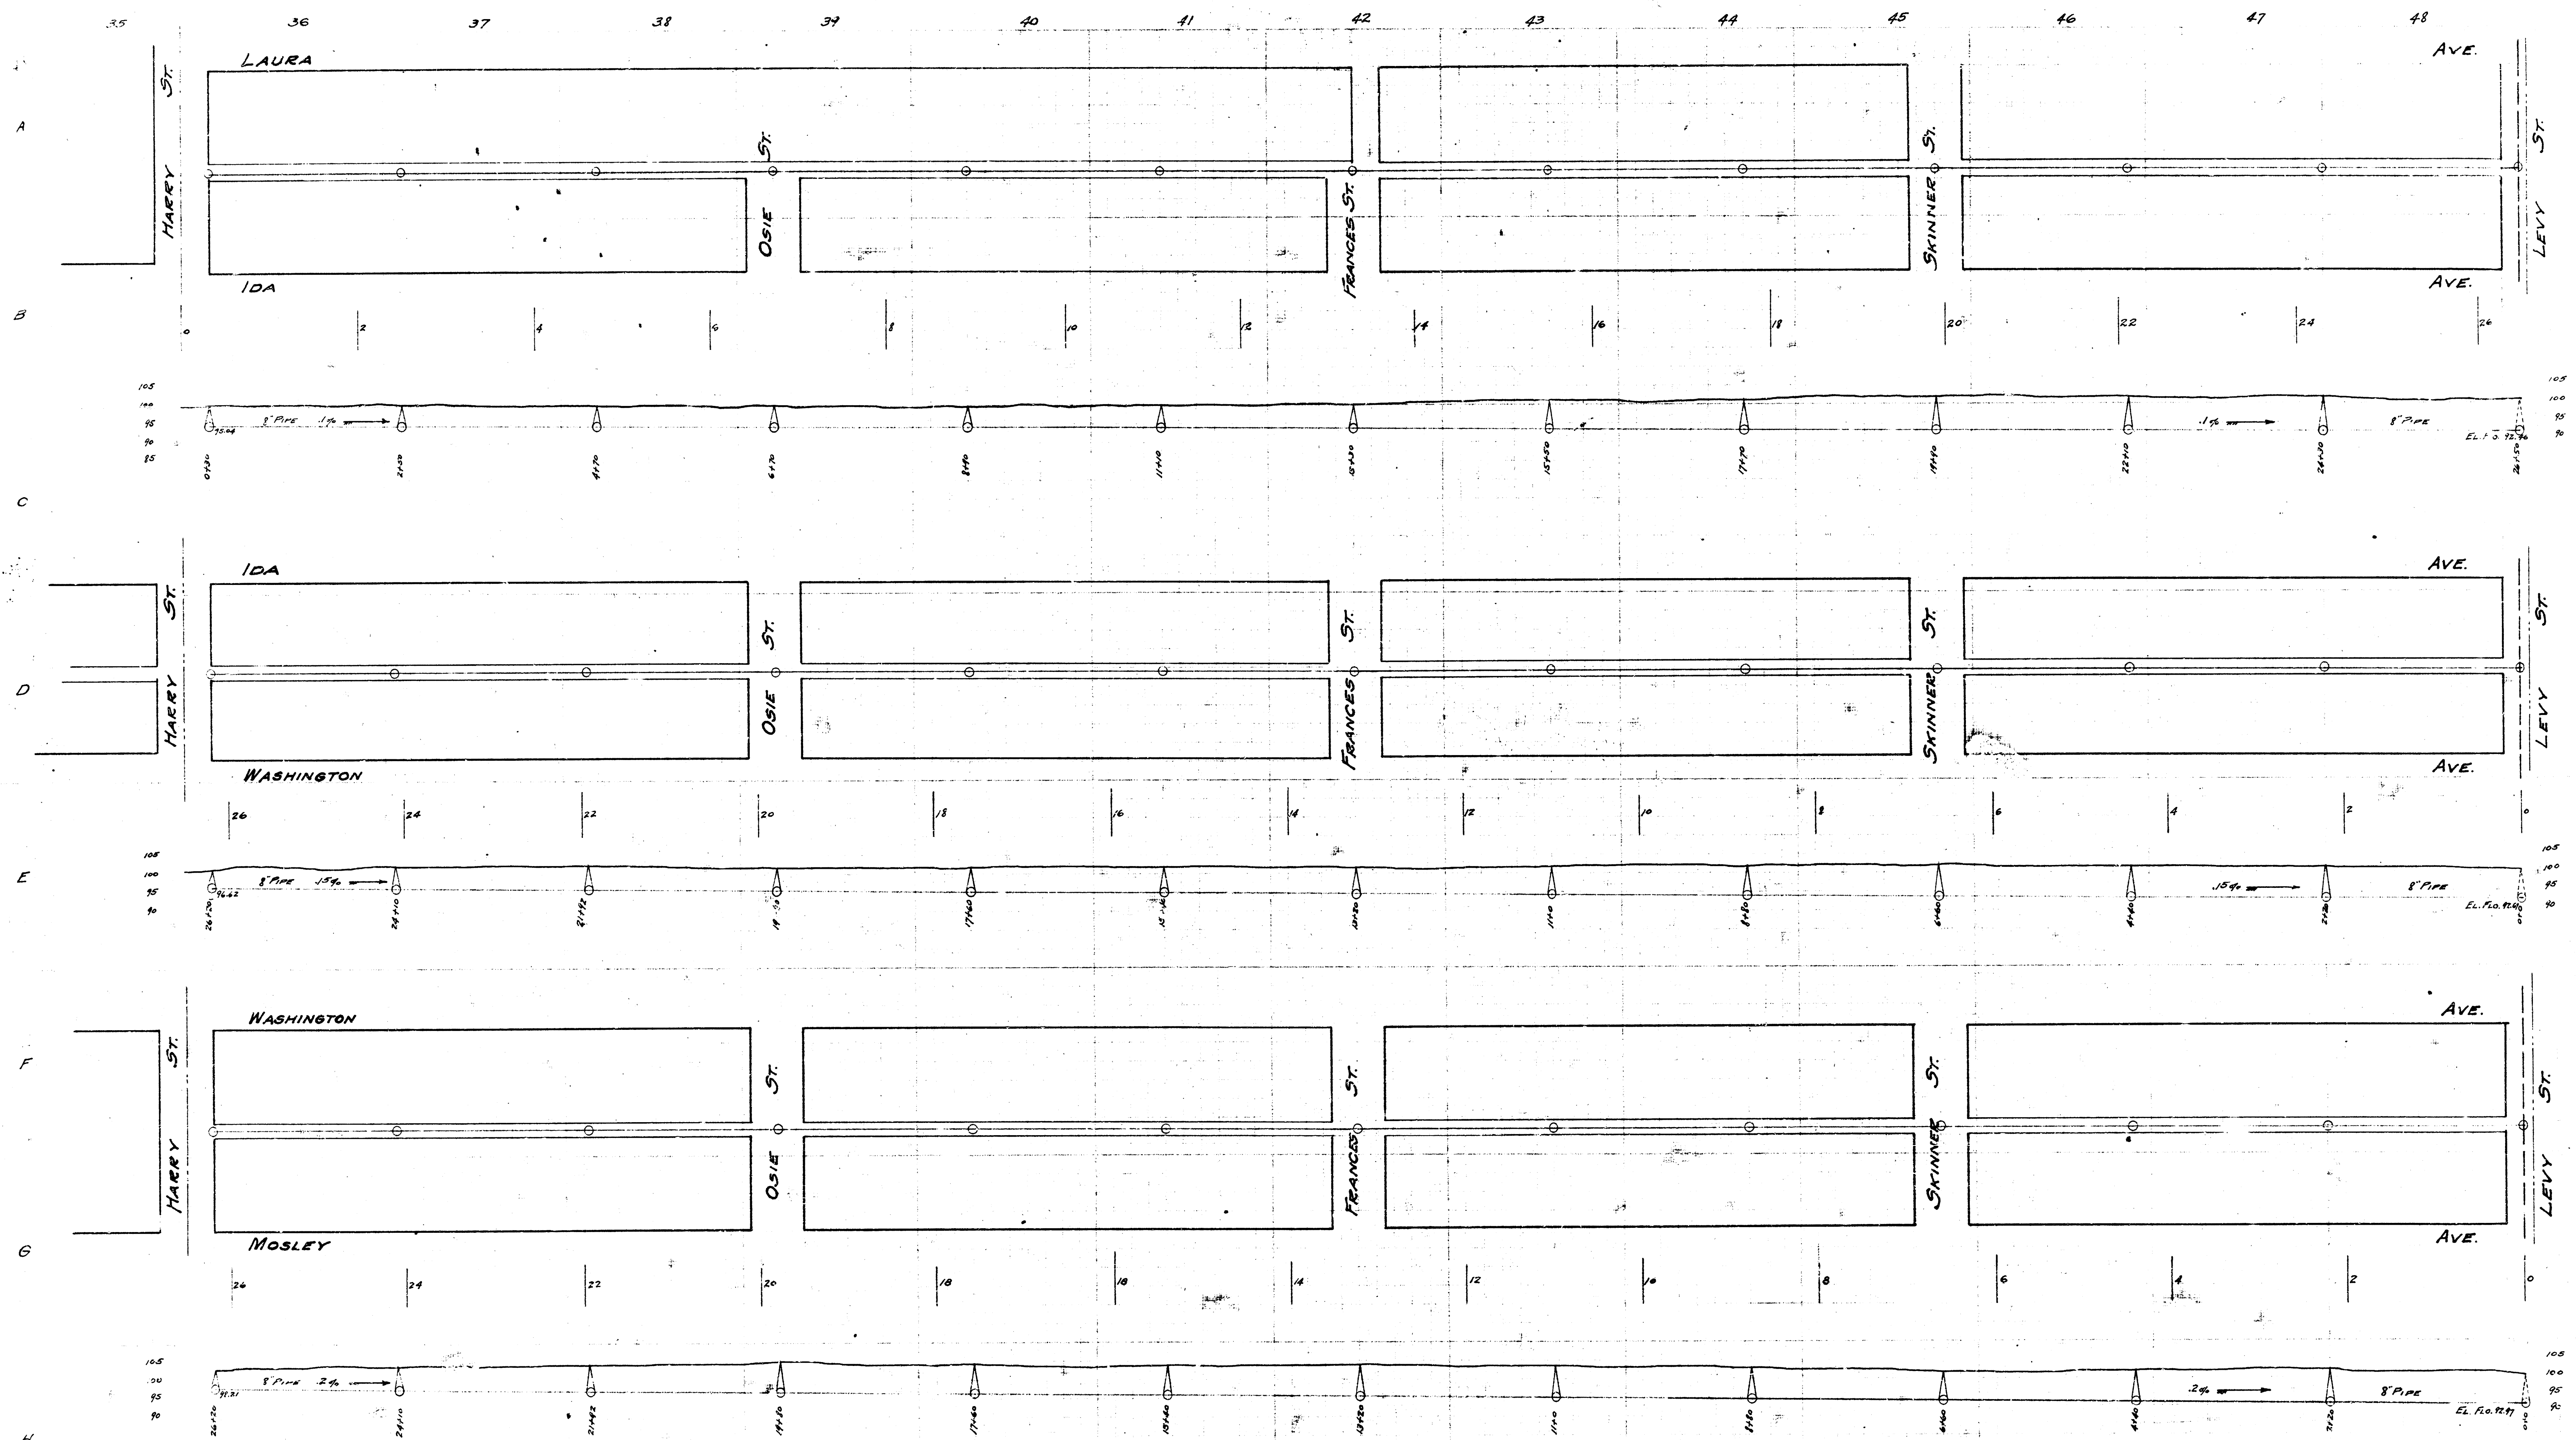

Lateral 13, 9, P & Q, District C, S.S. No 20