


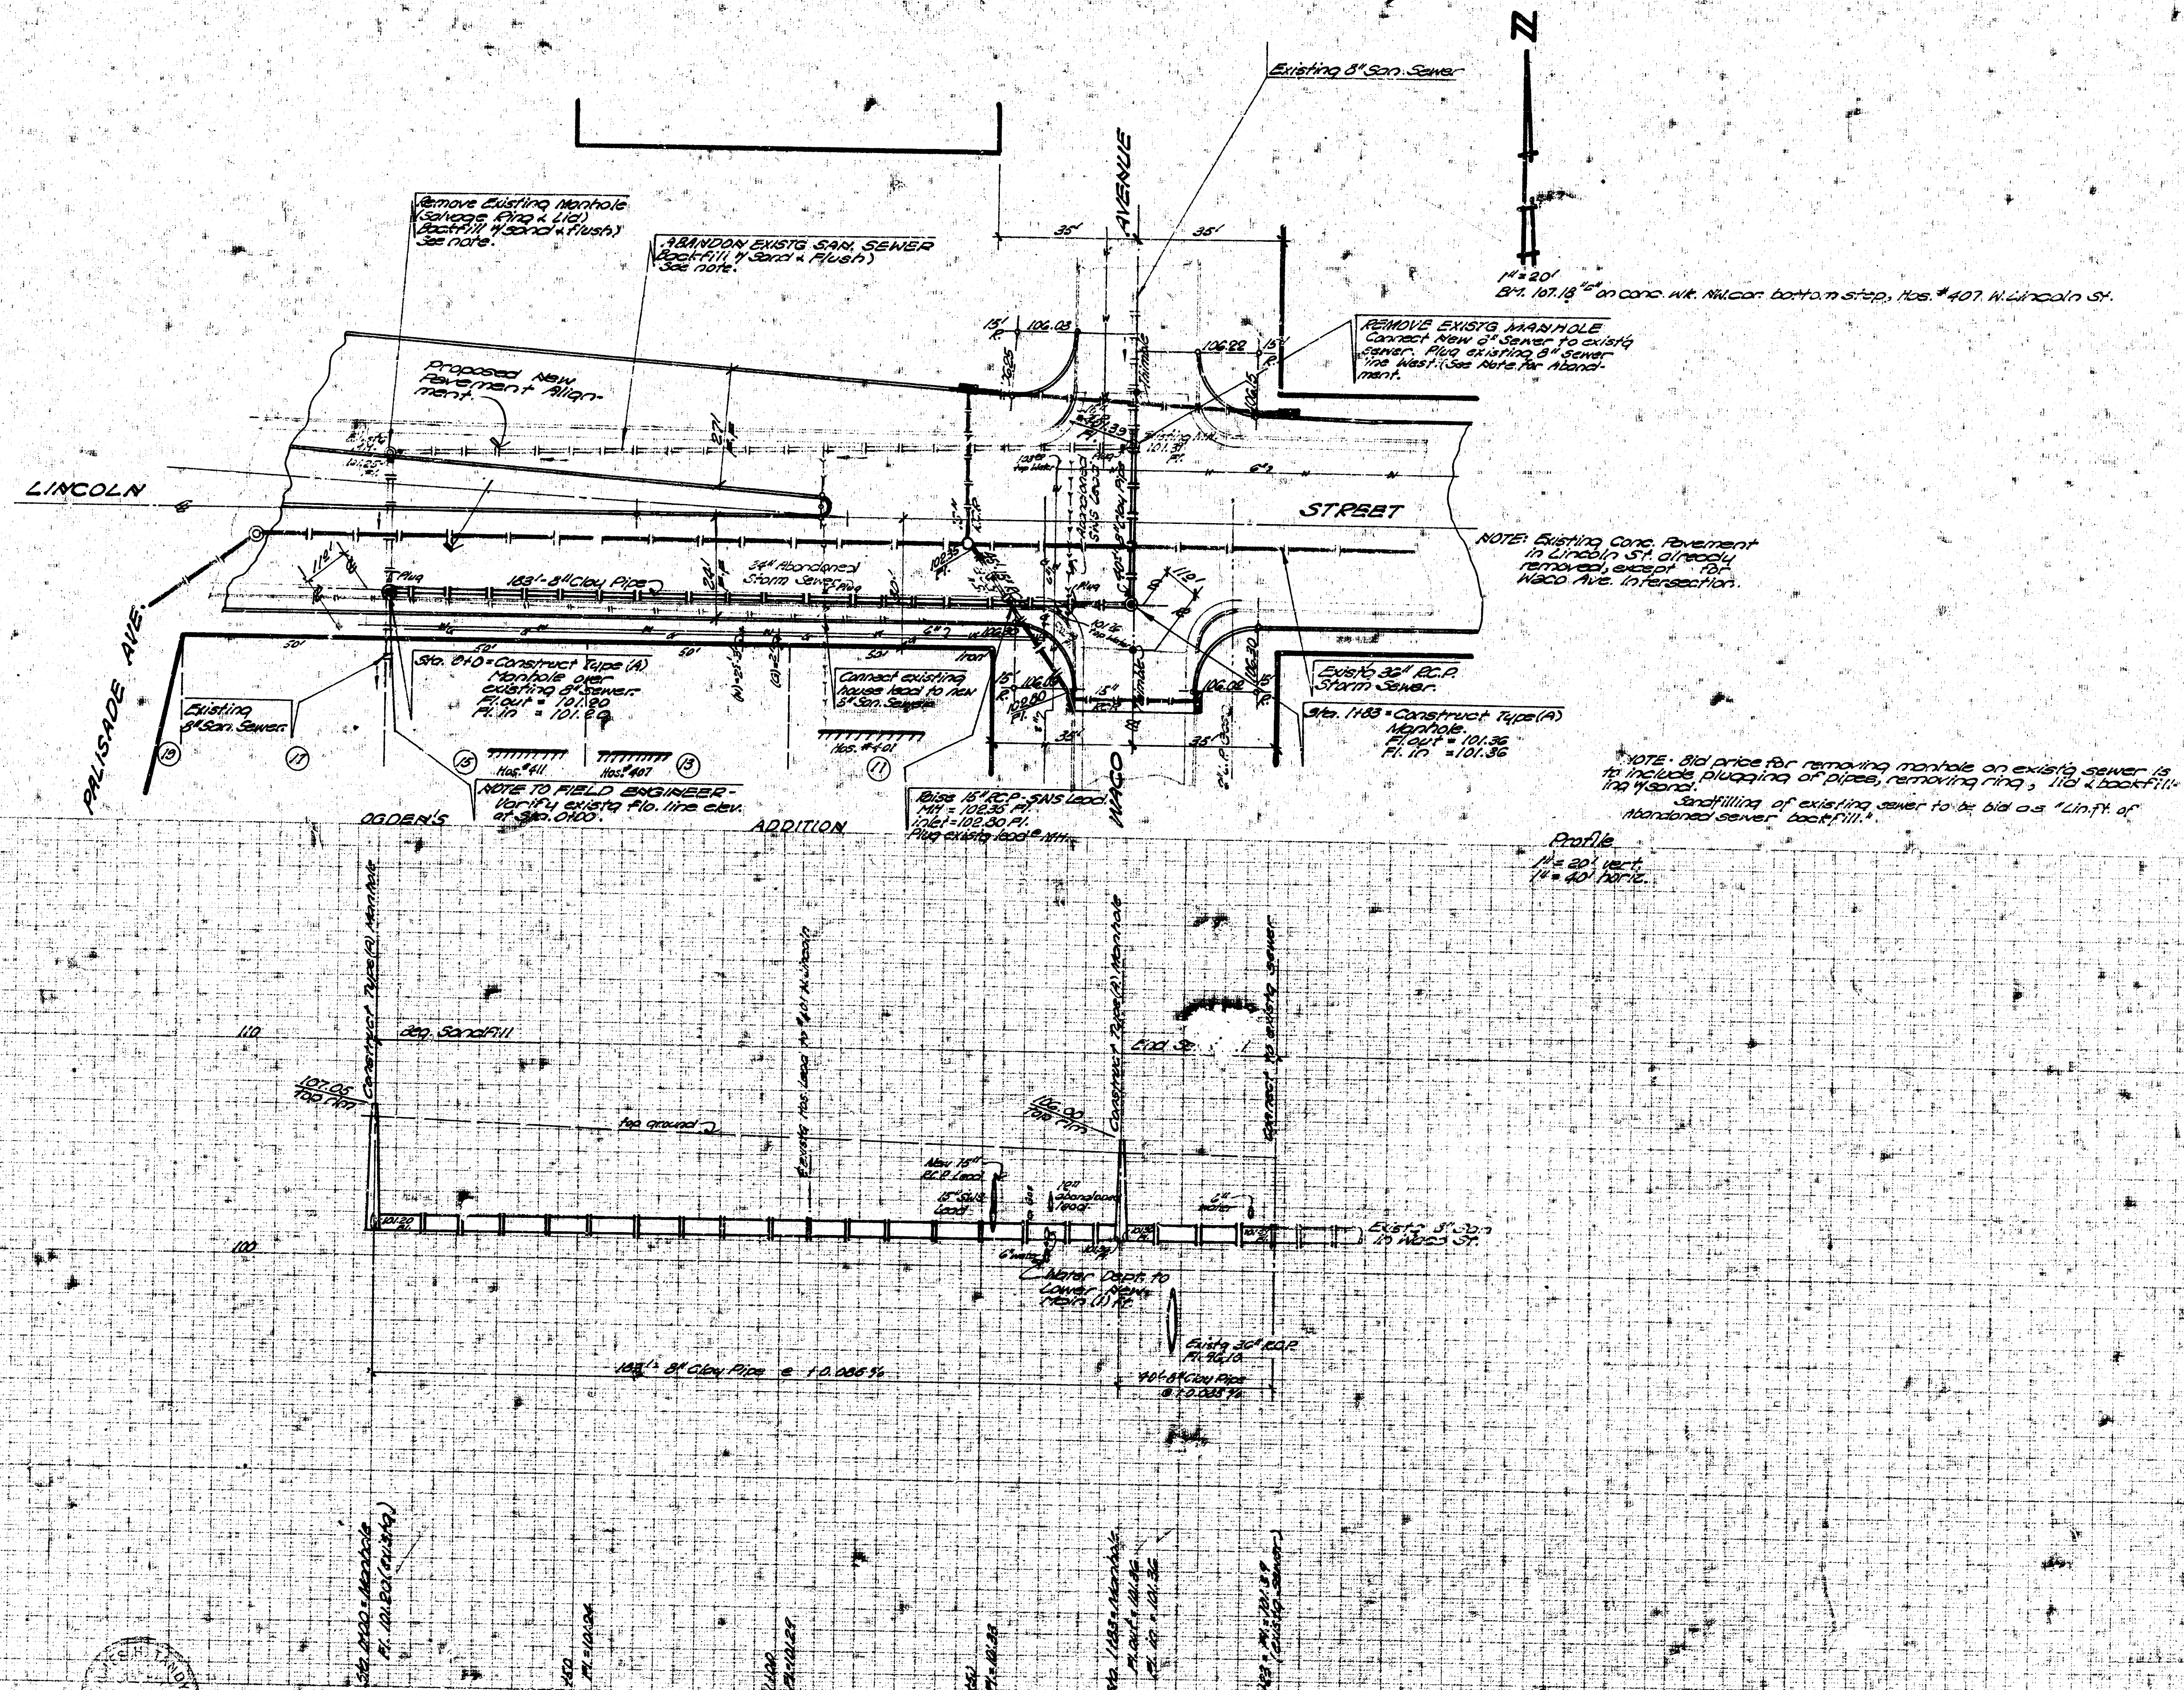

RE-BUILDING & RE-CONSTRUCTION of a portion of
 L.A.P. DIST. C. S.S. #20
 CITY OF WICHITA, KANSAS
 D.E. Smith
 Date: Oct. 1989
 City Engineer
 Proj. No. U-92