



10077
200715
10077
200715

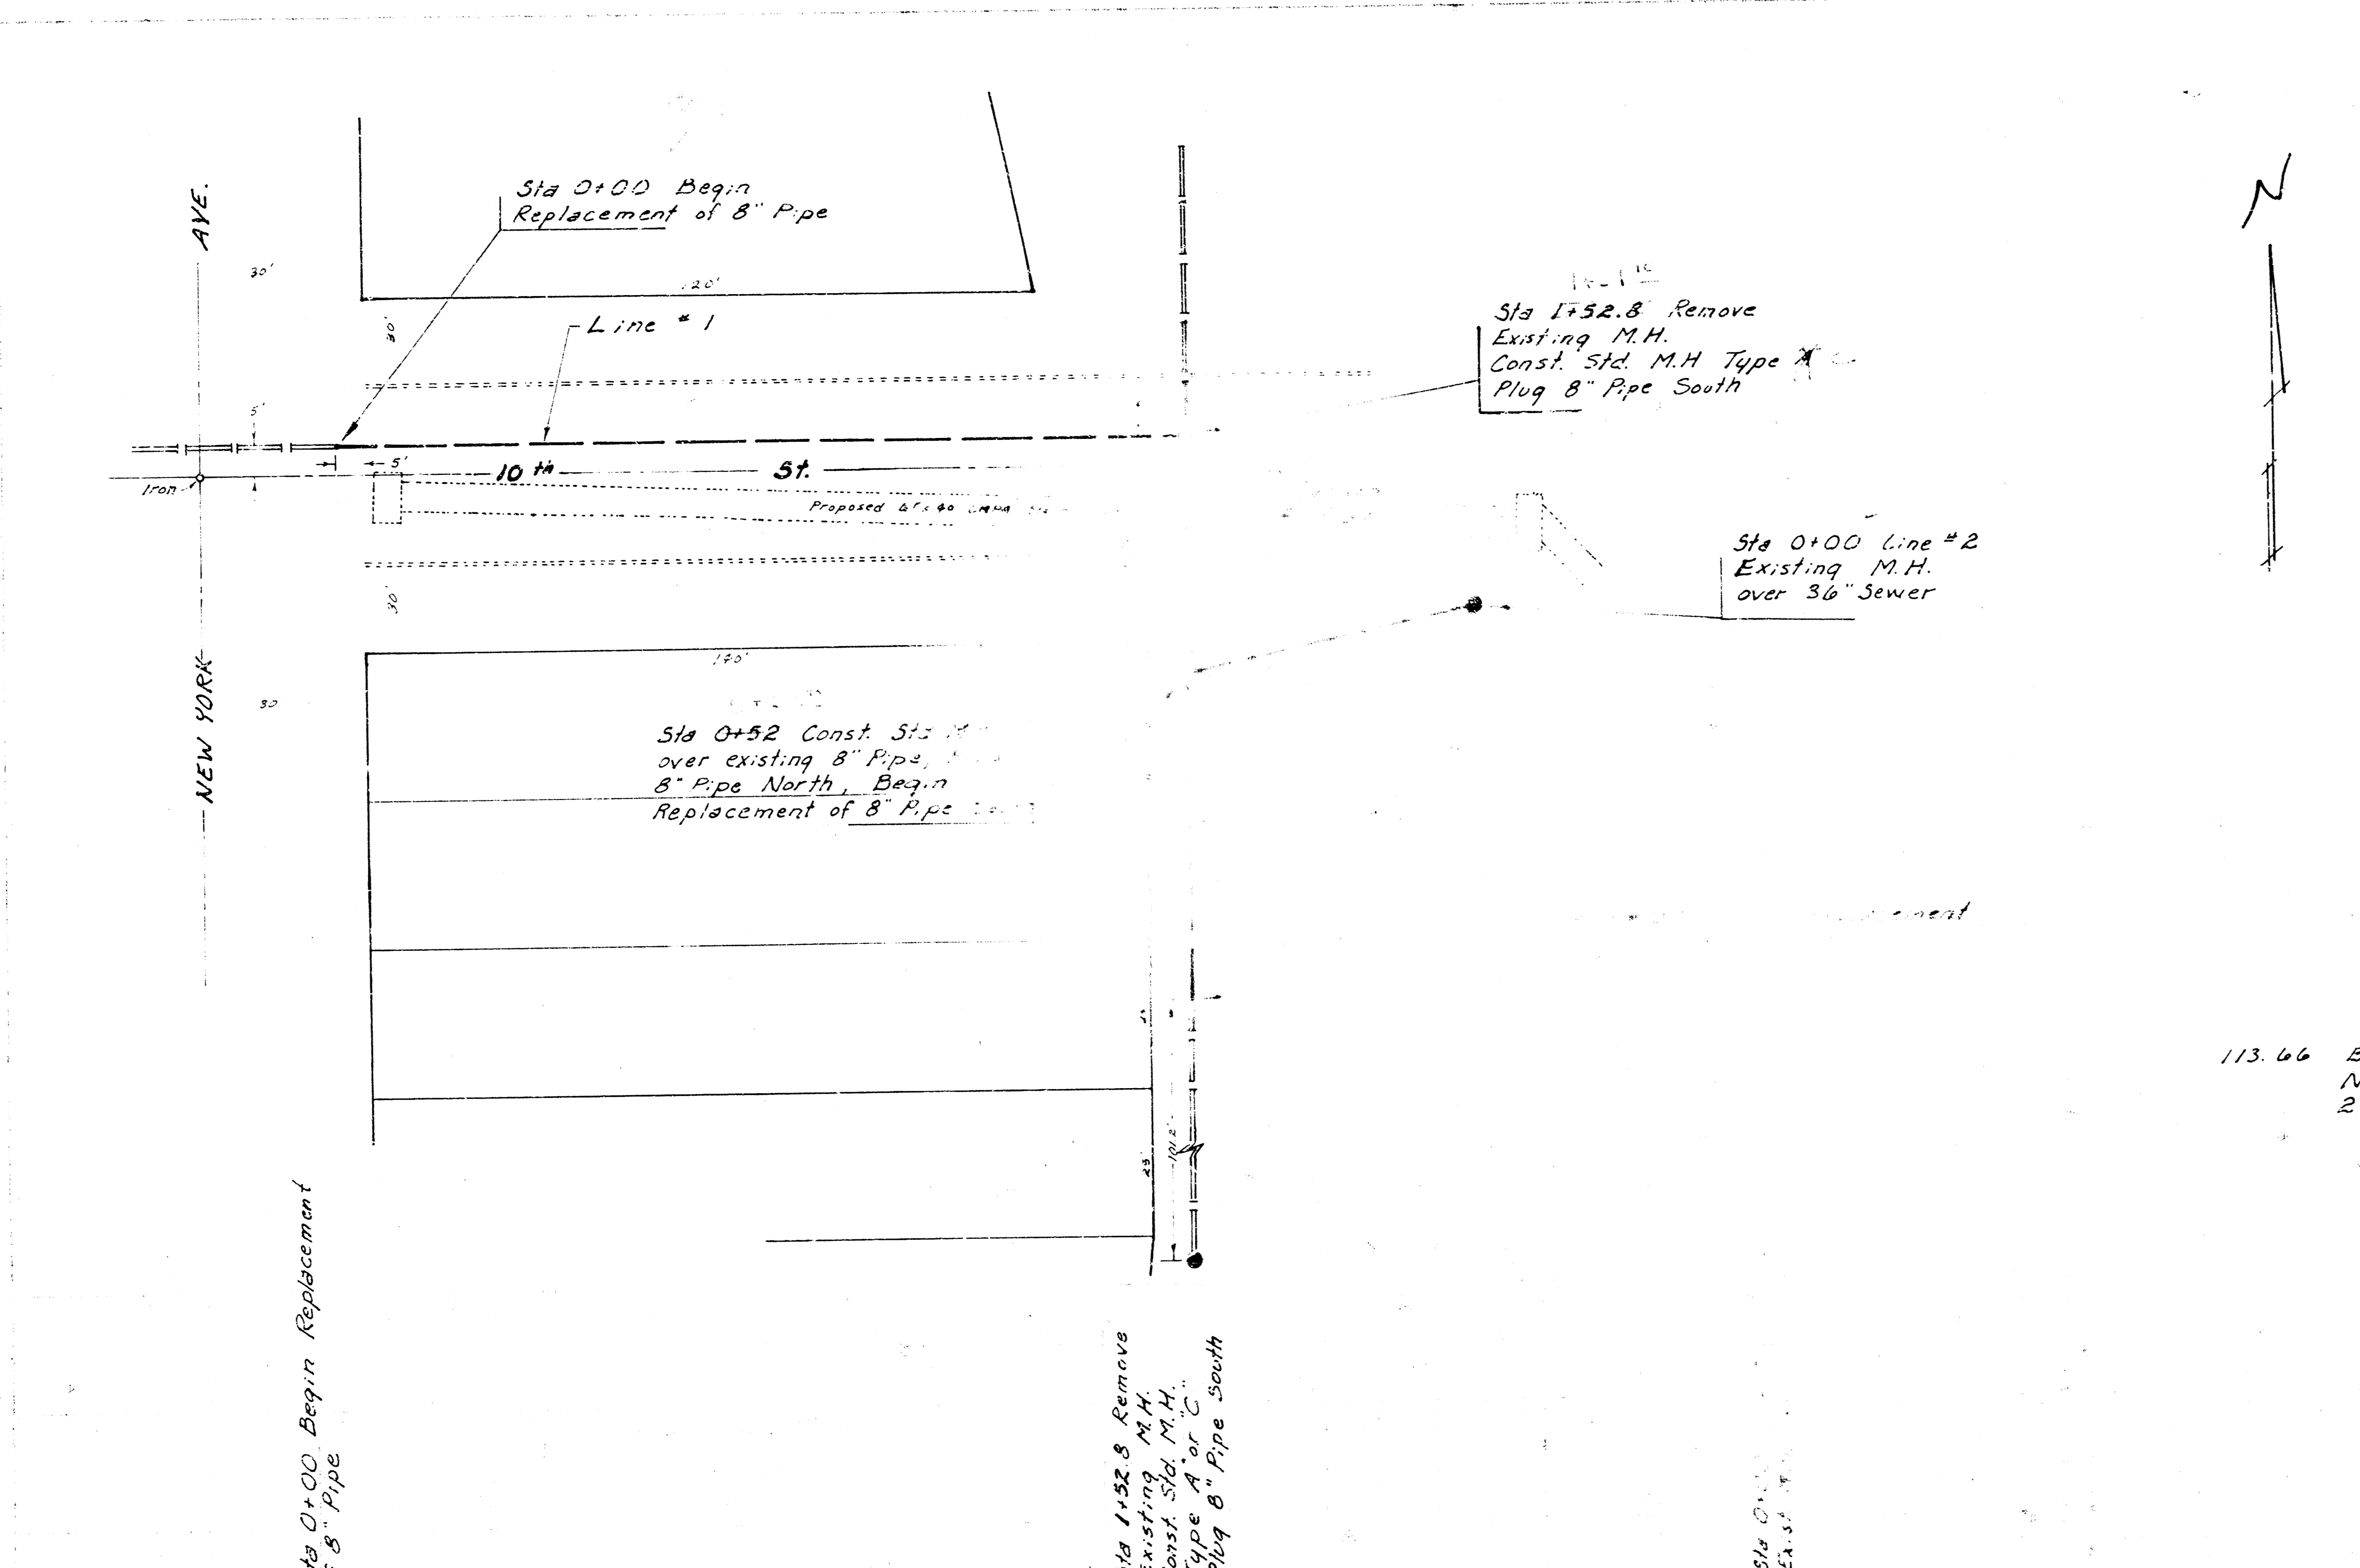

Scale Plan 1" = 20'
Profile 1" = 20' Horiz
1" = 5' Vert.

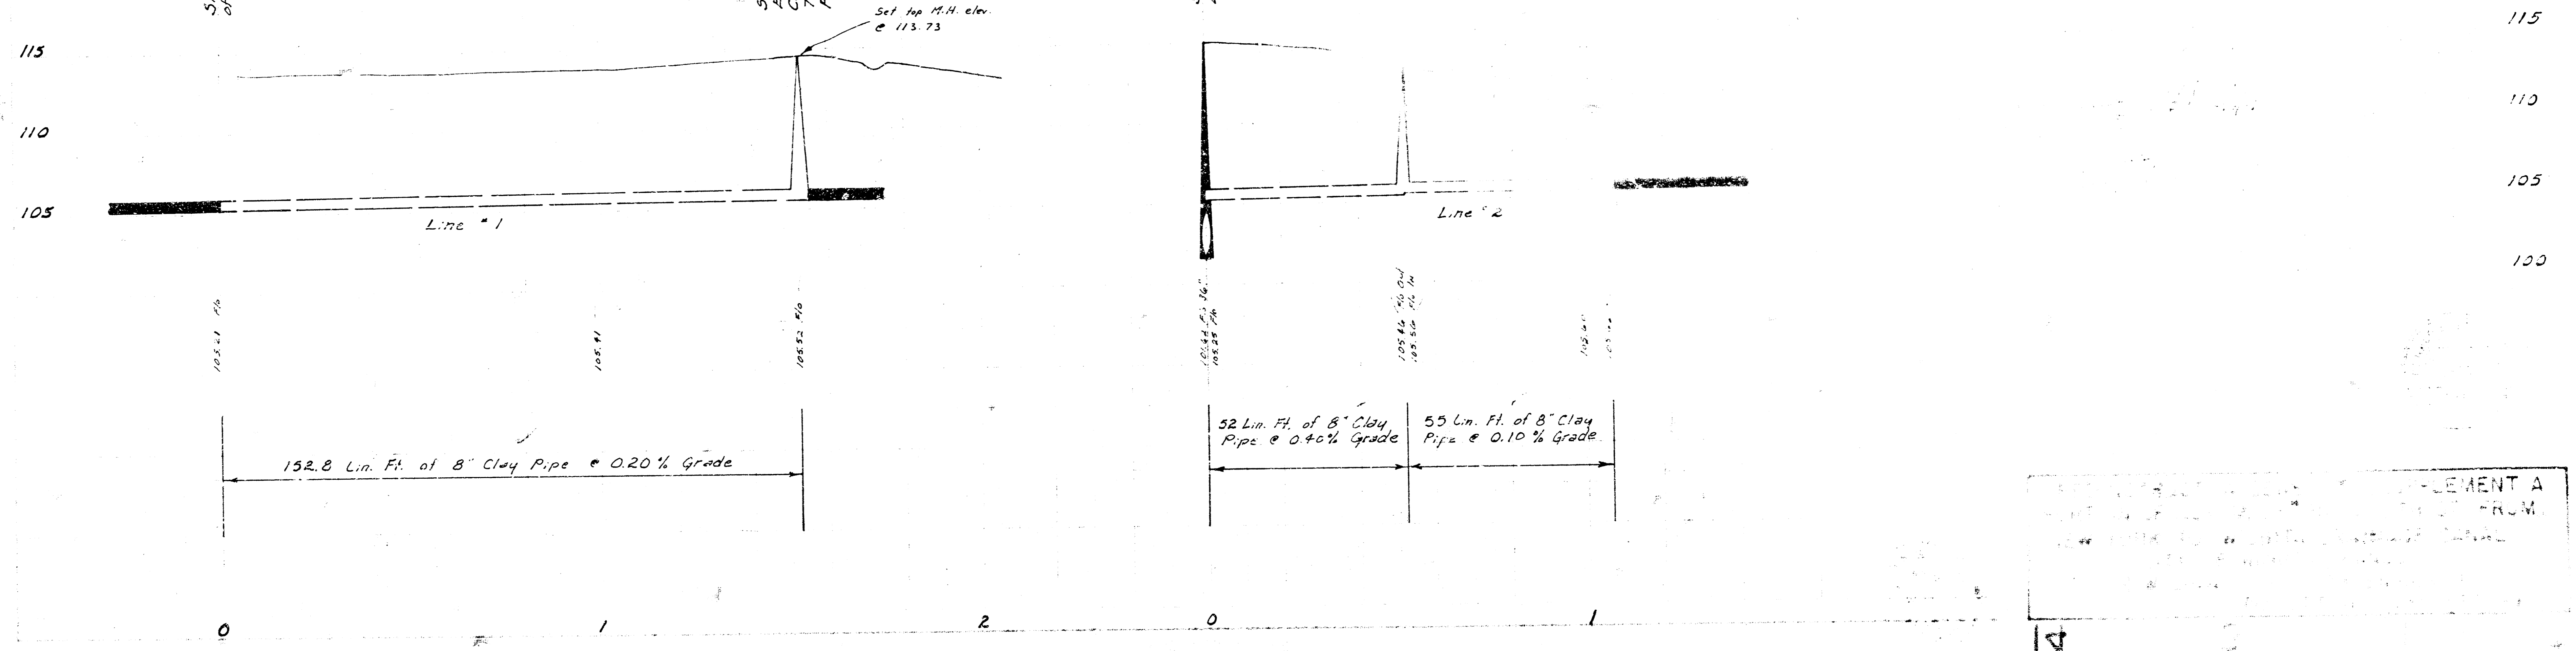

LEMENT A
FROM