
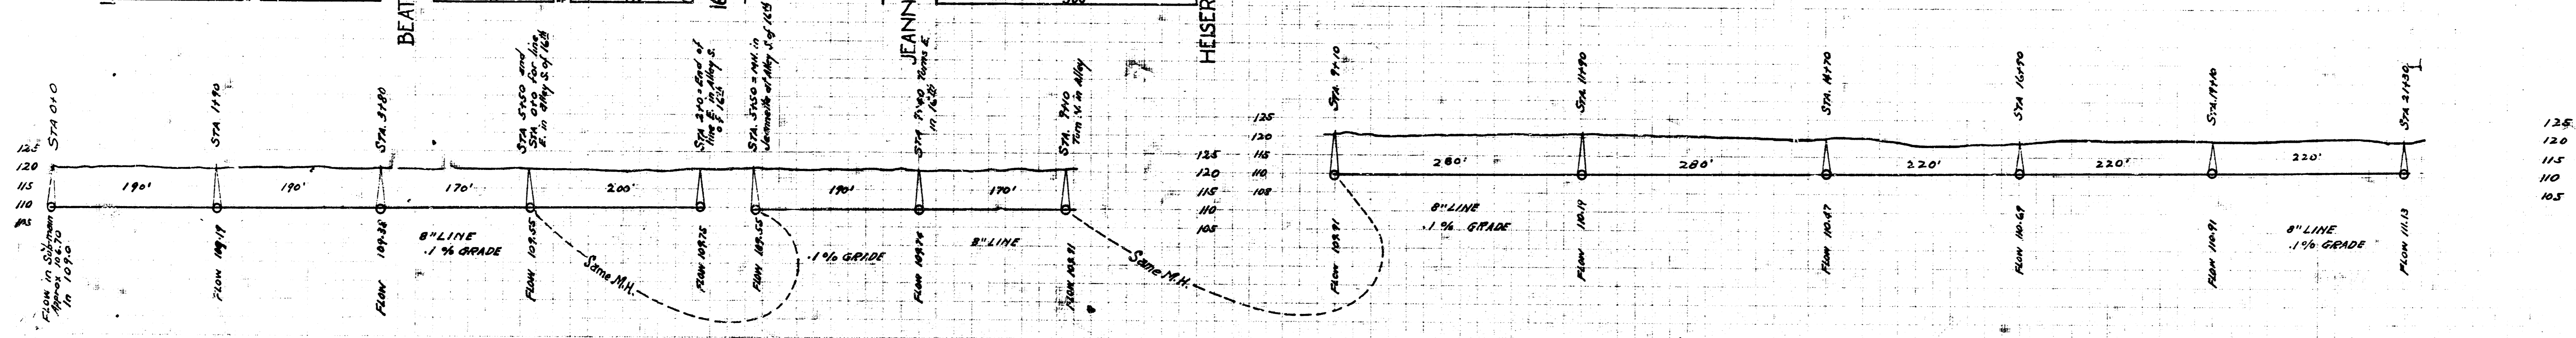
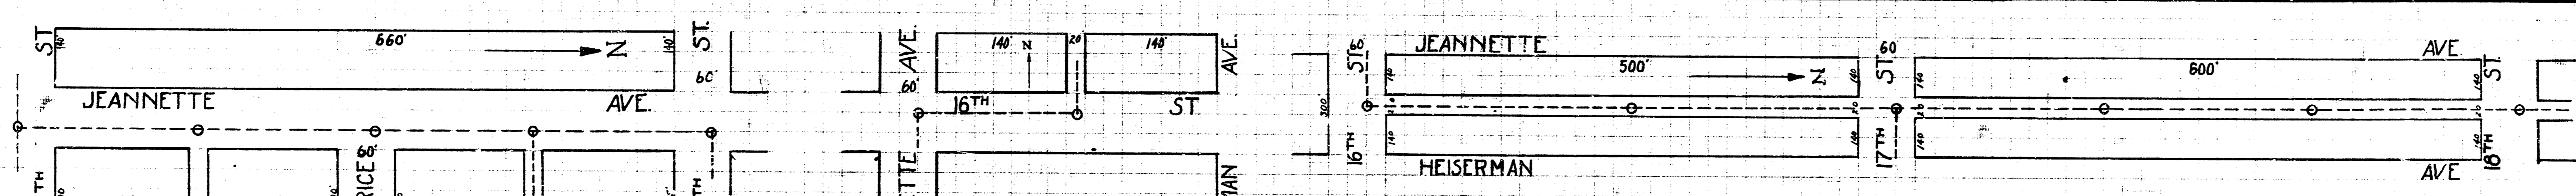
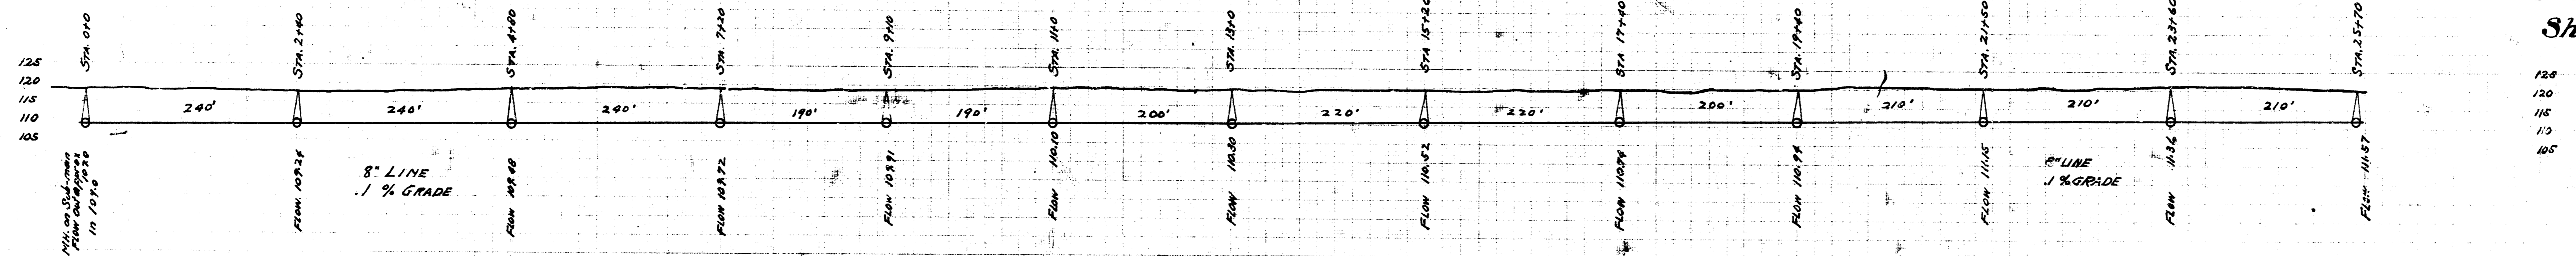
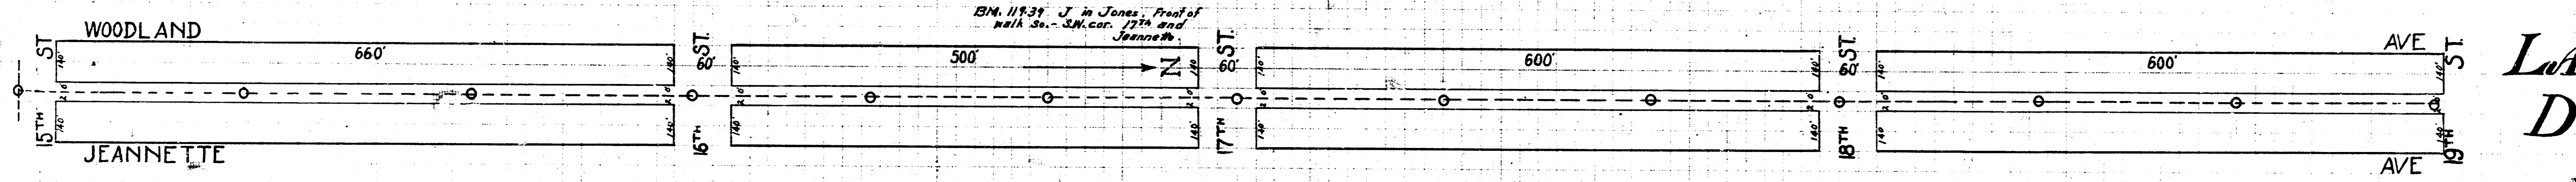
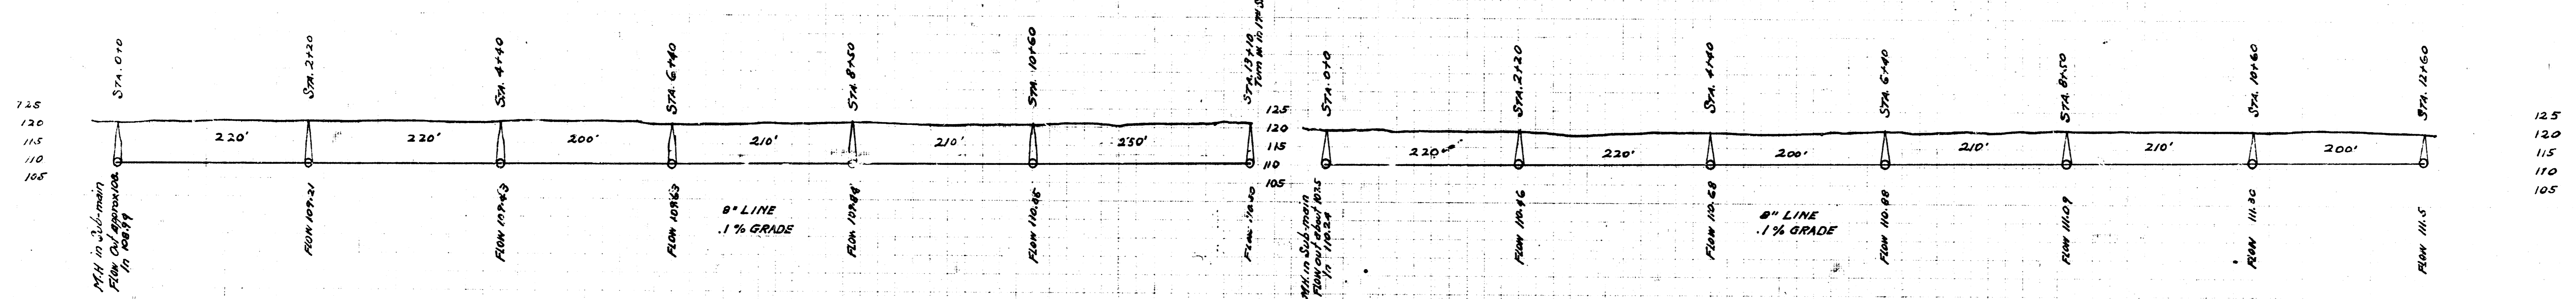


LAT. H,
DIST. R
SS. No. 20.
Sheet 2.

0.03 51

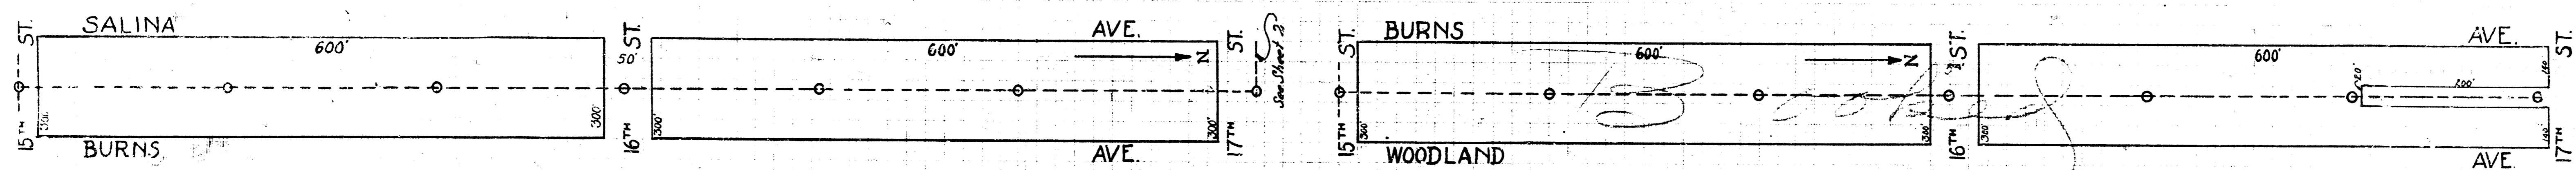

LAT. H.
DIST. R.
S.S. No. 20.
Sheet 1

See upper right hand corner of Sheet 2

EN. 11931 J. in Jones' Proof of
 with Se. - S.W. cor. 17th and
 Jeannette St.

Sta. 0+00
 125
 120
 115
 110
 105

125
 120
 115
 110
 105