
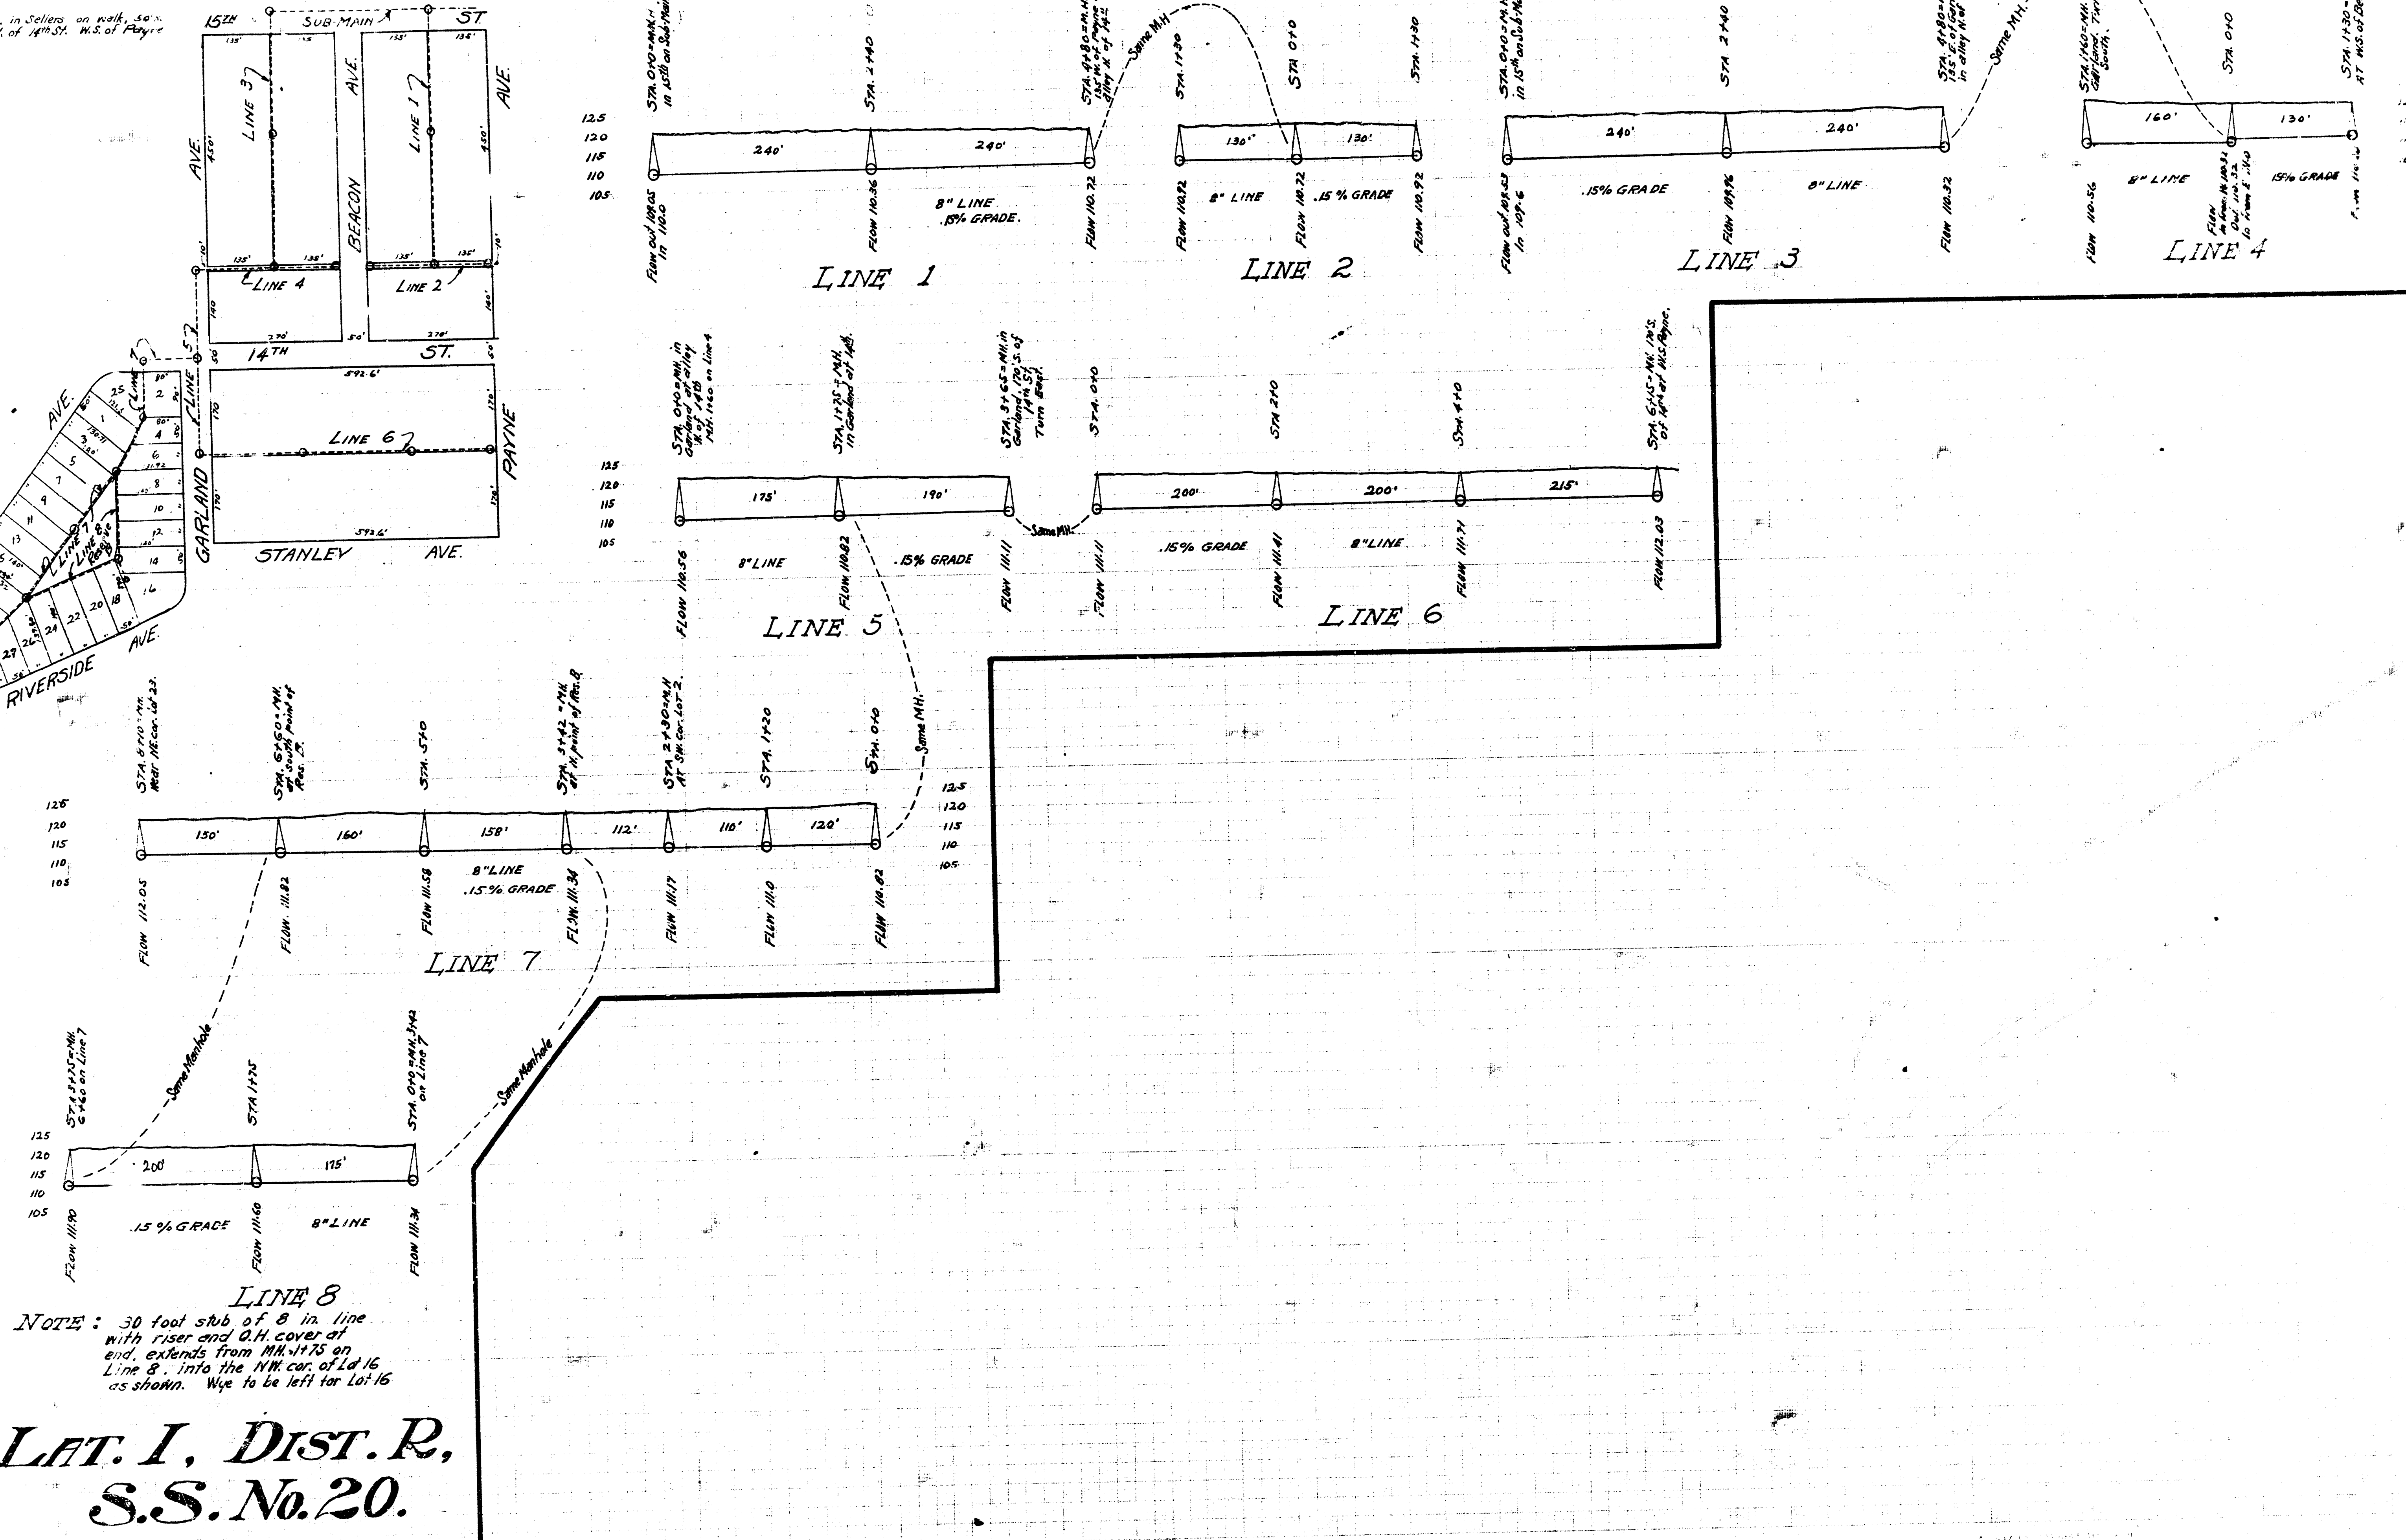


B.M. 1935 S. in Sellers on north side of alley N. of 14th St. W.S. of Payne

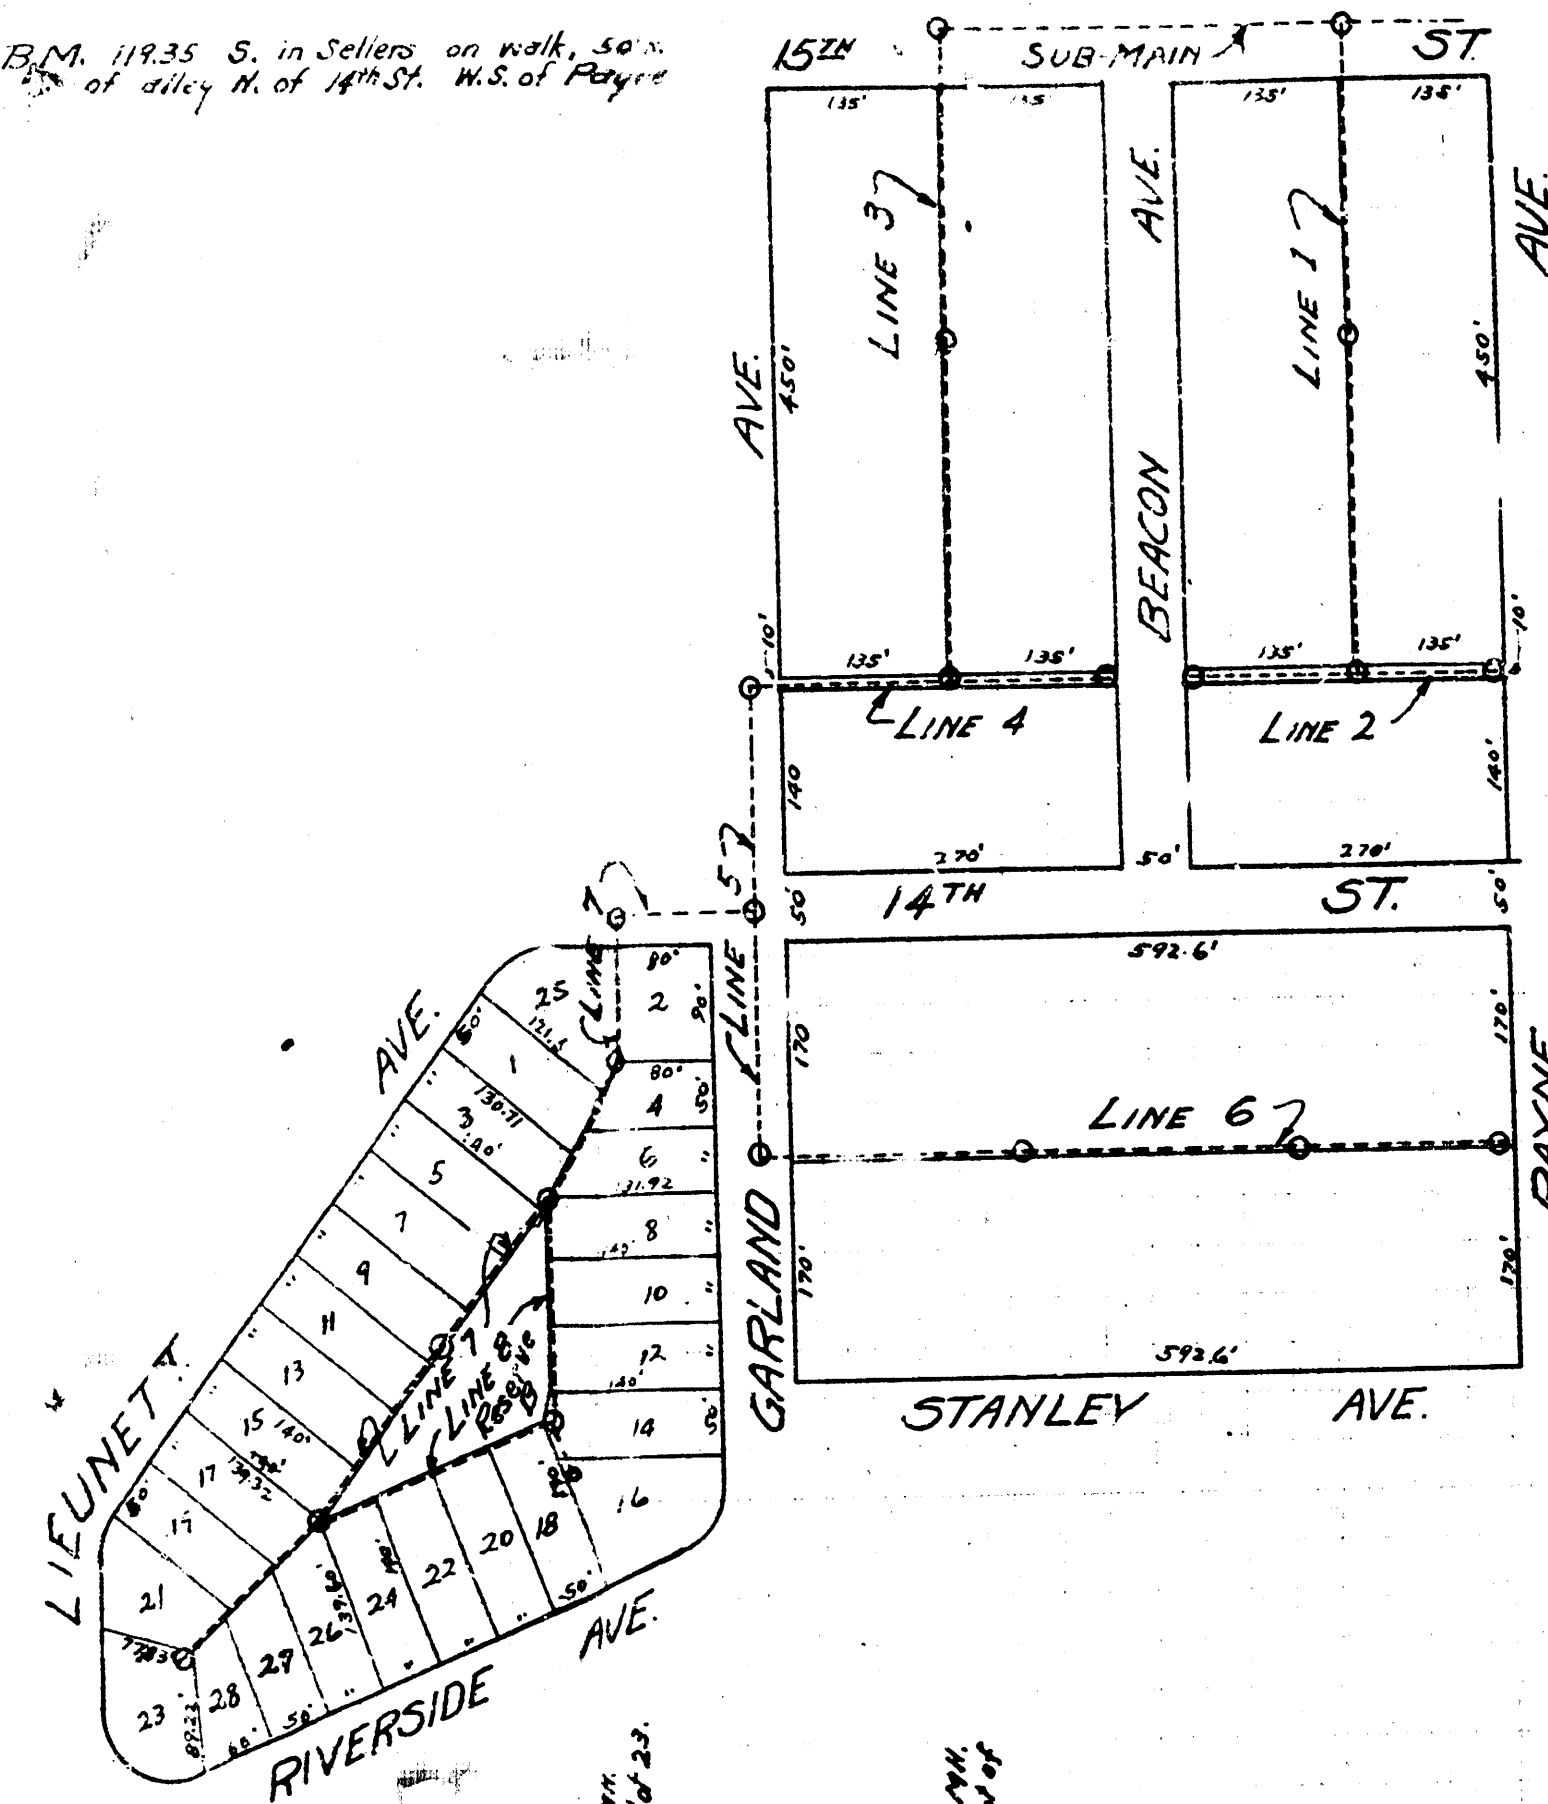

LAT. I, DIST. R,
S.S. No. 20.