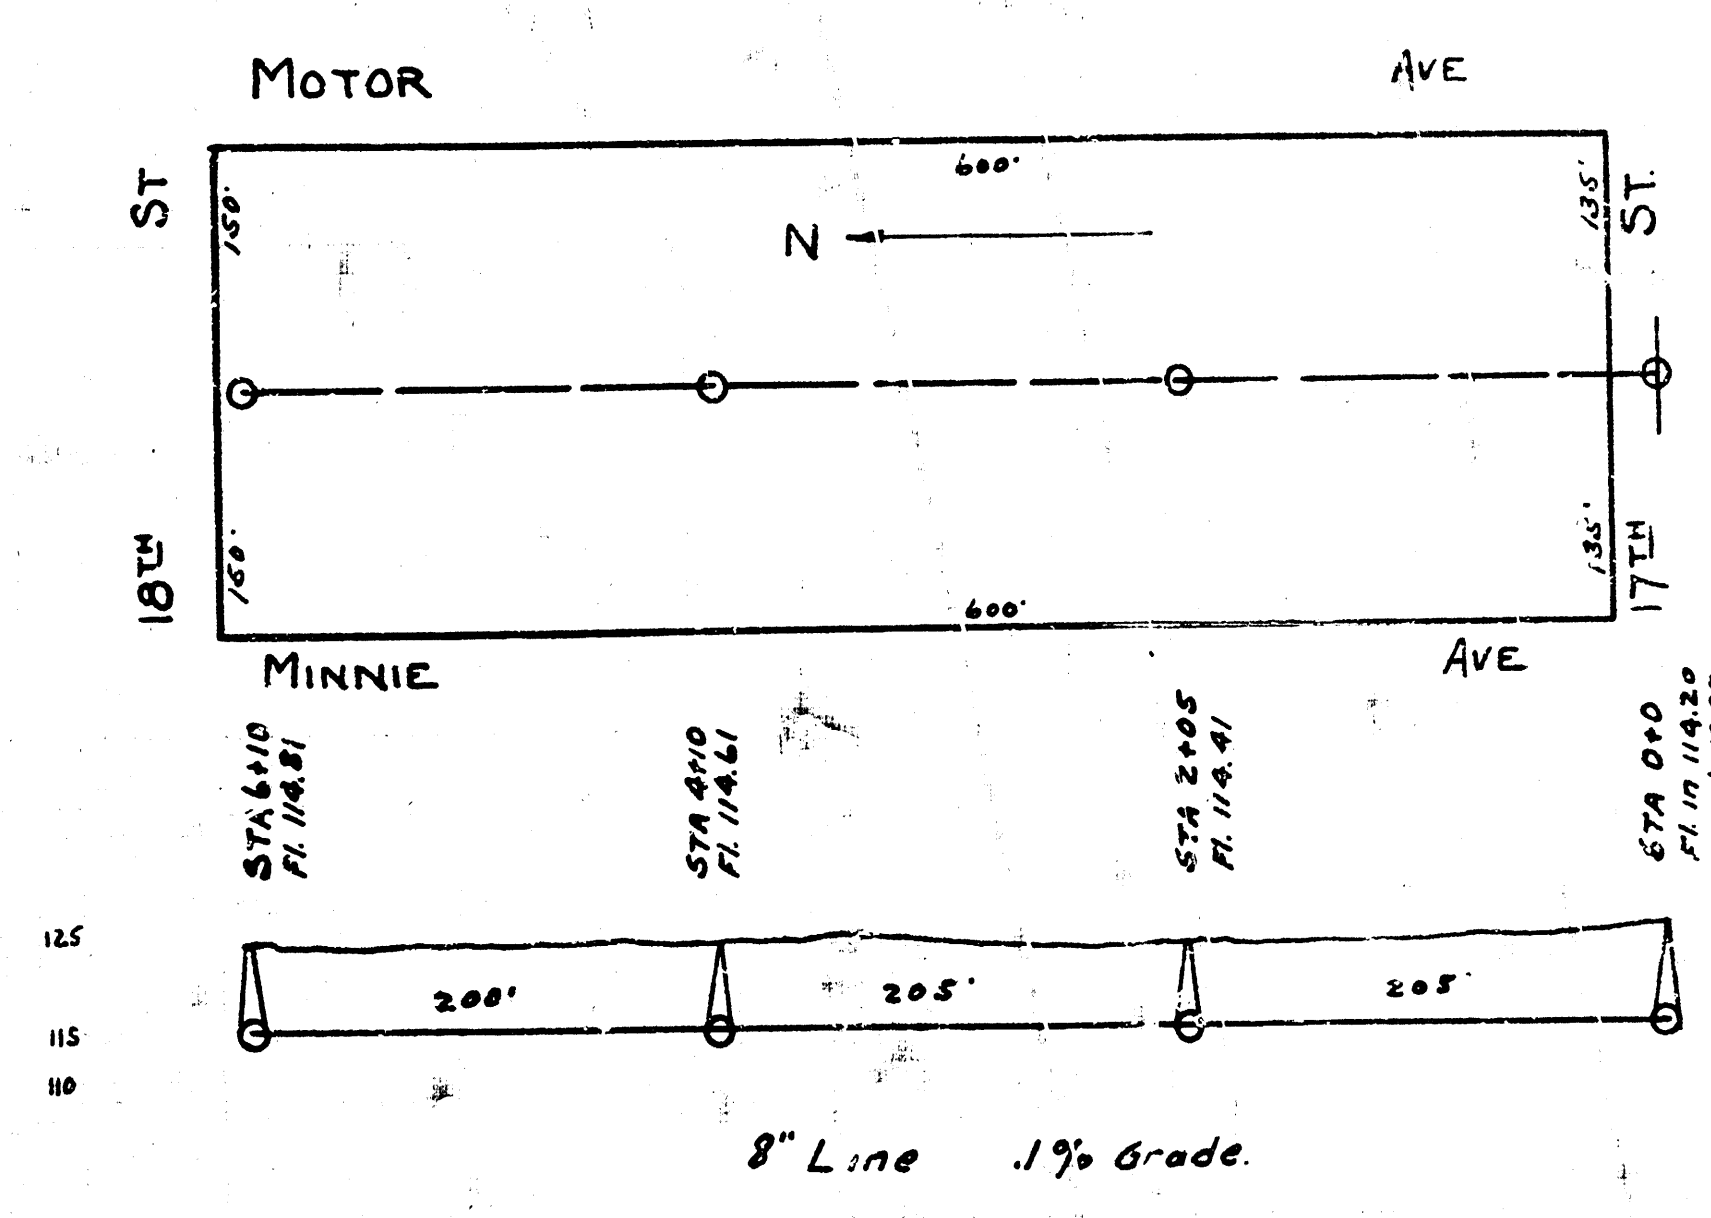
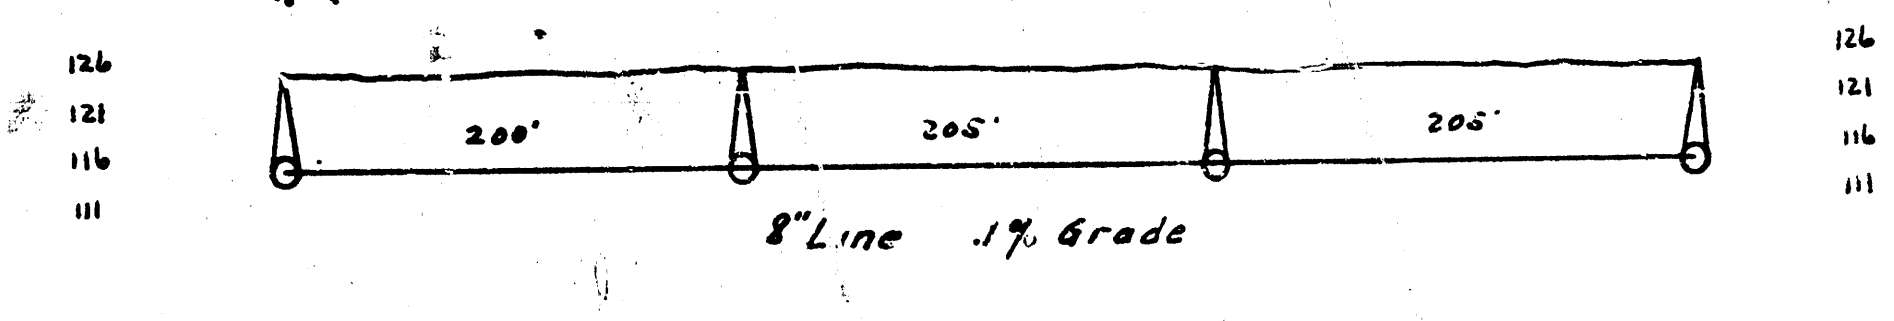
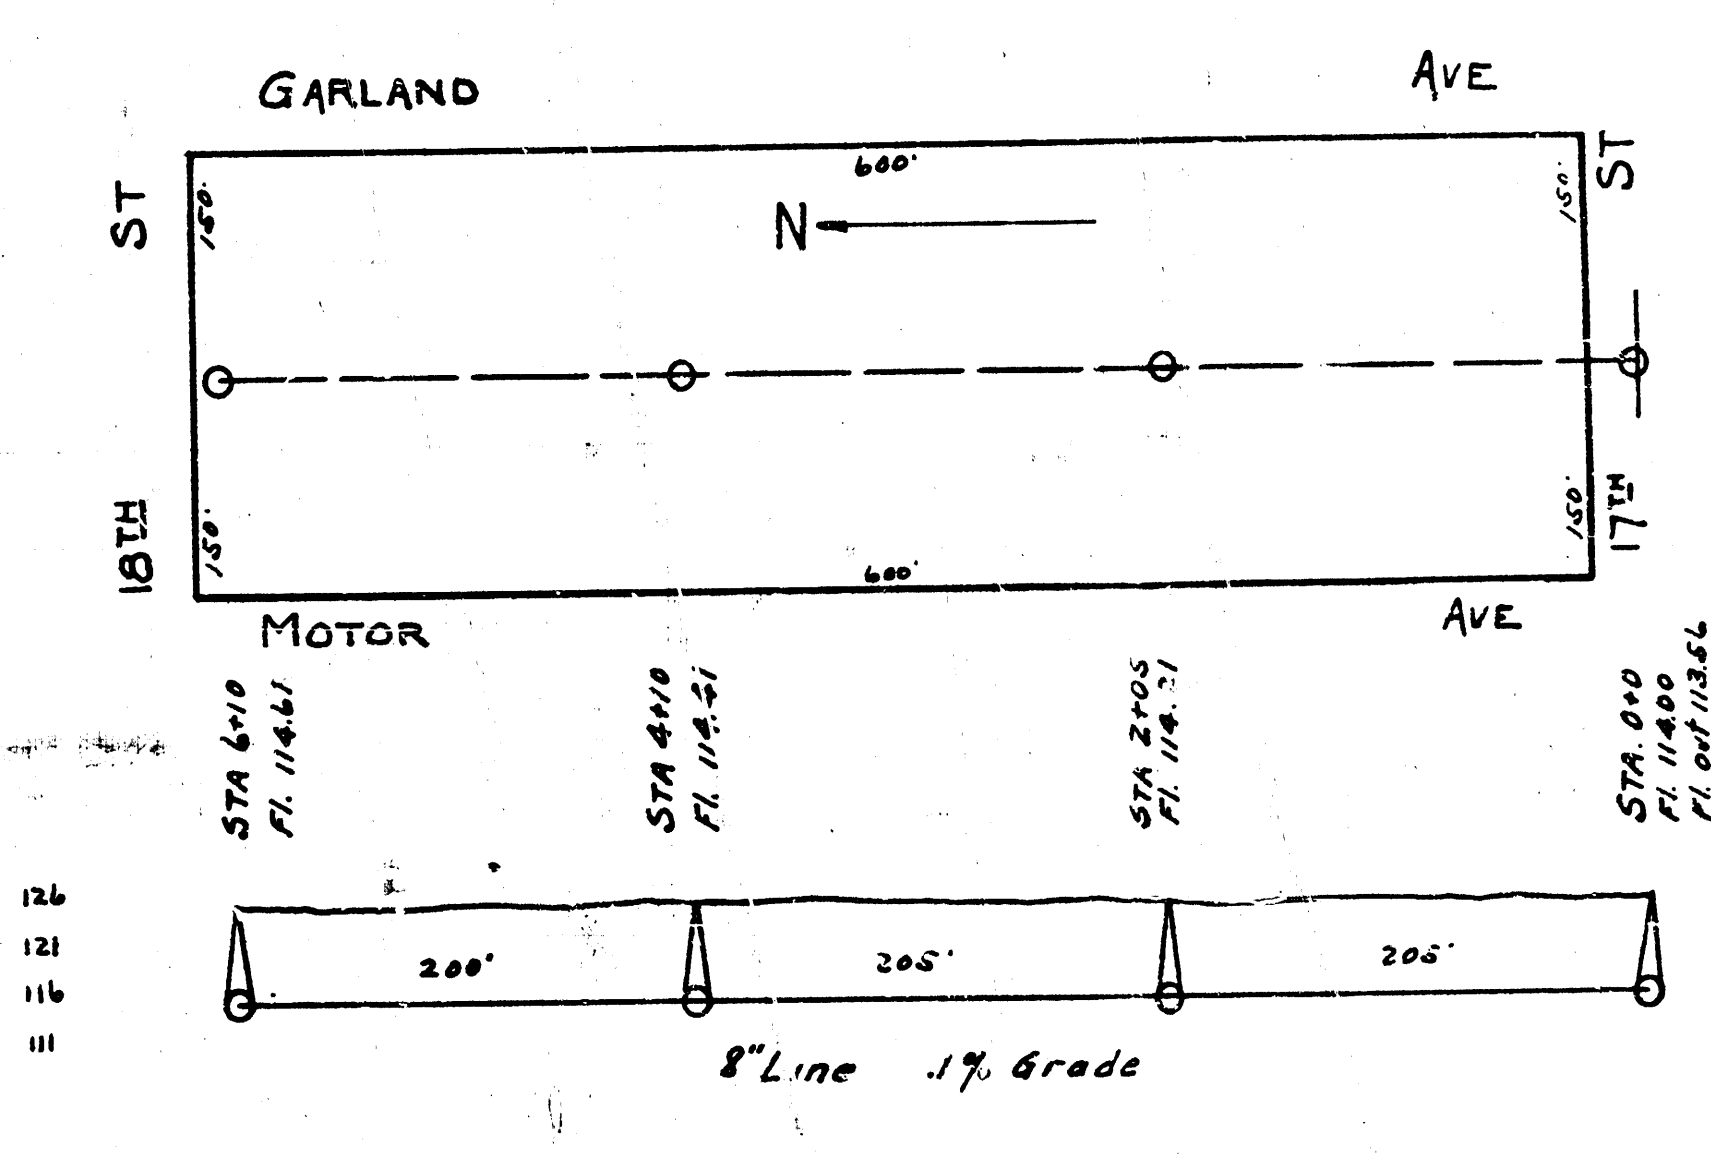
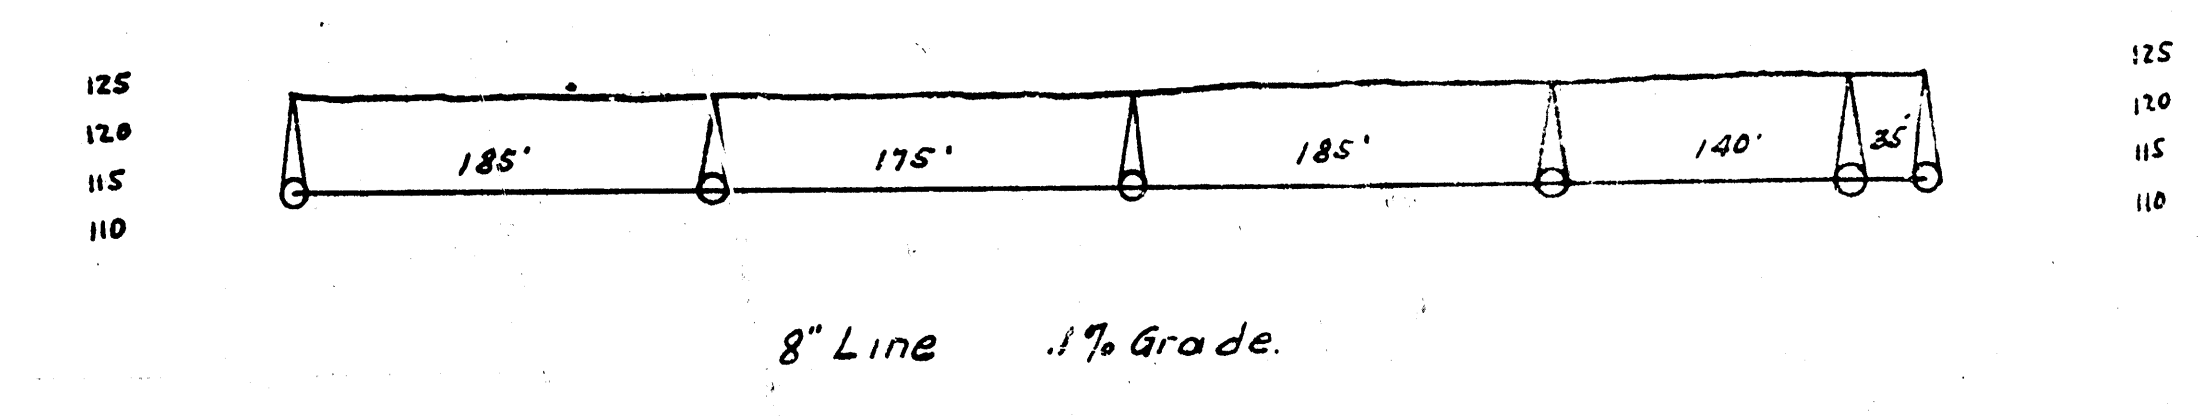
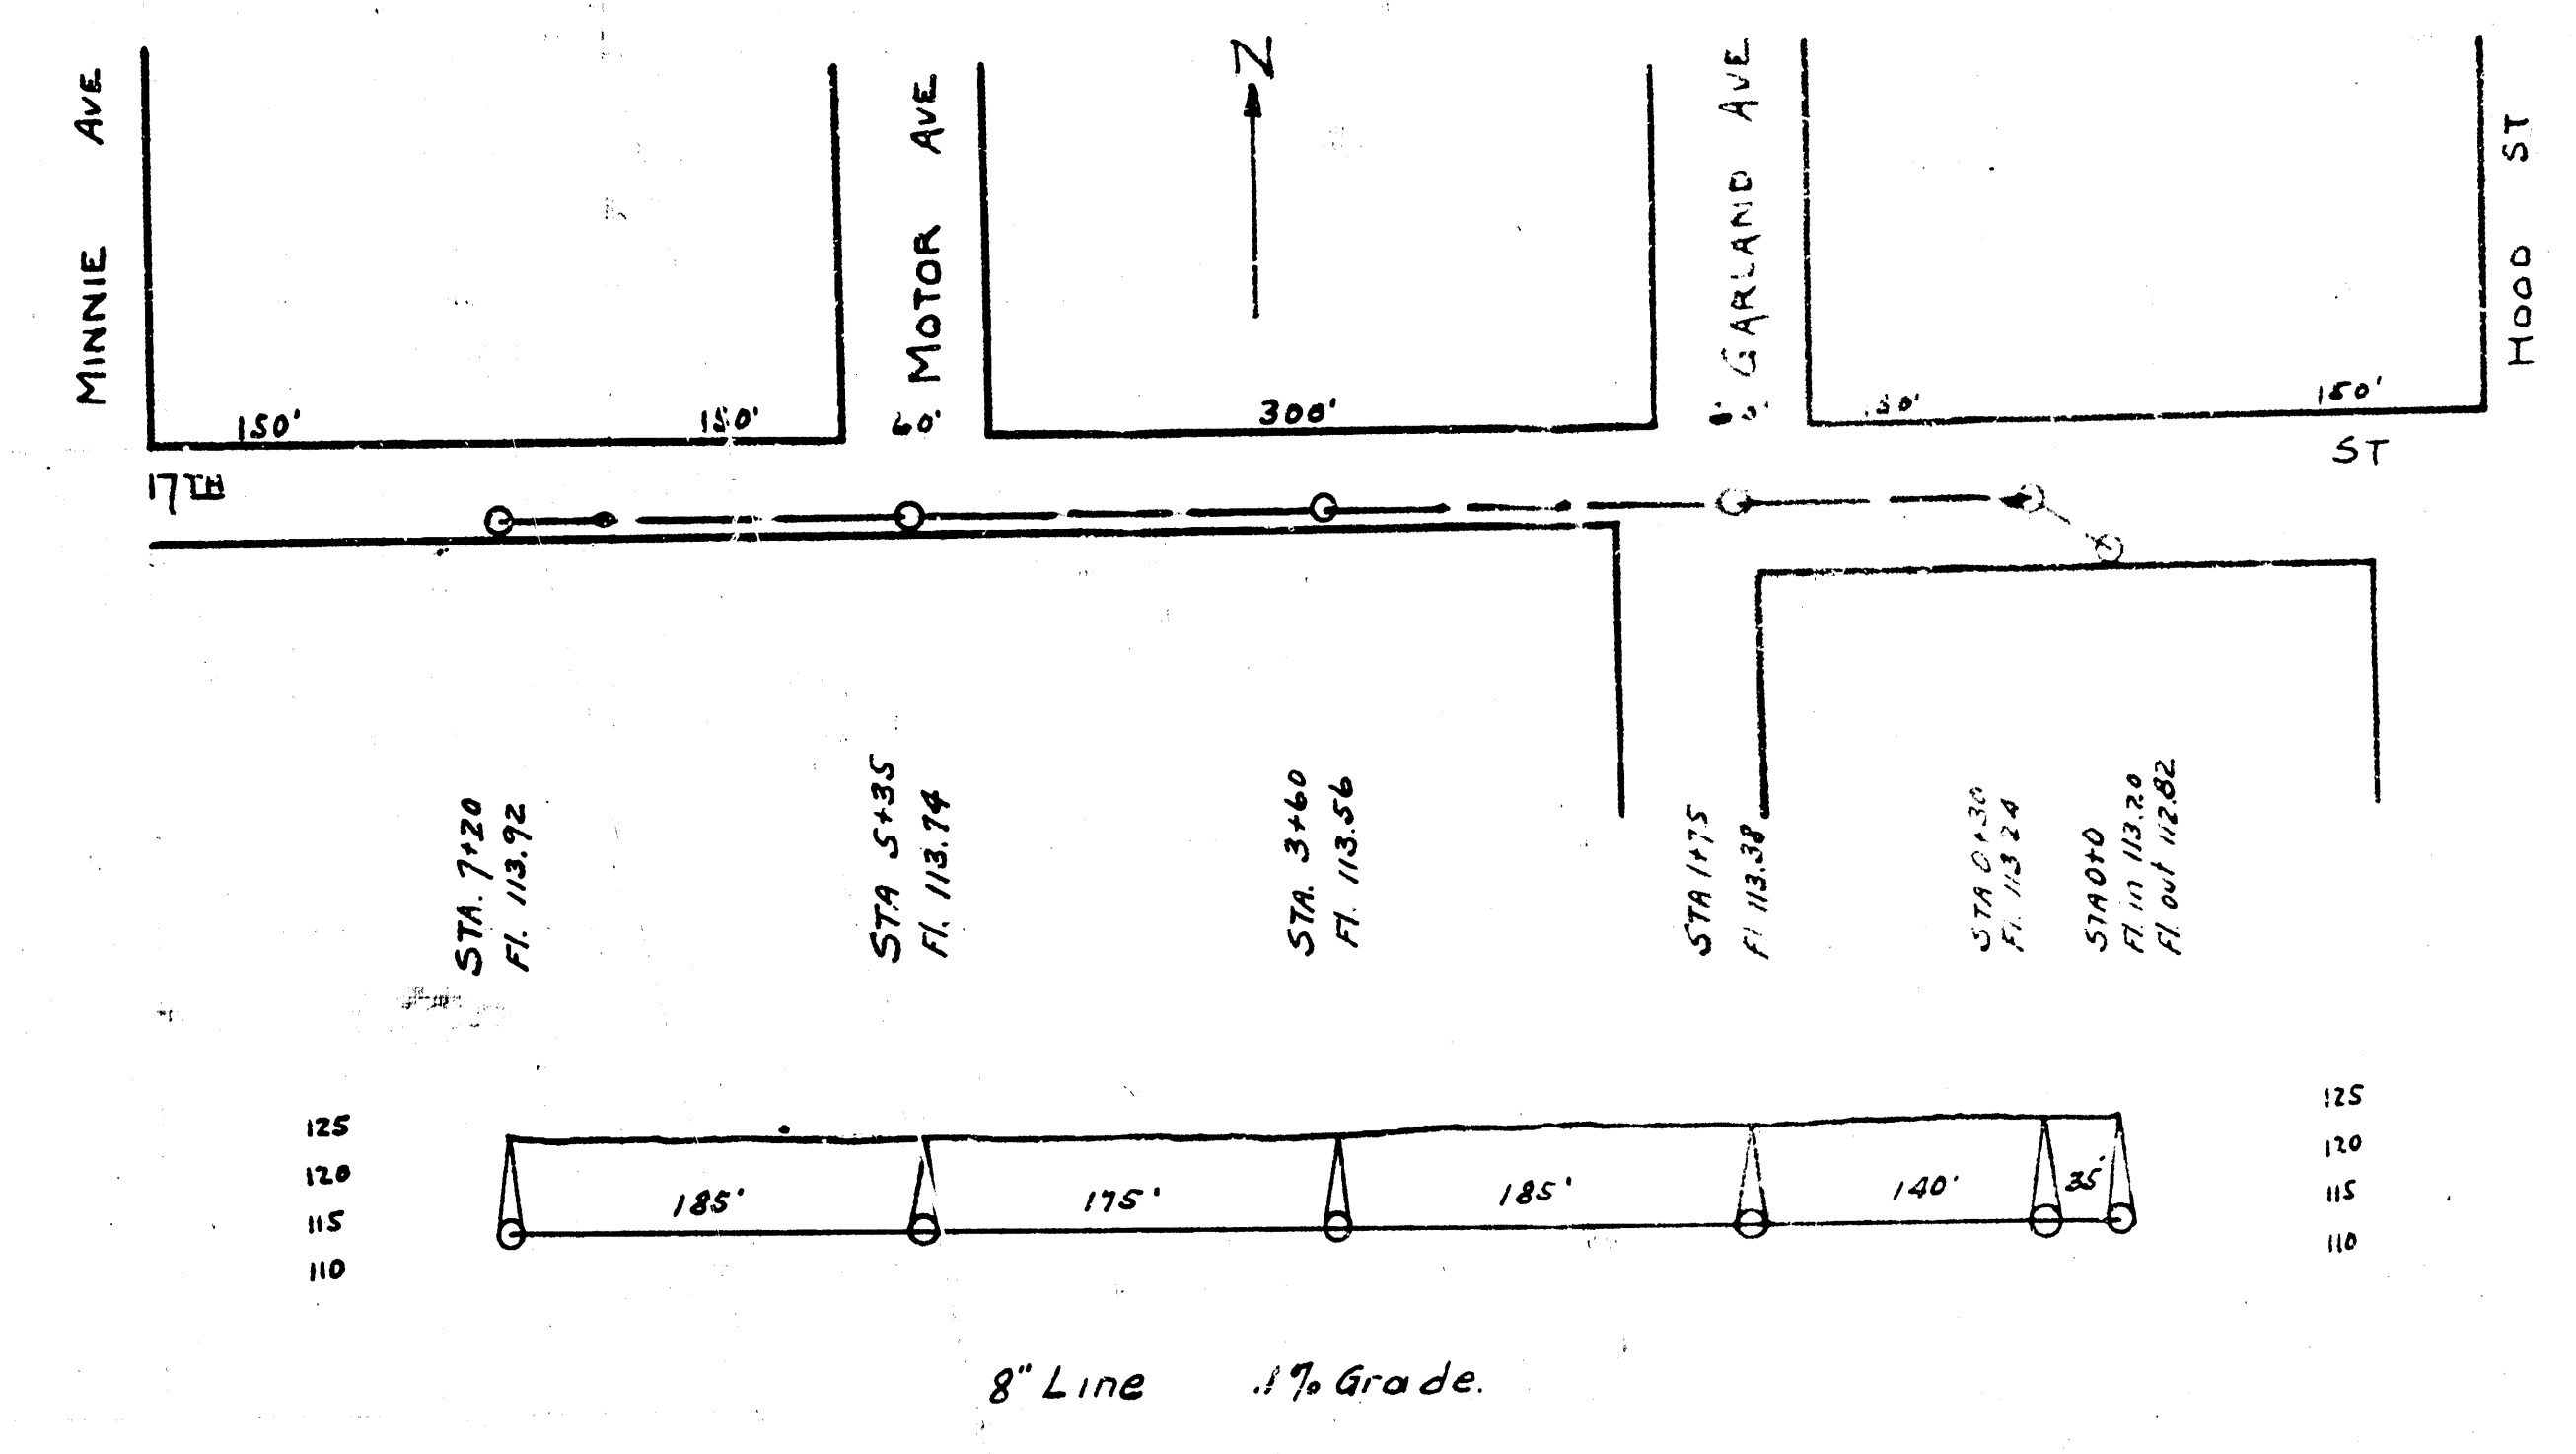
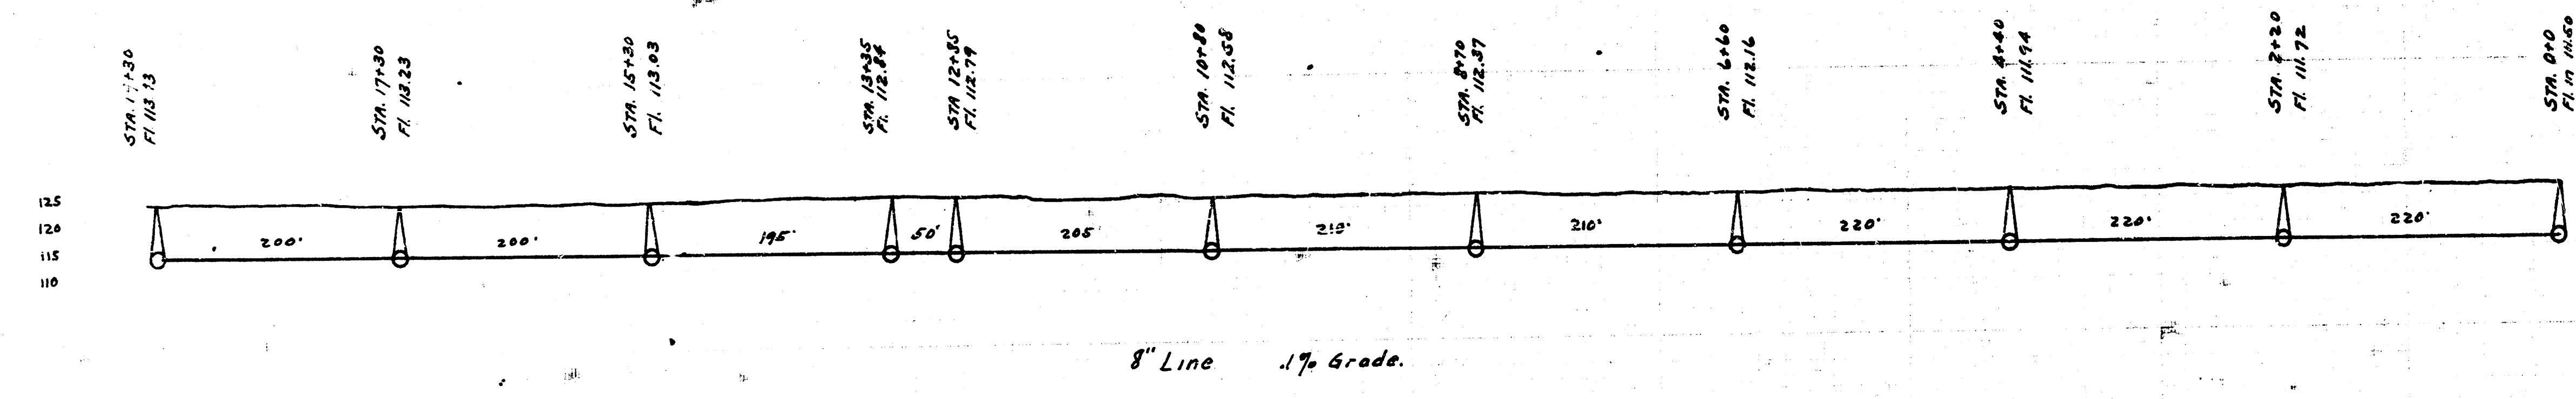
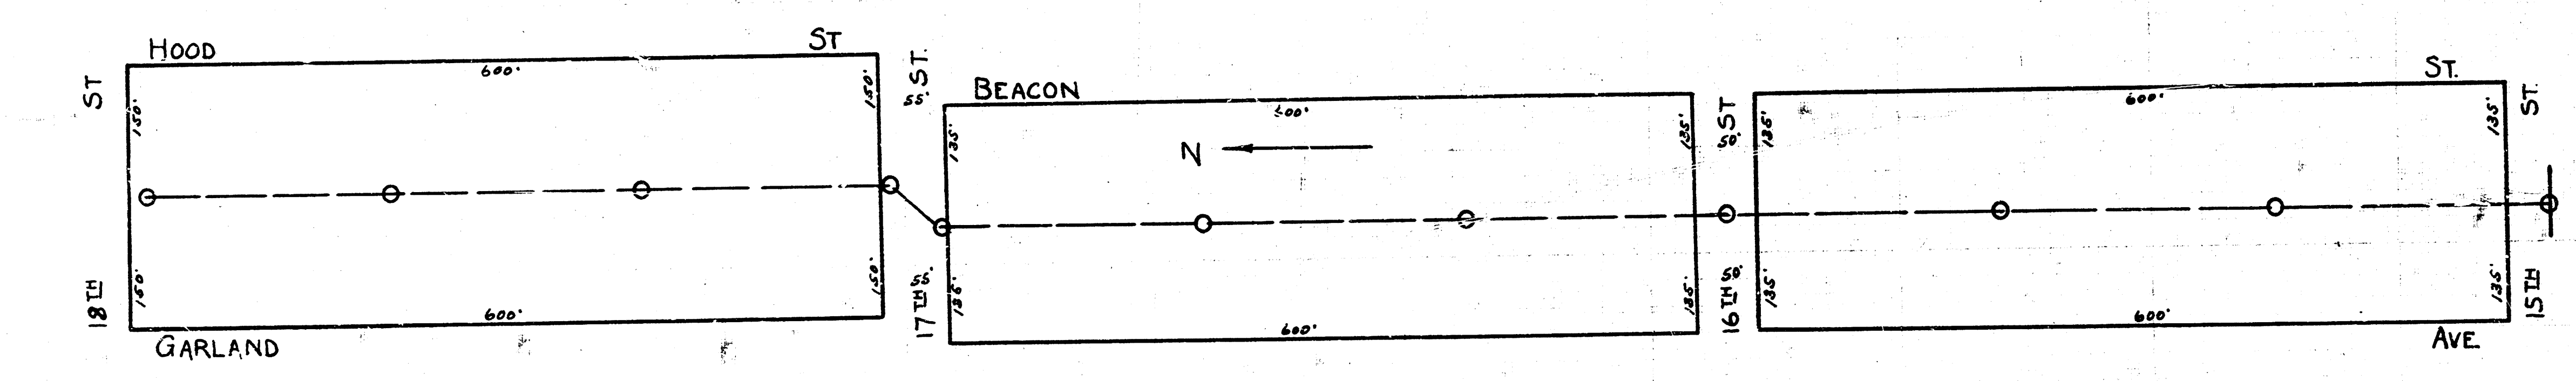
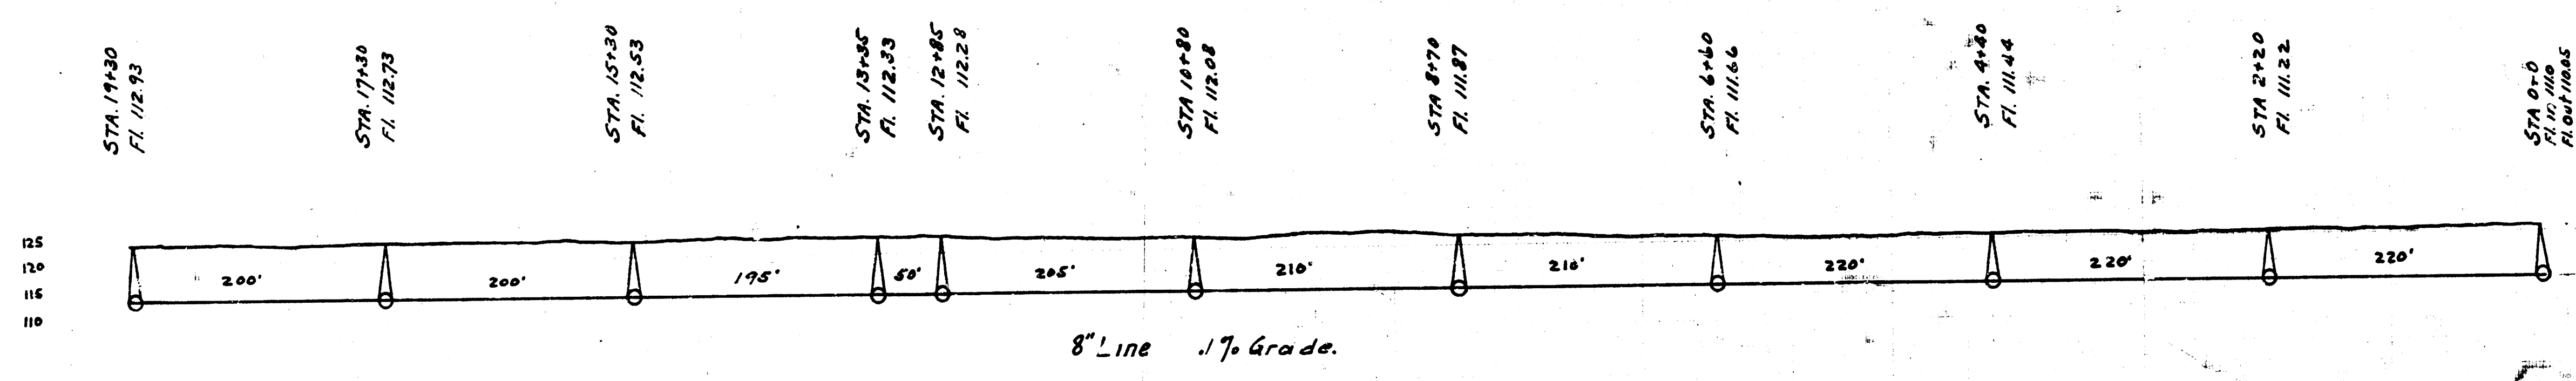
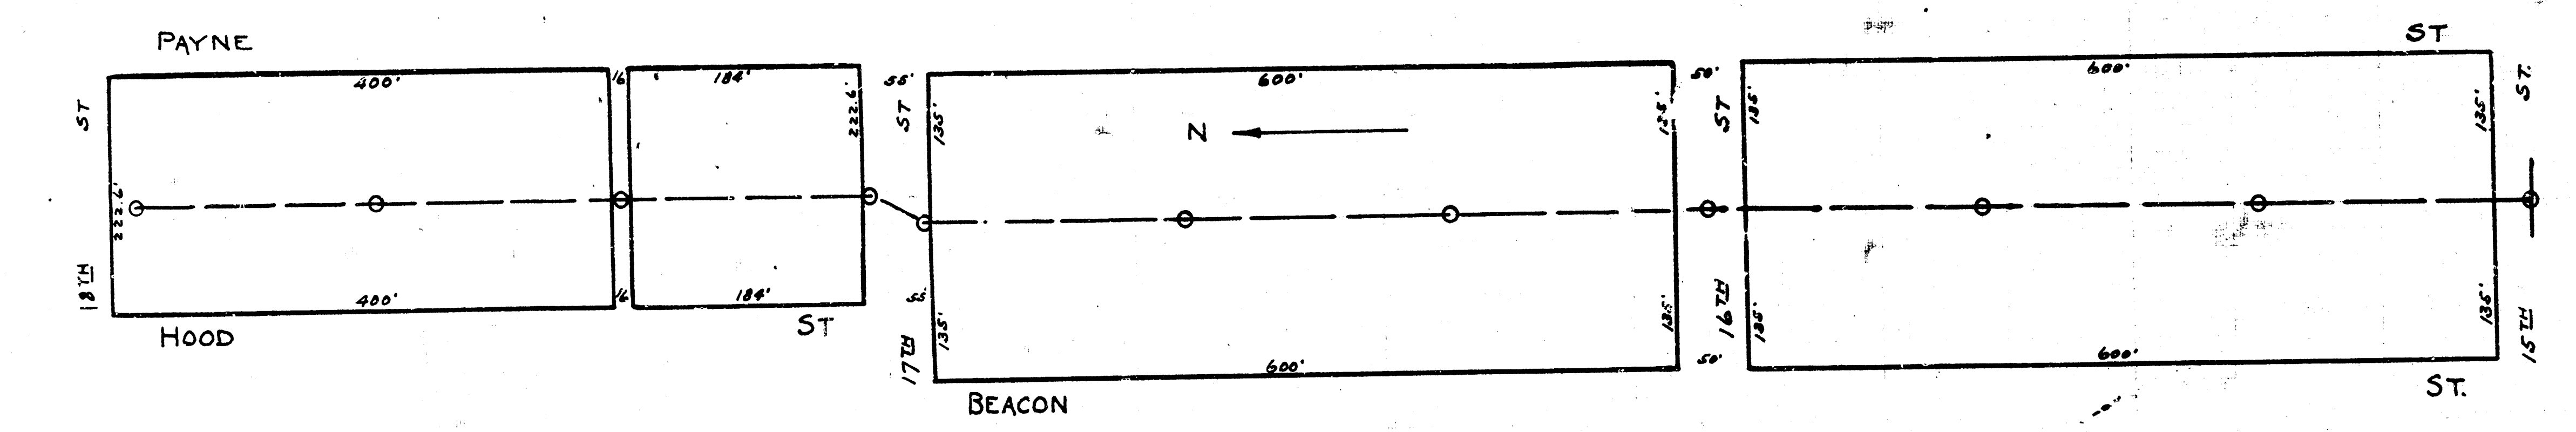


LAT O, DIST R, S.S. NO. 20.