

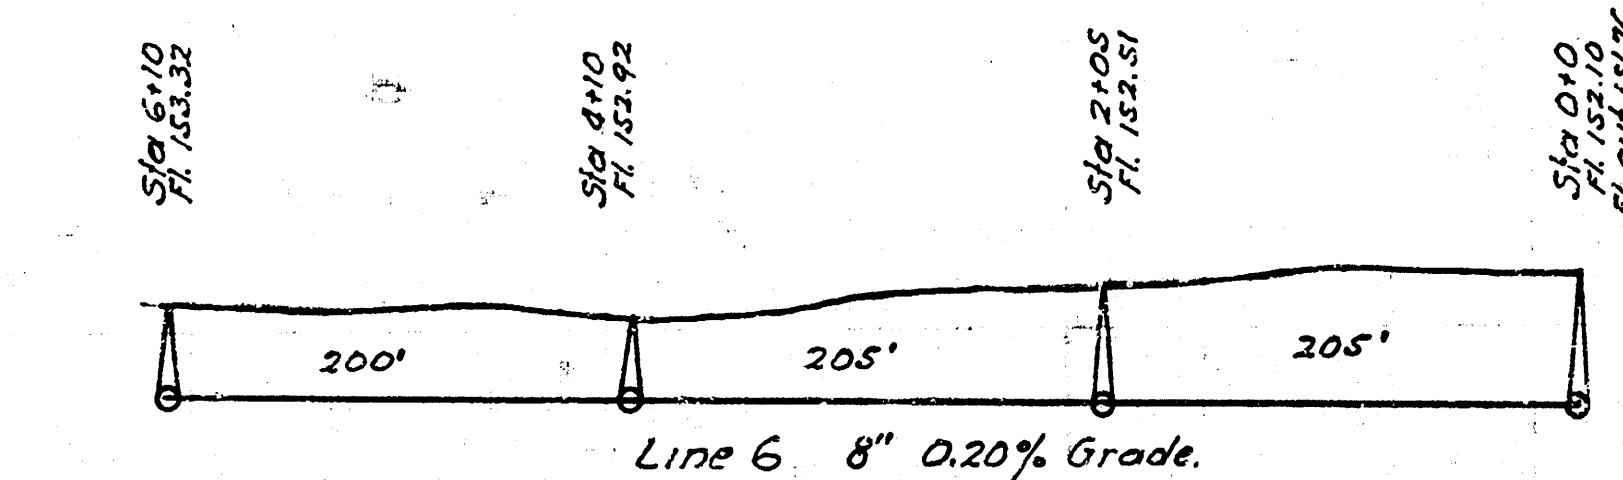
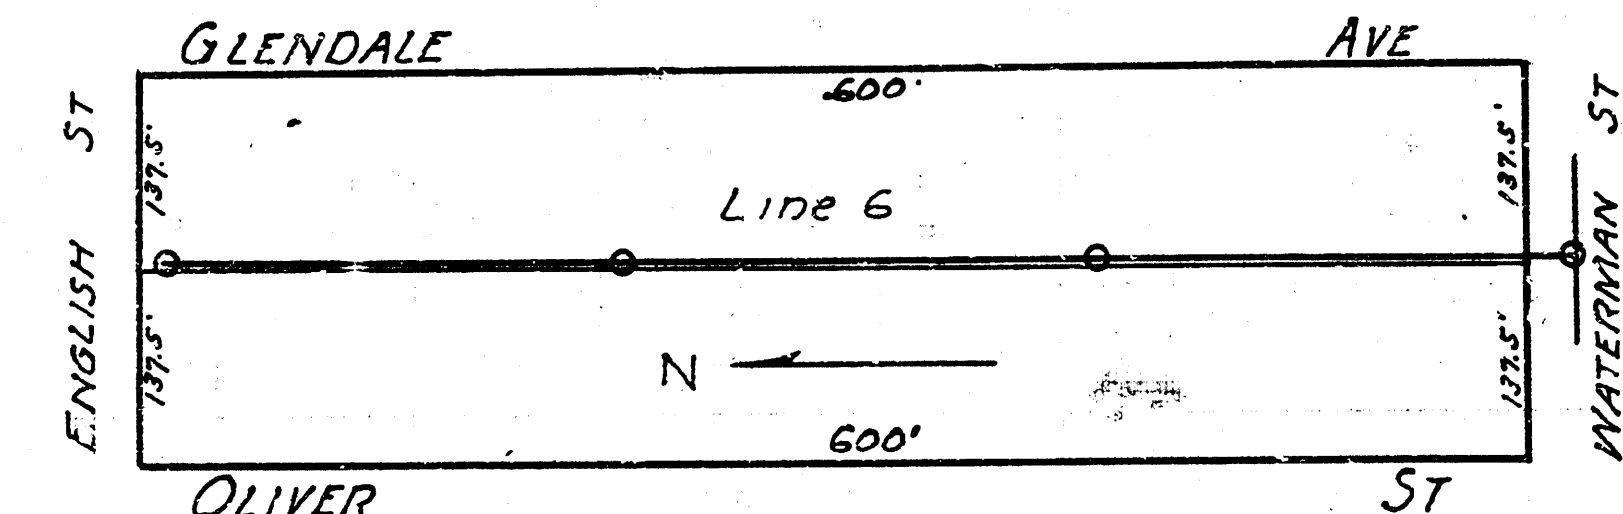
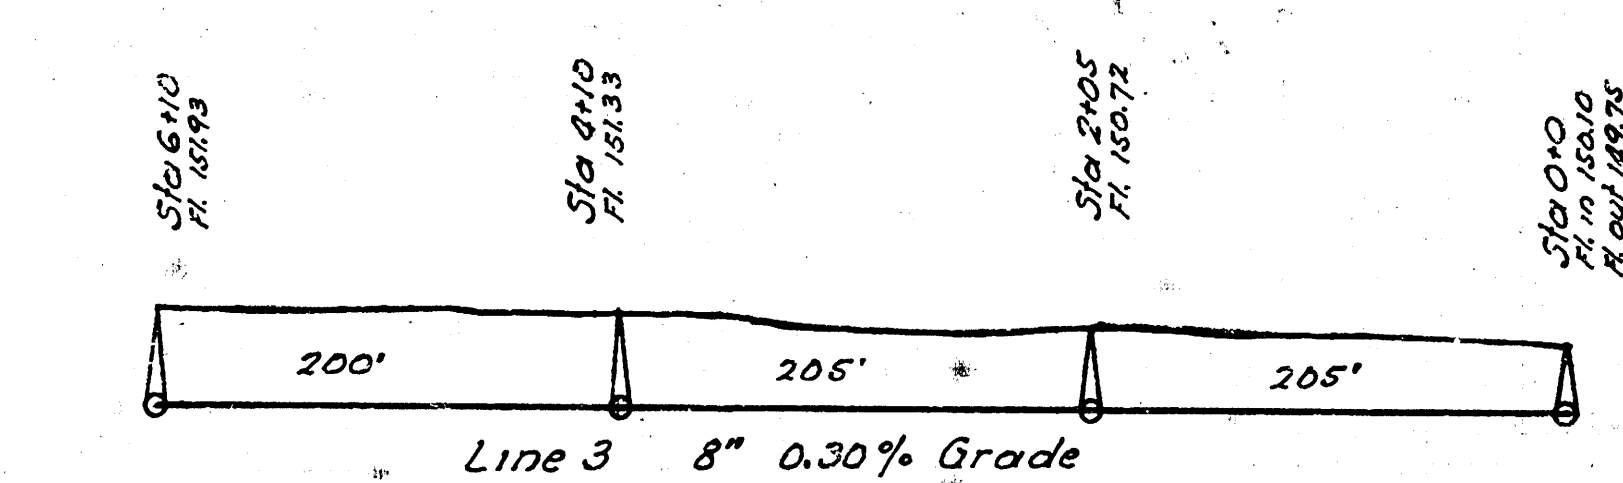
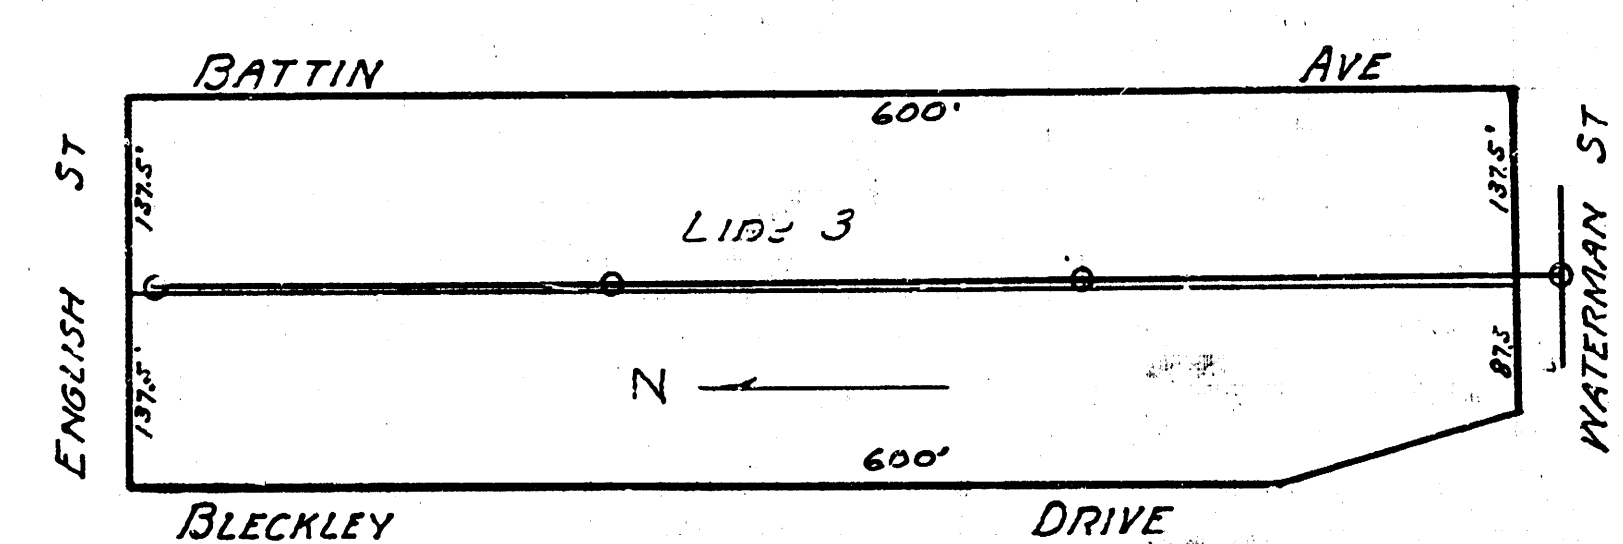
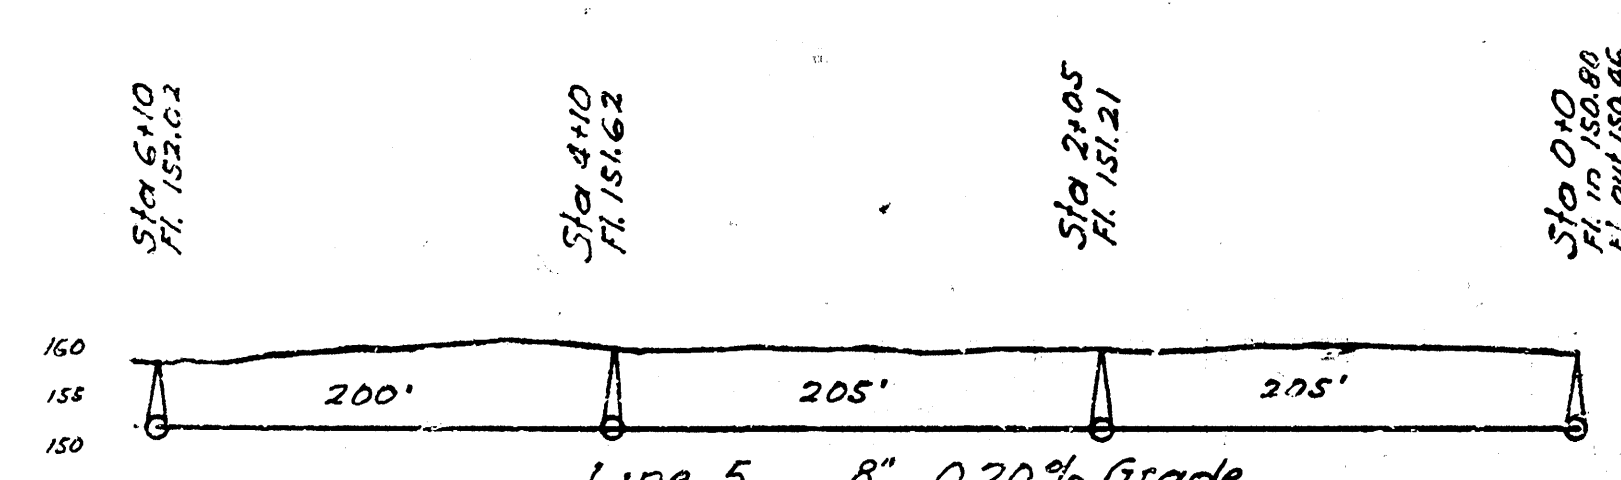
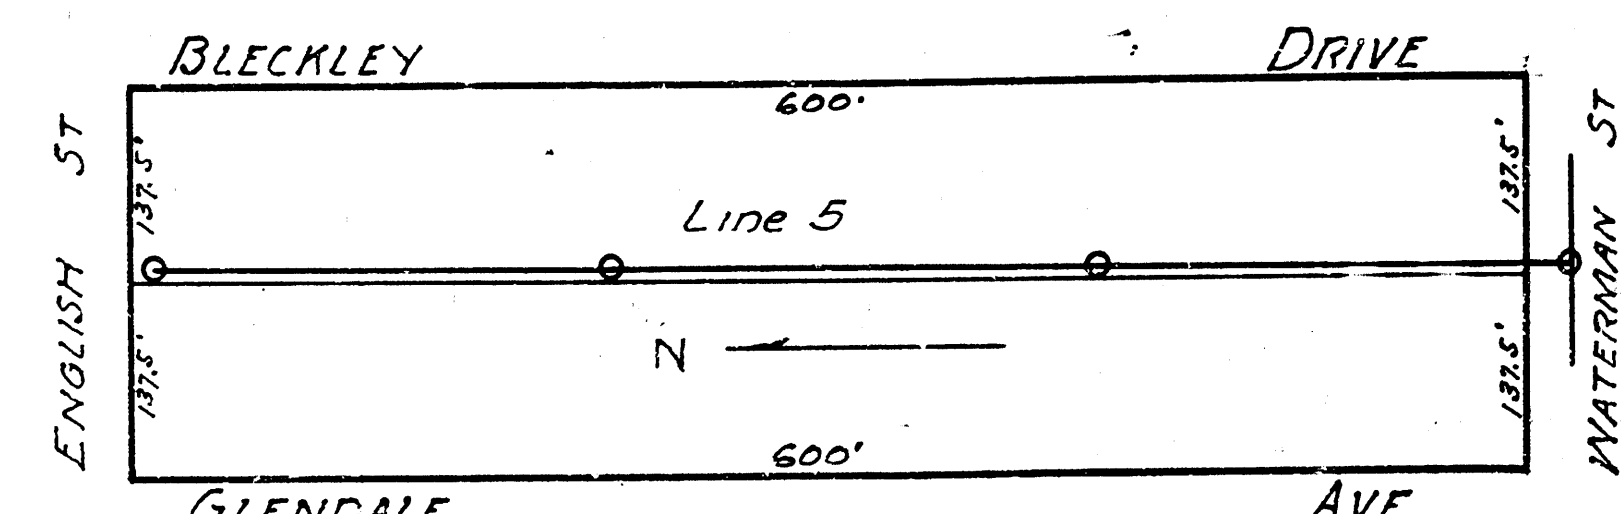
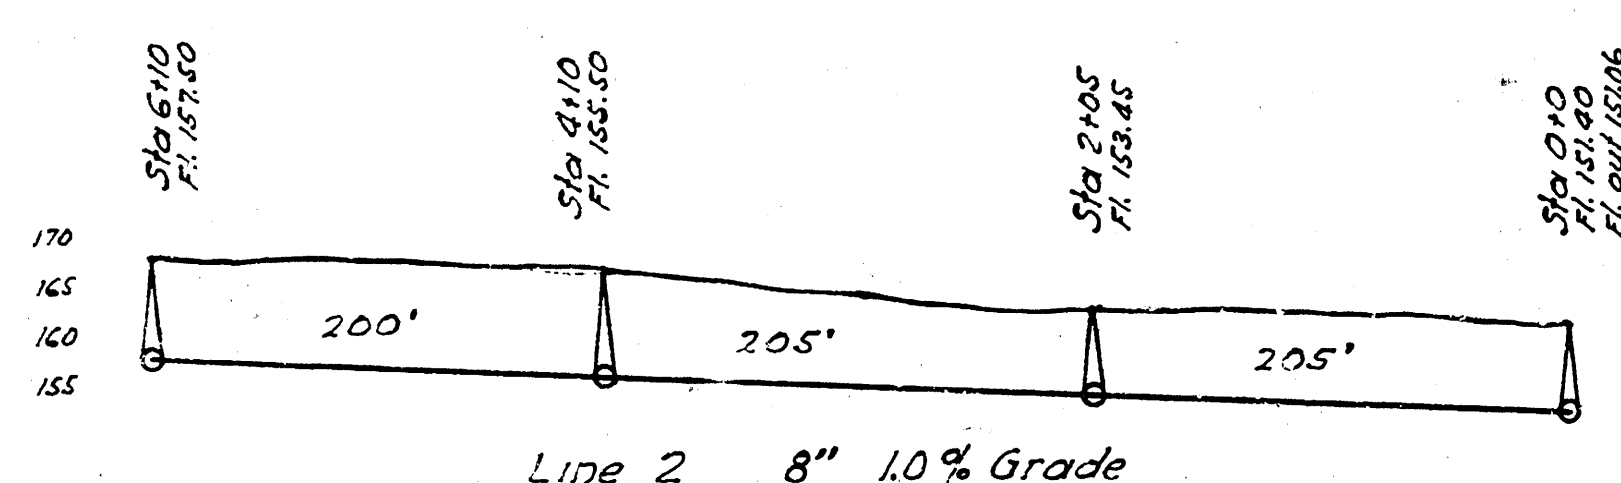
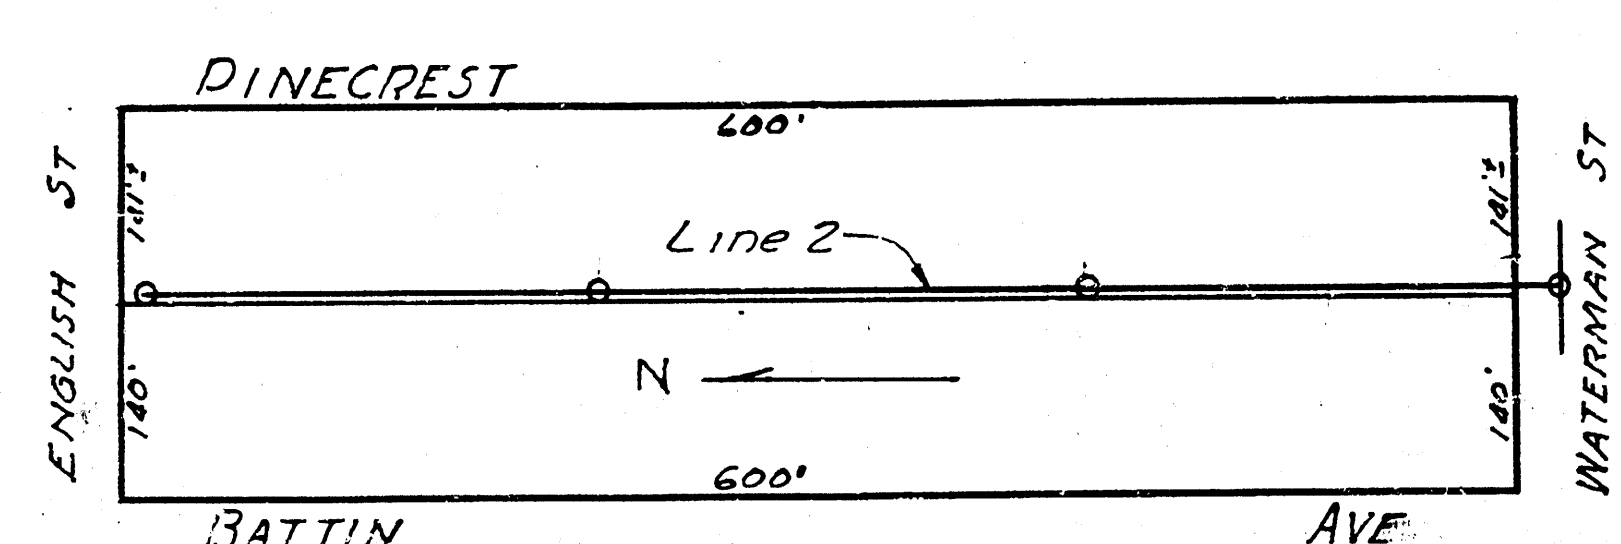
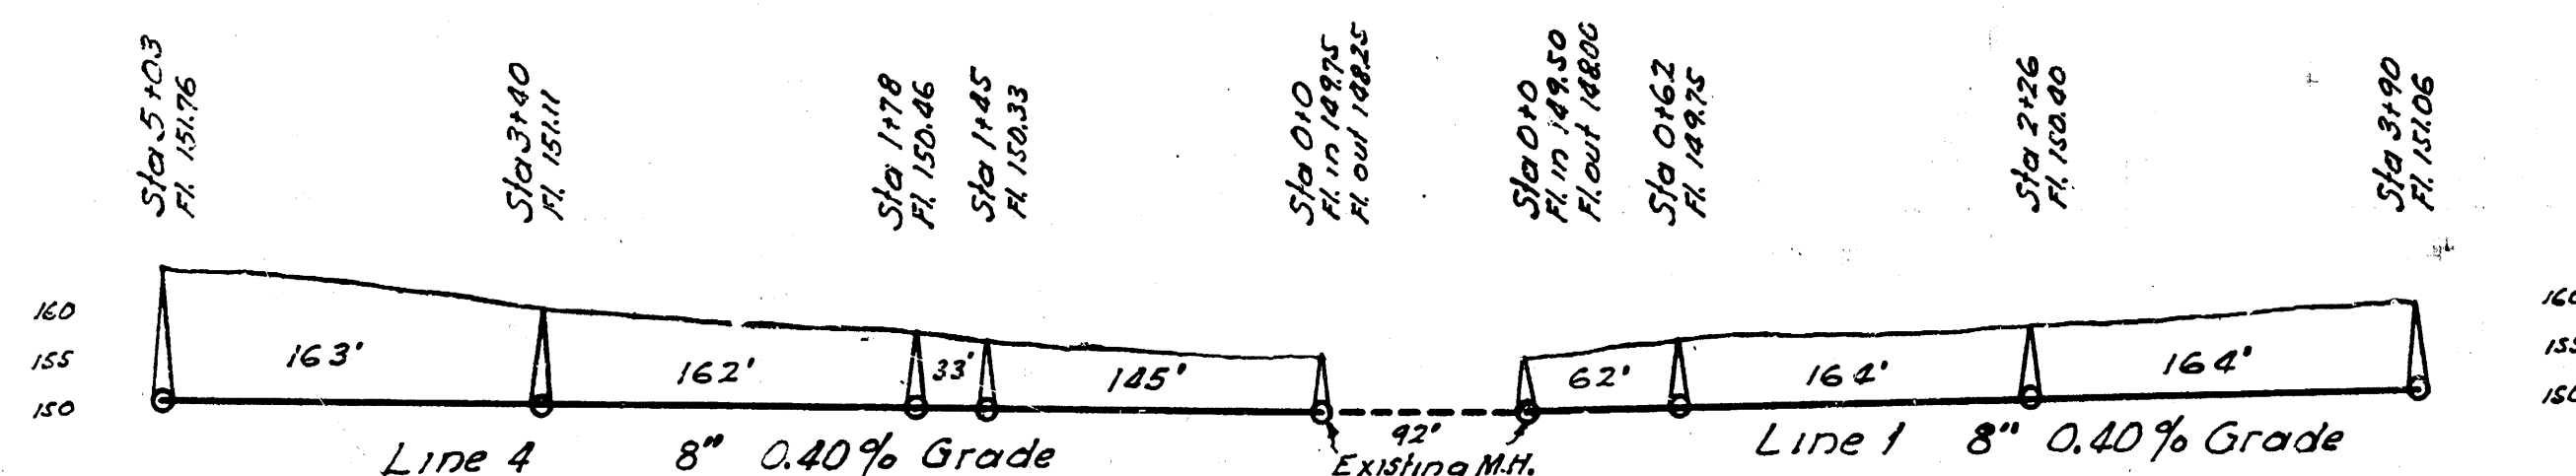
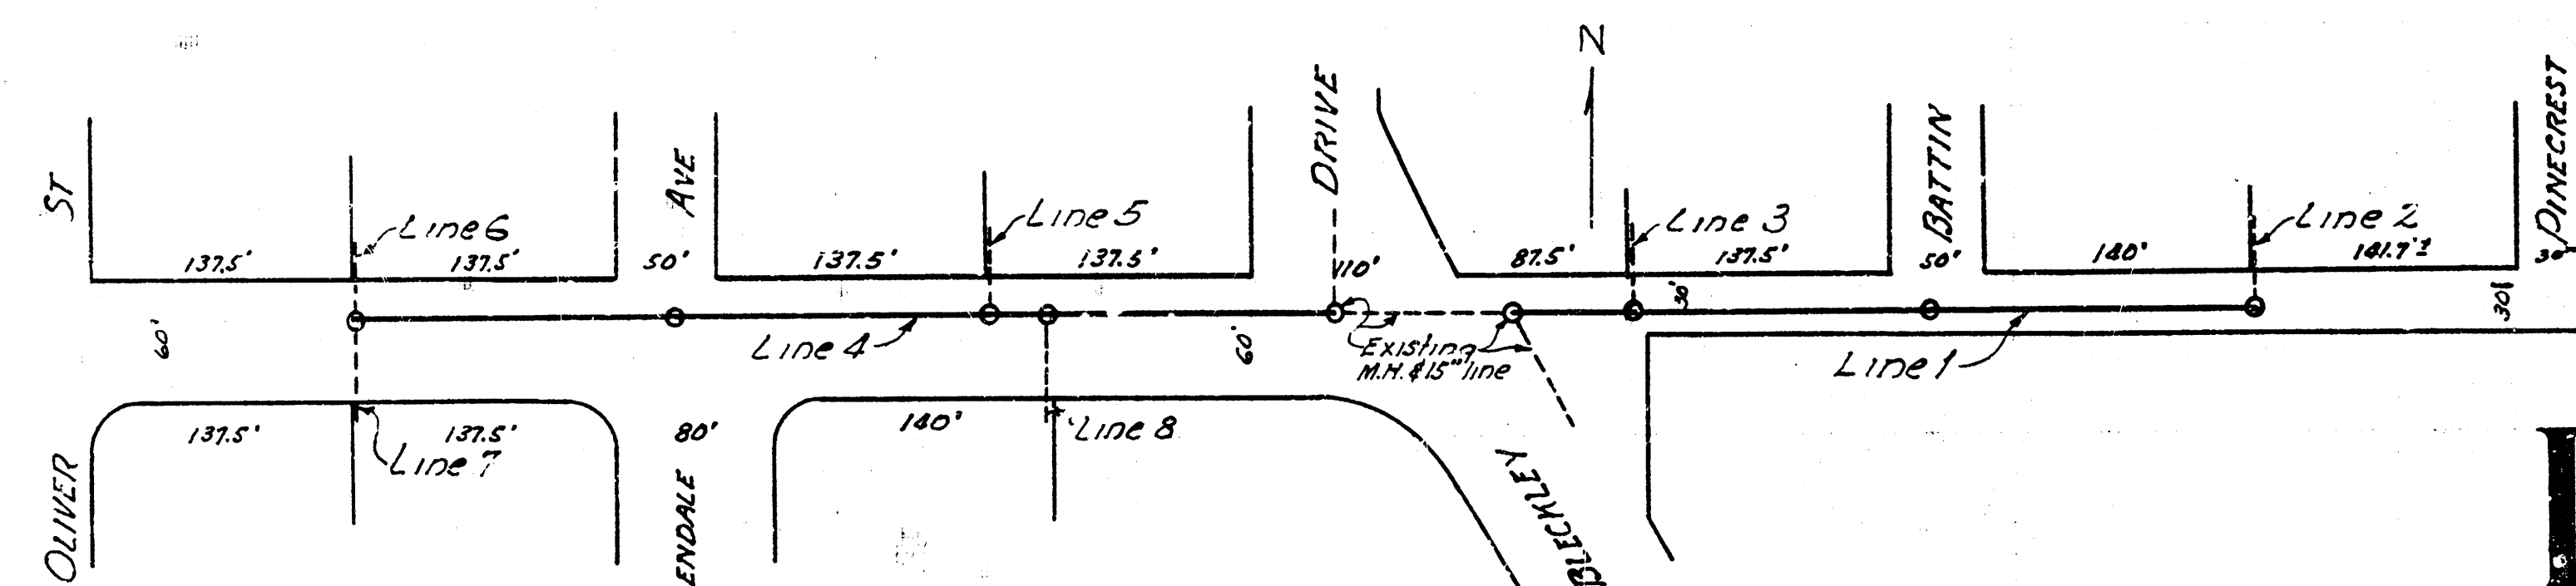
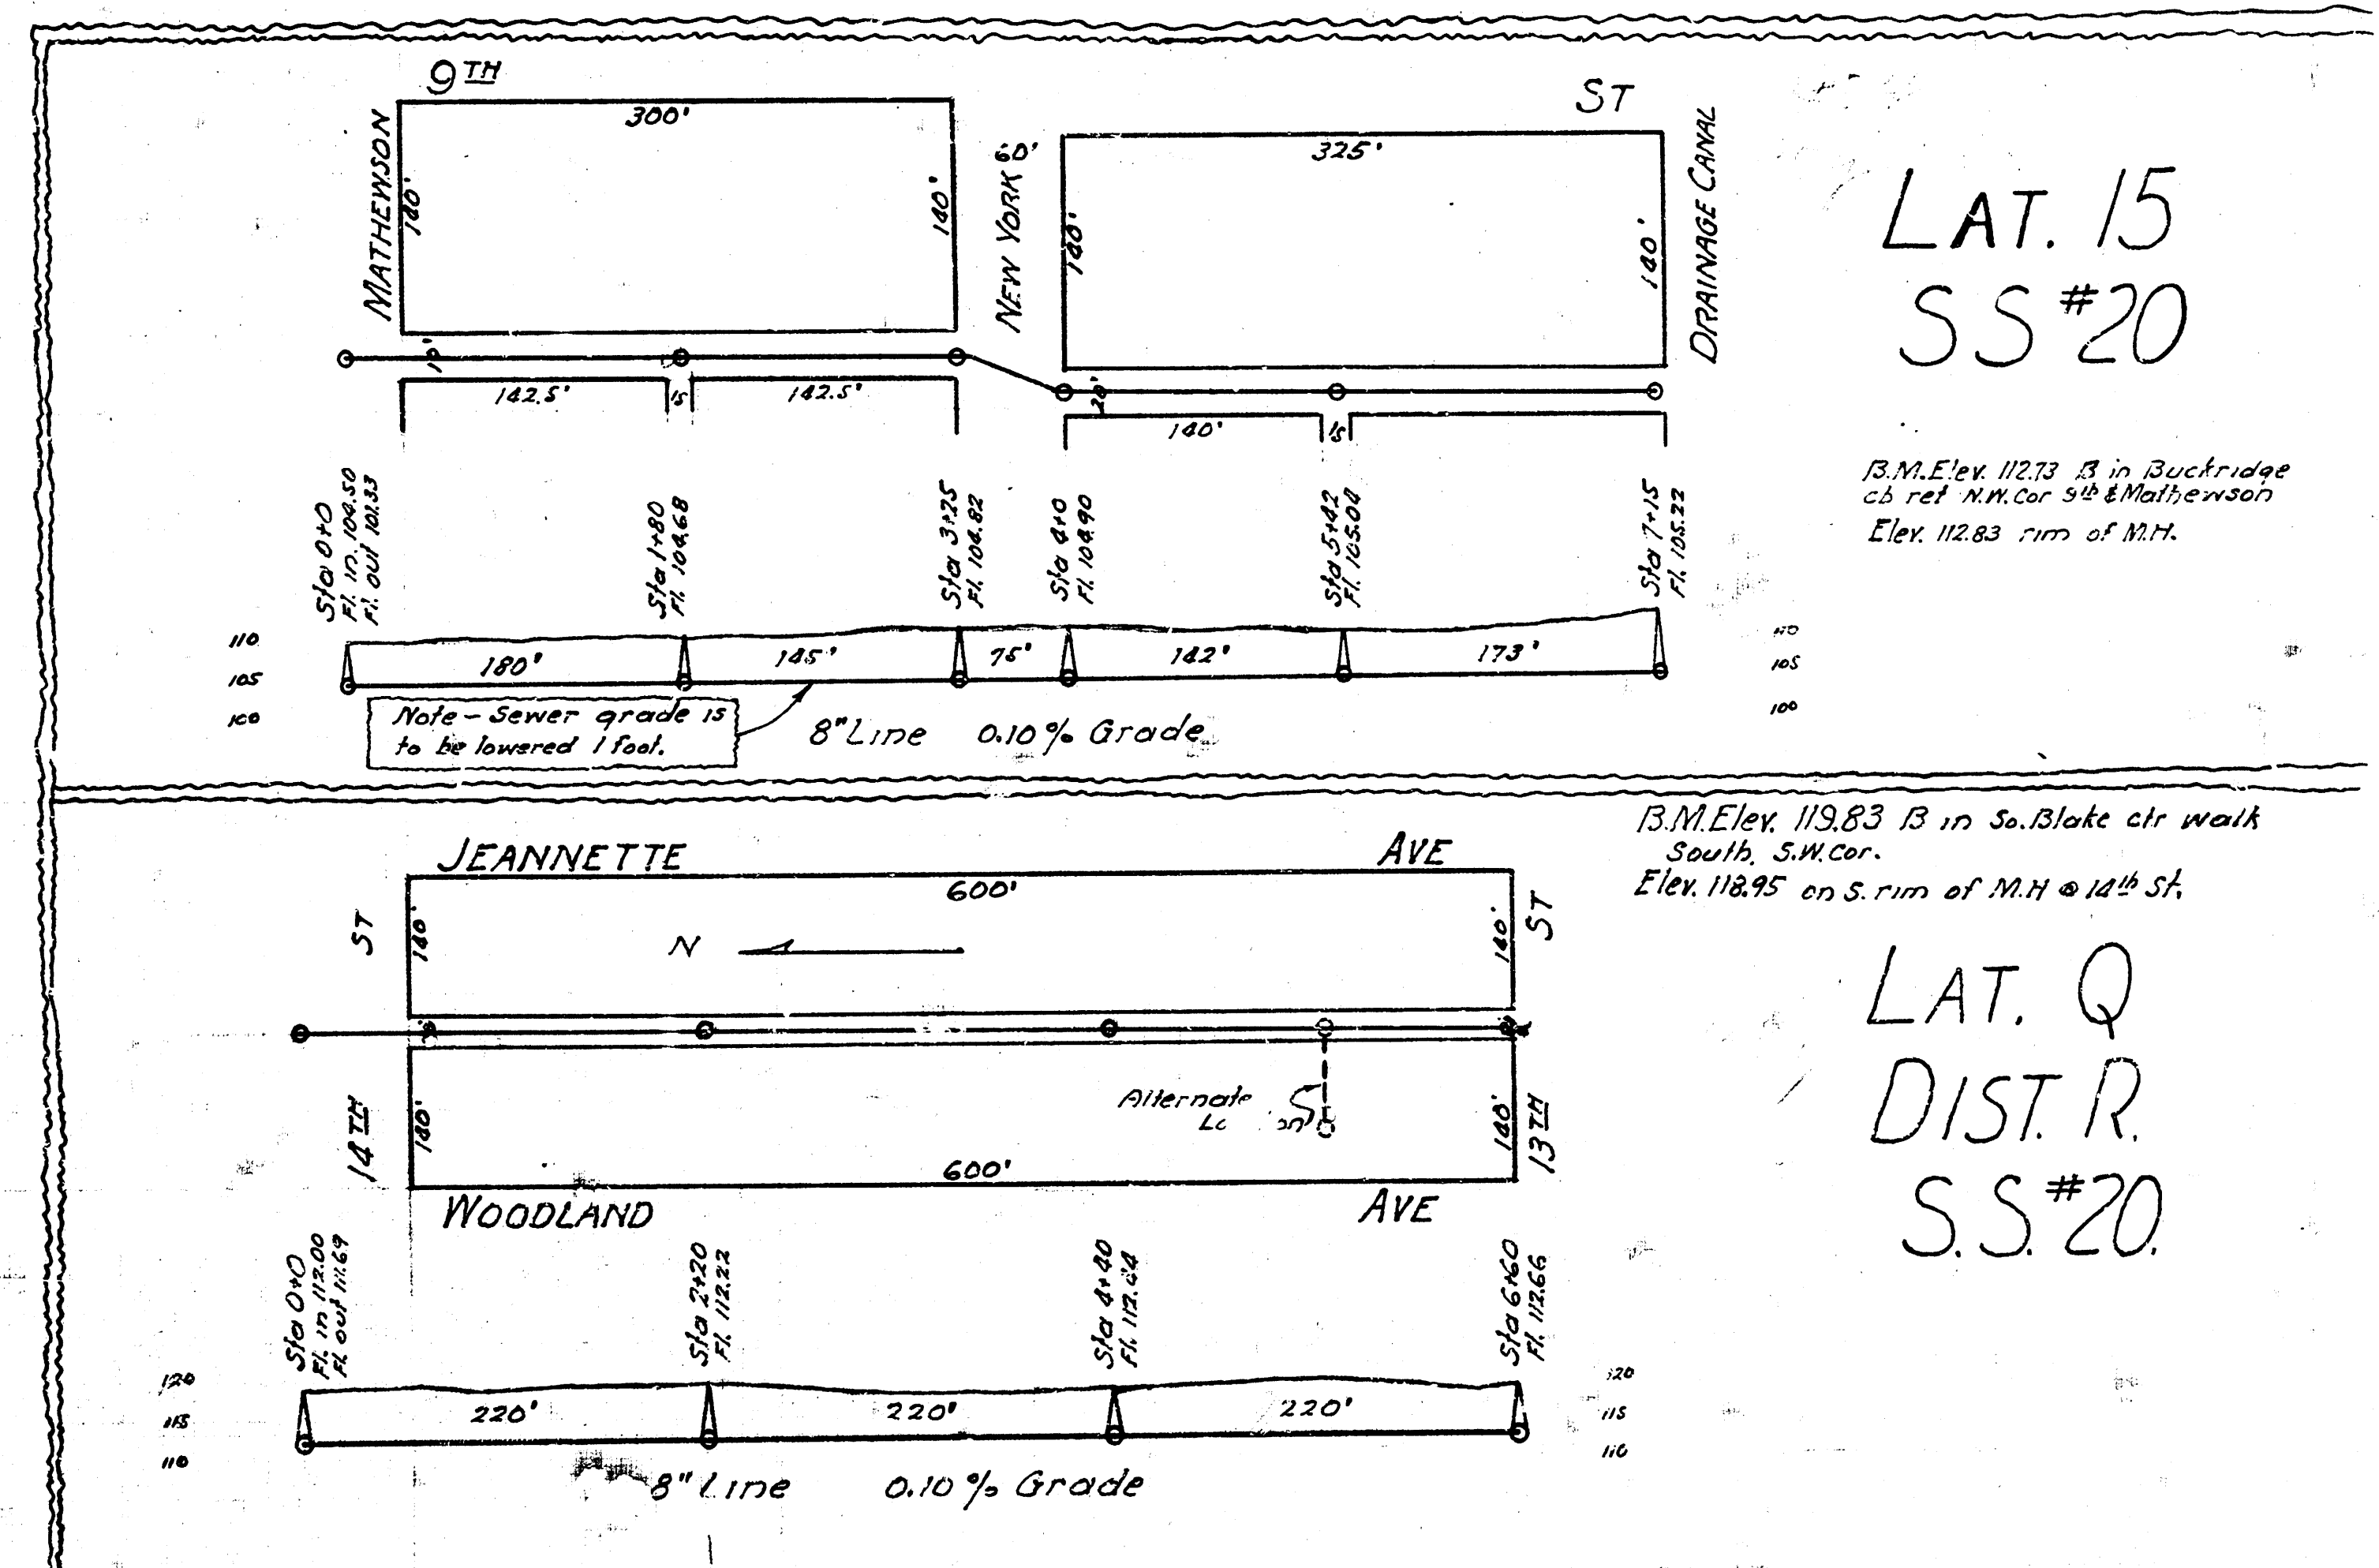
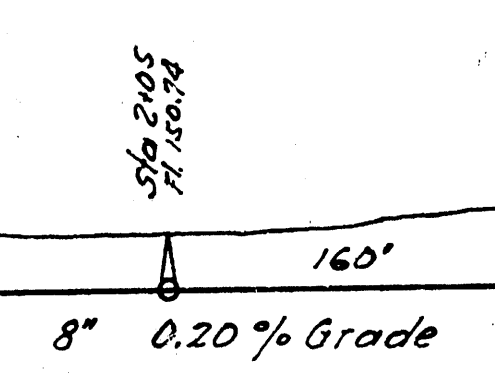
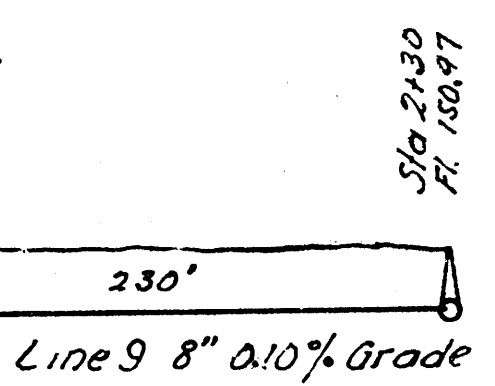


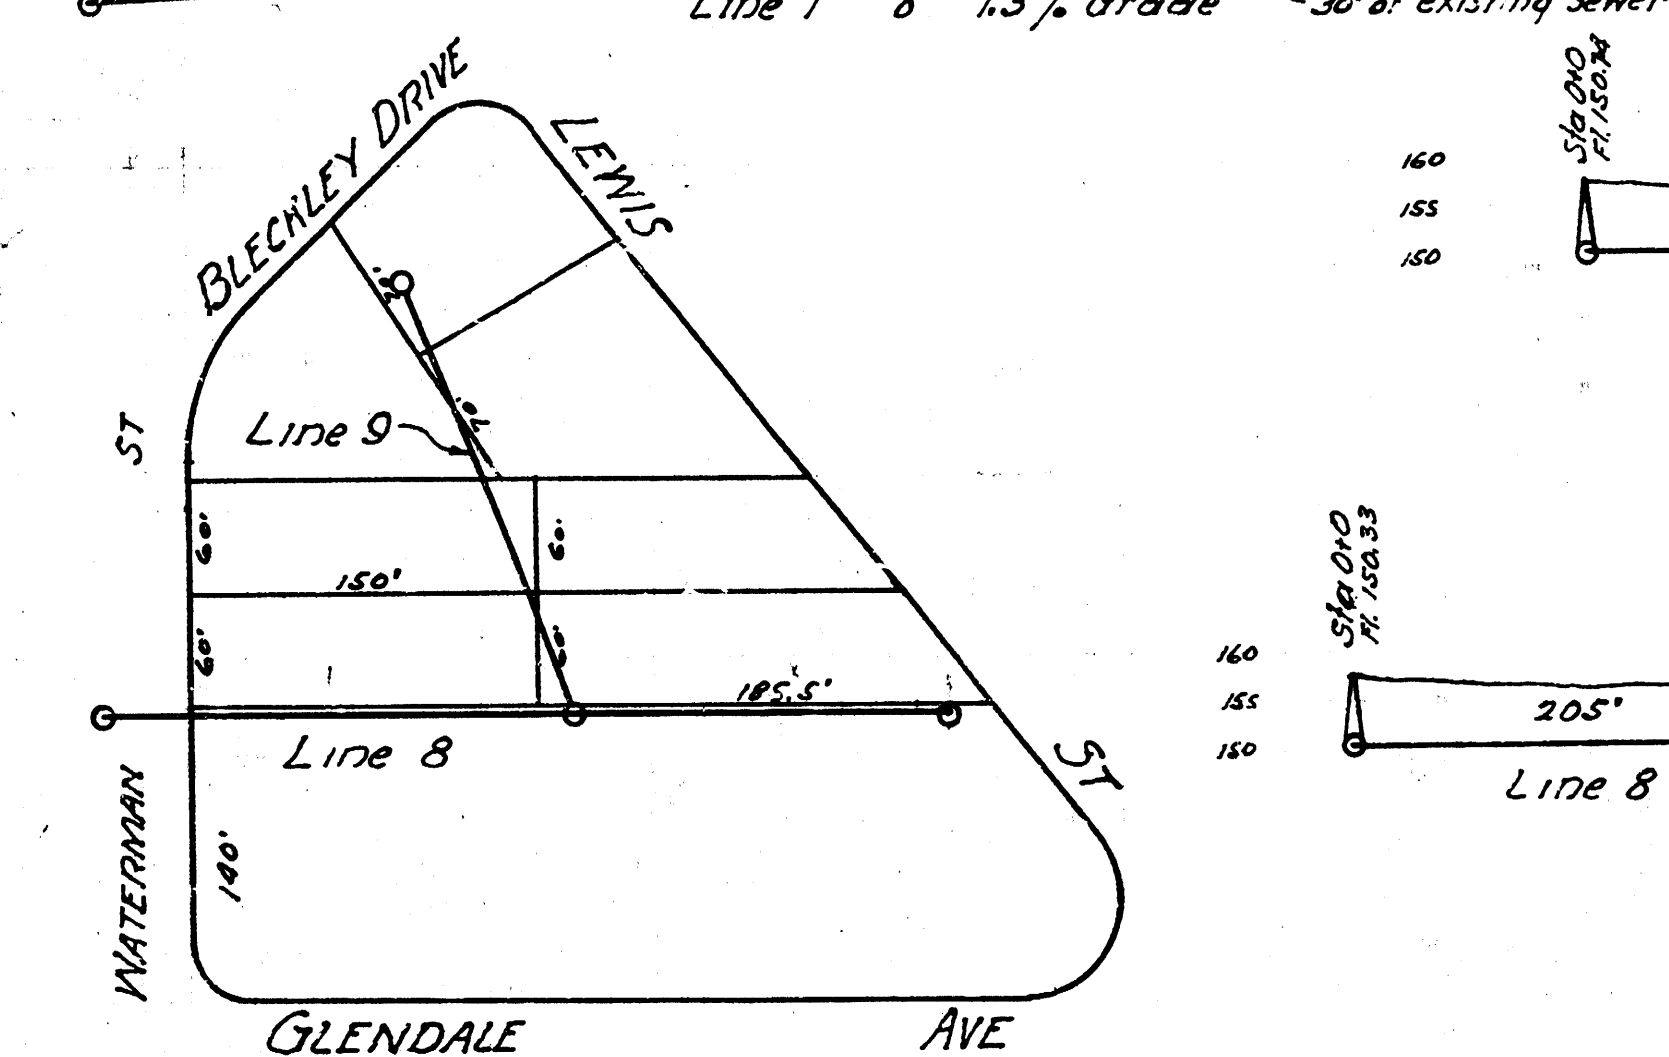

B.M. Elev. 156.07 Top of Man N.W. Cor. Waterman & Bleckley Drive.
 162.67 Iron end of radius W. S.W. Glendale & Waterman

LAT. M DIST. # 6 S.S. # 12

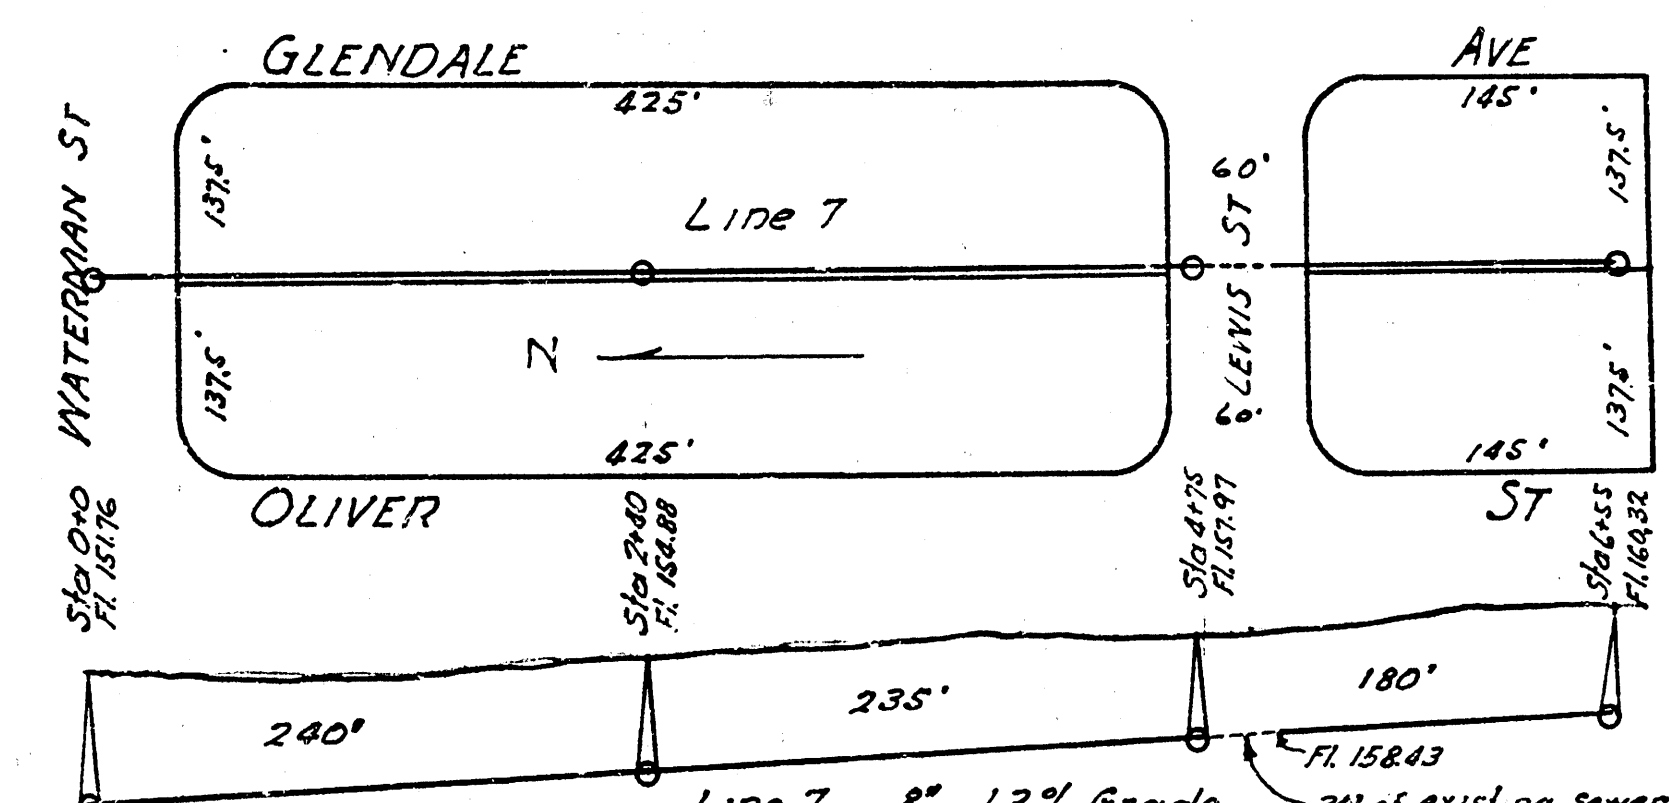

LAT. Q DIST. R S.S. # 20

B.M. Elev. 112.73 B in Buckridge
 112.83 Iron end of radius W. S.W. Glendale & Waterman
 Elev. 112.83 rim of M.H.

B.M. Elev. 119.83 B in So. Blake str. walk
 South, S.W. Cor.
 Elev. 119.85 on S. rim of M.H. @ 14th St.

LAT. Q DIST. R S.S. # 20