




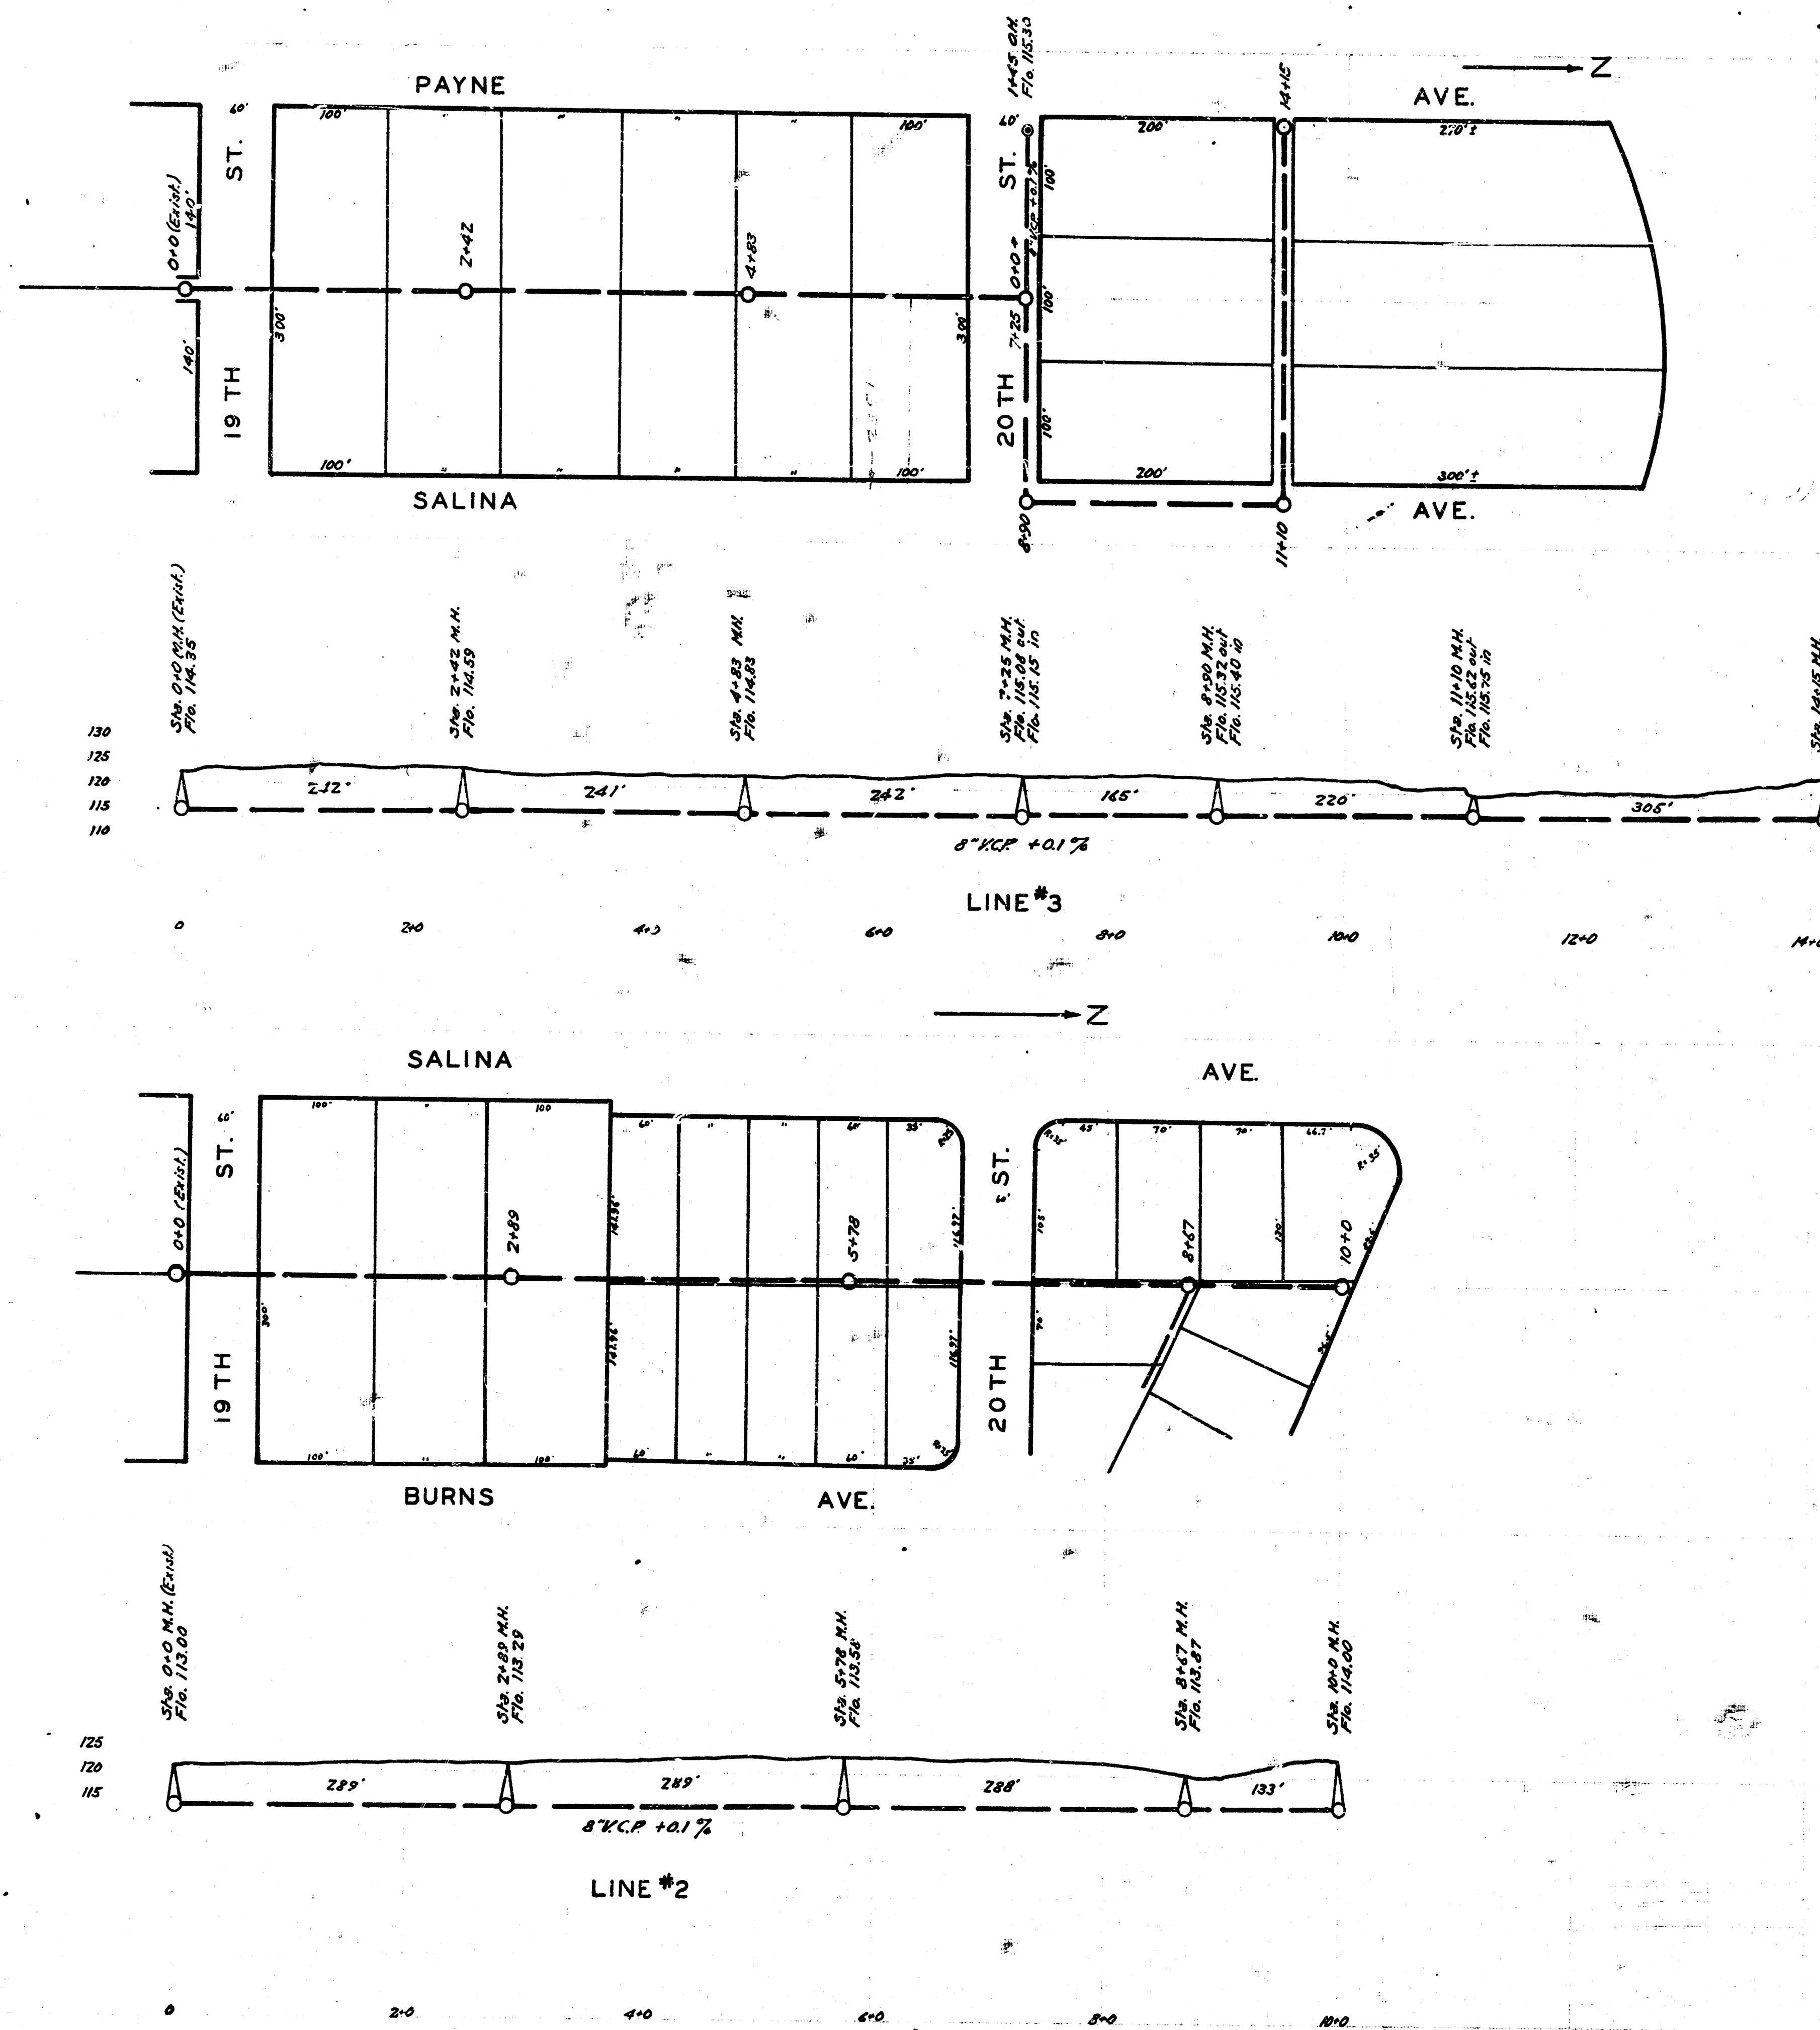

LAT. T. DIST. R, S.S.20
WICHITA, KANSAS

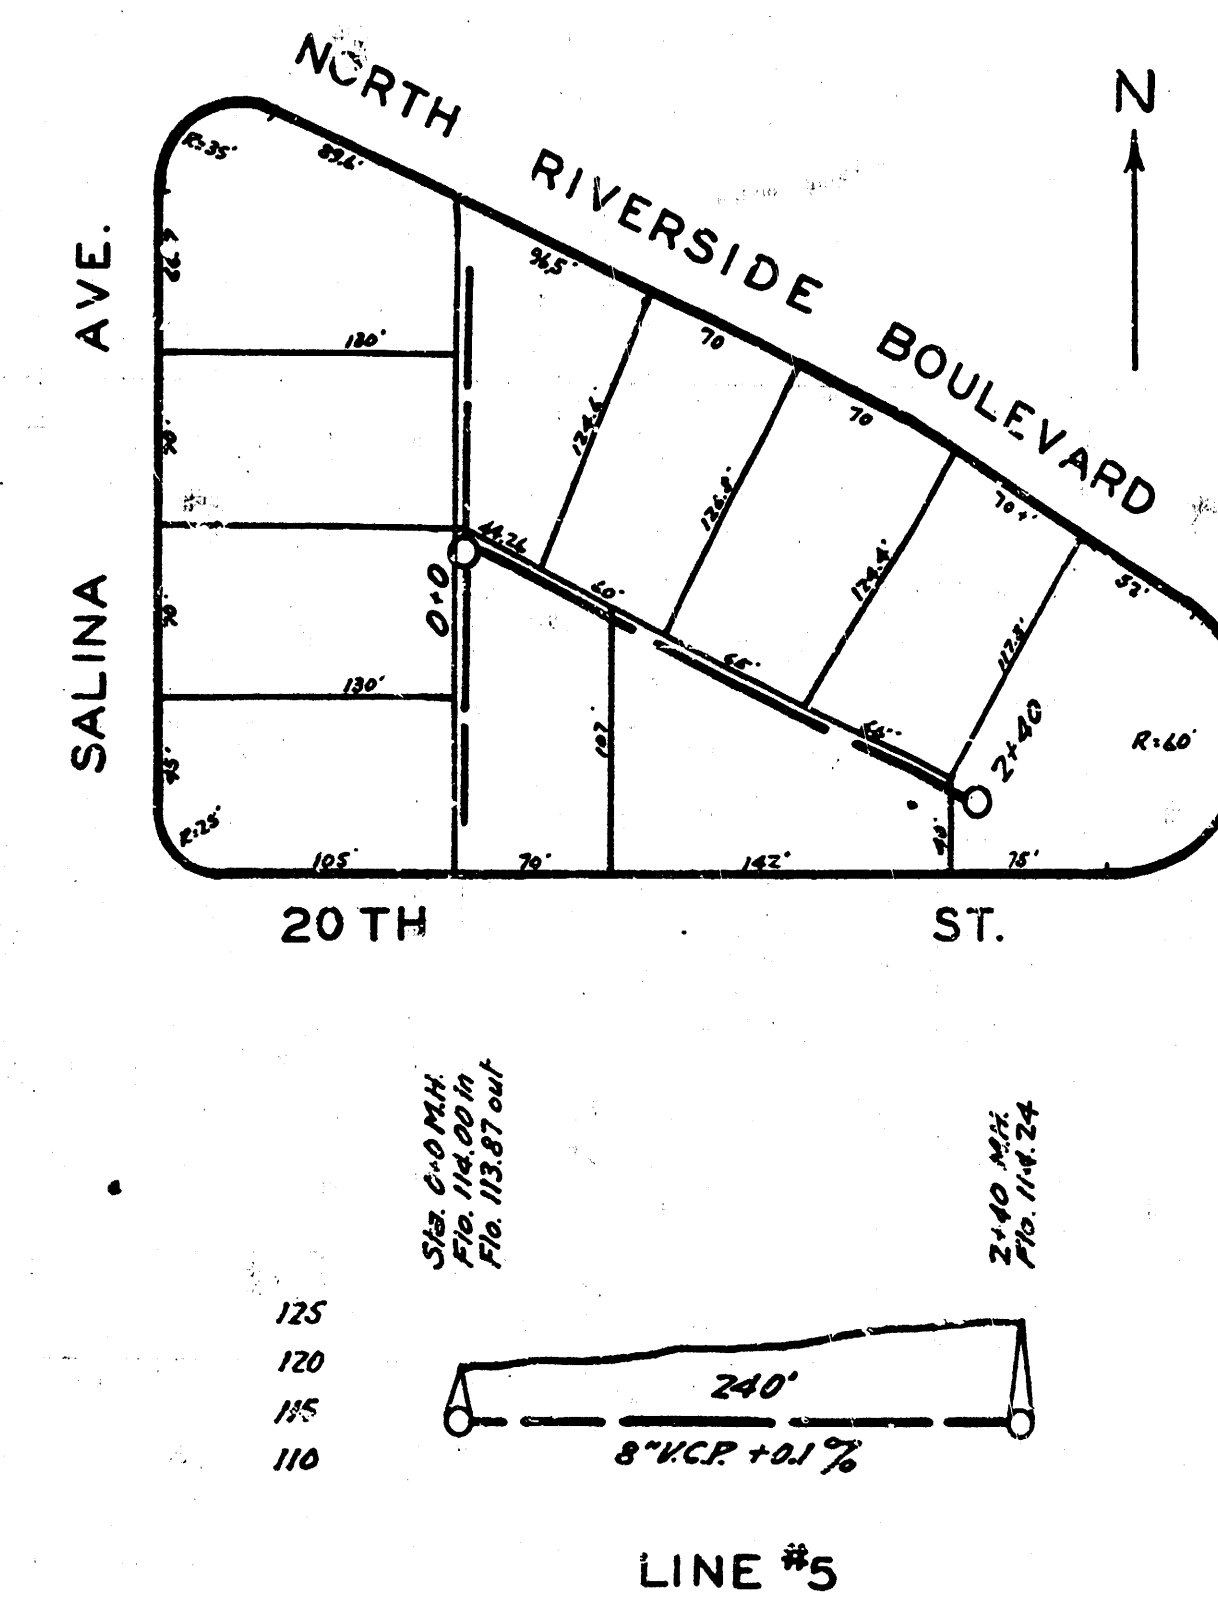

LAYOUT PLAN LAT. T. DIST. R. S.S. 20 WICHITA, KANSAS

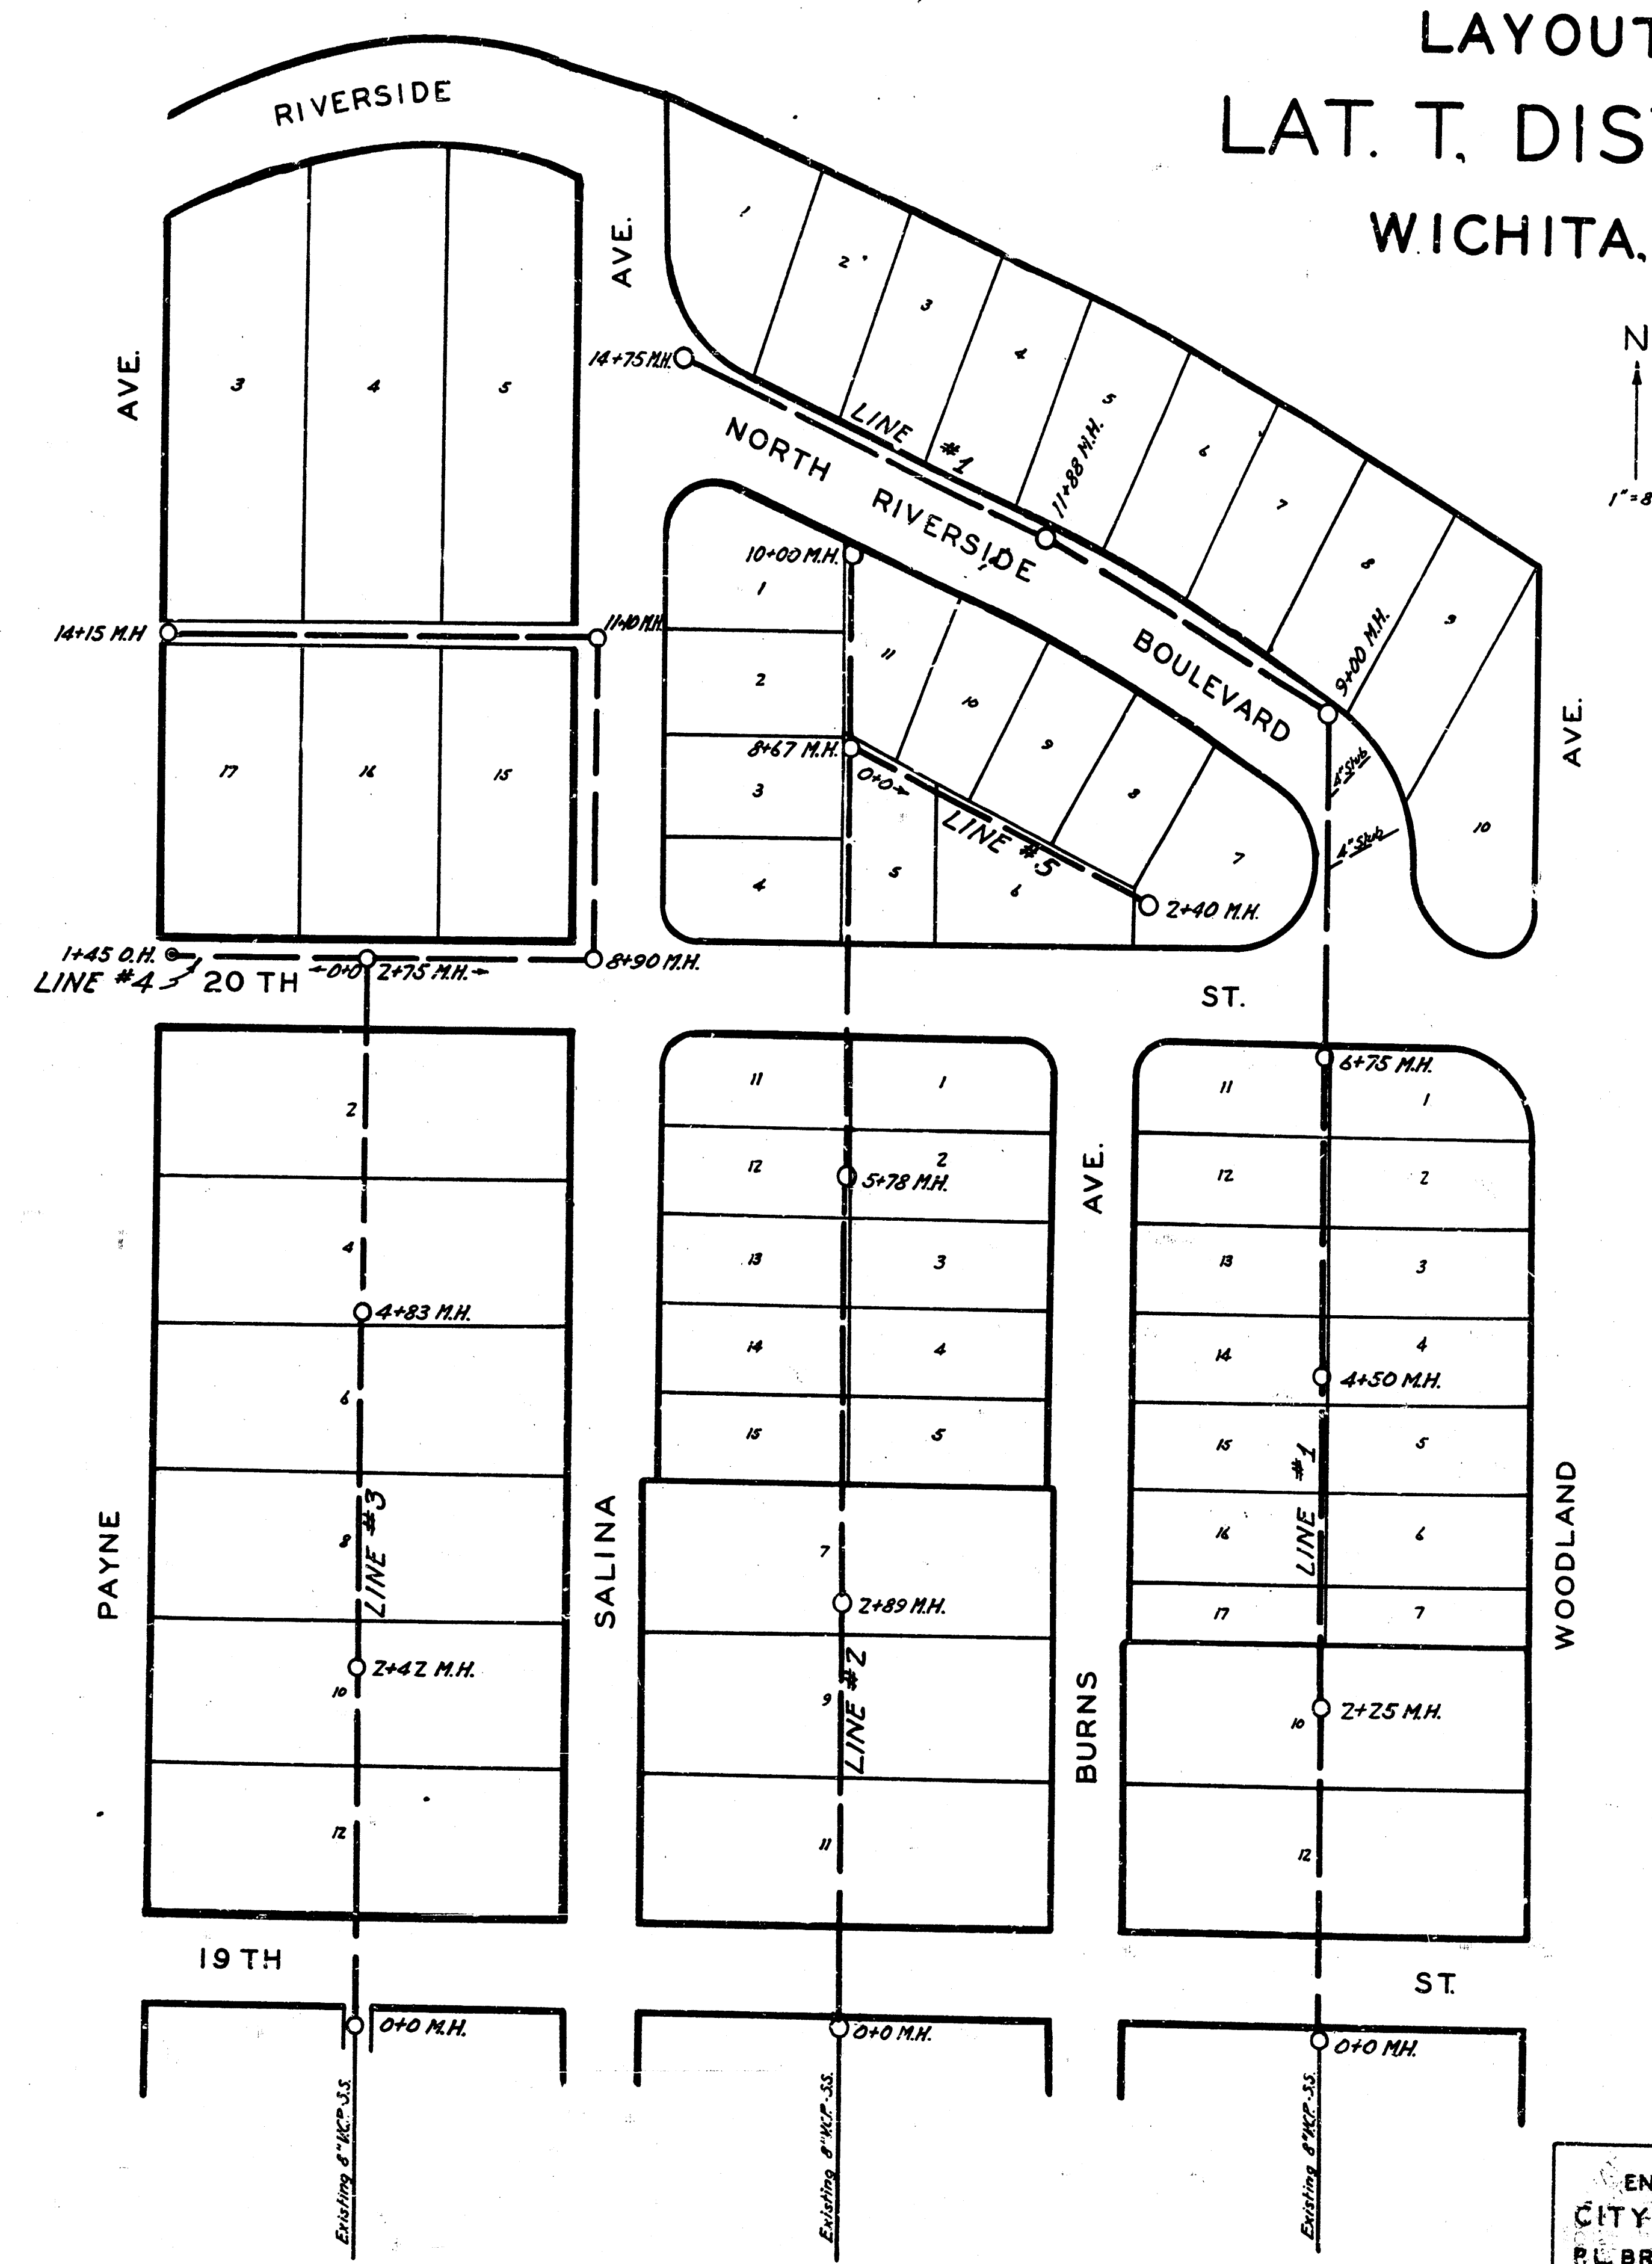

ENGINEERING DEPARTMENT
CITY OF WICHITA, KANSAS
R.L. BROCKWAY CITY ENGINEER
JAN. 1941 DRAWN BY R.L. BROCKWAY

LAT. T, DIST. R, S.S. 20
WICHITA, KANSAS

