

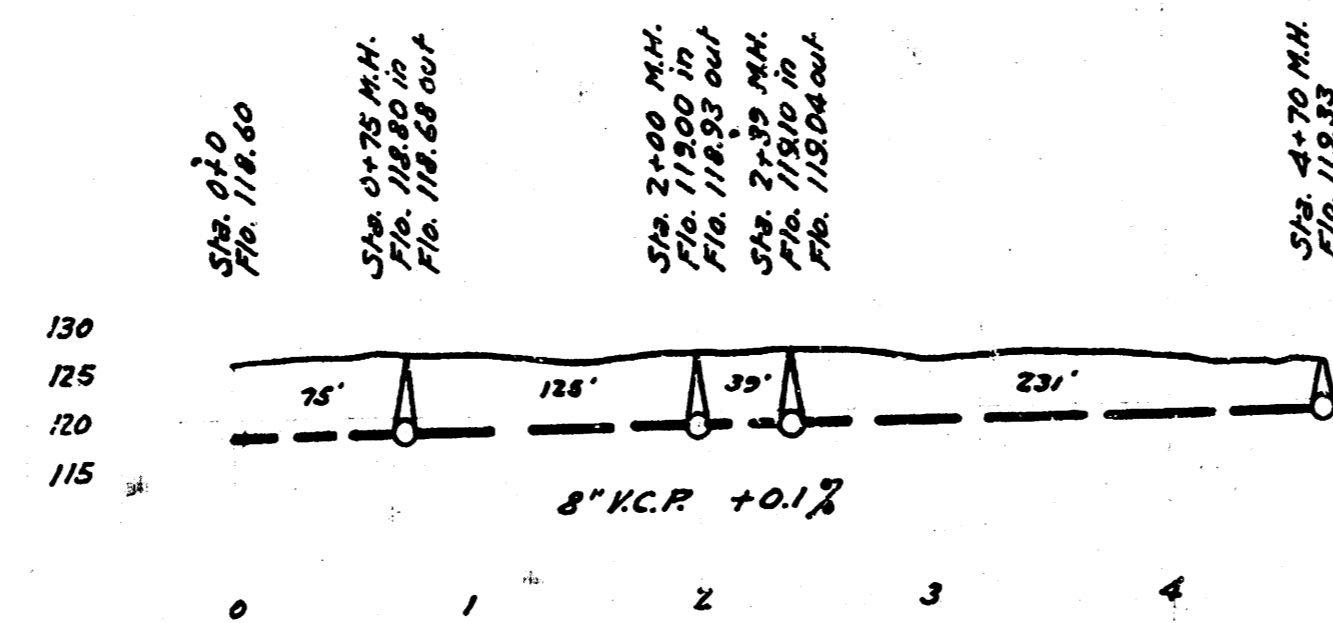
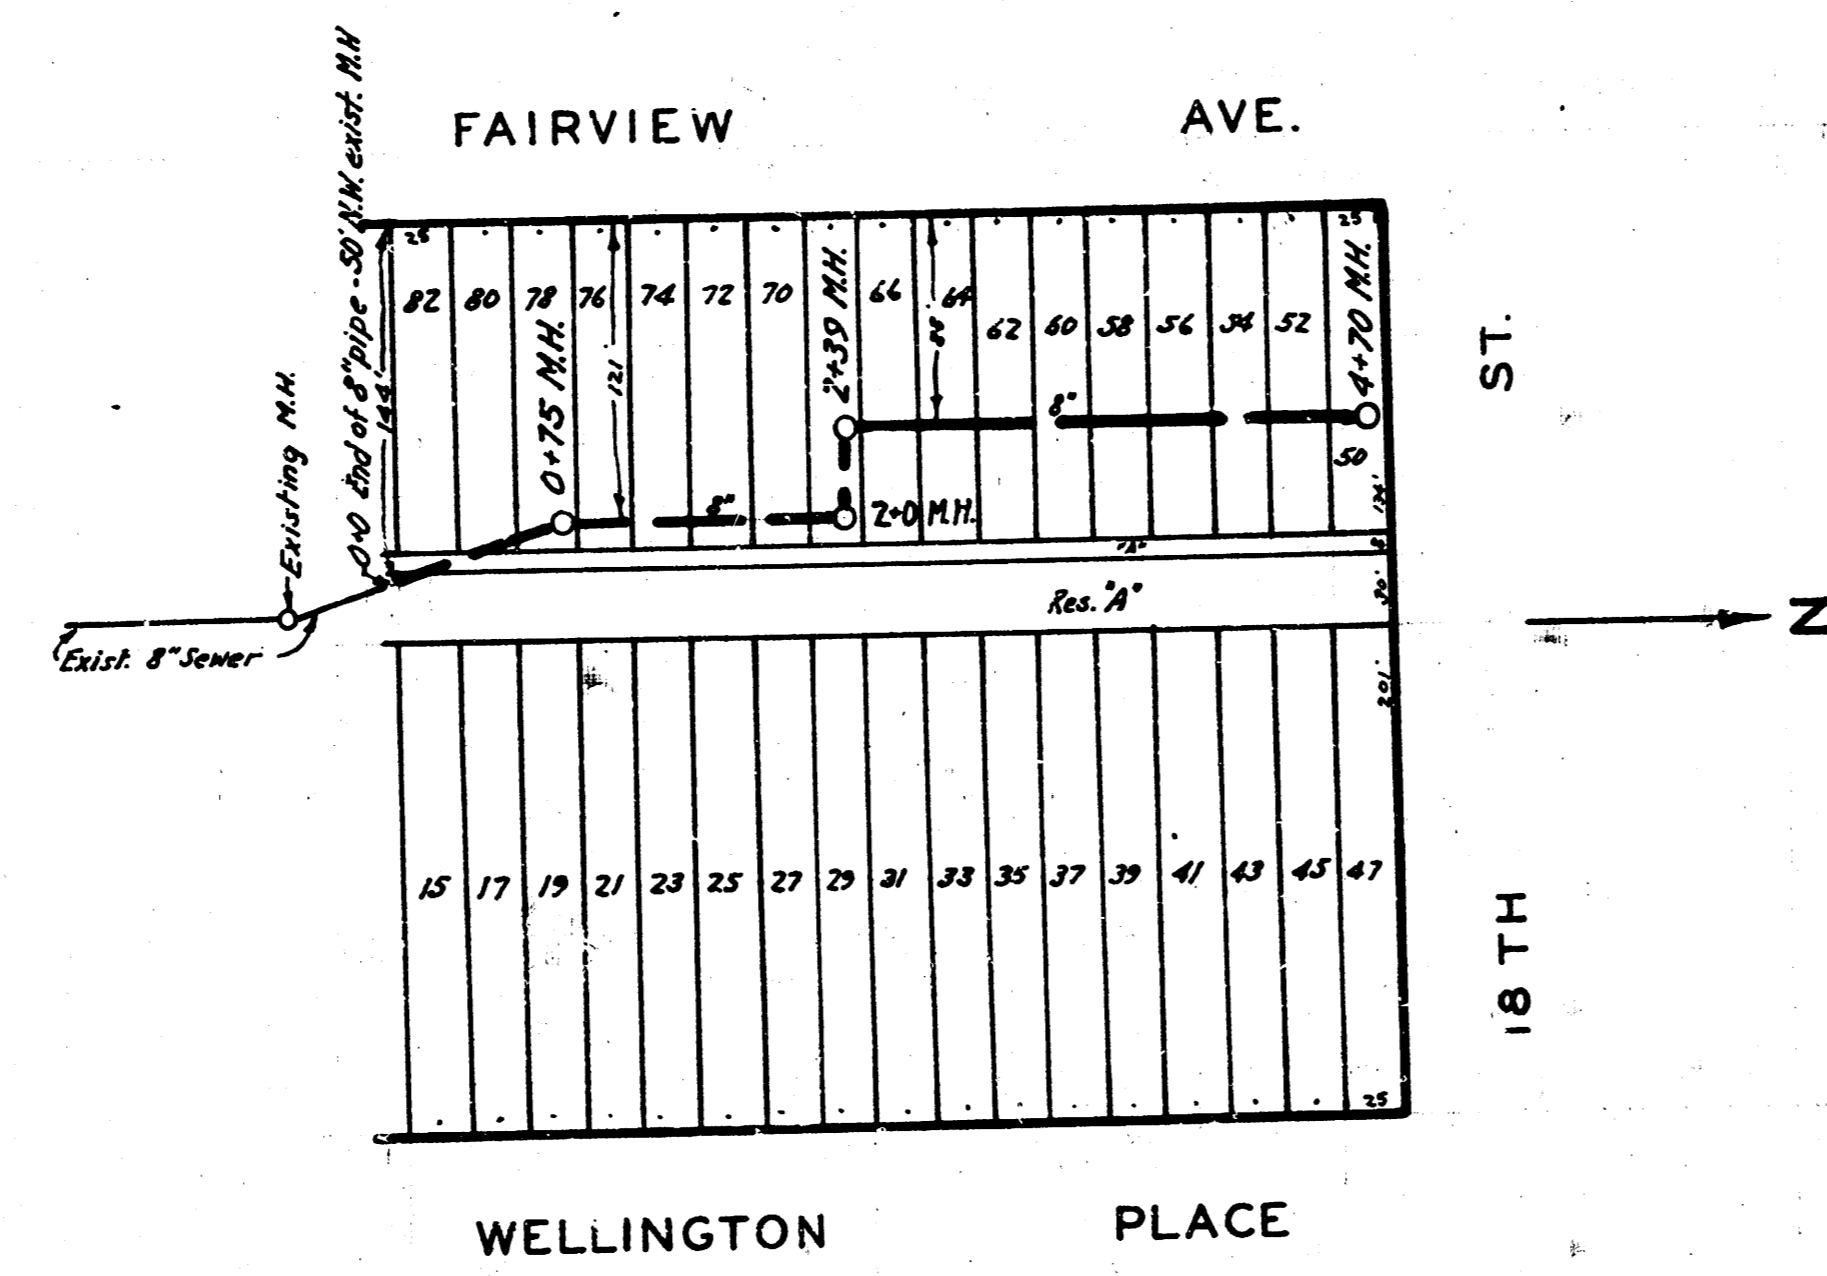


LAT. U, DIST. R. S.S. 20
 WICHITA, KANSAS

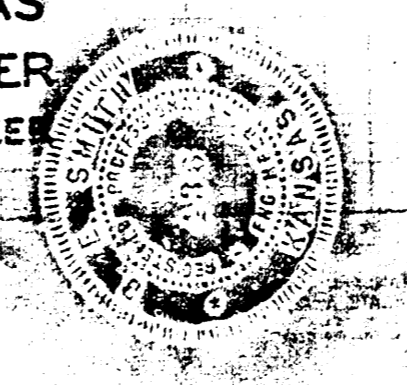

B.M. Elev. 125.77 2" in Pance bk. of wt. E. SE. cor. Fairview & 17th St.

ENGINEERING DEPARTMENT
 CITY OF WICHITA, KANSAS
 P.L. BROCKWAY CITY ENGINEER

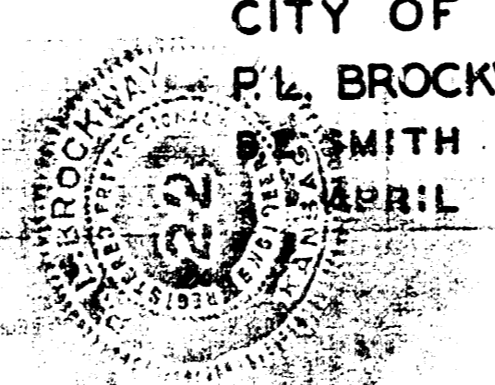

R.E. SMITH OFFICE ENGINEER
 APRIL 1941 SCALE 1"=80'

e 105. 21