
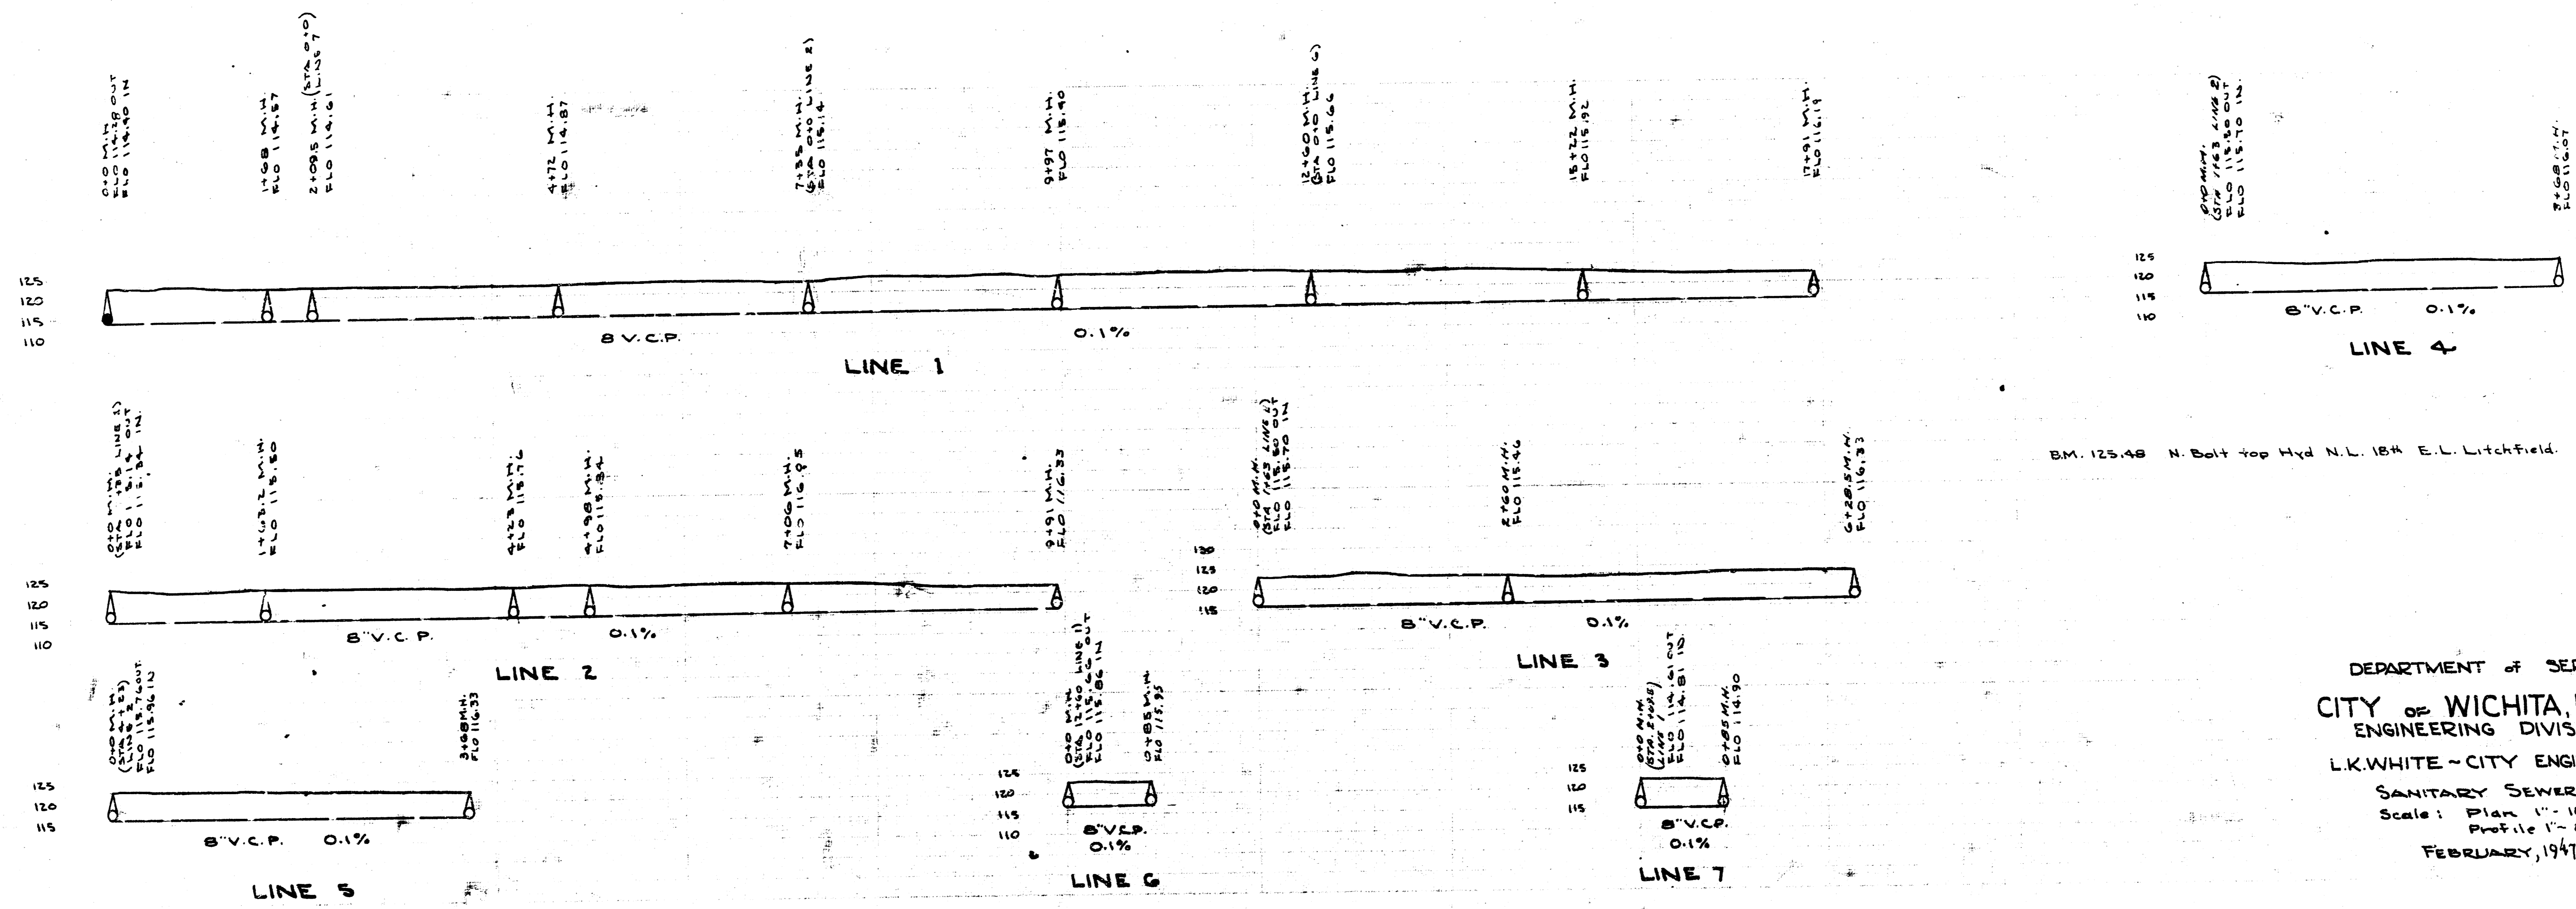


LAT. Y, DIST. R, S.S. 20

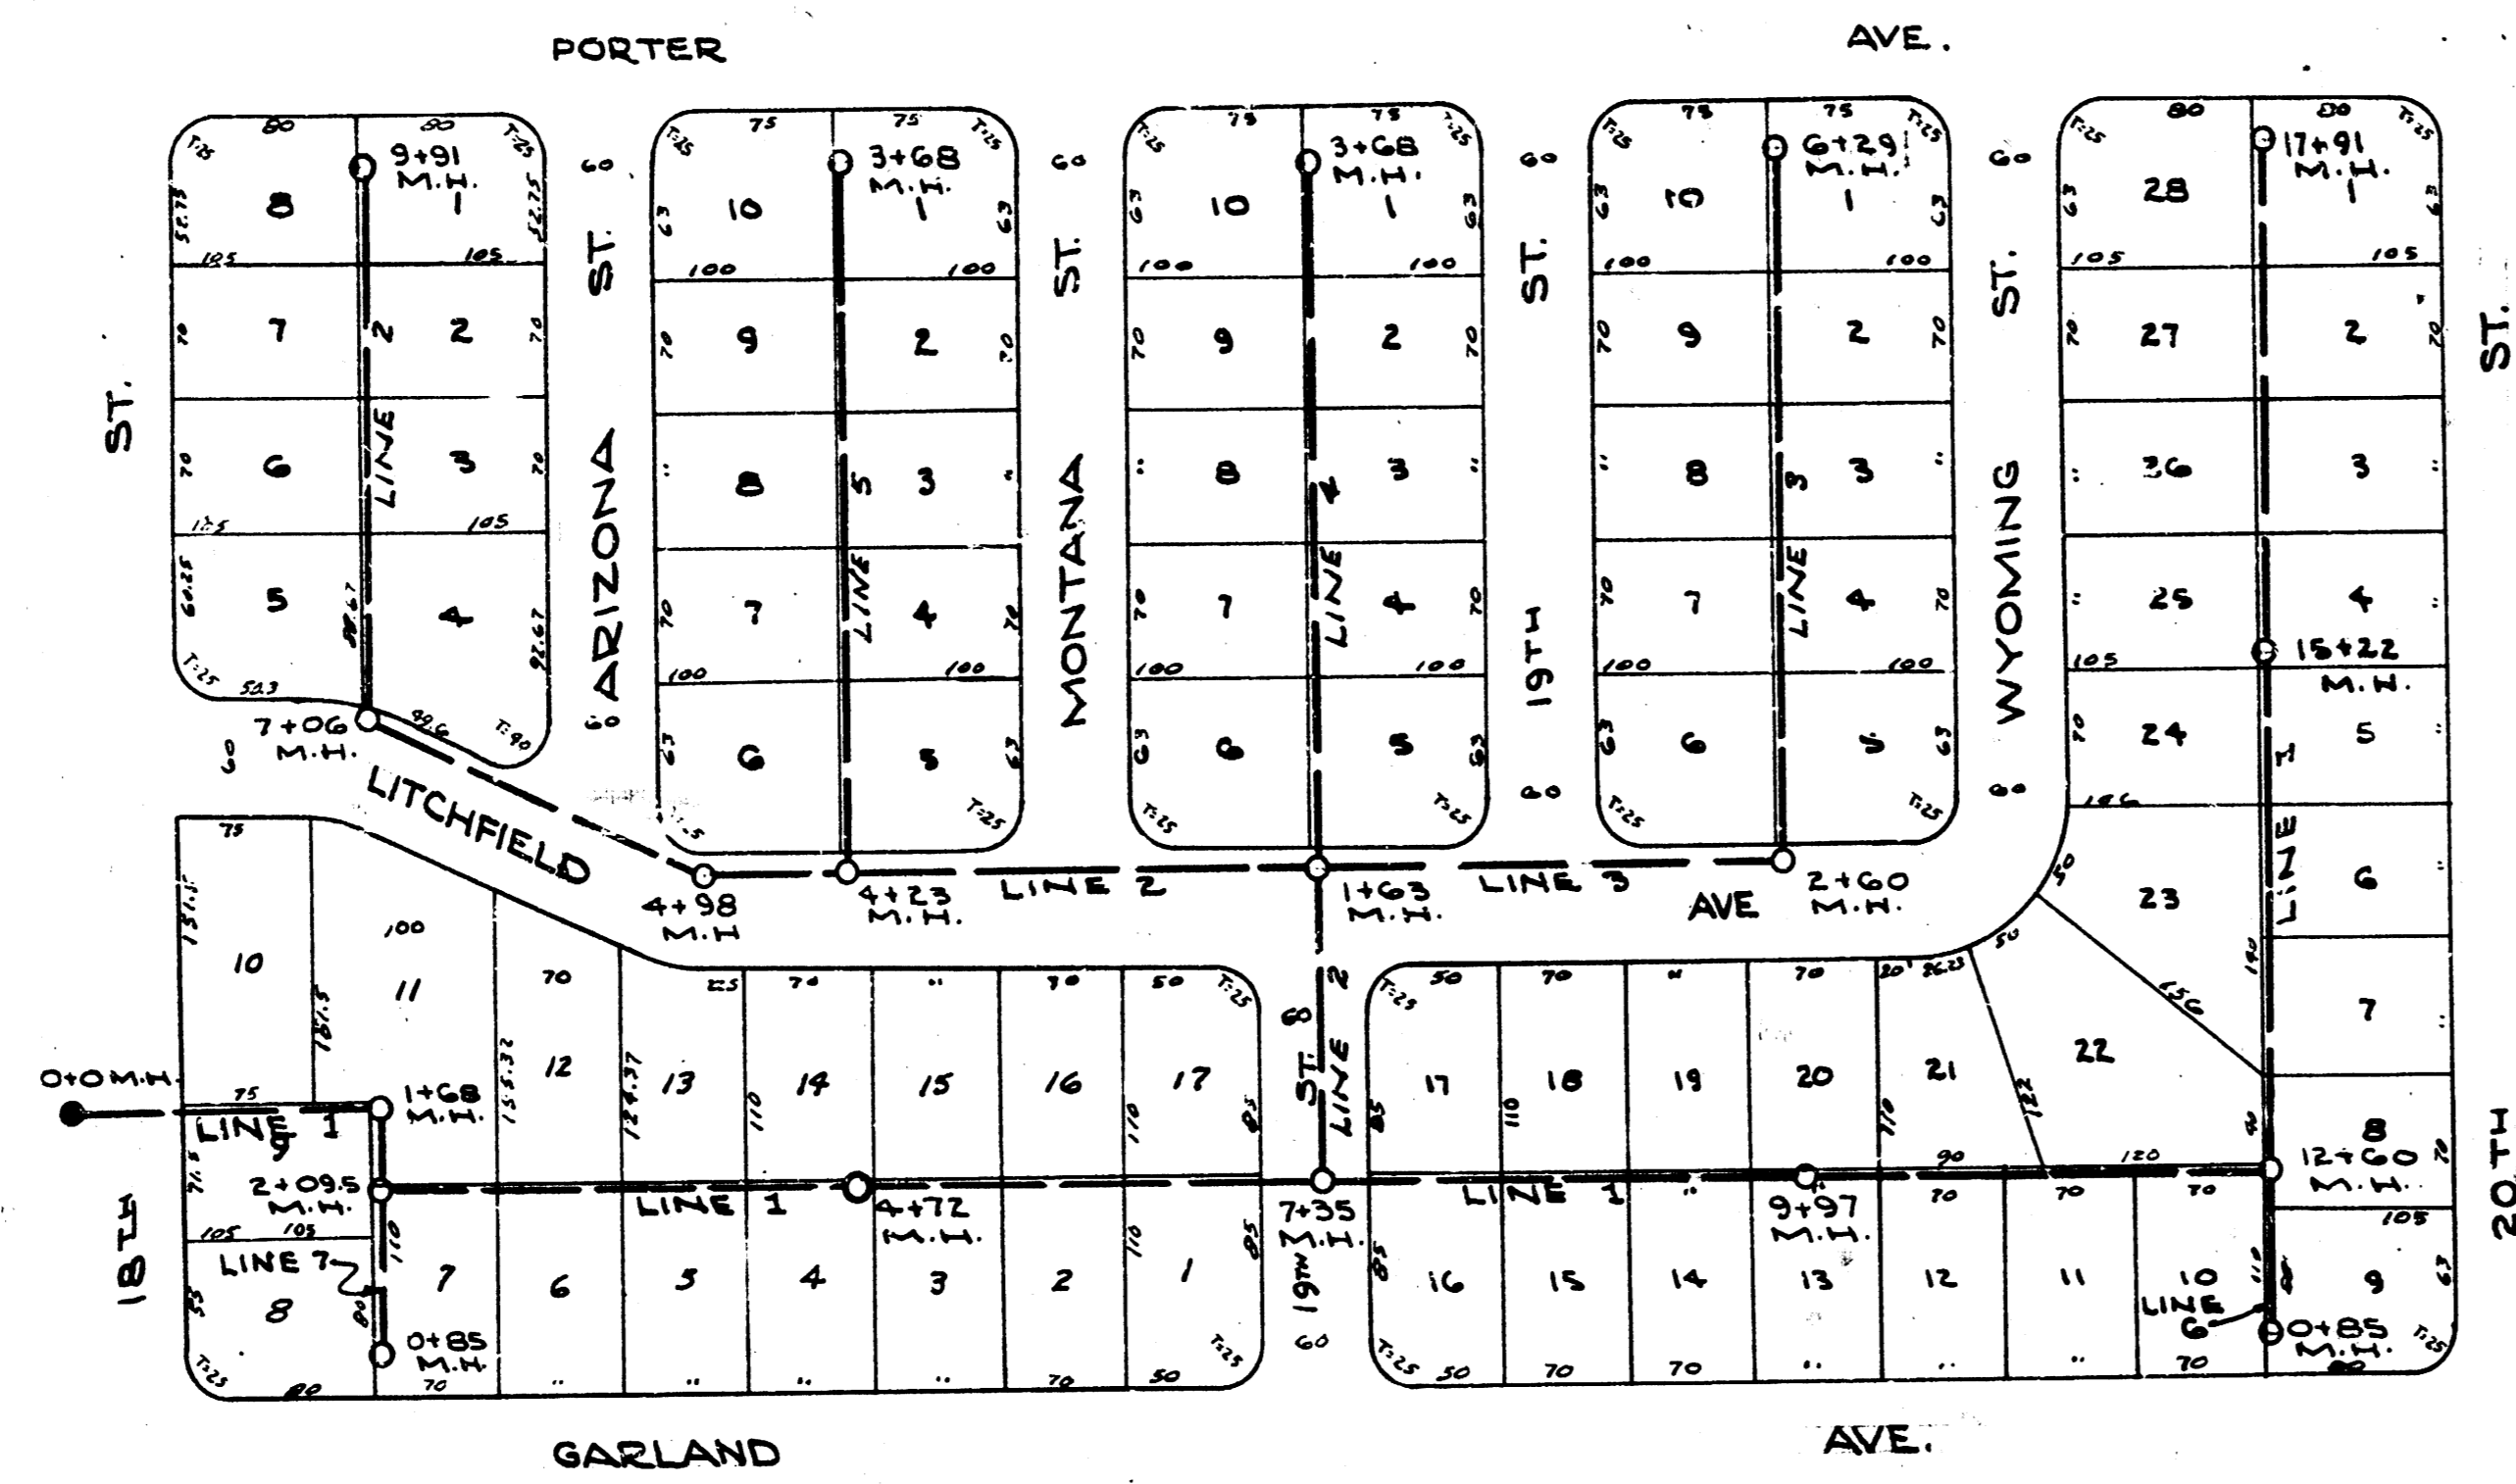

DEPARTMENT OF SERVICE
 CITY OF WICHITA, KANSAS
 ENGINEERING DIVISION
 L.K. WHITE - CITY ENGINEER
 SANITARY SEWER
 Scale: Plan 1" = 100'
 Profile 1" = 80'
 FEBRUARY, 1947