


SURVEY BY C.M. HILLS, B.S., 120 CHM.
CHECKED BY C.W. DAVIS

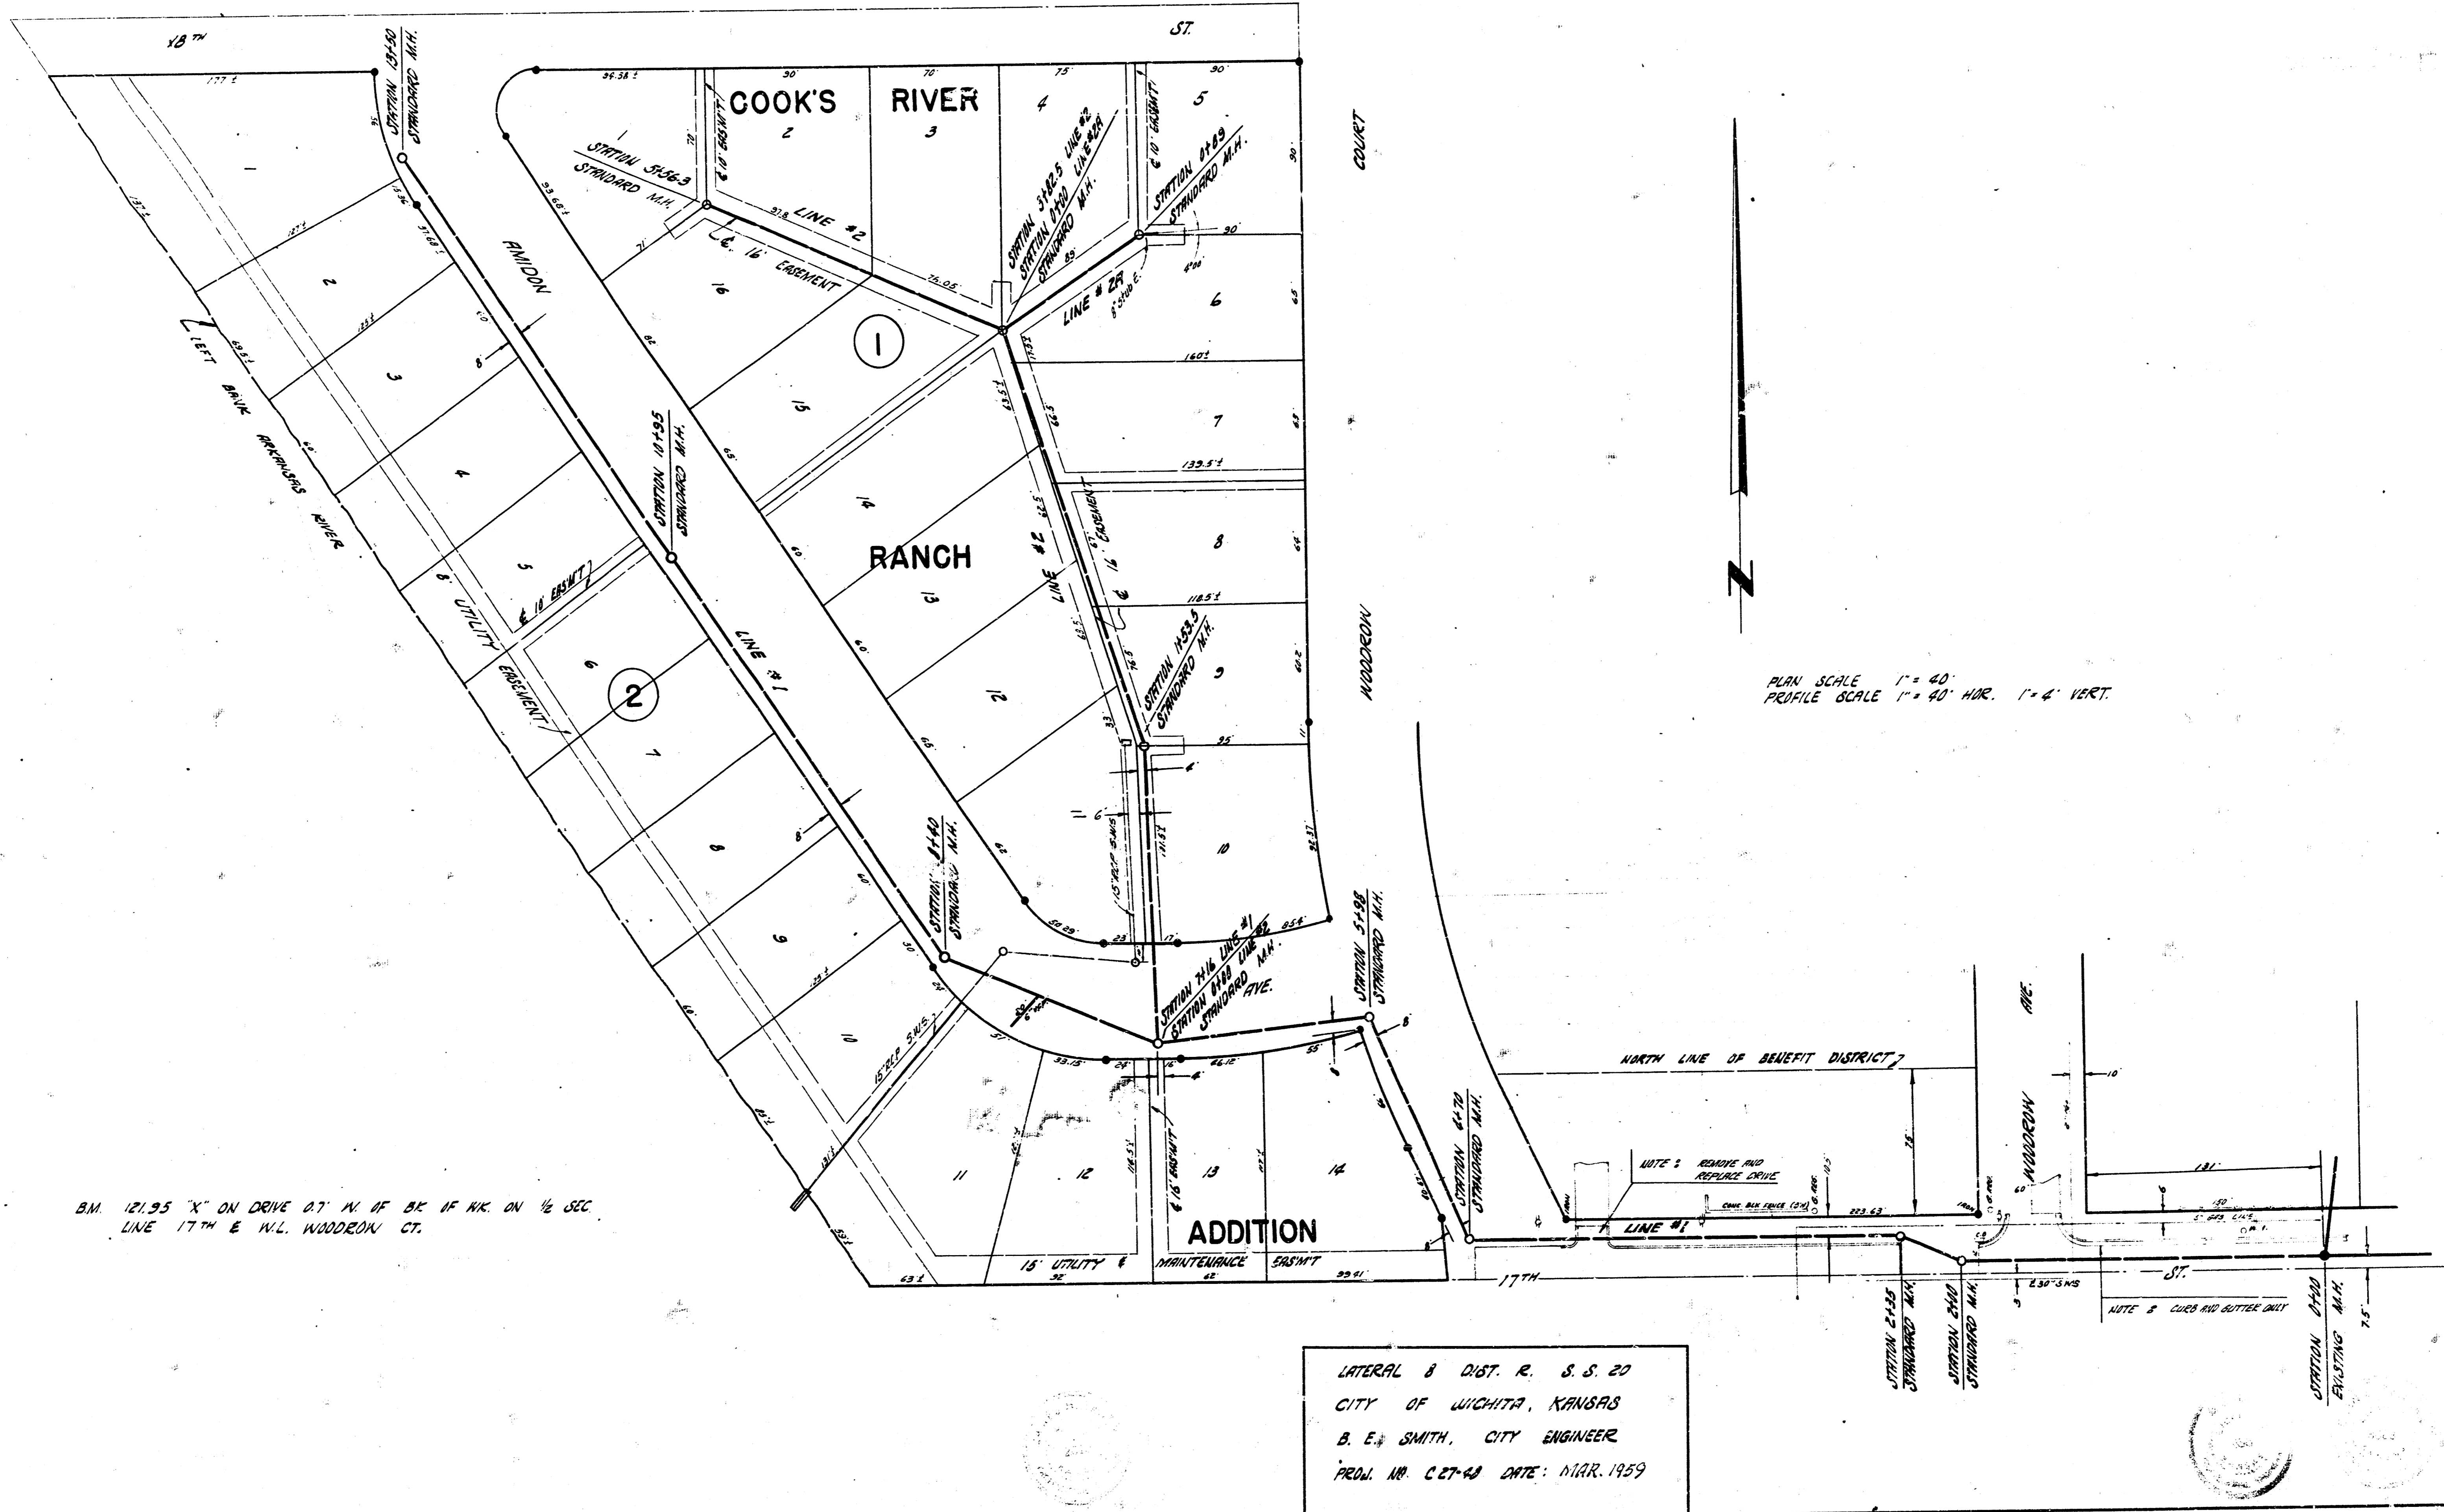

B.M. 121.95 "X" ON DRIVE AT "N" OF BE IF KK ON 1/2 SEC
LINE 17TH & W.L. WOODRICK CT.

LATERAL 8 DIST. R. S. S. 20
CITY OF WICHITA, KANSAS
B. E. SMITH, CITY ENGINEER
PROJ. NO. C-27-43 DATE: MAR. 1959

