


Note: Contractor to install sewer under existing foundation at sta 4+20 Line No. 1 without disturbing the foundation.


Plan Scale 1"=40'  
Profile Scale Horiz. 1"=40', Vert. 1"=4'



LAT. 12, DIST. R, S.S. 20  
CITY OF WICHITA, KANSAS  
B. E. SMITH, CITY ENGINEER  
PROJ. NO. C 28-25  
DATE: APRIL 1968

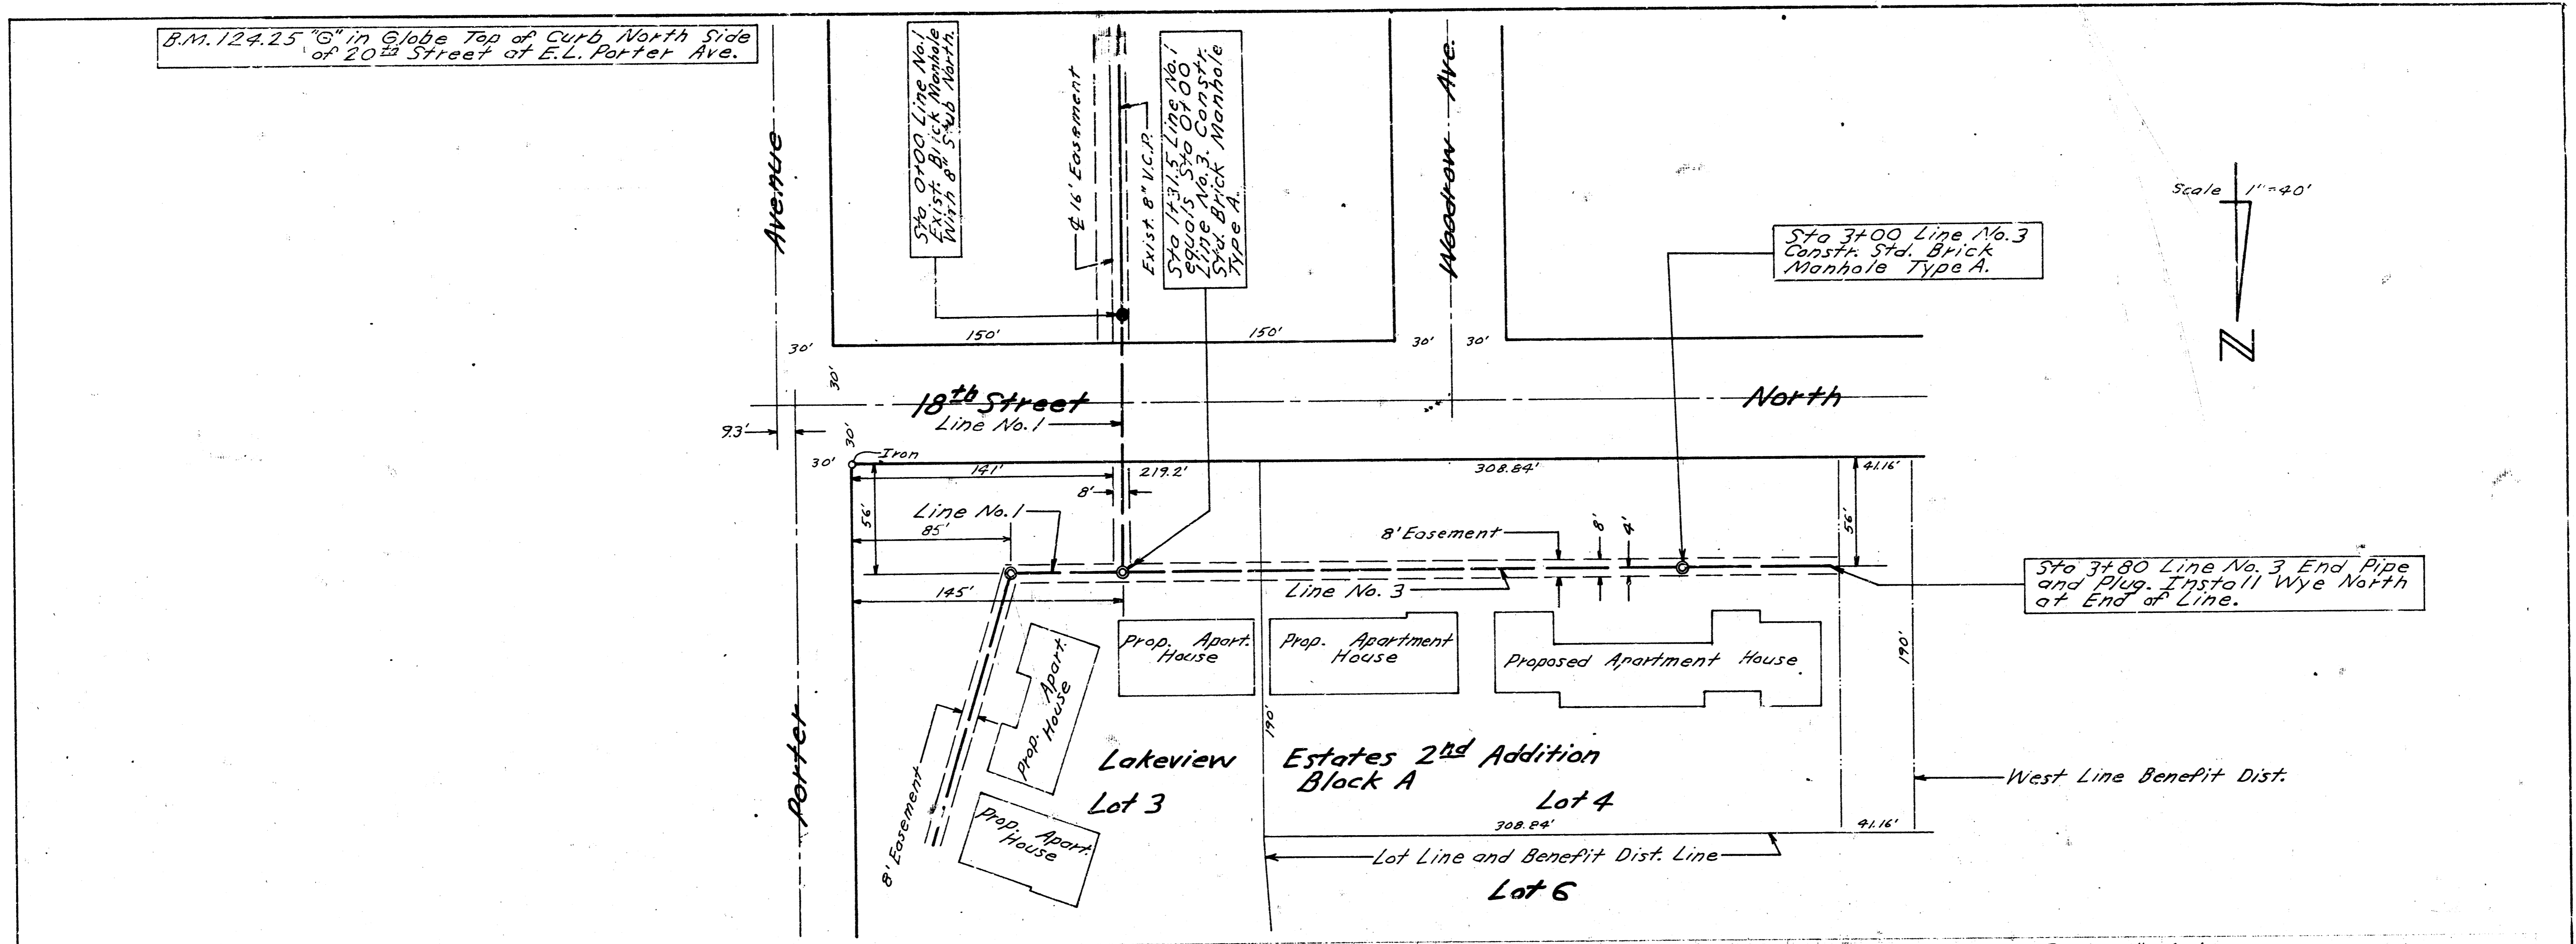

Plan Scale 1"=40'  
Profile Scale Horiz. 1"=40' Vert. 1"=4'

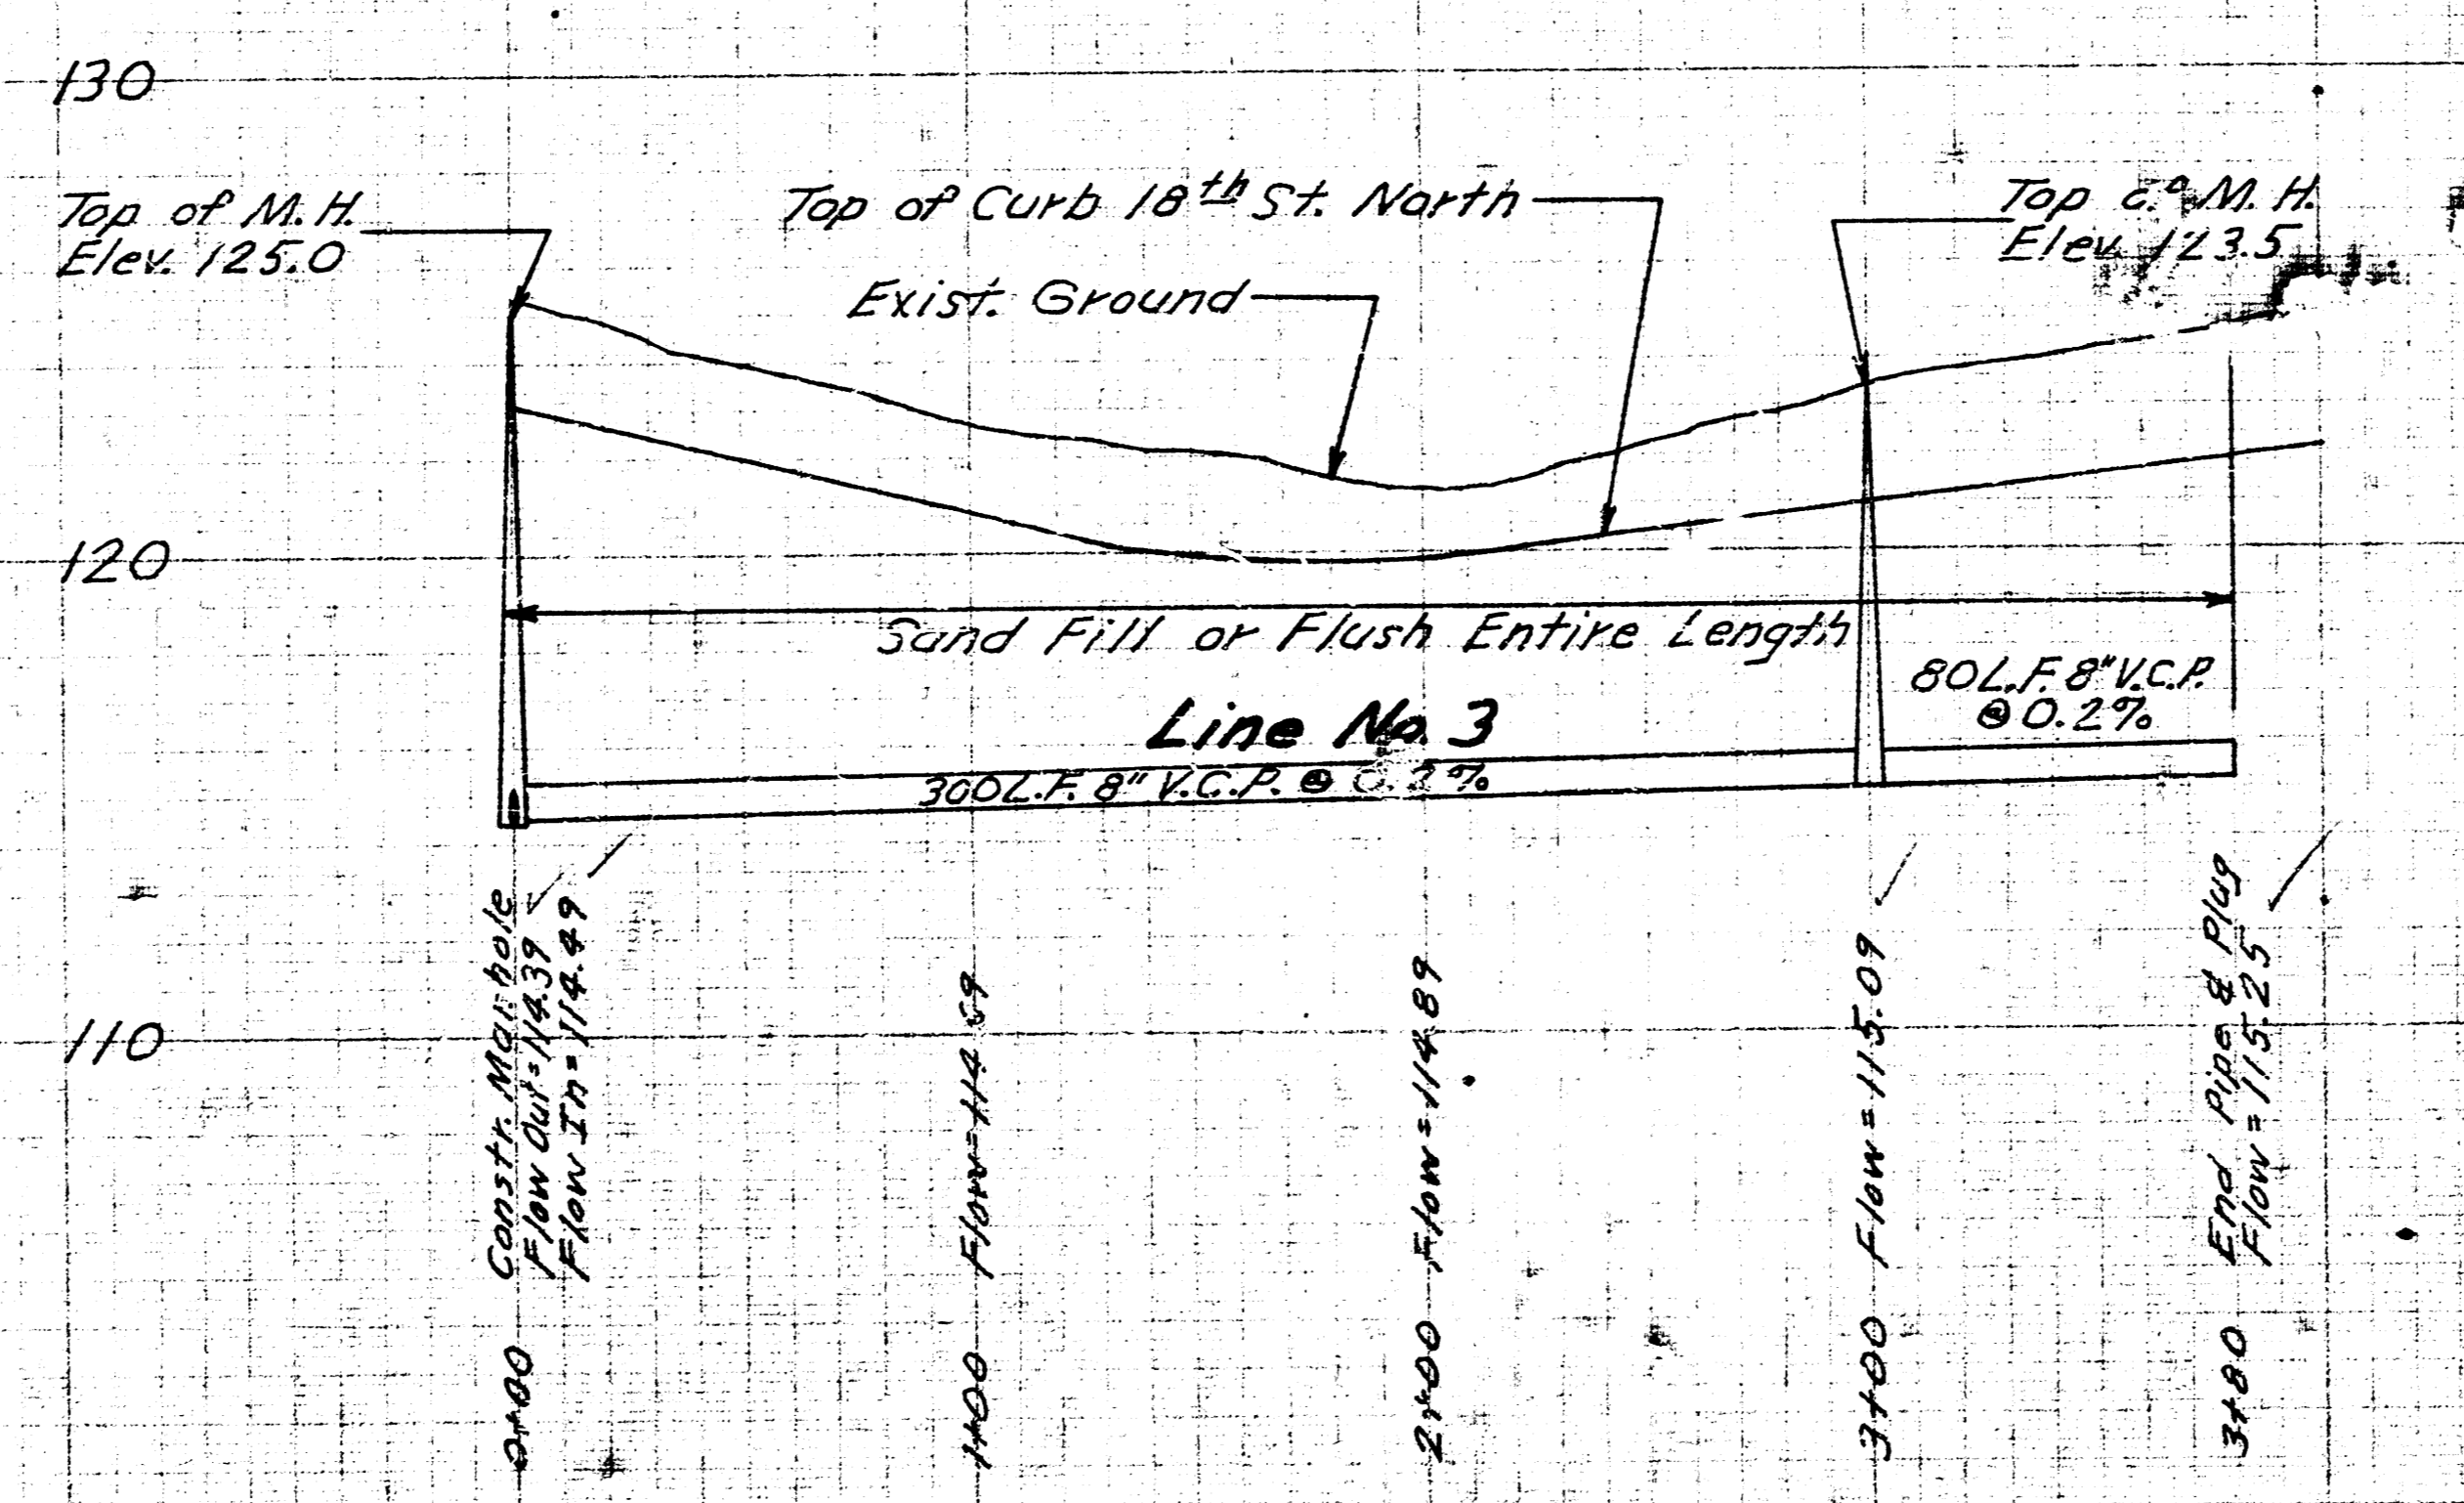

Sh. No. 2 of 2

LAT. 12, DIST. R, S. S. NO. 22  
PROJ. NO. C 28-25